





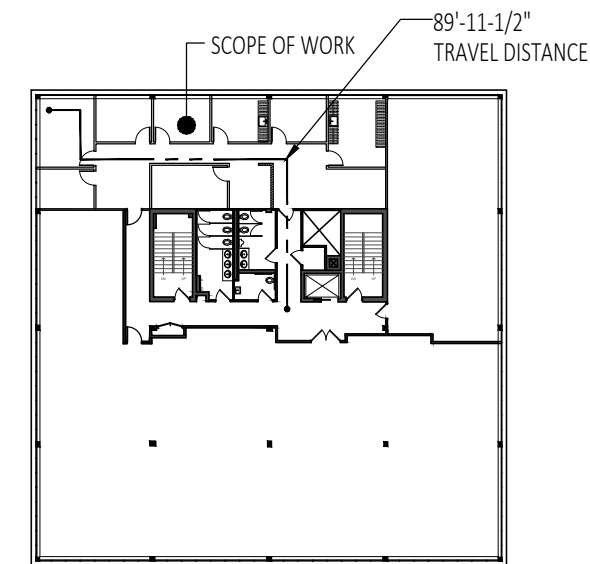
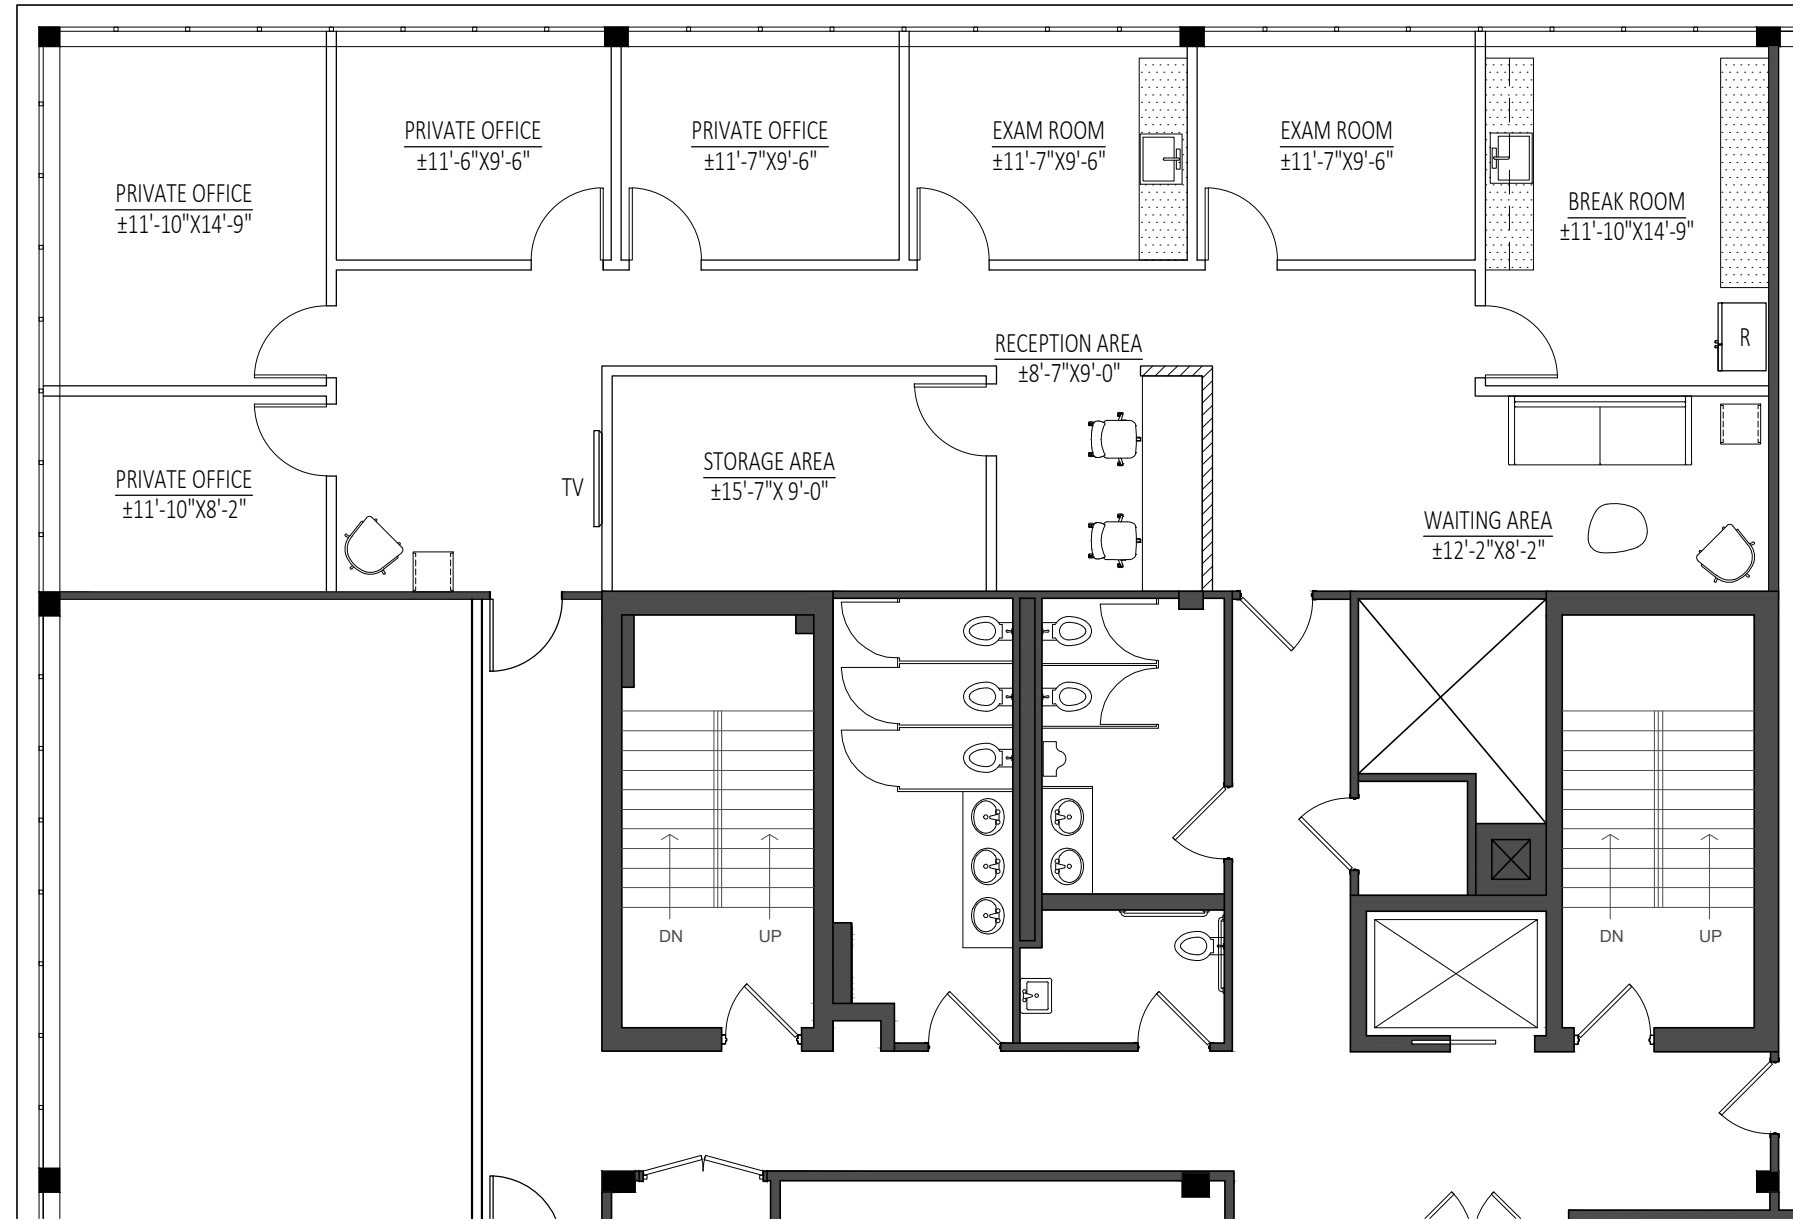


LEGEND:

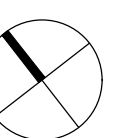
-  AREA NOT IN CONTRACT (N.I.C.).
-  EXISTING PARTITION TO REMAIN.
-  NEW PARTITION.
-  NEW MILLWORK.
-  EXISTING DOOR, DOOR FRAME AND DOOR HARDWARE IS TO REMAIN AT LOCATION SHOWN.
-  NEW SINGLE DOOR, DOOR FRAME AND HARDWARE.



KEY PLAN

NOTE:
 CONTRACTOR TO IDENTIFY IN BID AND INCLUDE IN PRICING ALL ITEMS LIKELY TO BE REQUIRED BY TITLE 24, CHAPTER 6 PART 141.0 AND 141.1 BASED ON SCOPE OF WORK SHOWN IN PLAN. THIS SHALL INCLUDE (AS APPLICABLE) BUT NOT LIMITED TO: DISAGGREGATION OF ELECTRICAL PANELS, CONTROLLED RECEPTACLES, DAYLIGHTING CONTROLS, OCCUPANCY SENSORS, MULTI-LEVEL SWITCHING AND/OR DIMMING, DEMAND RESPONSE AND HVAC EFFICIENCY MEASURES.

SCALE: 1/8" = 1'-0"



75 LINCOLN HWY.
 WOODBRIDGE, NJ 08830

FOREVER YOUNG
 3RD FLOOR SPACE PLAN



SHLEMMER • ALGAZE • ASSOCIATES
 CULVER CITY, CA • IRVINE, CA • LOS ANGELES, CA
 SAN FRANCISCO, CA • NEW YORK, NY • ISELIN, NJ
 485C US Route 1 South Suite 105 T 848.200.1200
 Iselin, NJ 08830