


FIRST FLOOR PLAN

3/16" = 1'-0"

2410 GROSS SQ FT, BUILDING FOOTPRINT


2323 SQ FT INTERIOR GROSS AREA

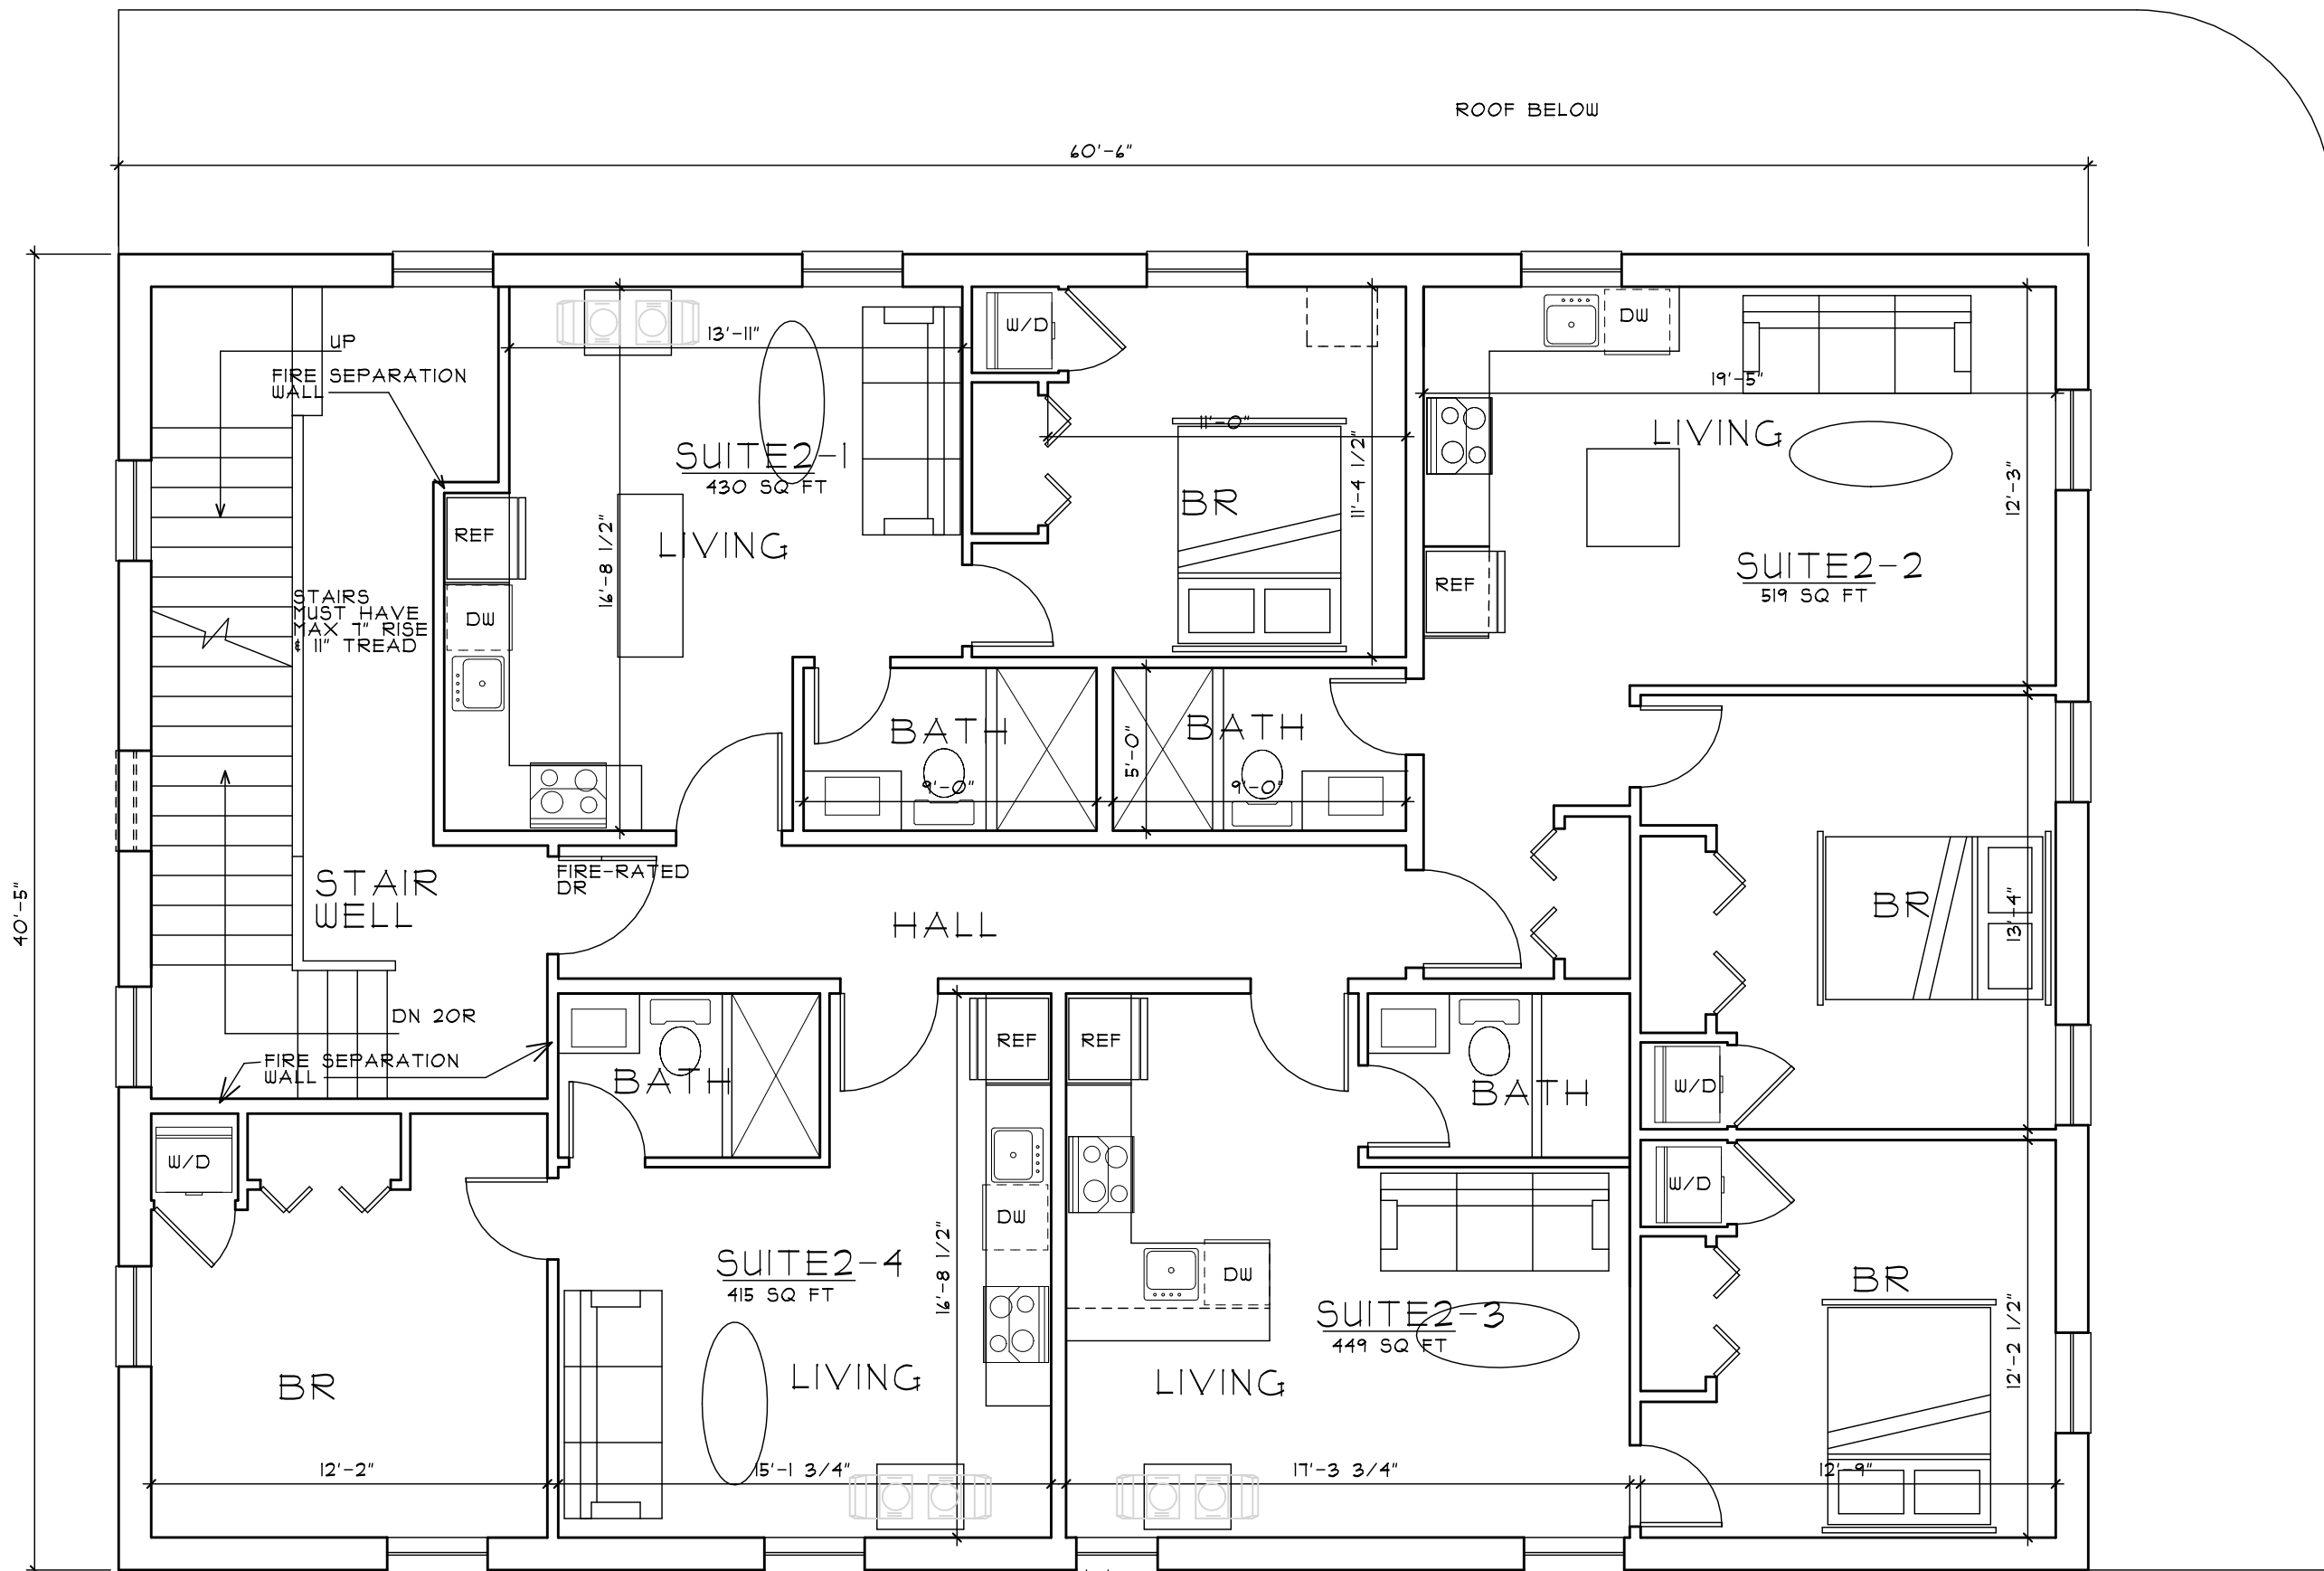

SECOND FLOOR PLAN

3/16" = 1'-0"


2247 SQ FT TO INTERIOR
FACE OF EXTERIOR WALLS

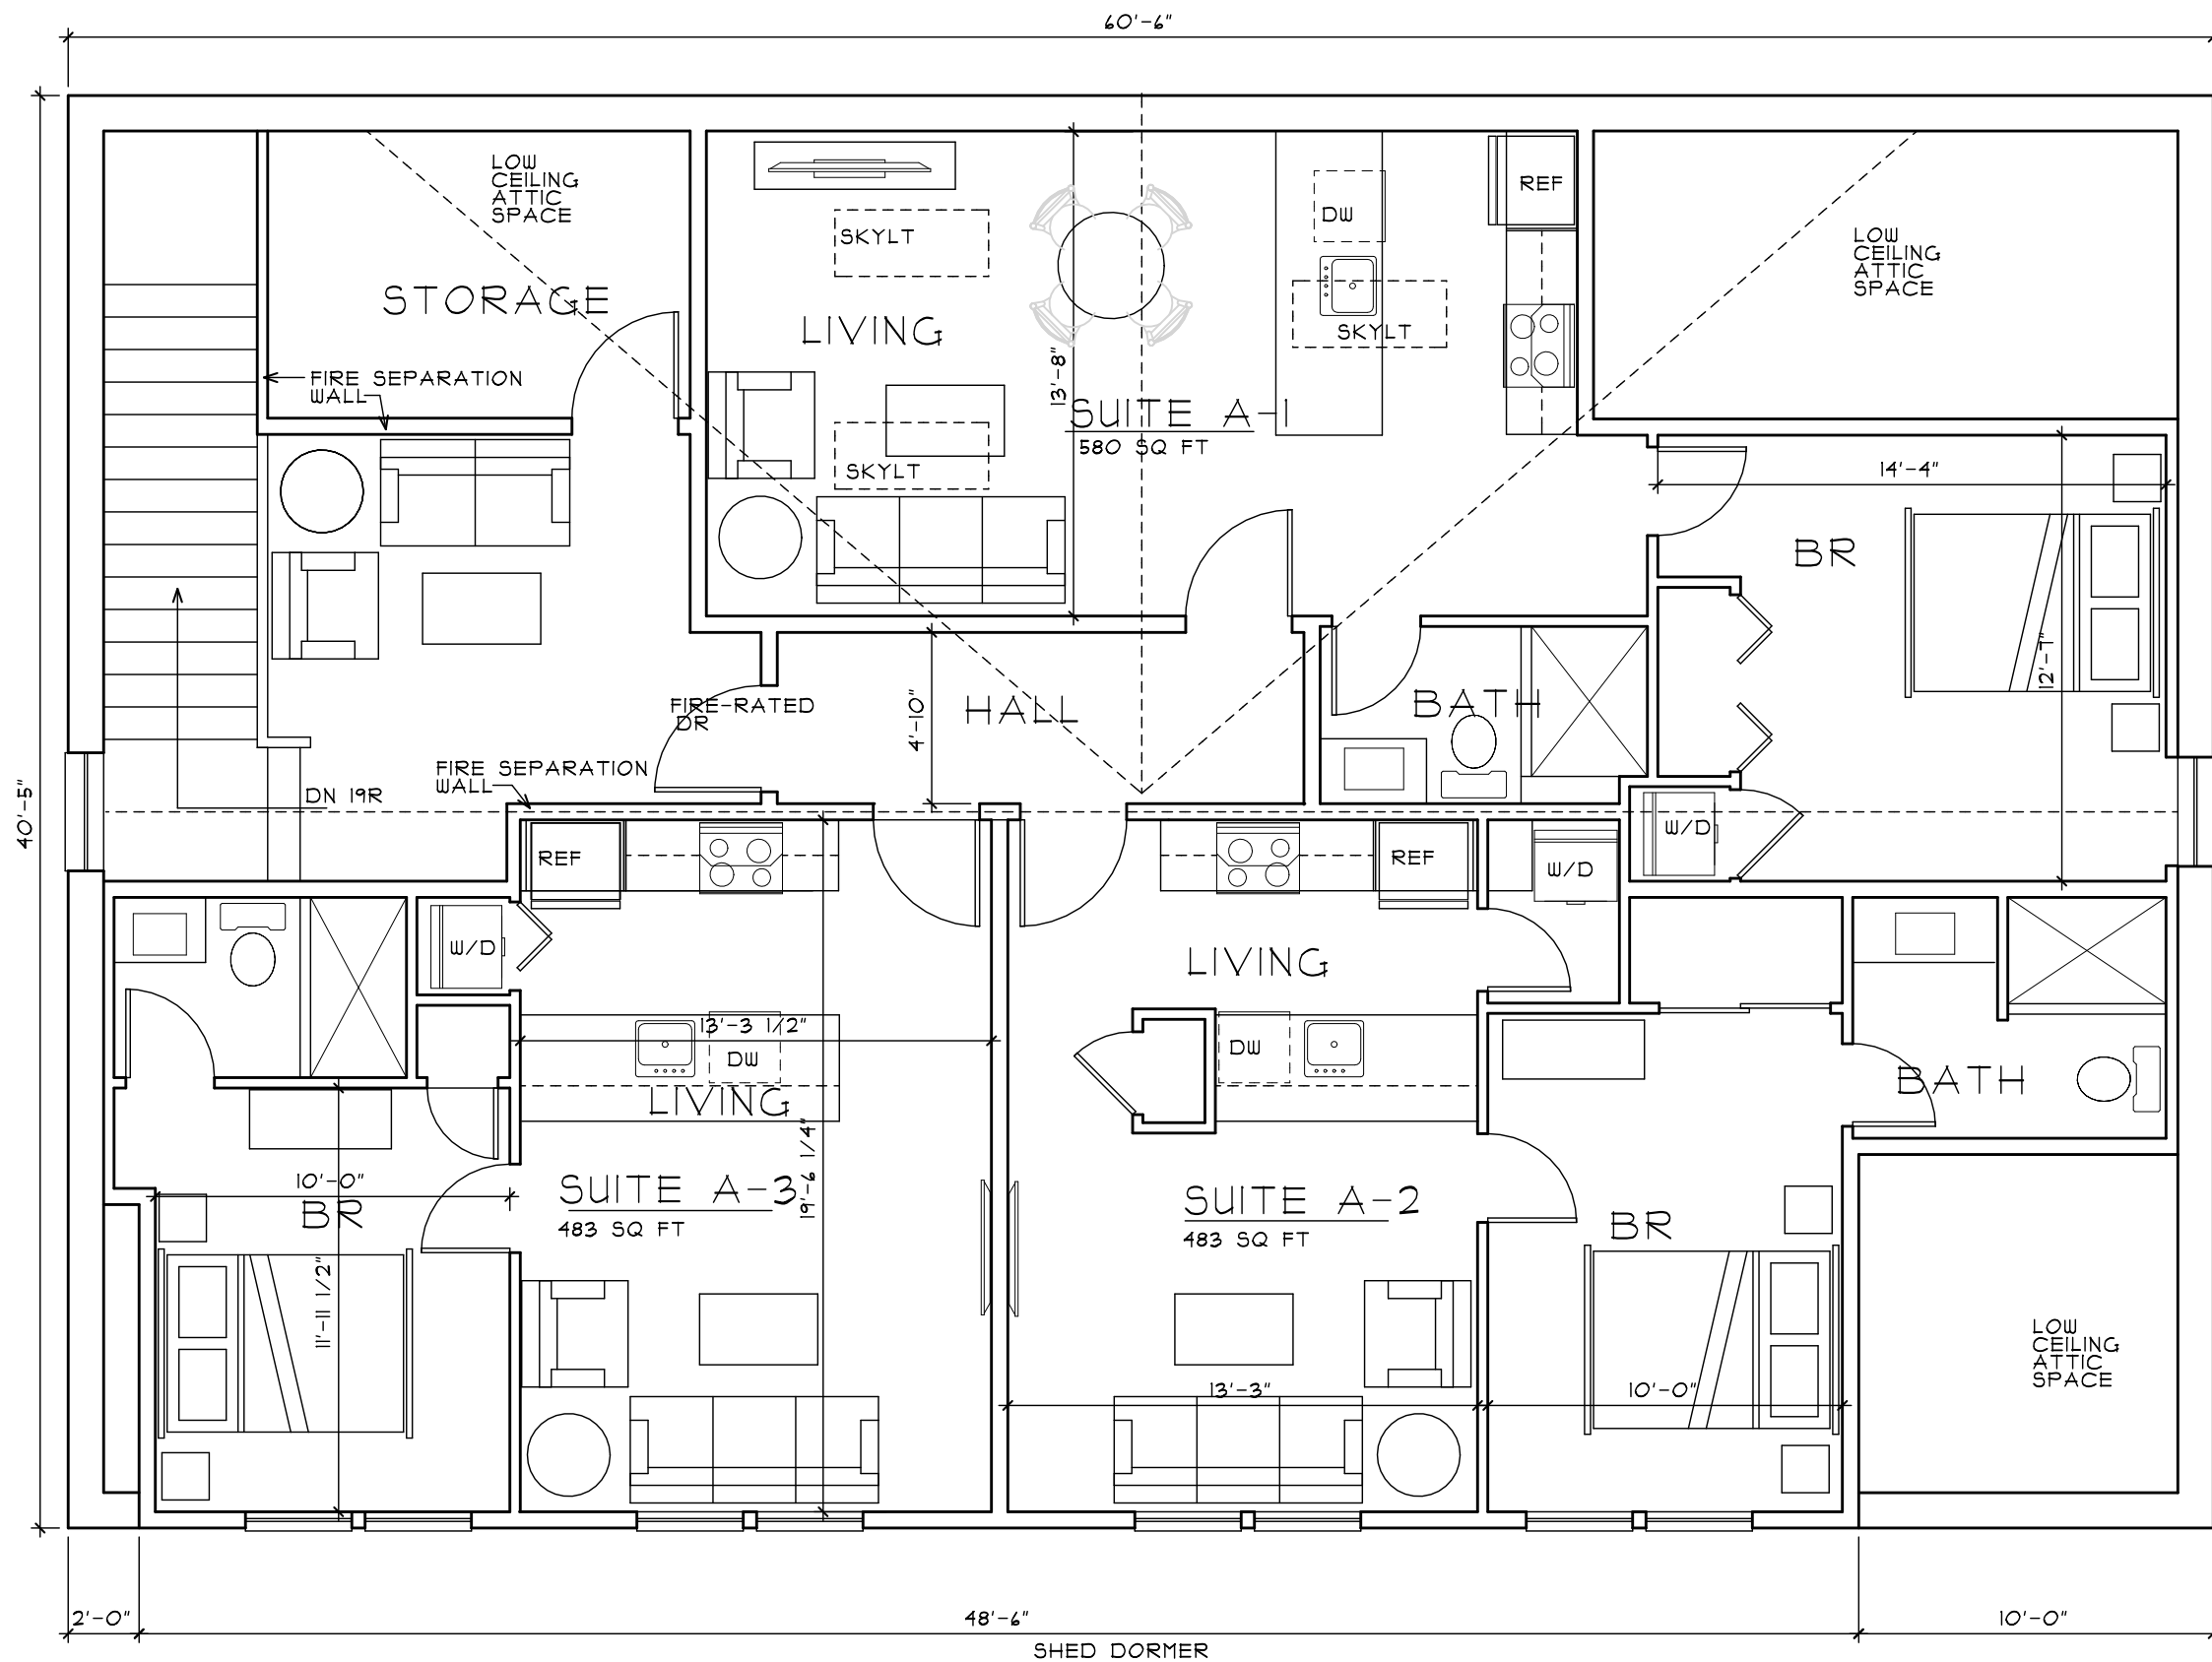

2247 SQ FT TO INTERIOR
FACE OF EXTERIOR WALLS

ATTIC PLAN

3/16" = 1'-0"

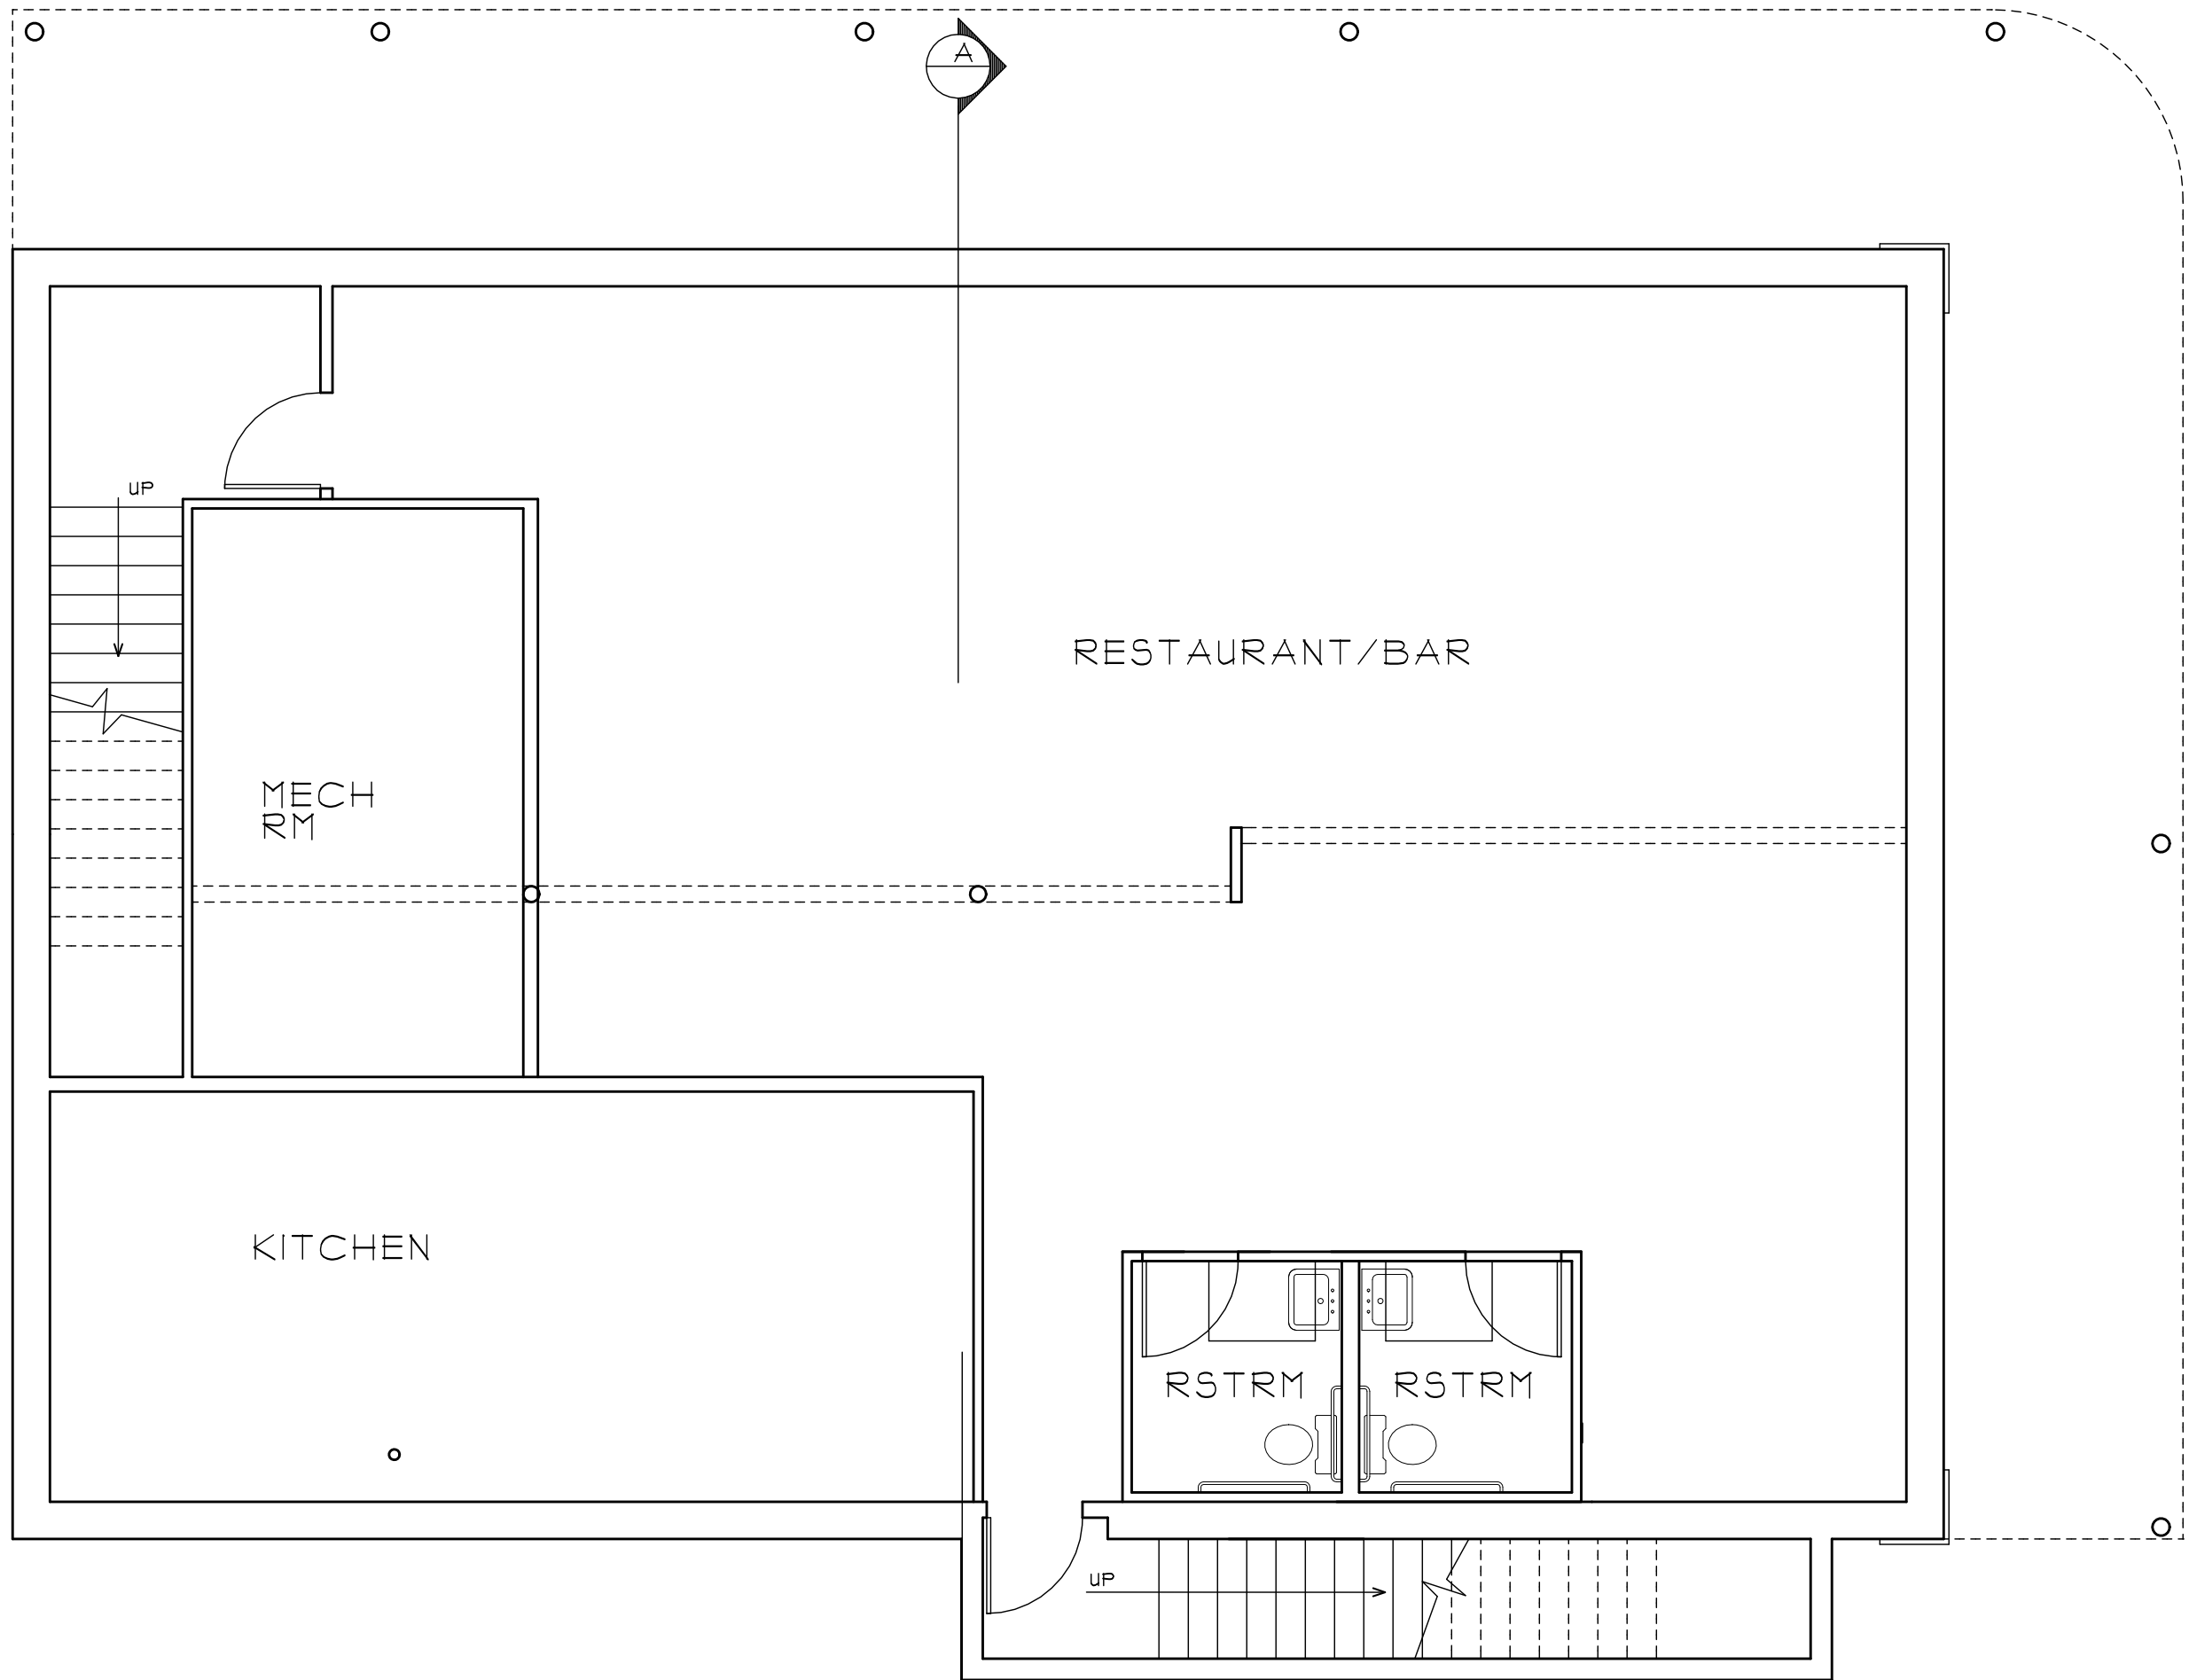

NEW BASEMENT FLOOR PLAN

3/16"=1'-0"