


DEPARTMENT LEGEND:


- LOBBY
- CIRCULATION
- BUILDING SUPPORT
- COMMON SPACE
- INFORMATION TECHNOLOGY
- LABORATORY
- OPERATIONS MGMT
- PROCESS CONTROL



LOWER LEVEL
SCALE: 1/8" = 1'-0"

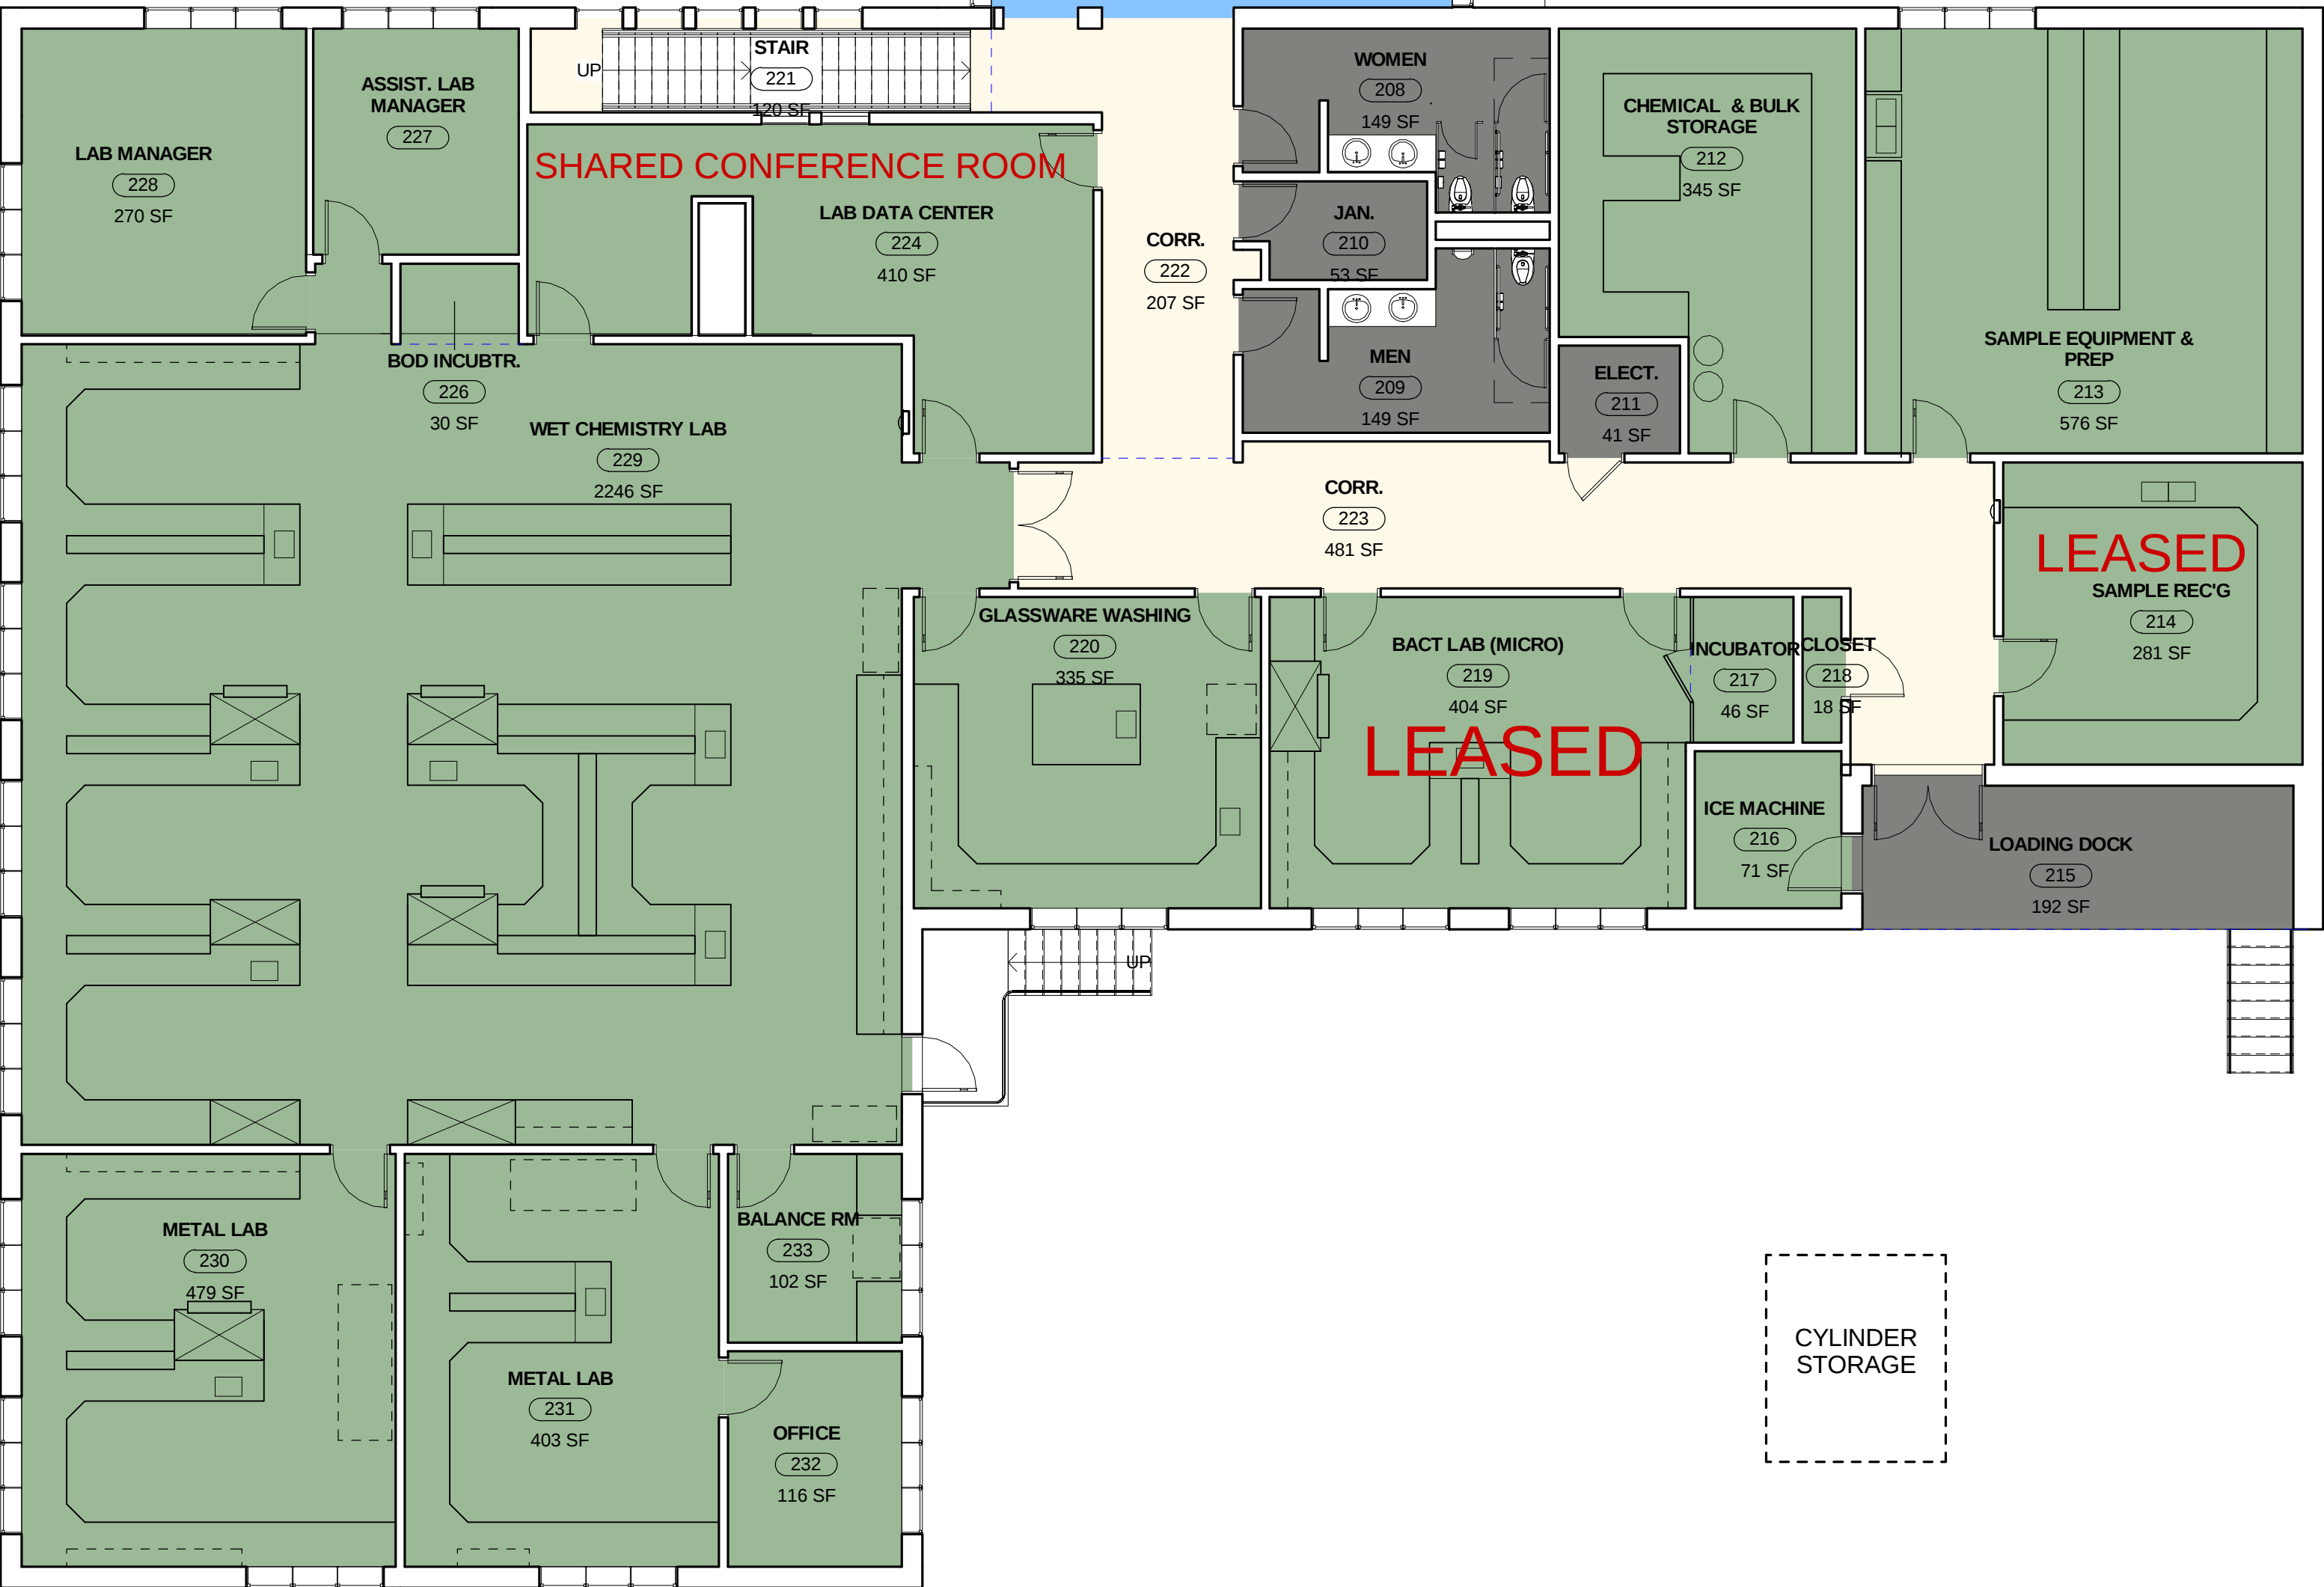

UPPER LEVEL
SCALE: 1/8" = 1'-0"

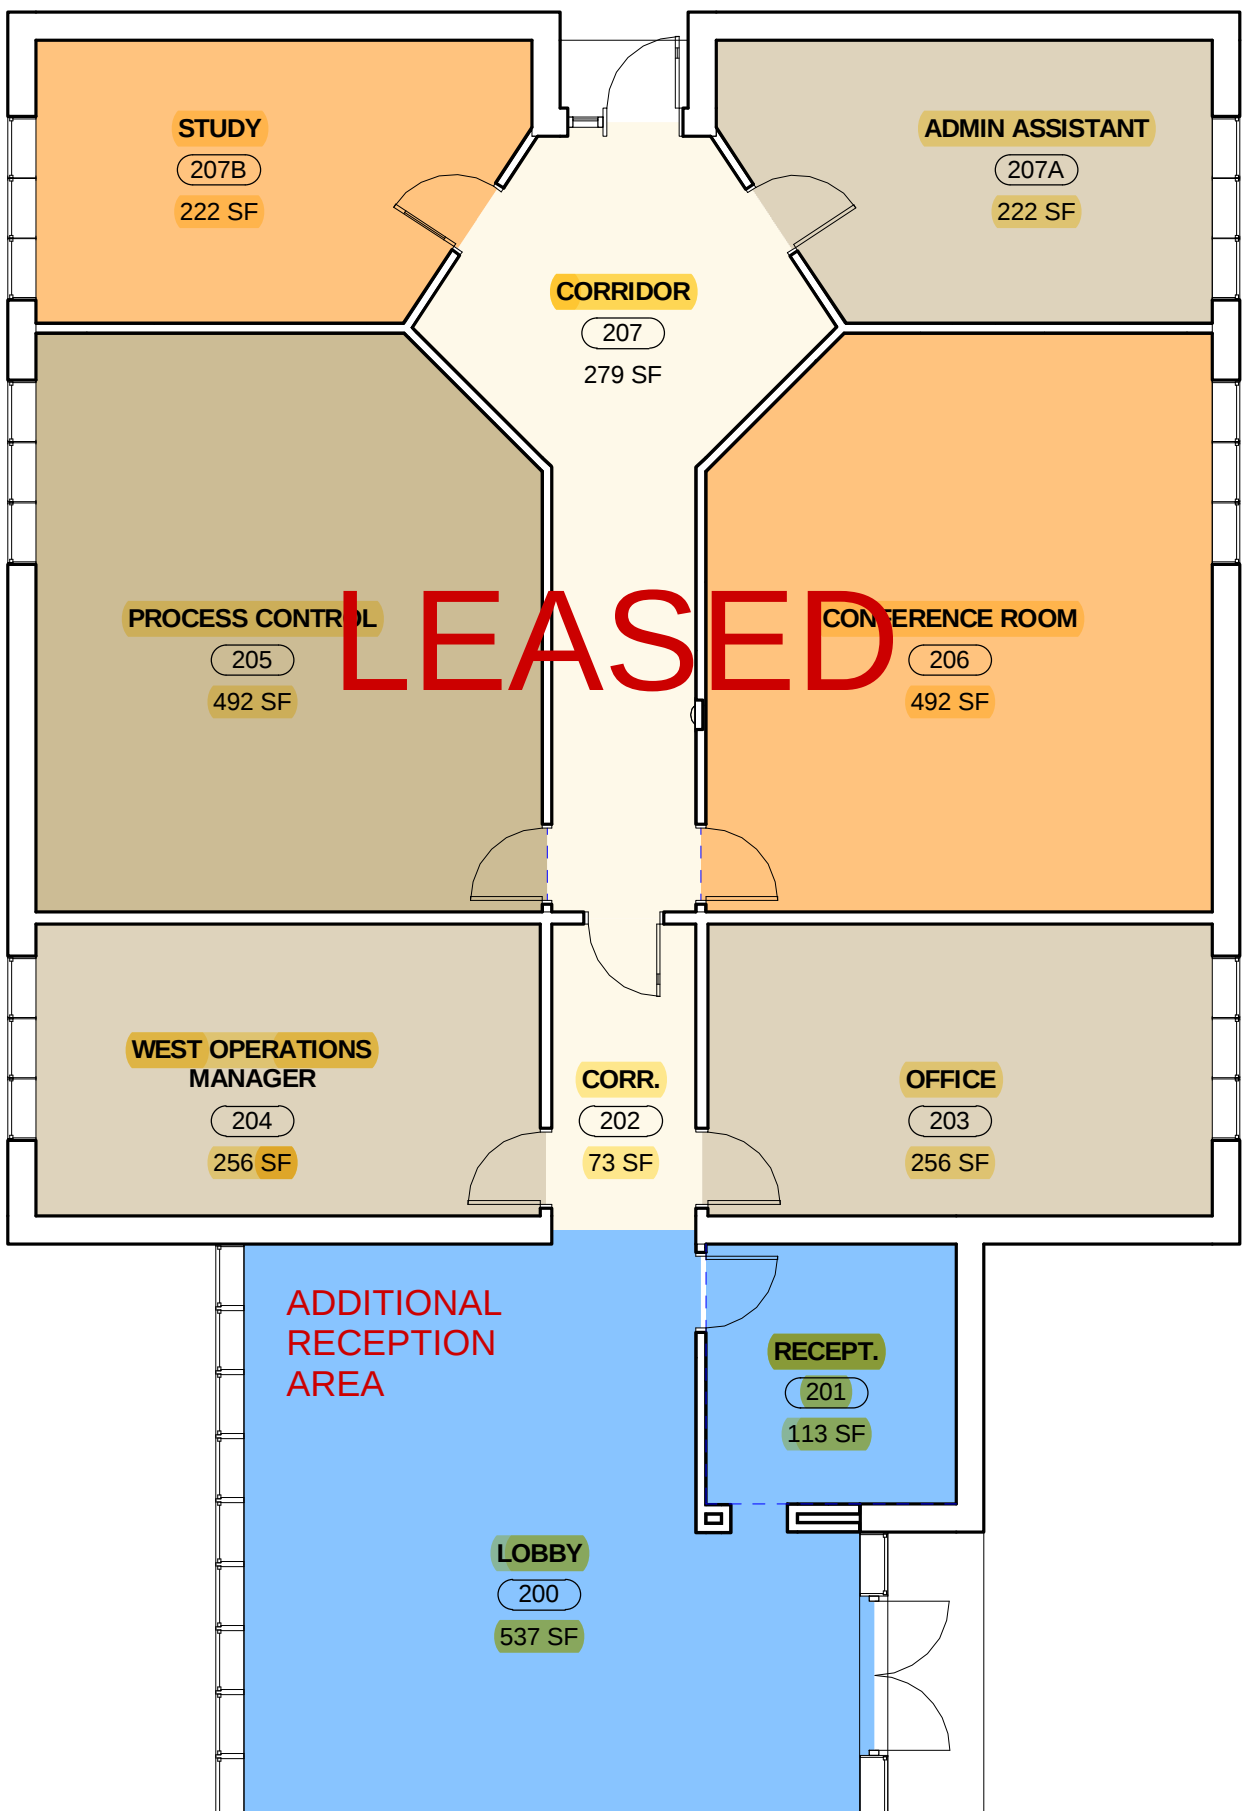

EXISTING BUILDING PROGRAM by Department			
ROOM NO.	ROOM NAME	AREA (NSF)	
BUILDING SUPPORT			
208	WOMEN	149 SF	
209	MEN	149 SF	
210	JAN.	53 SF	
211	ELECT.	41 SF	Proposed server, firewall, switch, and internet closet
215	LOADING DOCK	192 SF	
112	ELECT.	258 SF	
113	MEN	199 SF	
116	WOMEN	199 SF	
119	MECHANICAL	358 SF	
120	JAN.	12 SF	
		1611 SF	TOTAL
CIRCULATION			
202	CORR.	73 SF	
207	CORRIDOR	279 SF	
221	STAIR	120 SF	
222	CORR.	207 SF	
223	CORR.	481 SF	Lockers along wall
101	CORR.	518 SF	
121	STAIR	118 SF	
		1796 SF	TOTAL
COMMON SPACE			
206	CONFERENCE ROOM	492 SF	rentable, not common
103	BREAK ROOM	233 SF	
104	TRAINING RM	233 SF	
107	VENDING	151 SF	rentable, not common
207B	STUDY	222 SF	
		1331 SF	TOTAL
INFORMATION TECHNOLOGY			
106	IT/GIS	173 SF	
108	IT MANAGER	250 SF	
110A	SERVER ROOM / IT - OFFICE	184 SF	
105B	DATA BASE ADMINISTRATOR	234 SF	
110B	SERVER ROOM / IT	184 SF	
110C	SERVER ROOM / IT	184 SF	
		1208 SF	DEPT. TOTAL
LABORATORY			
230	METAL LAB	479 SF	
231	METAL LAB	403 SF	
232	OFFICE	116 SF	
233	BALANCE RM	102 SF	
212	CHEMICAL & BULK STORAGE	345 SF	
213	SAMPLE EQUIPMENT & PREP	576 SF	
214	SAMPLE REC'G	281 SF	
216	ICE MACHINE	71 SF	
217	INCUBATOR	46 SF	
218	CLOSET	18 SF	
219	BACT LAB (MICRO)	404 SF	
220	GLASSWARE WASHING	335 SF	
224	LAB DATA CENTER	410 SF	
226	BOD INCUBTR.	30 SF	
227	ASSIST. LAB MANAGER	144 SF	
228	LAB MANAGER	270 SF	
229	WET CHEMISTRY LAB	2246 SF	
		6274 SF	DEPT. TOTAL
LOBBY			
201	RECEPT.	113 SF	
200	LOBBY	537 SF	
		650 SF	DEPT. TOTAL
OPERATIONS MGMT			
203	OFFICE	256 SF	
204	WEST OPERATIONS MANAGER	256 SF	
207A	ADMIN ASSISTANT	222 SF	
105A	BIO SOLIDS MANAGER	241 SF	
		974 SF	DEPT. TOTAL
PROCESS CONTROL			
205	PROCESS CONTROL	492 SF	
		492 SF	DEPT. TOTAL
		14336 SF	BLDG TOTAL

EXISTING BUILDING PROGRAM - Outdoor Space		
ROOM NO.	ROOM NAME	AREA (NSF)
122	OUTDOOR SPACE	565 SF
		565 SF
		OUTDOOR SPACE TOTAL

EXISTING BUILDING PROGRAM by Department (Located in Other Bldgs)		
DEPARTMENT	AREA (NSF)	
EOC (EMERGENCY OPERATIONS CTR)	1500 SF	DEPT. TOTAL
I & E (INSTRUMENTATION & ELEC)	1000 SF	DEPT. TOTAL
	2500 SF	OTHER EXST BLDG TOTAL

17,401 SF