

Office Space for Lease



5350 W. 94TH TERRACE, PRAIRIE VILLAGE, KS



Information contained herein is from sources deemed reliable, but no warranty or representation is made as to the accuracy thereof. All information is submitted subject to the possibility of errors, omissions, change of price, rental, or other conditions, prior sale, lease or financing, or withdrawal without notice.

- 667+/- SF Available
- Good Parking Ratio
- On-Site Management
- Covered Parking Available
- Walk to Restaurants and Shops


Contact:
John Byram
(913) 722-5229

BYRAM
REAL ESTATE

www.ByramRE.com

NOT TO SCALE
ALL MEASUREMENTS ARE
APPROXIMATE

650 +/- RENTABLE SQUARE FEET

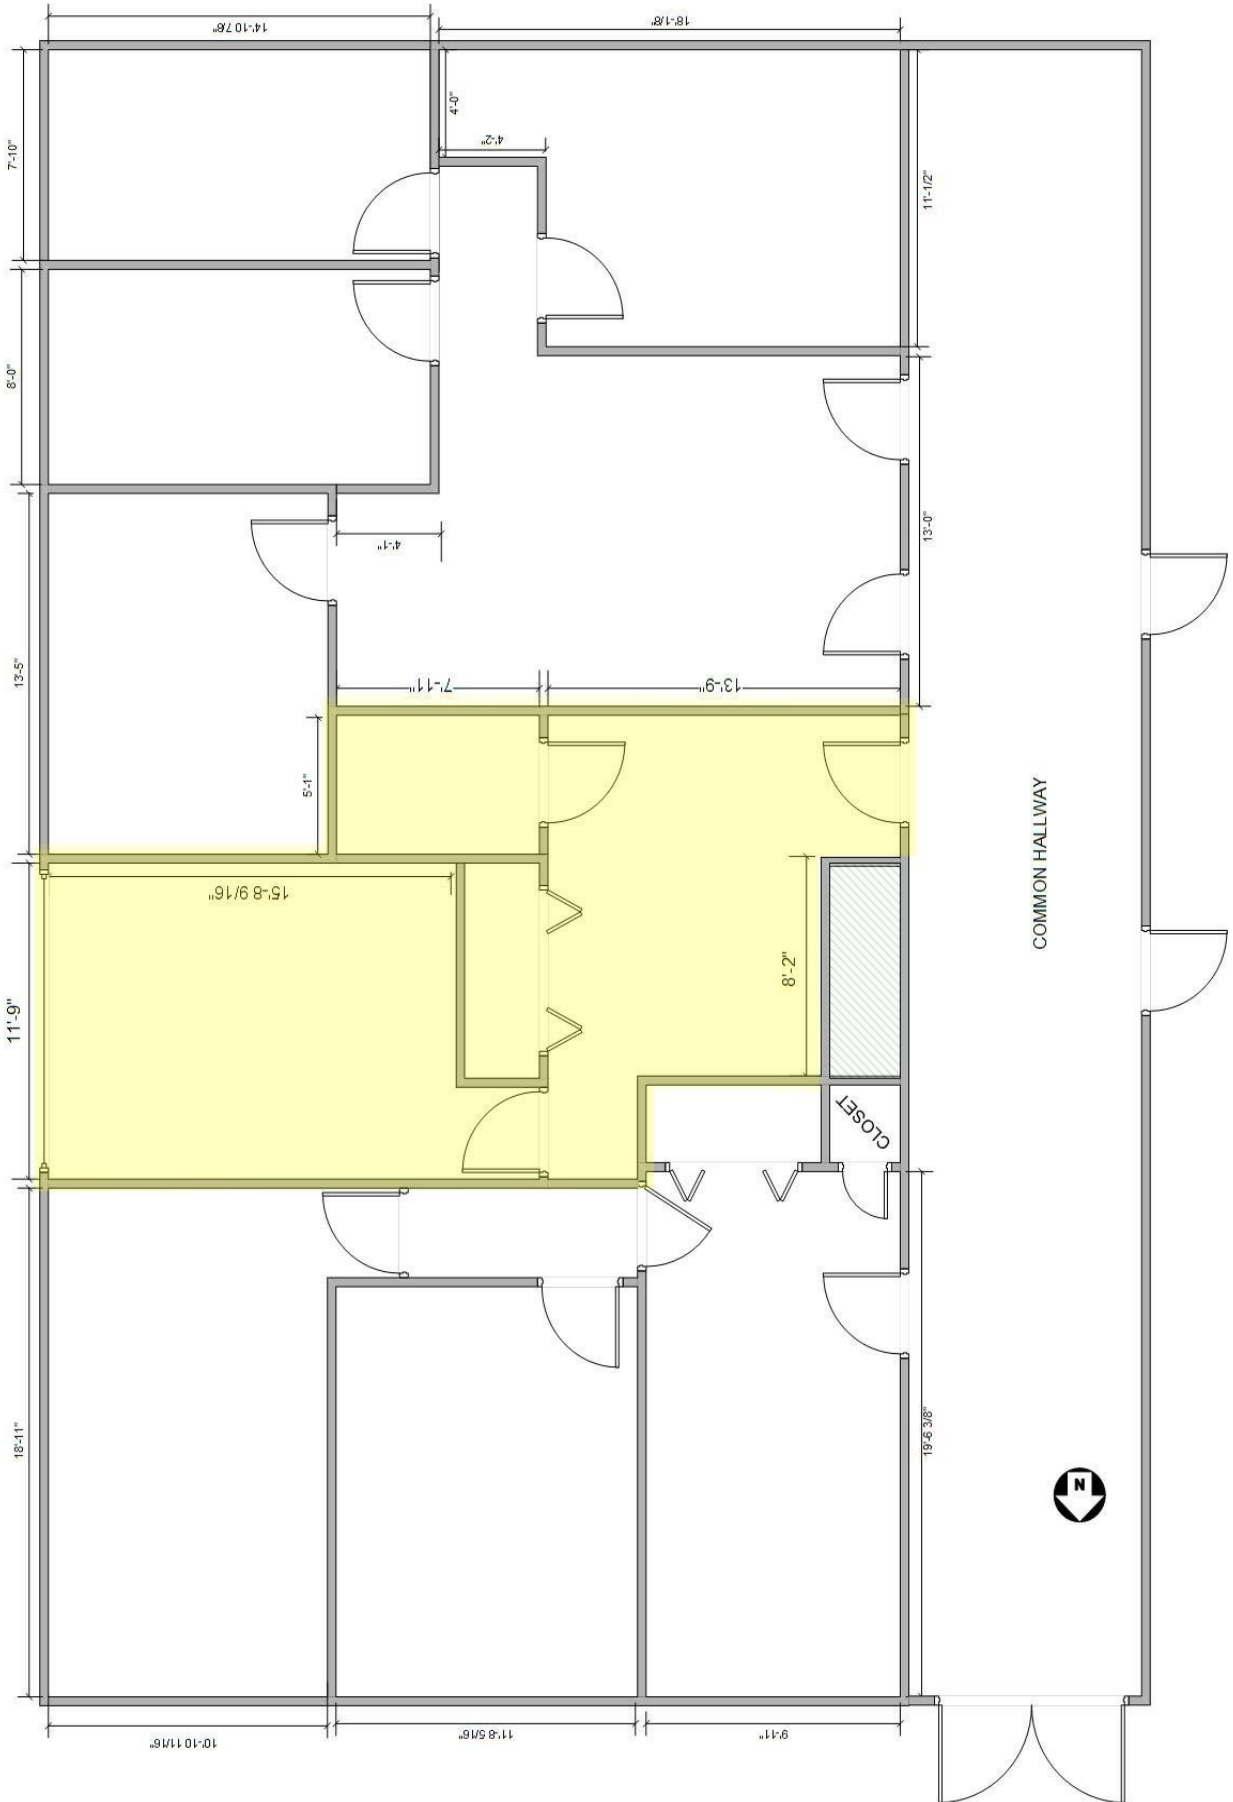

9401 Nall, Prairie Village, KS
650+/- SF



RESTAURANTS AND SHOPS

95TH ST.

SITE

NALL AVENUE

Google

