


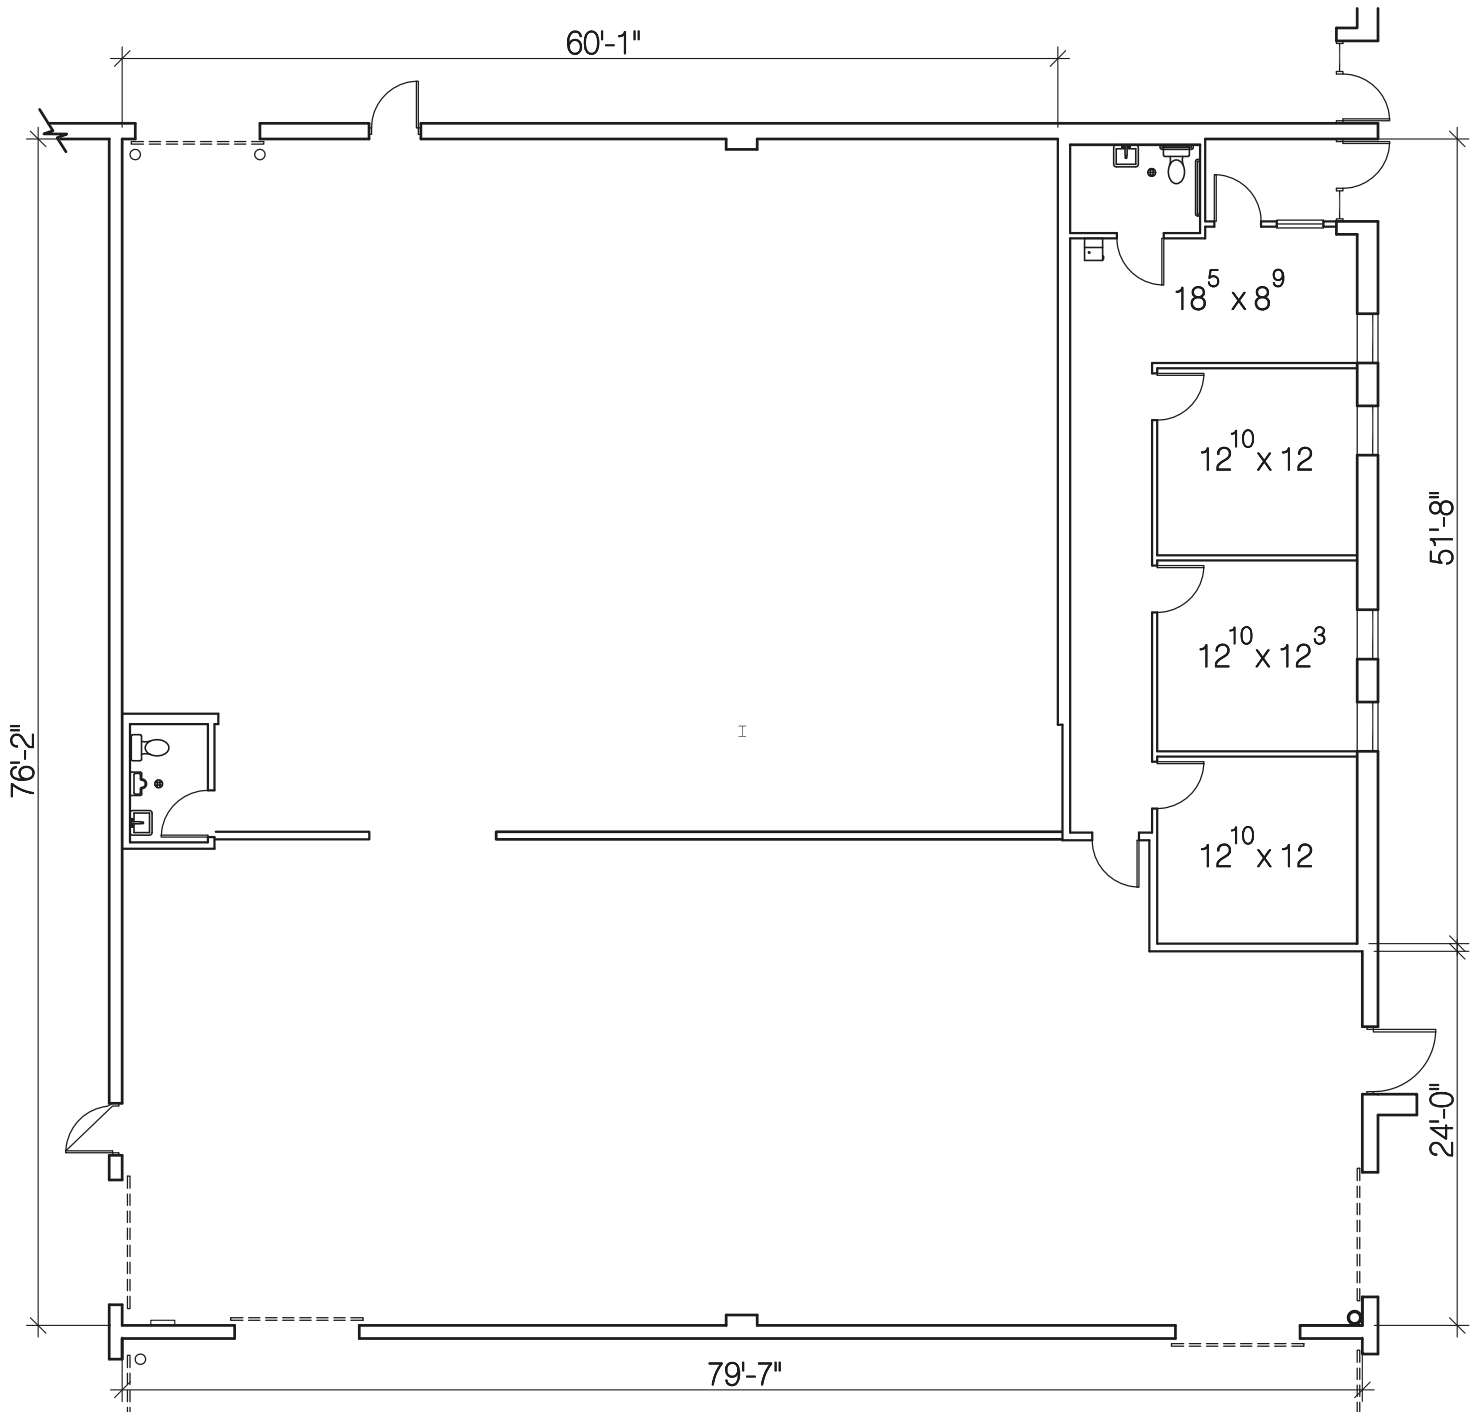

Floor Plan

Not To Scale

North



7,006 RSF

This drawing indicates the general scope of the space in terms of its layout and is not intended to be used as a construction document. Verify dimensions prior to any construction. This drawing has been prepared by Gensburg, Ltd. Architecture/Design, 1101-F Lake Cook Rd., Deerfield, Illinois 60015. Phone: (847) 945-2444.

**3135 Mac Arthur Blvd.
Northbrook, Illinois**

The Missner Group

5520 West Touhy
Skokie, Illinois 60077-3800

(847) 675-8877