

FOR SUBLEASE

10100 BUBB ROAD


CUPERTINO, CA 95014




PROPERTY-HIGHLIGHTS

- ±13,220 SF
- Rare stand alone opportunity in Cupertino
- Brand new exterior & interior improvements
- Expanded window line and skylights throughout
- Open ceiling tech interiors with large lobby and employee break area
- Ample Parking
- Signage Available
- Easy access to Highways 280 & 85
- **LED: September 30, 2024**

FLOOR PLAN NOT TO SCALE

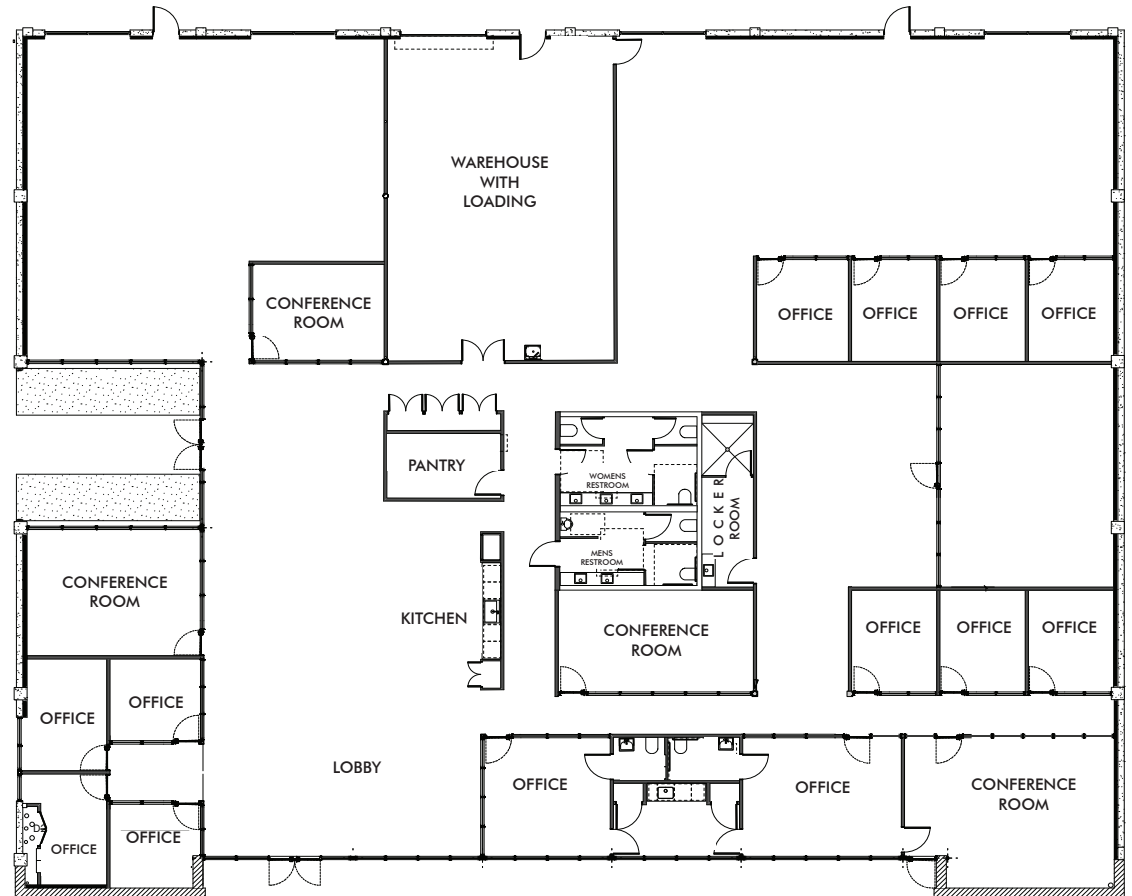

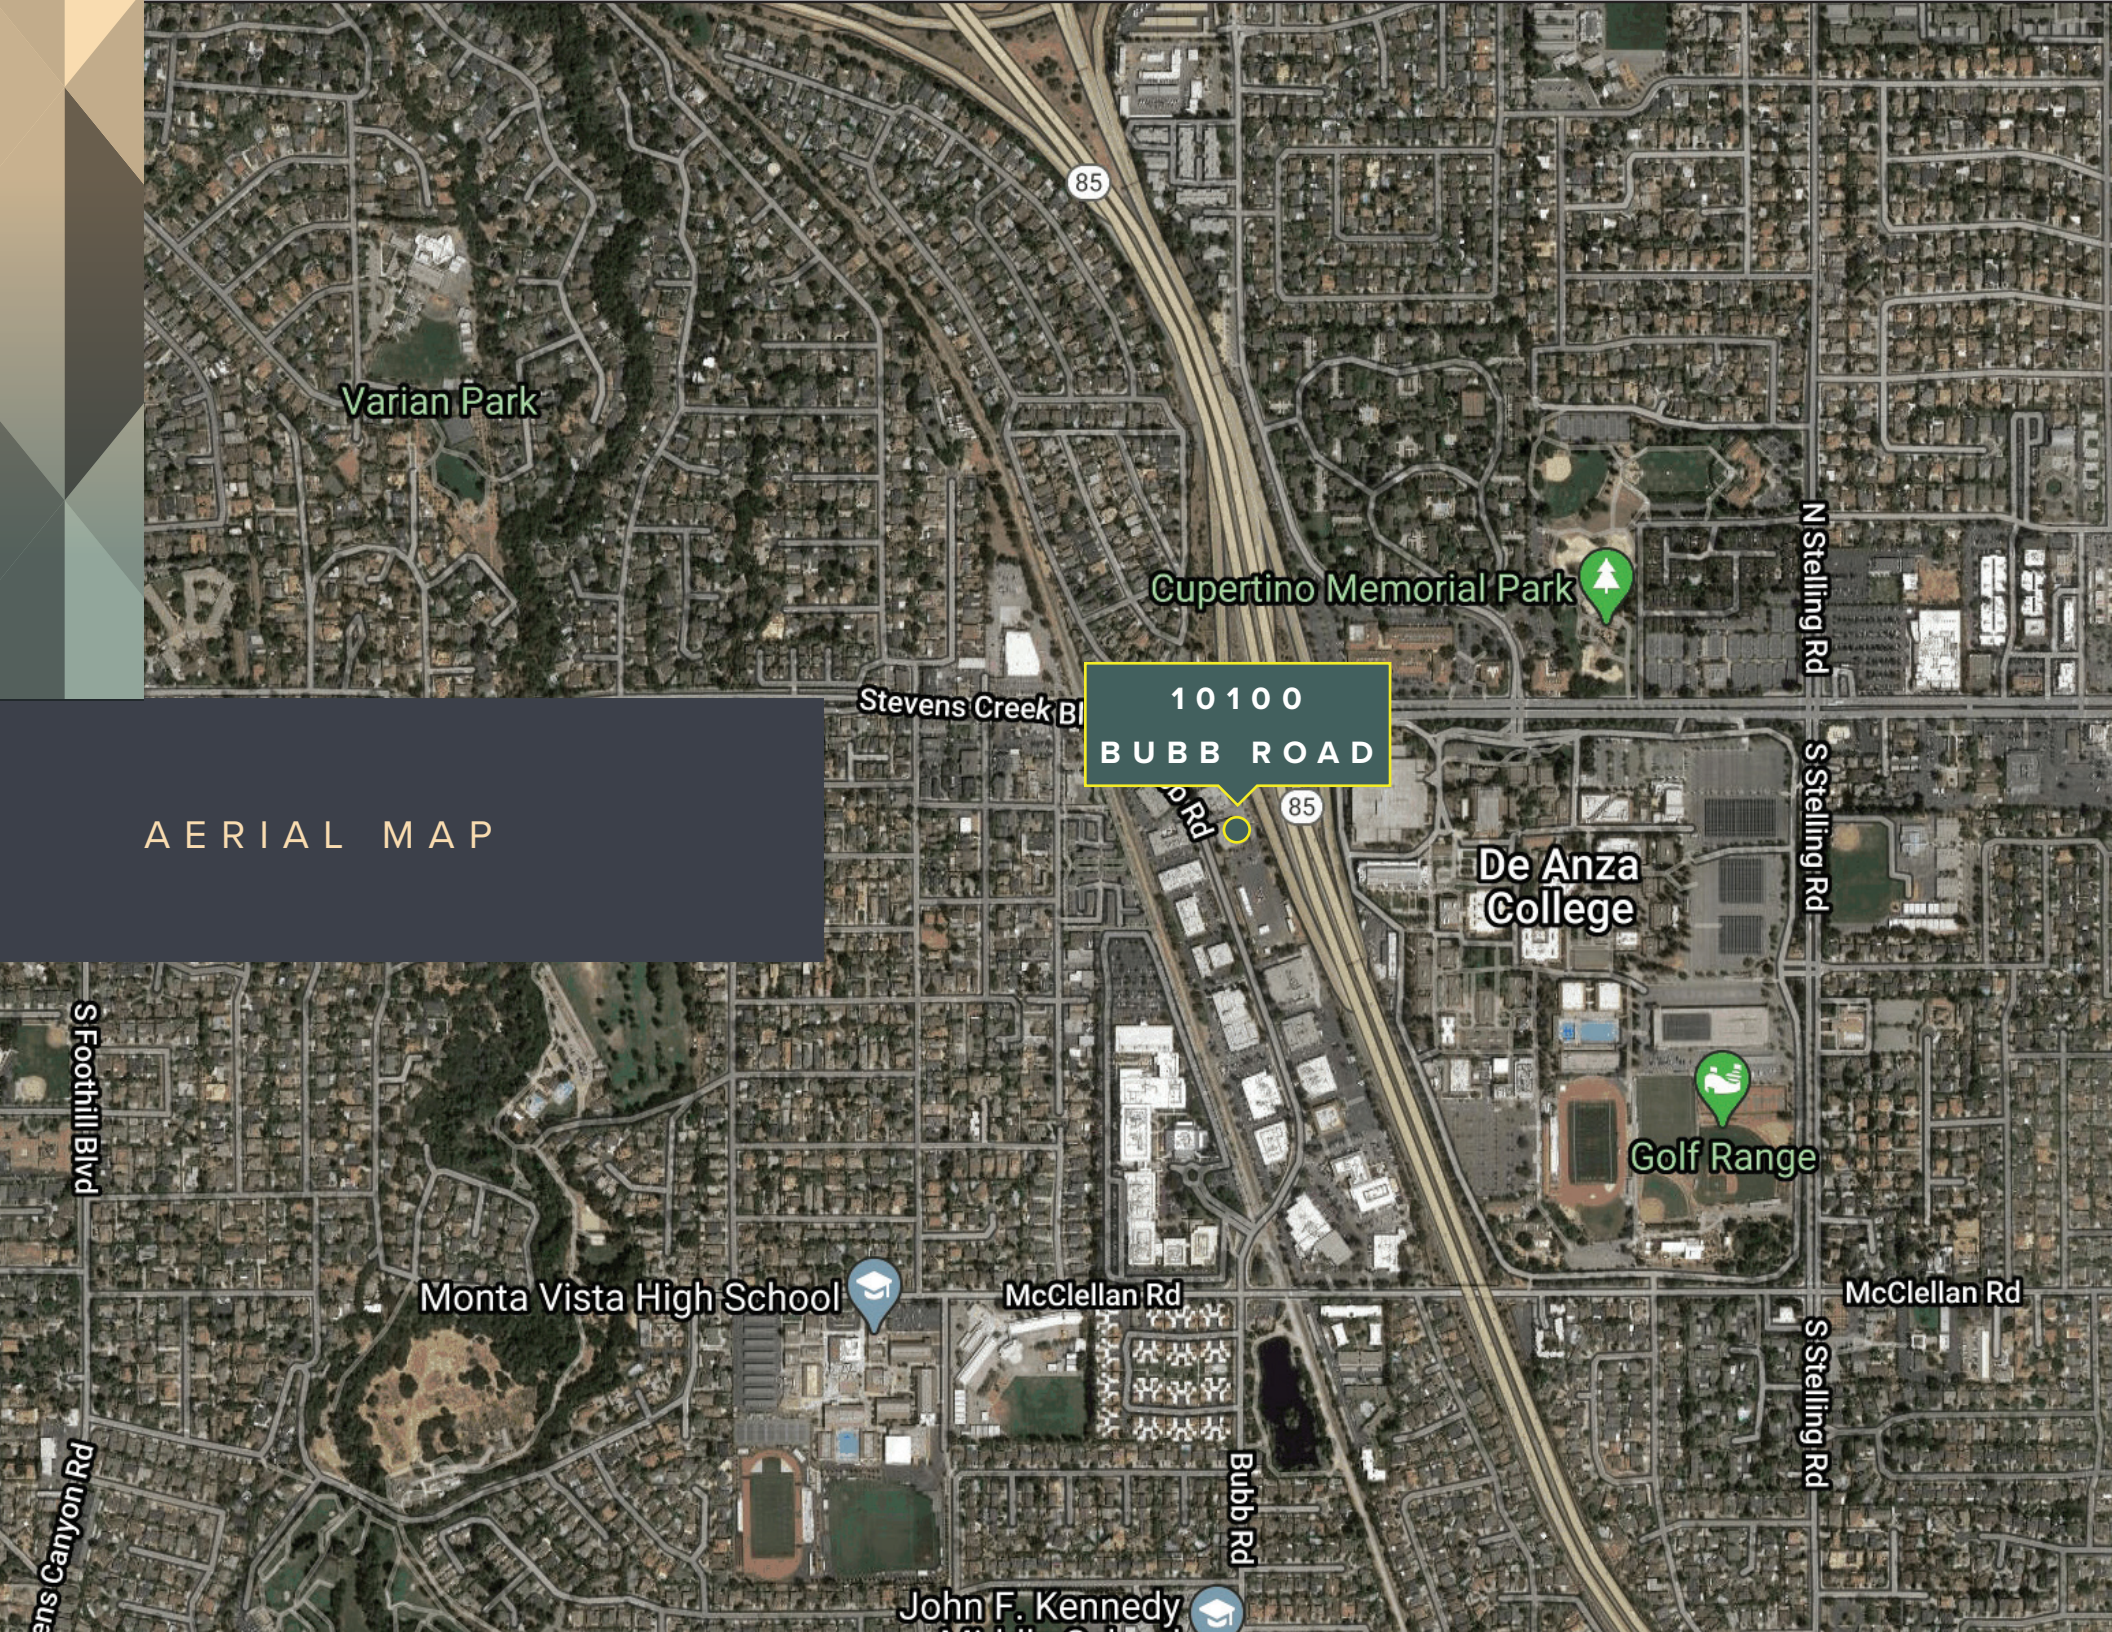

Varian Park

85

Cupertino Memorial Park



N Stelling Rd

Stevens Creek Blvd

10100
BUBB ROAD

85

S Stelling Rd

De Anza
College



Golf Range

McClellan Rd

Monta Vista High School



McClellan Rd

Bubb Rd

John F. Kennedy



S Stelling Rd

AERIAL MAP

S Foothill Blvd

S Foothill Canyon Rd

10100 BUBB ROAD

PLEASE CONTACT:

VINCENT SCOTT

Executive Vice President
+1 408 453 7433
vincent.scott@cbre.com
Lic. 01833636

CHRIS SHEPHERD

Executive Vice President
+1 408 453 7455
chris.shepherd@cbre.com
Lic. 01707888

ANTHONY PODESTA

Vice President
+1 408 453 7479
anthony.podesta@cbre.com
Lic. 01467260

© 2020 CBRE, Inc. All rights reserved. This information has been obtained from sources believed reliable, but has not been verified for accuracy or completeness. You should conduct a careful, independent investigation of the property and verify all information. Any reliance on this information is solely at your own risk. CBRE and the CBRE logo are service marks of CBRE, Inc. All other marks displayed on this document are the property of their respective owners, and the use of such logos does not imply any affiliation with or endorsement of CBRE. Photos herein are the property of their respective owners. Use of these images without the express written consent of the owner is prohibited.

10100 BUBB ROAD, CUPERTINO, CA 95014