


CURRENT LAYOUT NOT TO SCALE

MAIN ENTRY

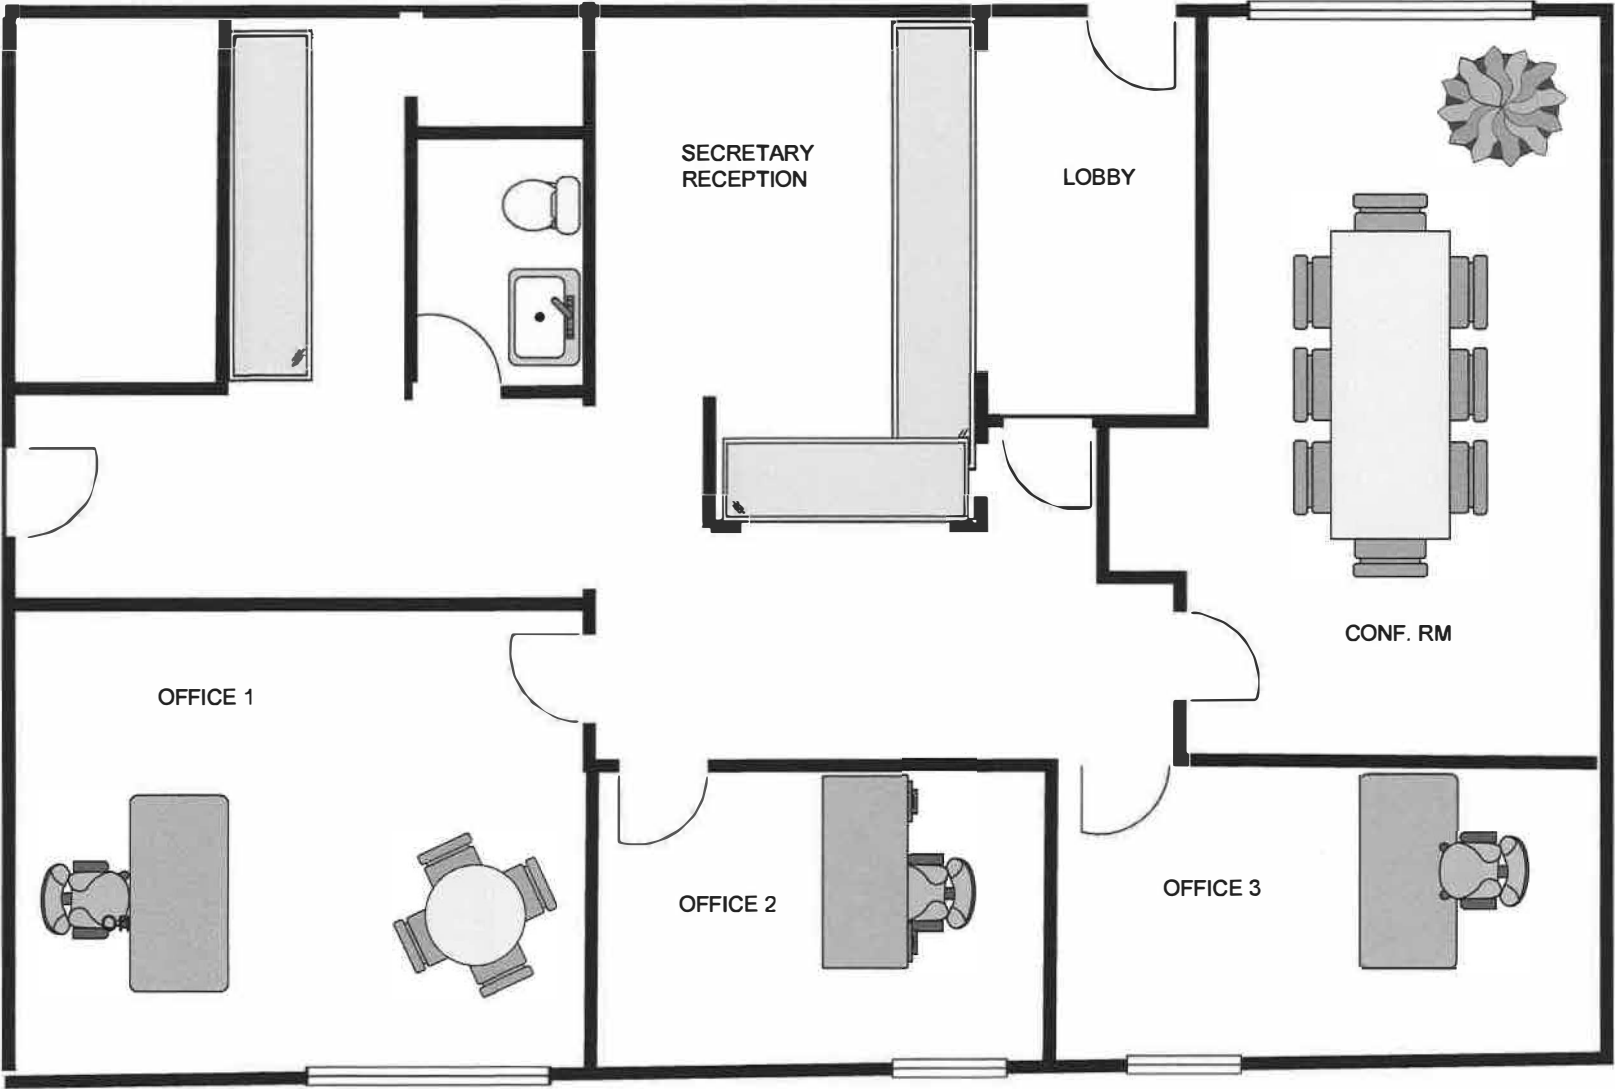

UNIT 2

MAIN ENTRY

CURRENT LAYOUT NOT TO SCALE

