

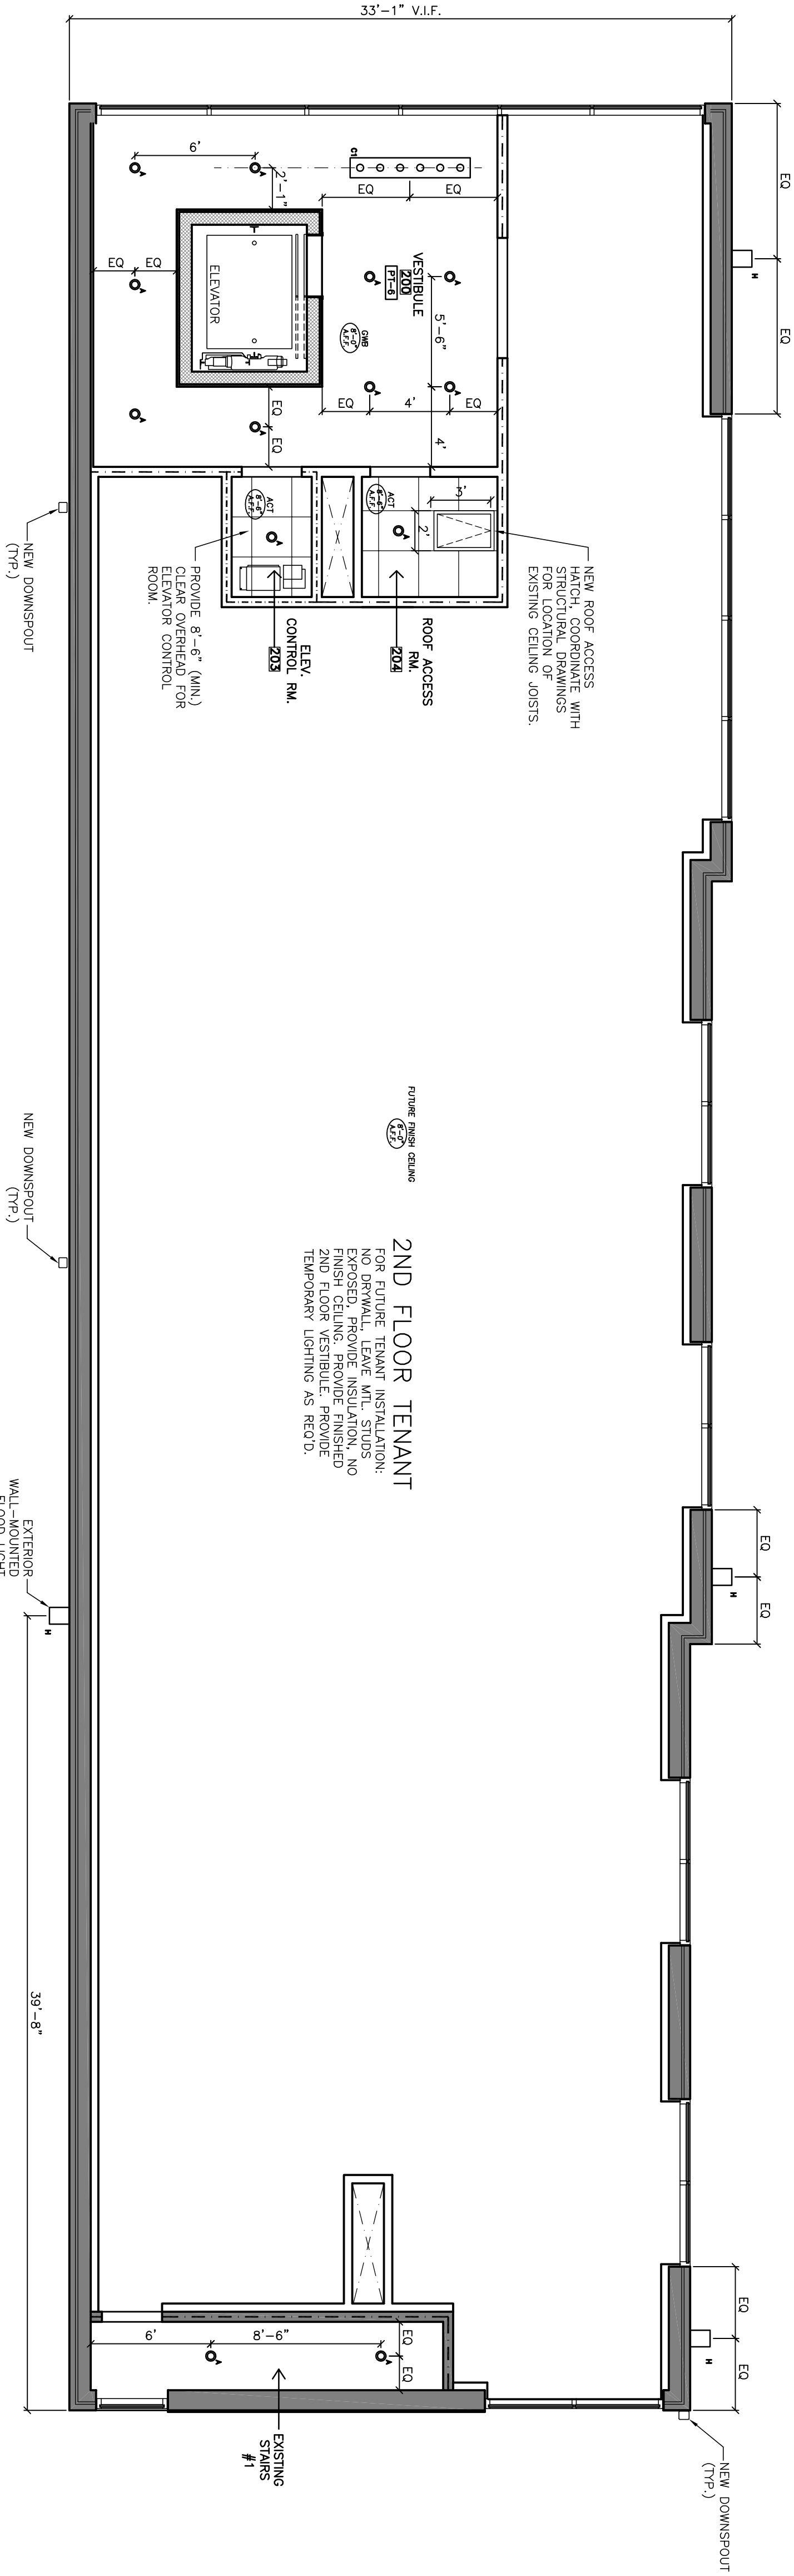


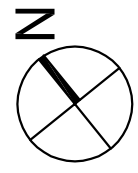

2 SECOND FLOOR RCP
A201 SCALE: 3/16" = 1'-0"

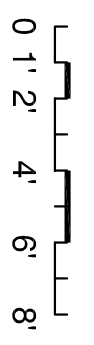

SCALE

3/16" = 1'-0"

2nd FLOOR
REFLECTED CEILING
PLAN

△	date	description
	5-11-2011	CONCEPT DESIGN - PROPOSAL
	8-23-2011	GMP SET
	10-3-2011	ISSUED TO ZONING
	10-14-2011	CLIENT REVIEW
	10-31-2011	NEW EXTERIOR BID SET
	12-9-2011	NEW INTERIOR BID SET
	12-20-2011	REVISED INTERIOR BID SET

Brace Doctor

Orthodontic Office

Michael Kim, DDS

2989 Dixwell Ave., Hamden, CT 06518

civitas architects

◦ architecture

◦ planning

◦ interior design

1518 walnut street, phila., pa 19102

suite 1300

phone: 215-546-9854

fax: 215-985-9025