


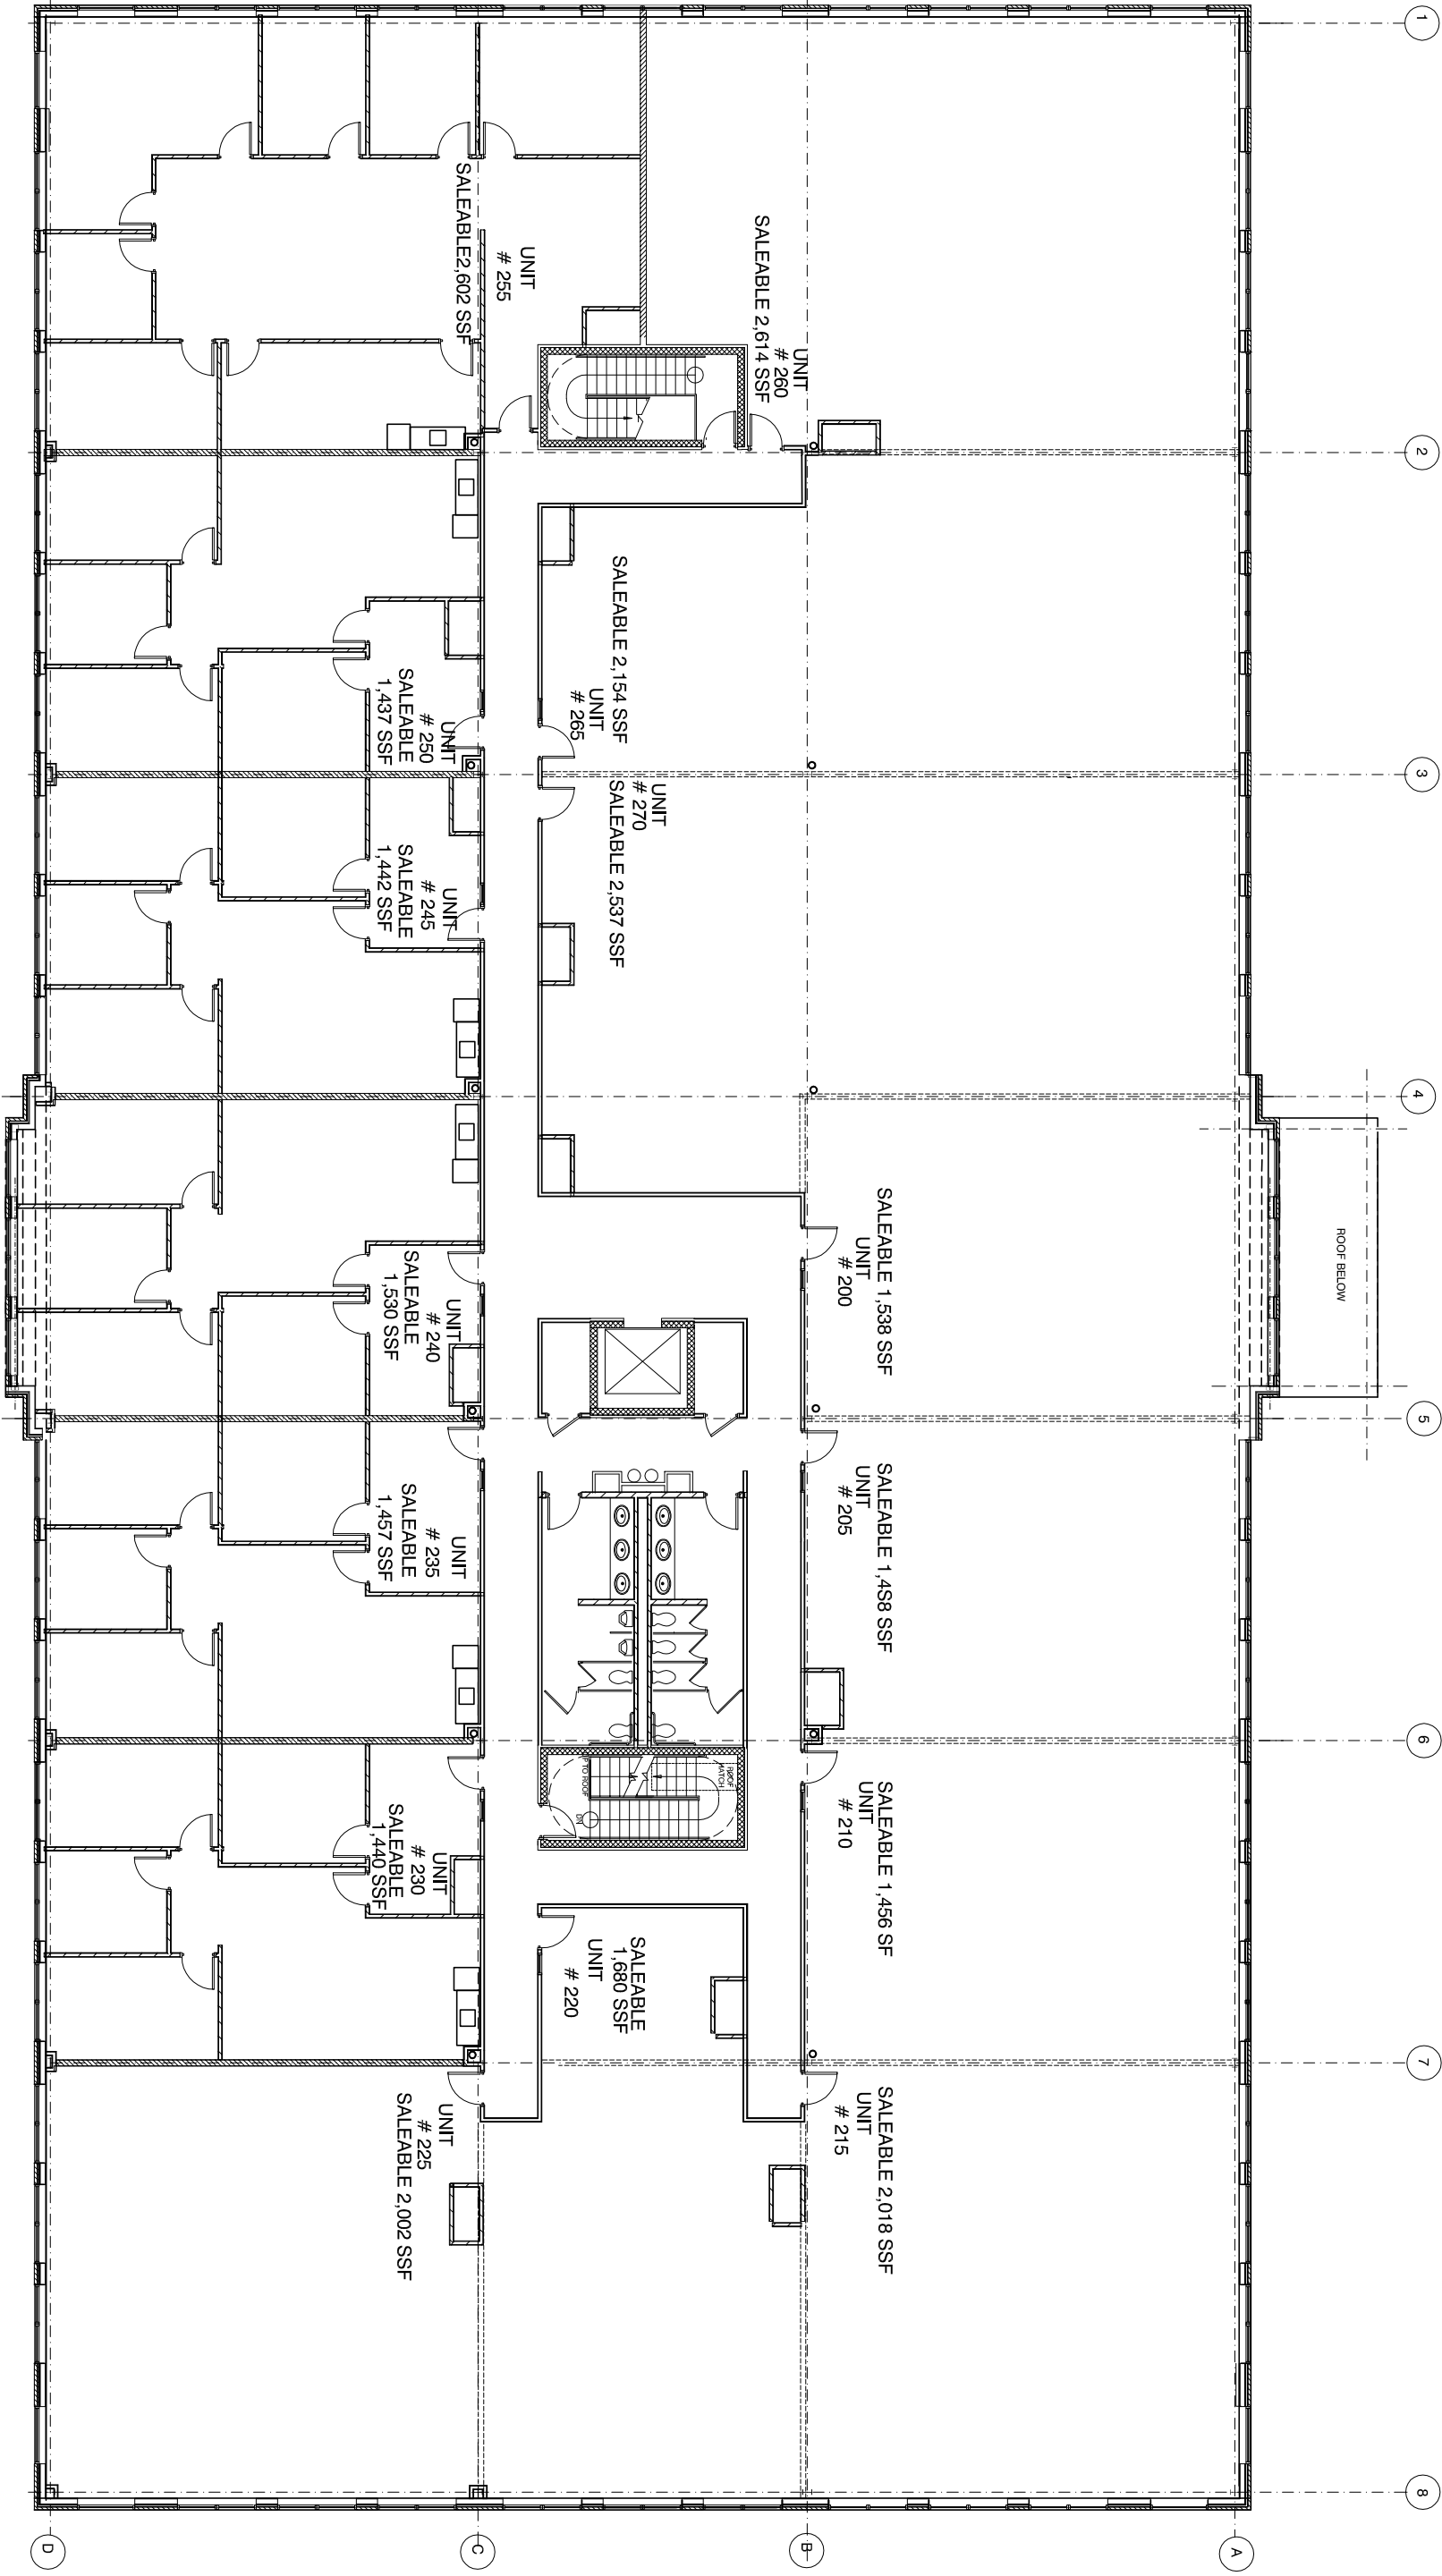

Date 14 JAN 2018		PROJECT BARRY DUNN A.I.A	
Revision		ARCHITECTURE INTERIOR DESIGN PLANNING	
Scale 1/16" = 1'-0"		715 Timber Branch Drive Alexandria, Va 22302	
Sheet of		TEL: (703) 683 4040 FAX: (703) 940 3469 E: barry@bdaoffice.com	
		SHEET SECOND FLOOR - SALEABLE AREAS	