


Building Key Plan

FIRST FLOOR

N.T.S.

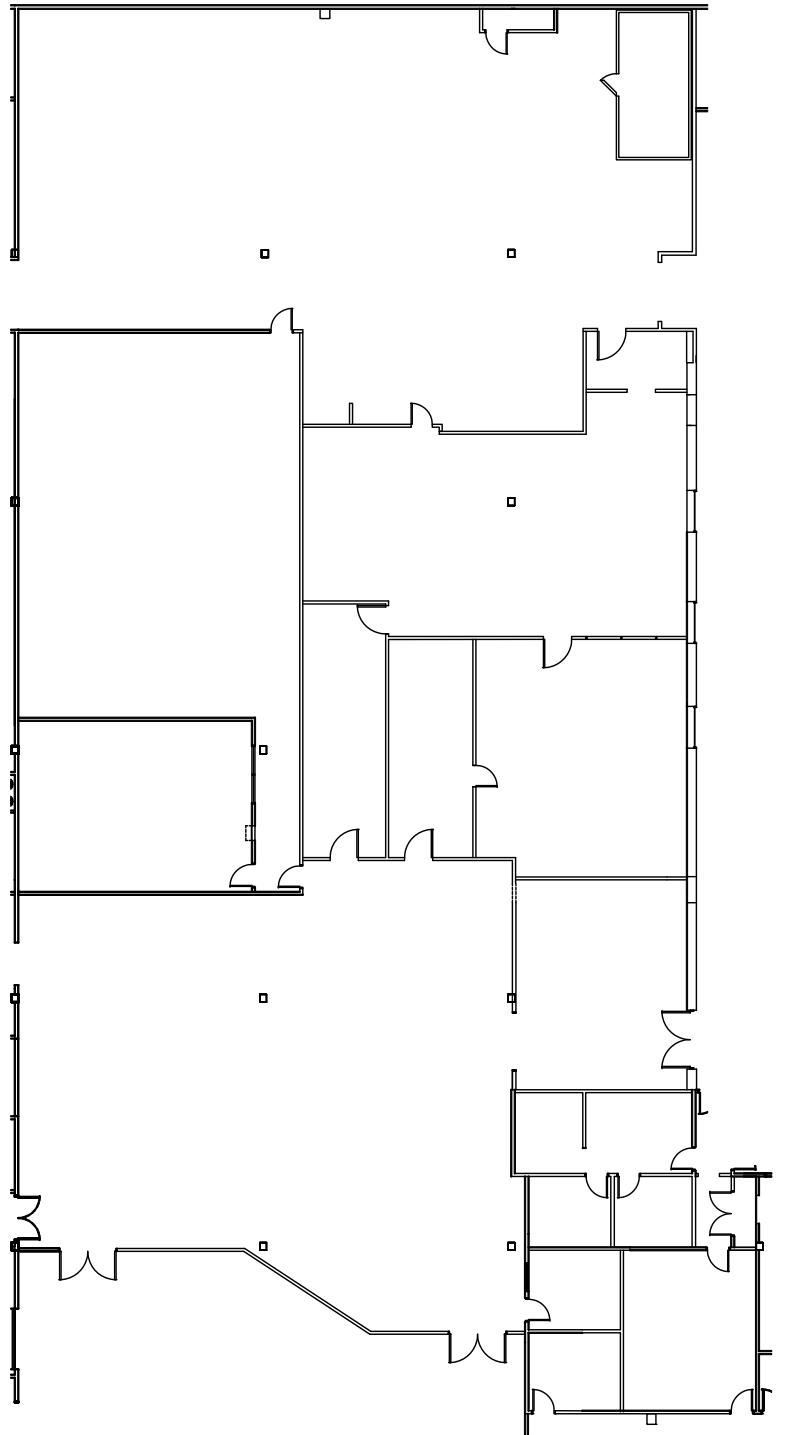

Tenant B

255 Phillipi Road

N.T.S.



CARNEY • RANKER
ARCHITECTS LTD

5925 Wilcox Place, Suite E Dublin, OH 43016
Ph. 614-792-1000 Fax 614-792-1001
mail@carneyranker.com