


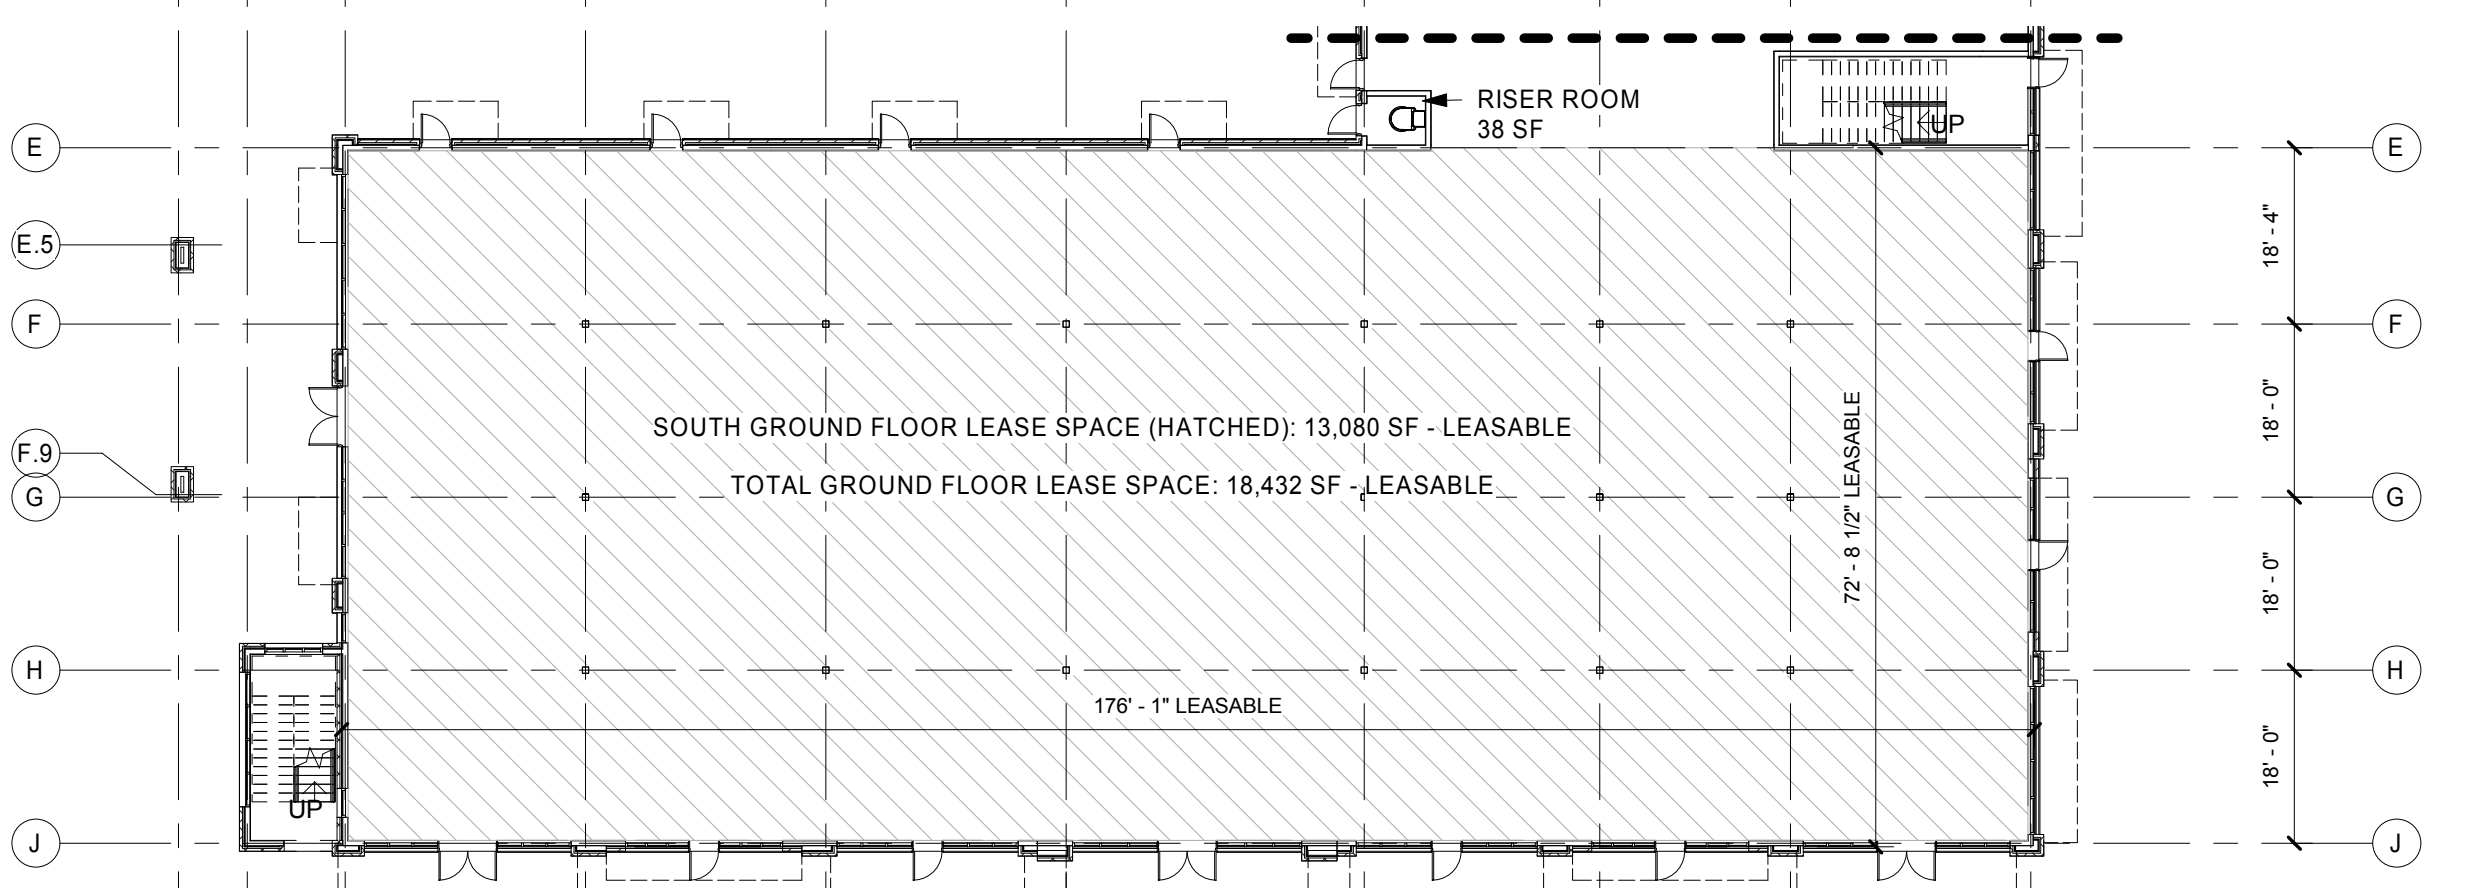



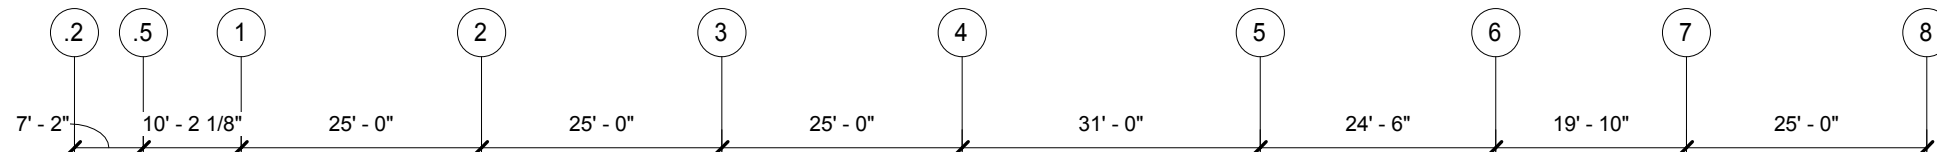


**SOUTH ELEVATION**  
1" = 20'-0"

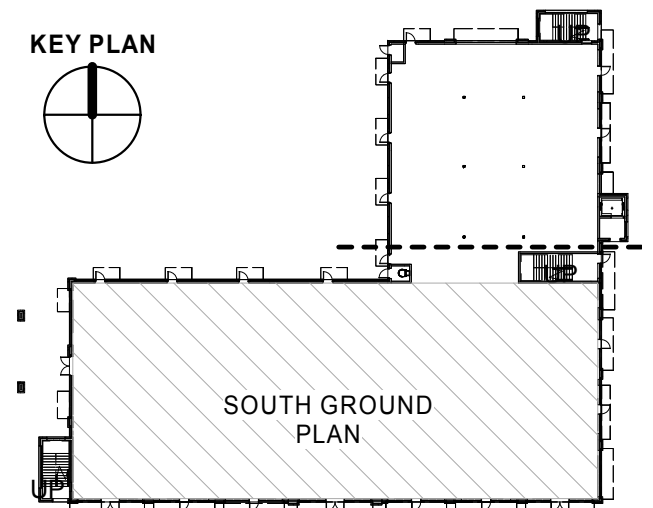


**SOUTH GROUND PLAN**  
1" = 20'-0"

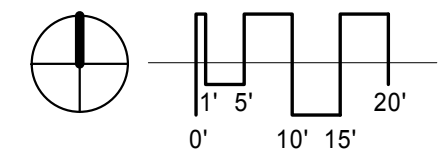

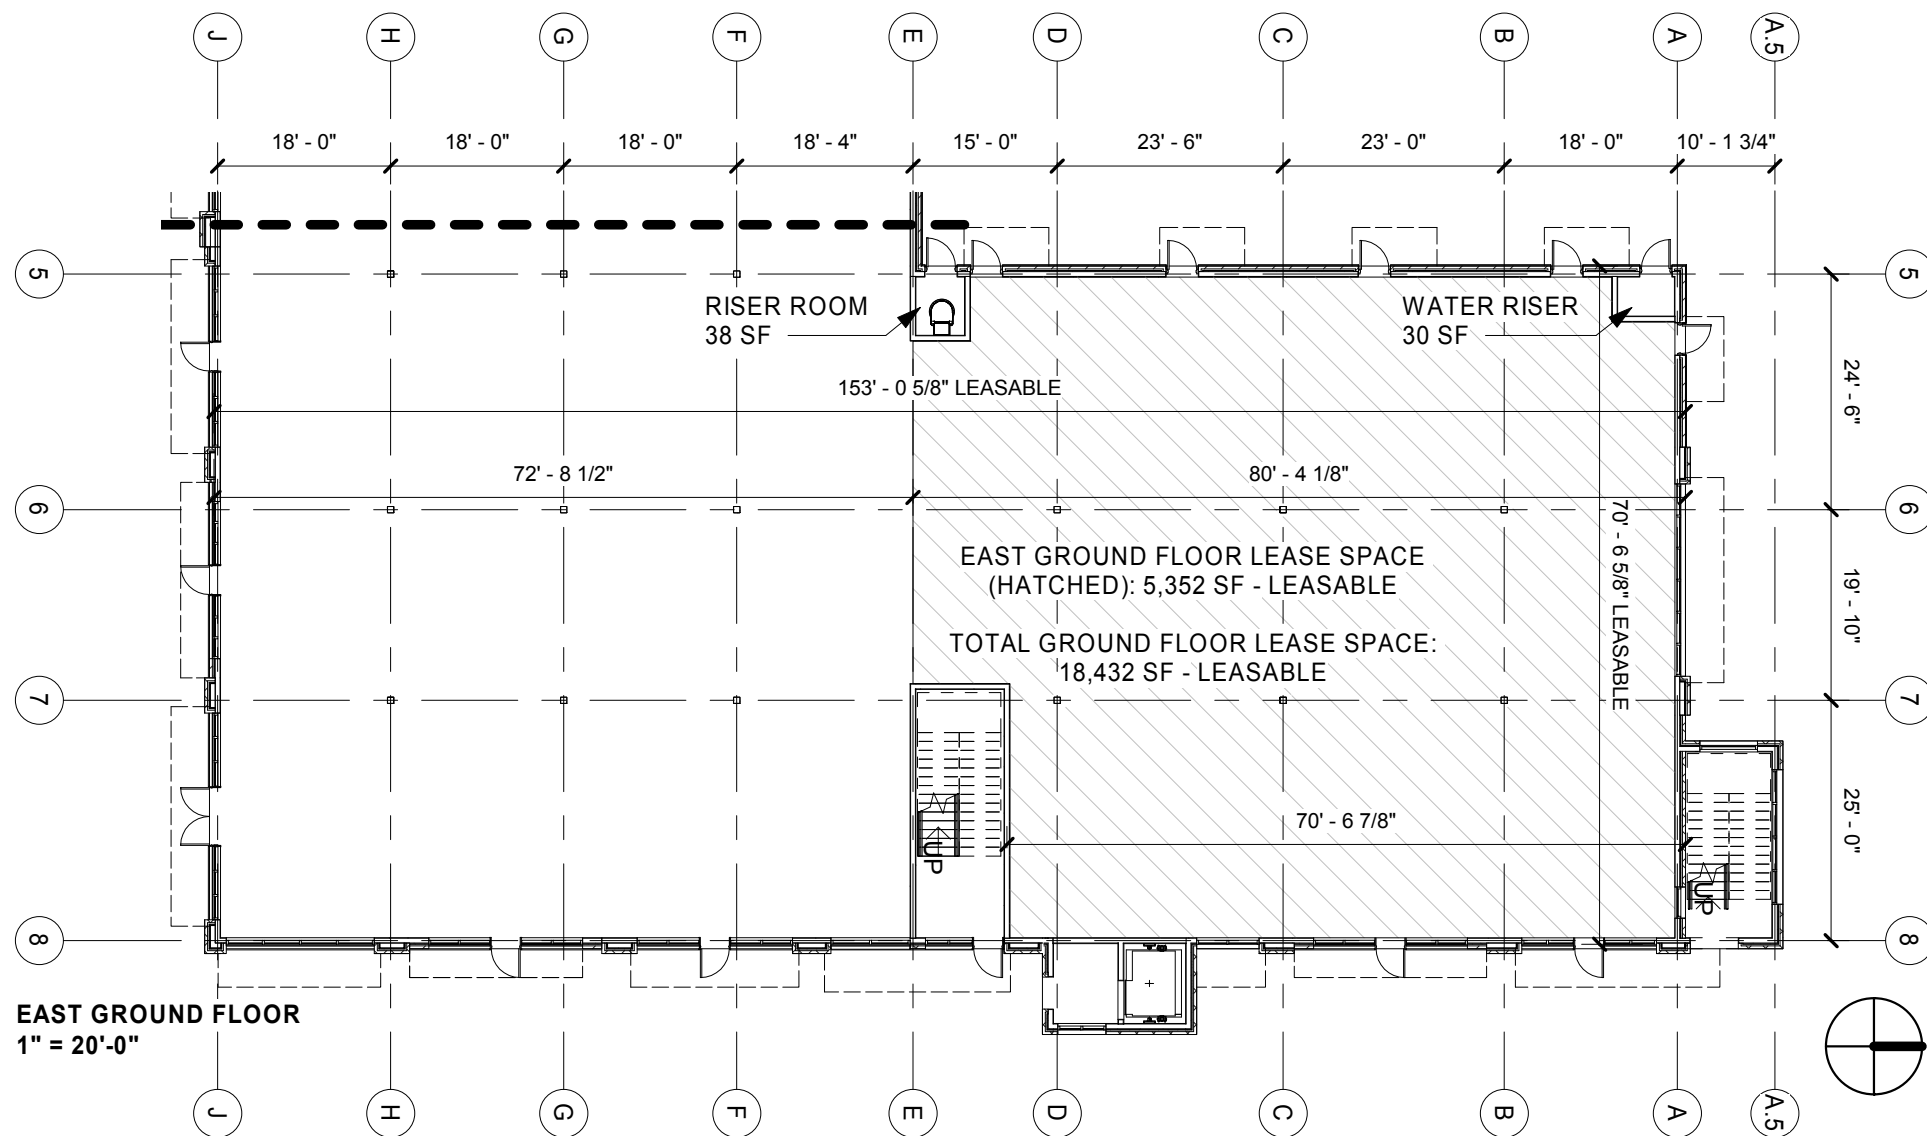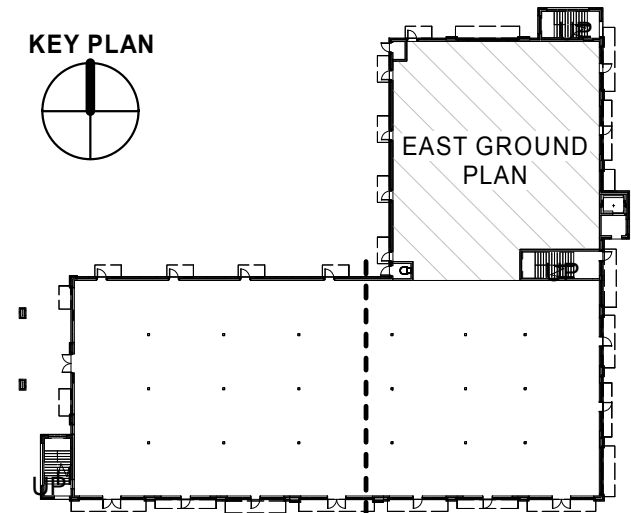




KEY PLAN

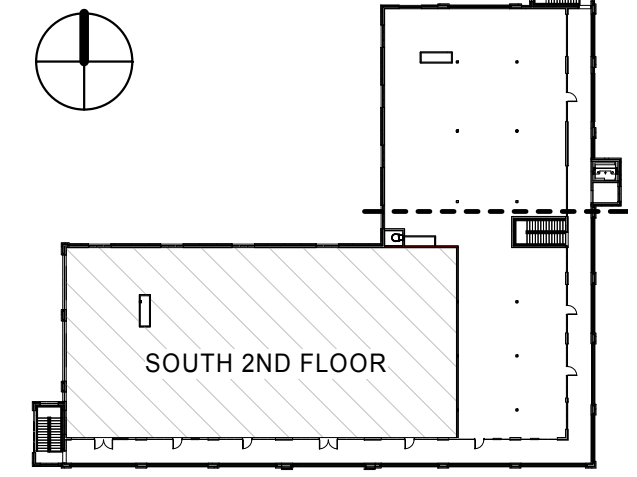

SOUTH ELEVATION  
1" = 20'-0"


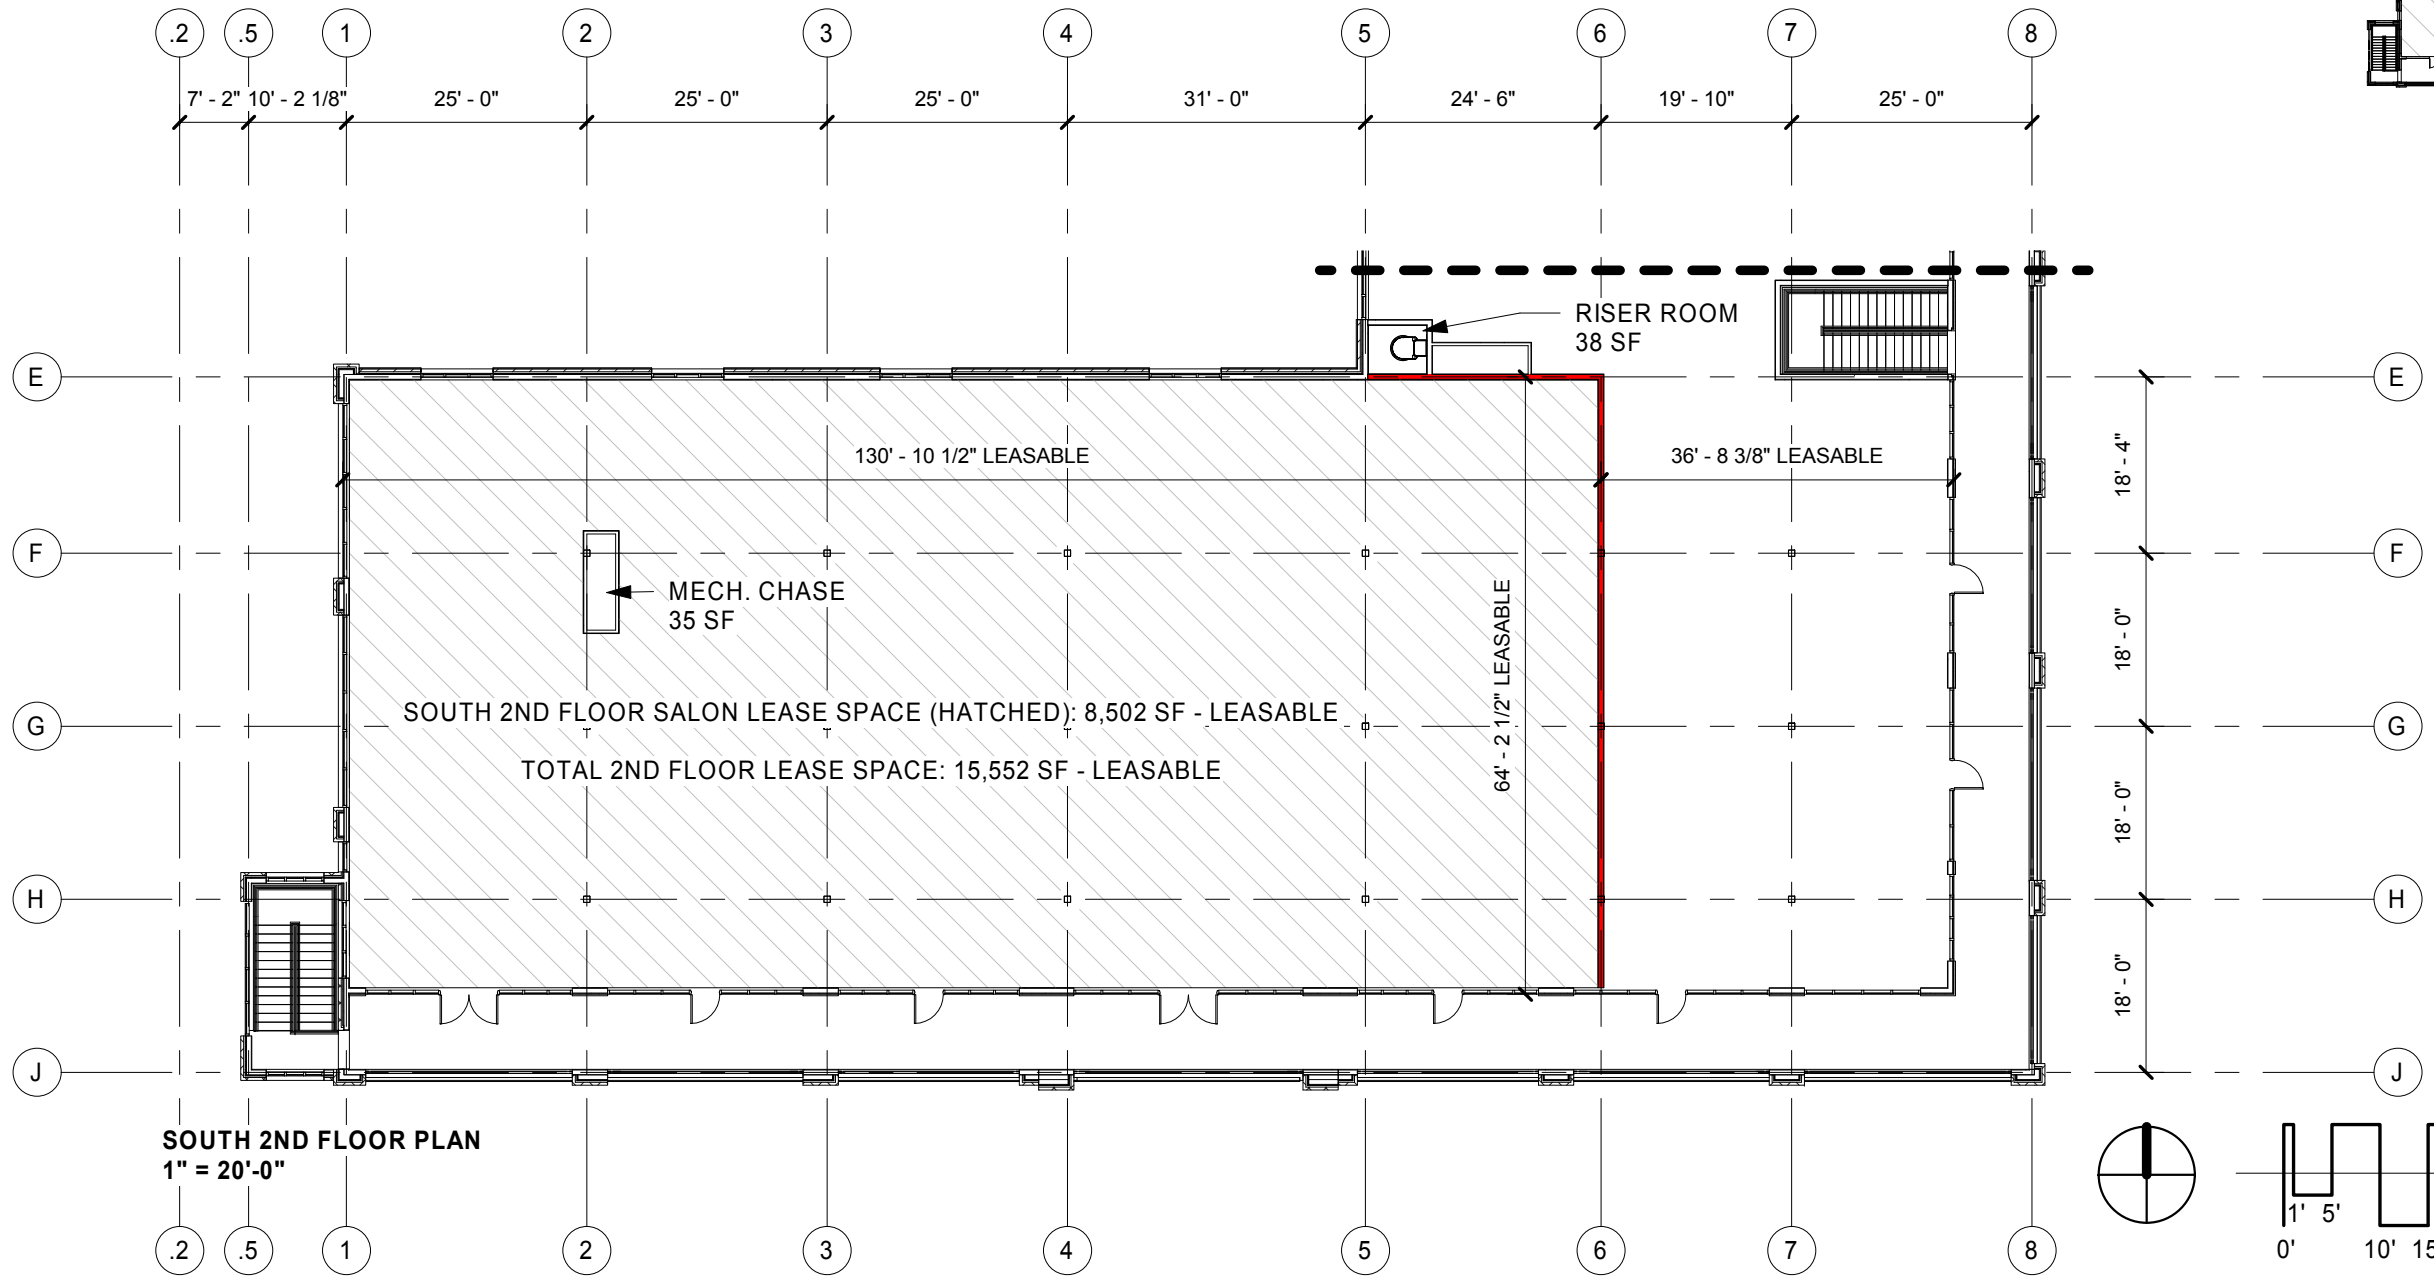


SOUTH 2ND FLOOR PLAN  
1" = 20'-0"



**EAST ELEVATION**  
1" = 20'-0"

**KEY PLAN**

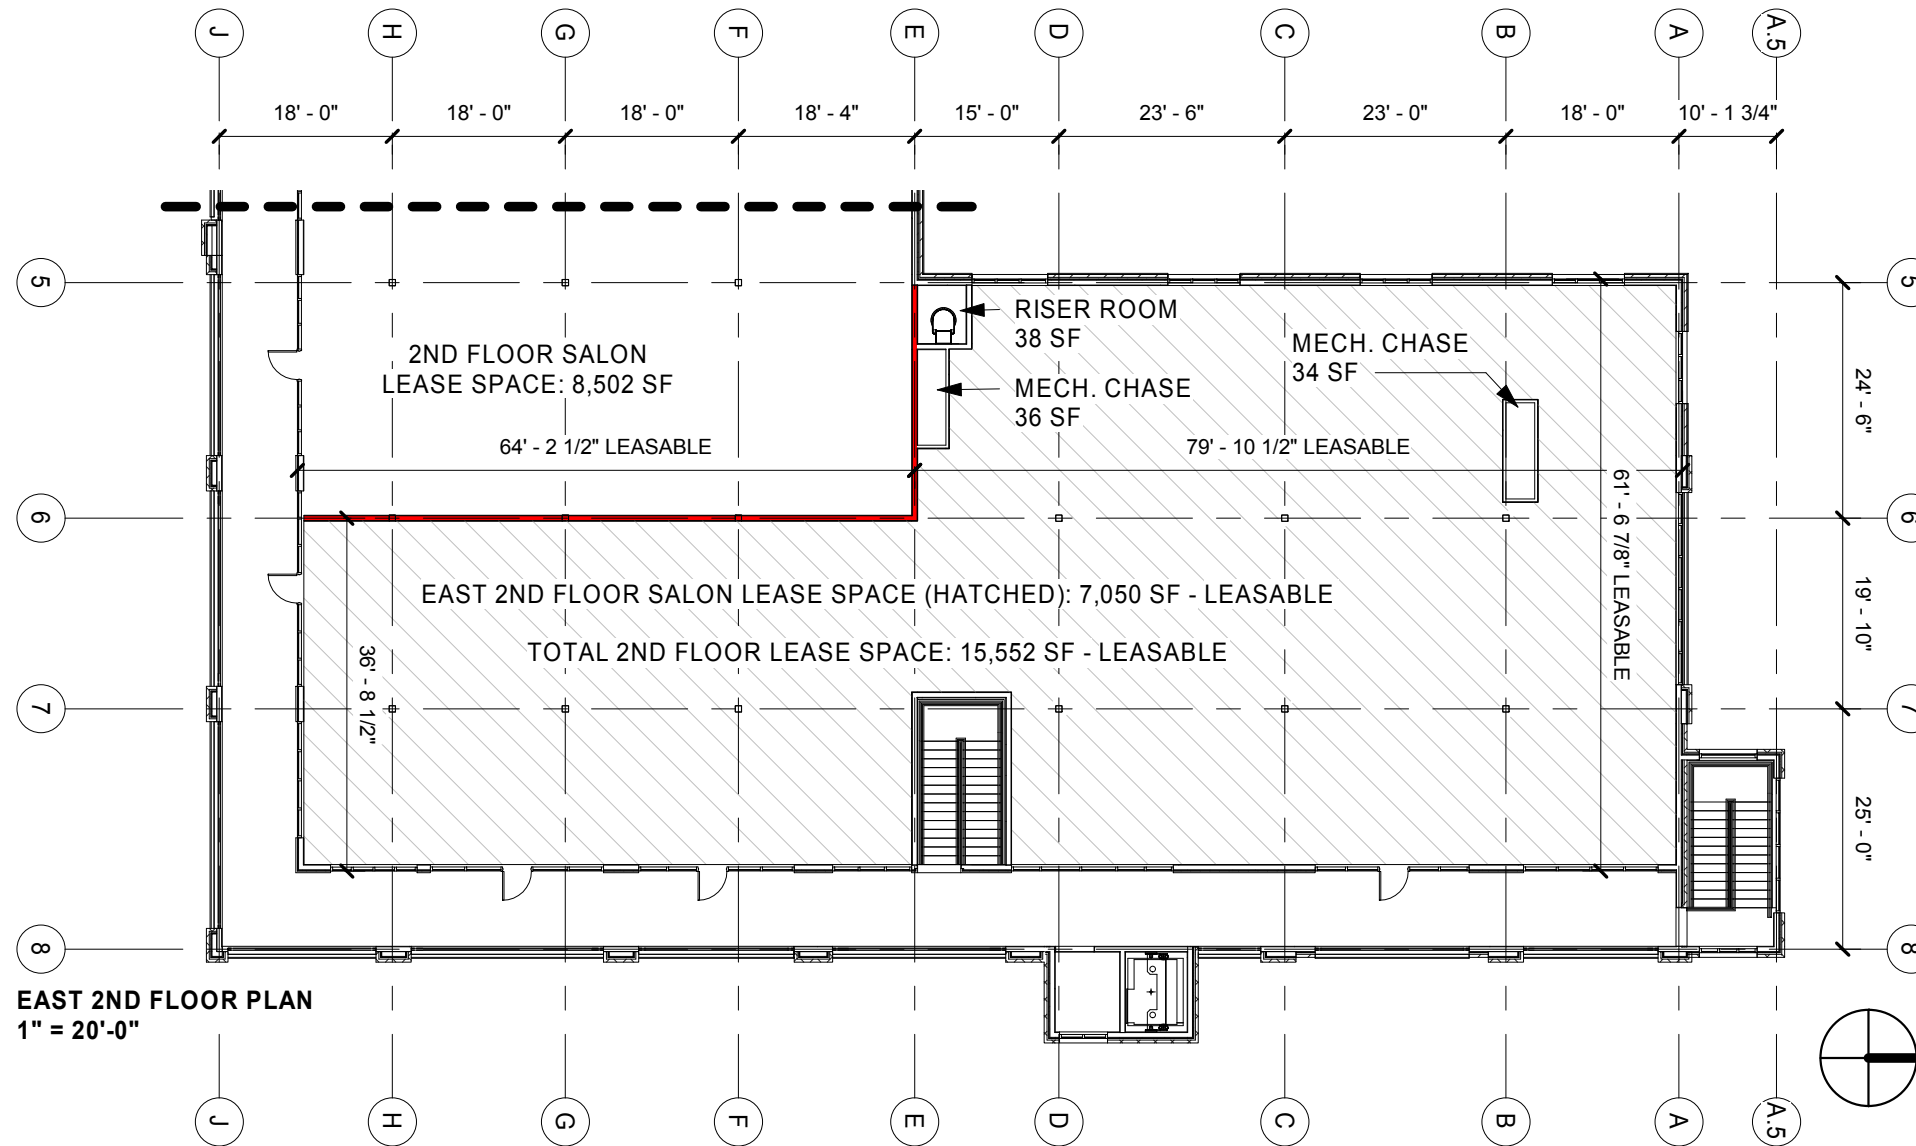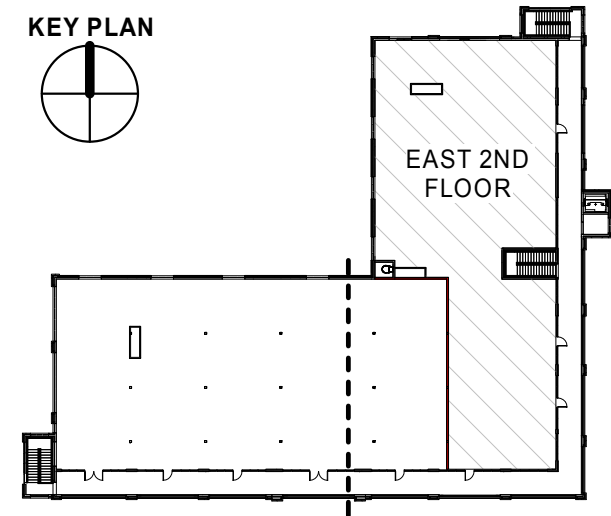

**EAST 2ND FLOOR PLAN**  
1" = 20'-0"