




American Institute of Architects
310 MILLS AVE. GREENVILLE, SC 29605
864.242.9881
plandesign@aia.org
© 2024 HARRIMORE ASSOCIATES, INC.
COPYRIGHT PROTECTED BY FEDERAL LAW

SEAL

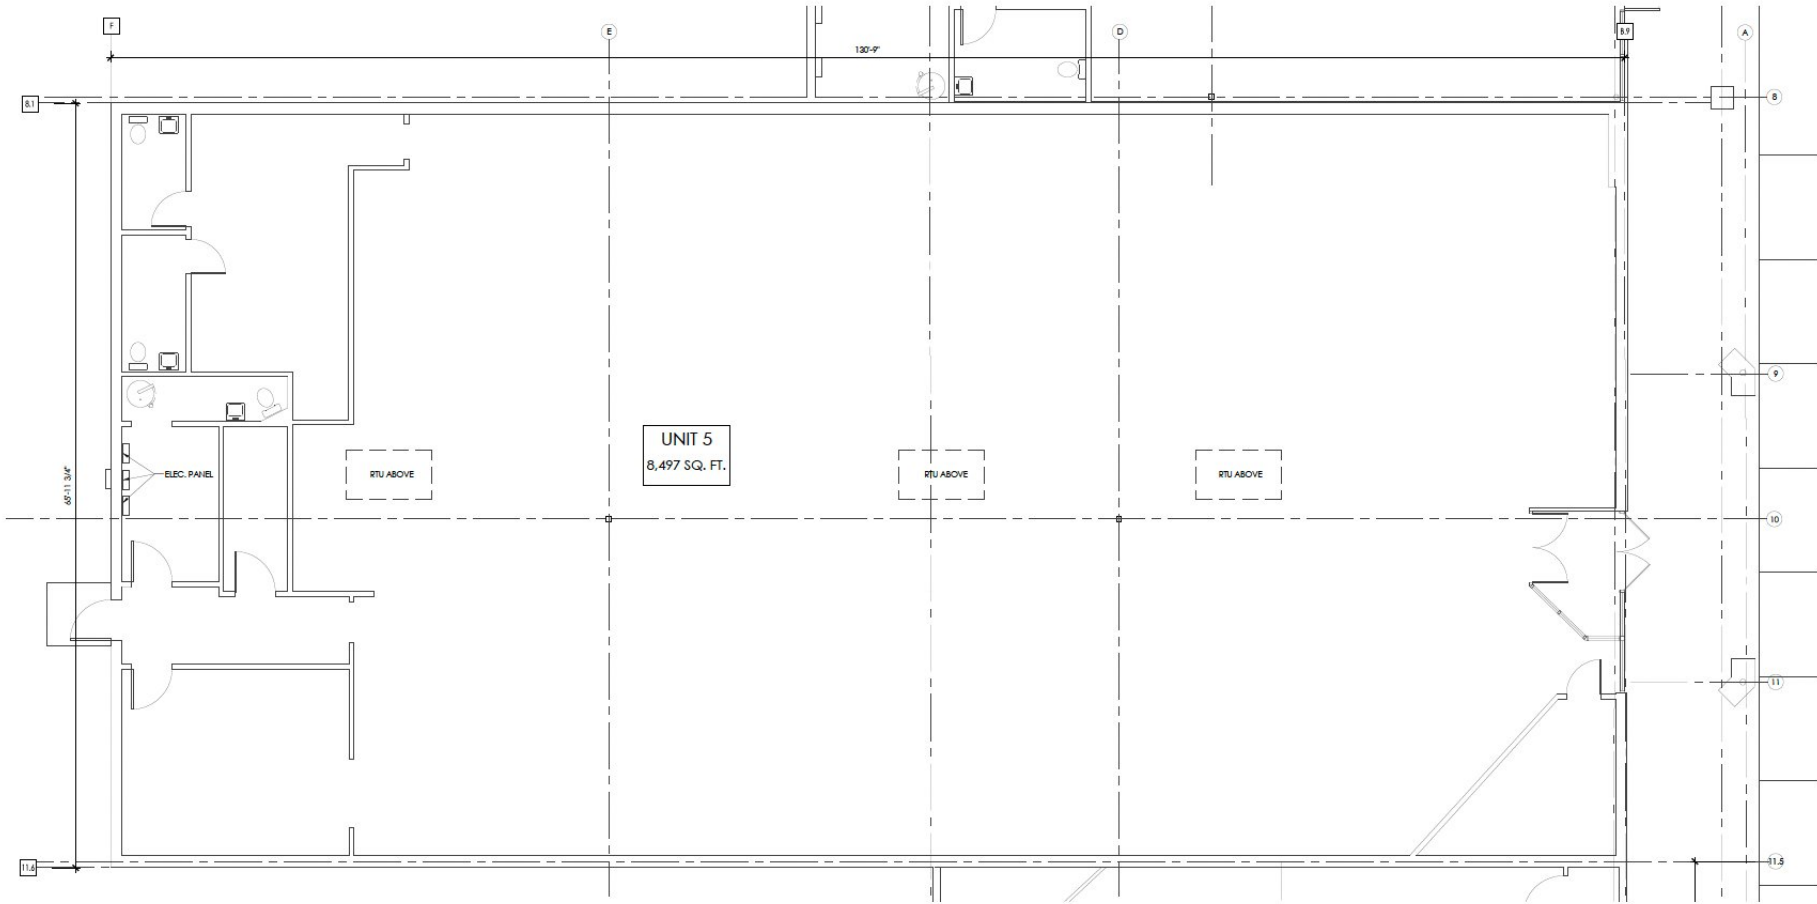

1 UNIT 5
SCALE 3/16" = 1'-0"



LANGSTON PLACE
UNIT 5
S.C. HIGHWAY 93
CLEMSON, SC 29631

REVISIONS

PROJECT DATA
8,497 SQ. FT.
PROJECT NUMBER
24104
ISSUE DATE
02-29-24

LANGSTON PLACE
CLEMSON, SC

A0.5
L.O.D. UNIT 5