


2 FRONT ELEVATION
A1.1 1/8" = 1'-0"

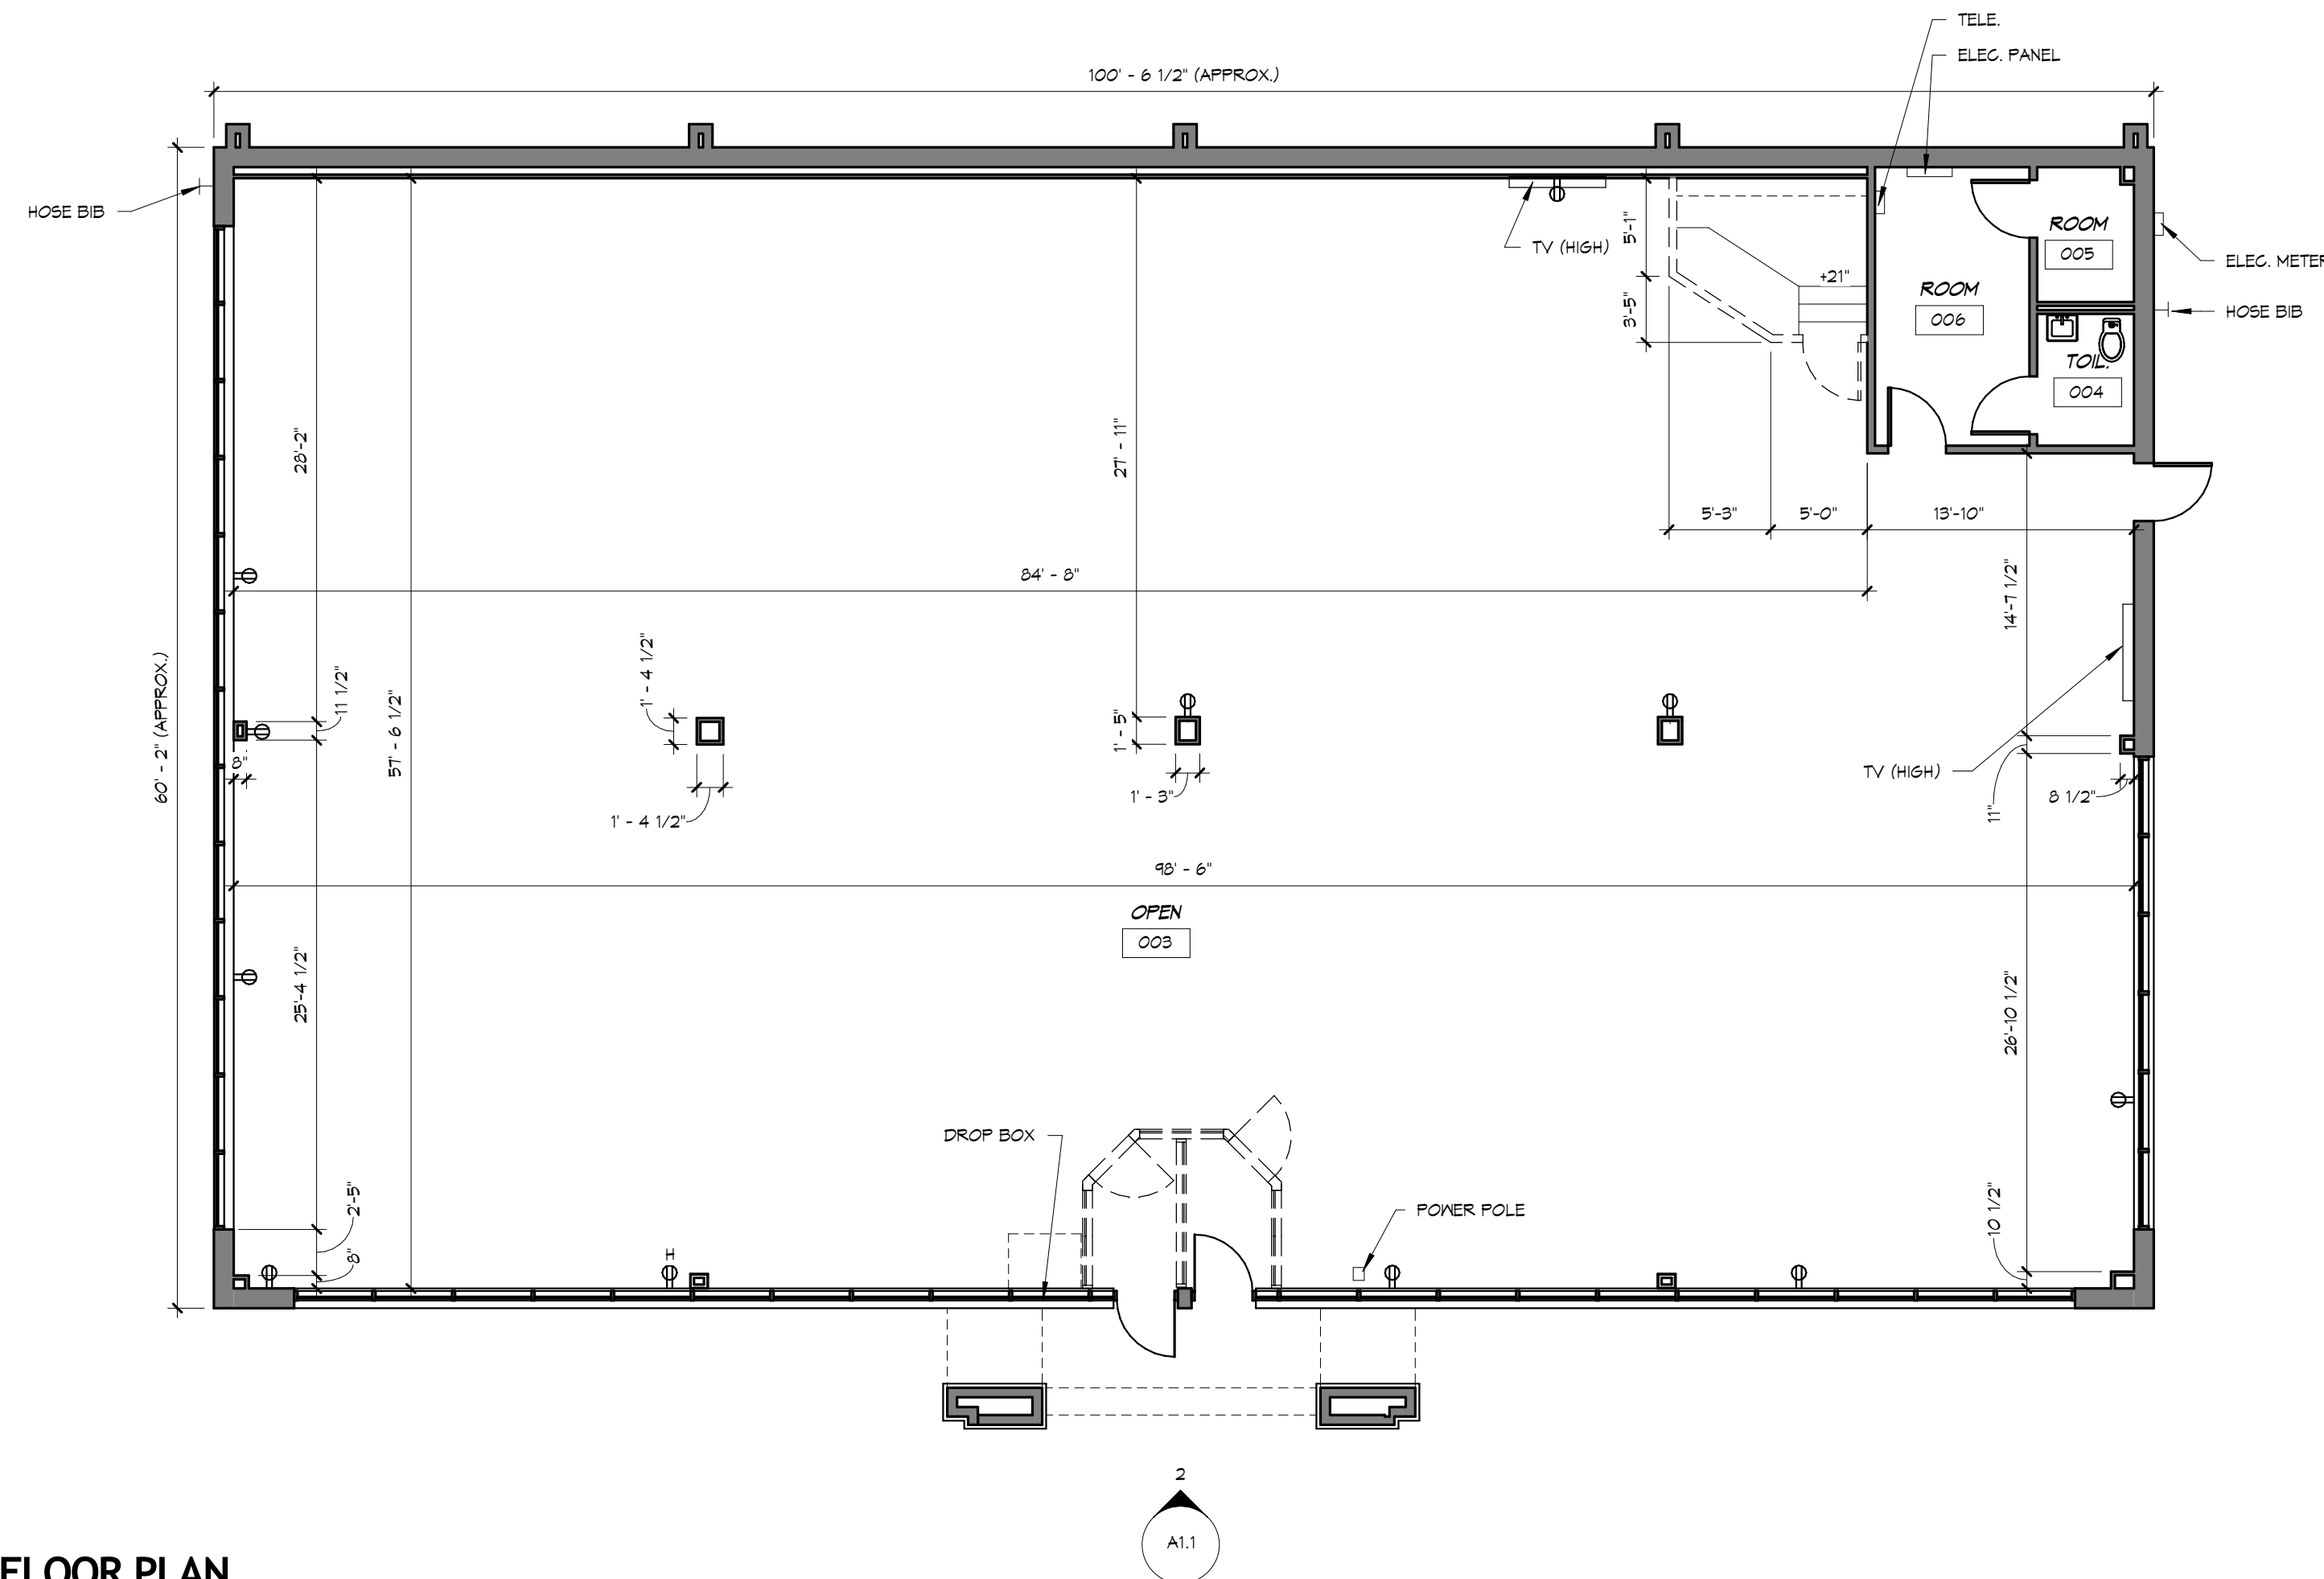

1 FLOOR PLAN
A1.1 1/8" = 1'-0"