


SCHEME 'A'

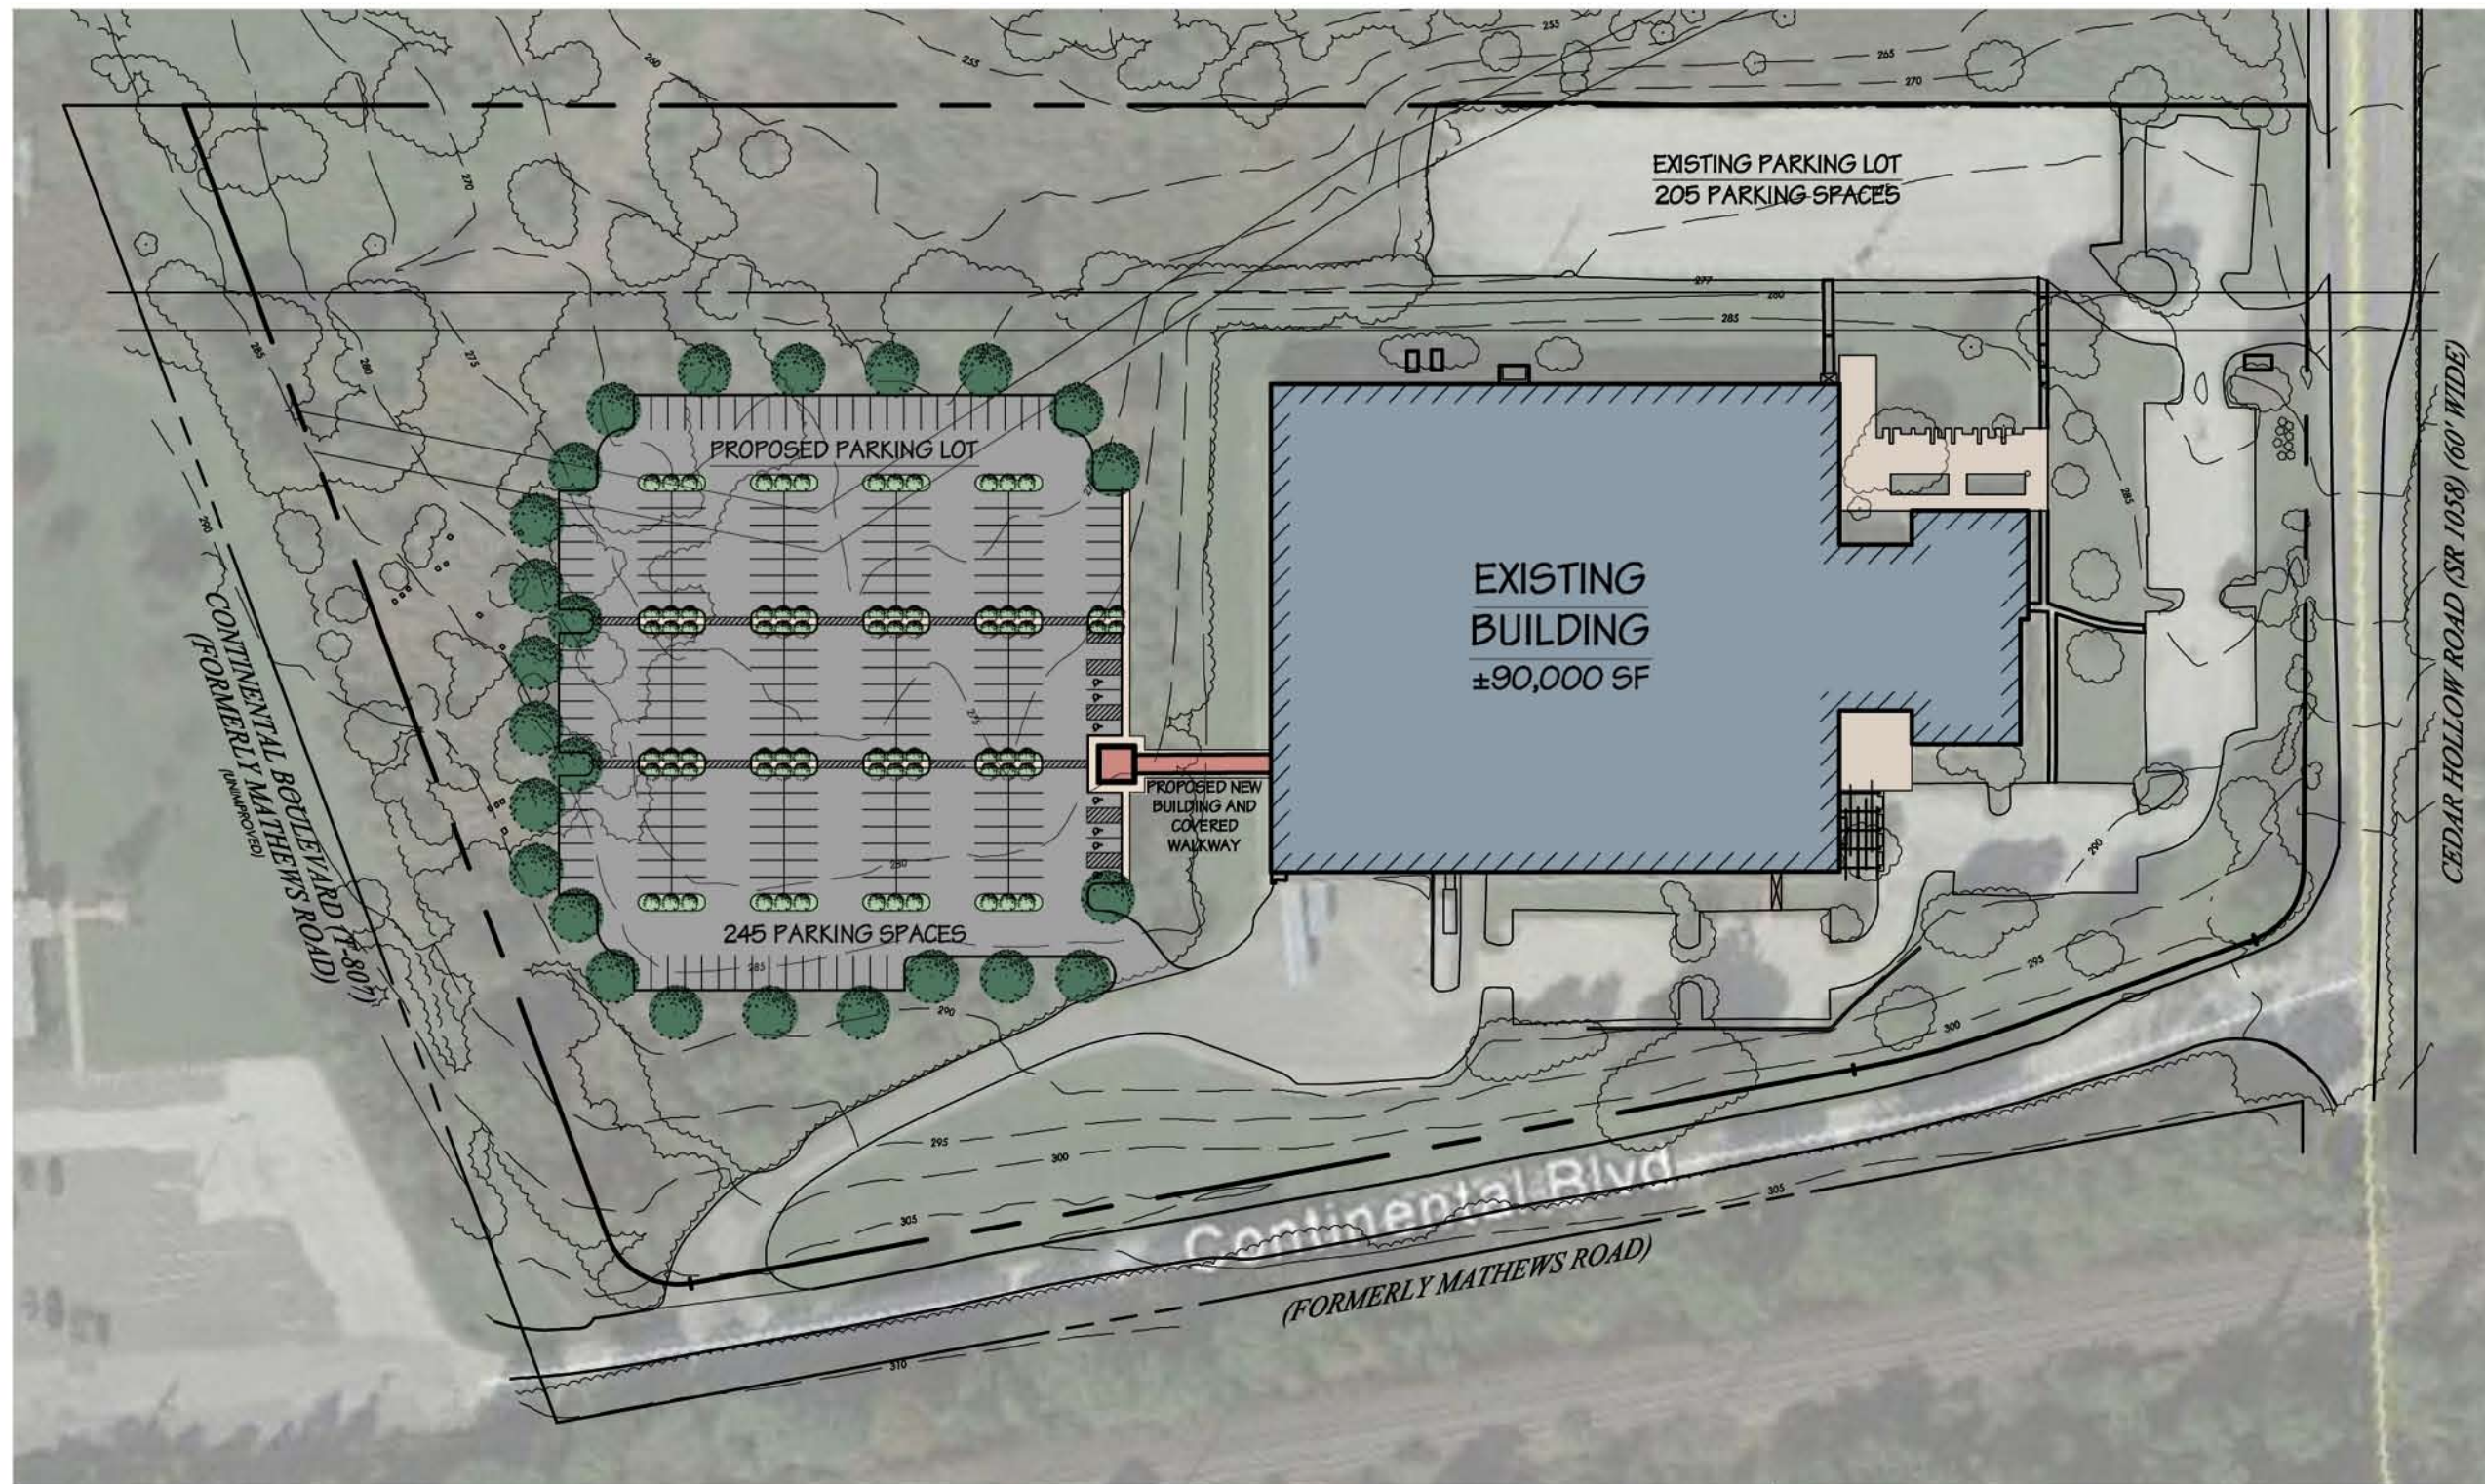

E KAHN DEVELOPMENT




PROPOSED SITE UPGRADES AND ADDITION/RENOVATION FOR:
600 CEDAR HOLLOW ROAD

NOVEMBER 10, 2015
0012.71-15

BERNARDON
ARCHITECTURE
INTERIOR DESIGN
LANDSCAPE ARCHITECTURE

425 McFarlan Road, Suite 200 - Kennett Square, PA 19348
T. 610 444 2900
www.bernardon.com

SCHEME 'B'

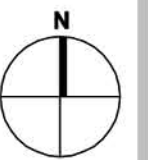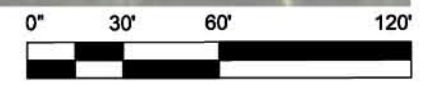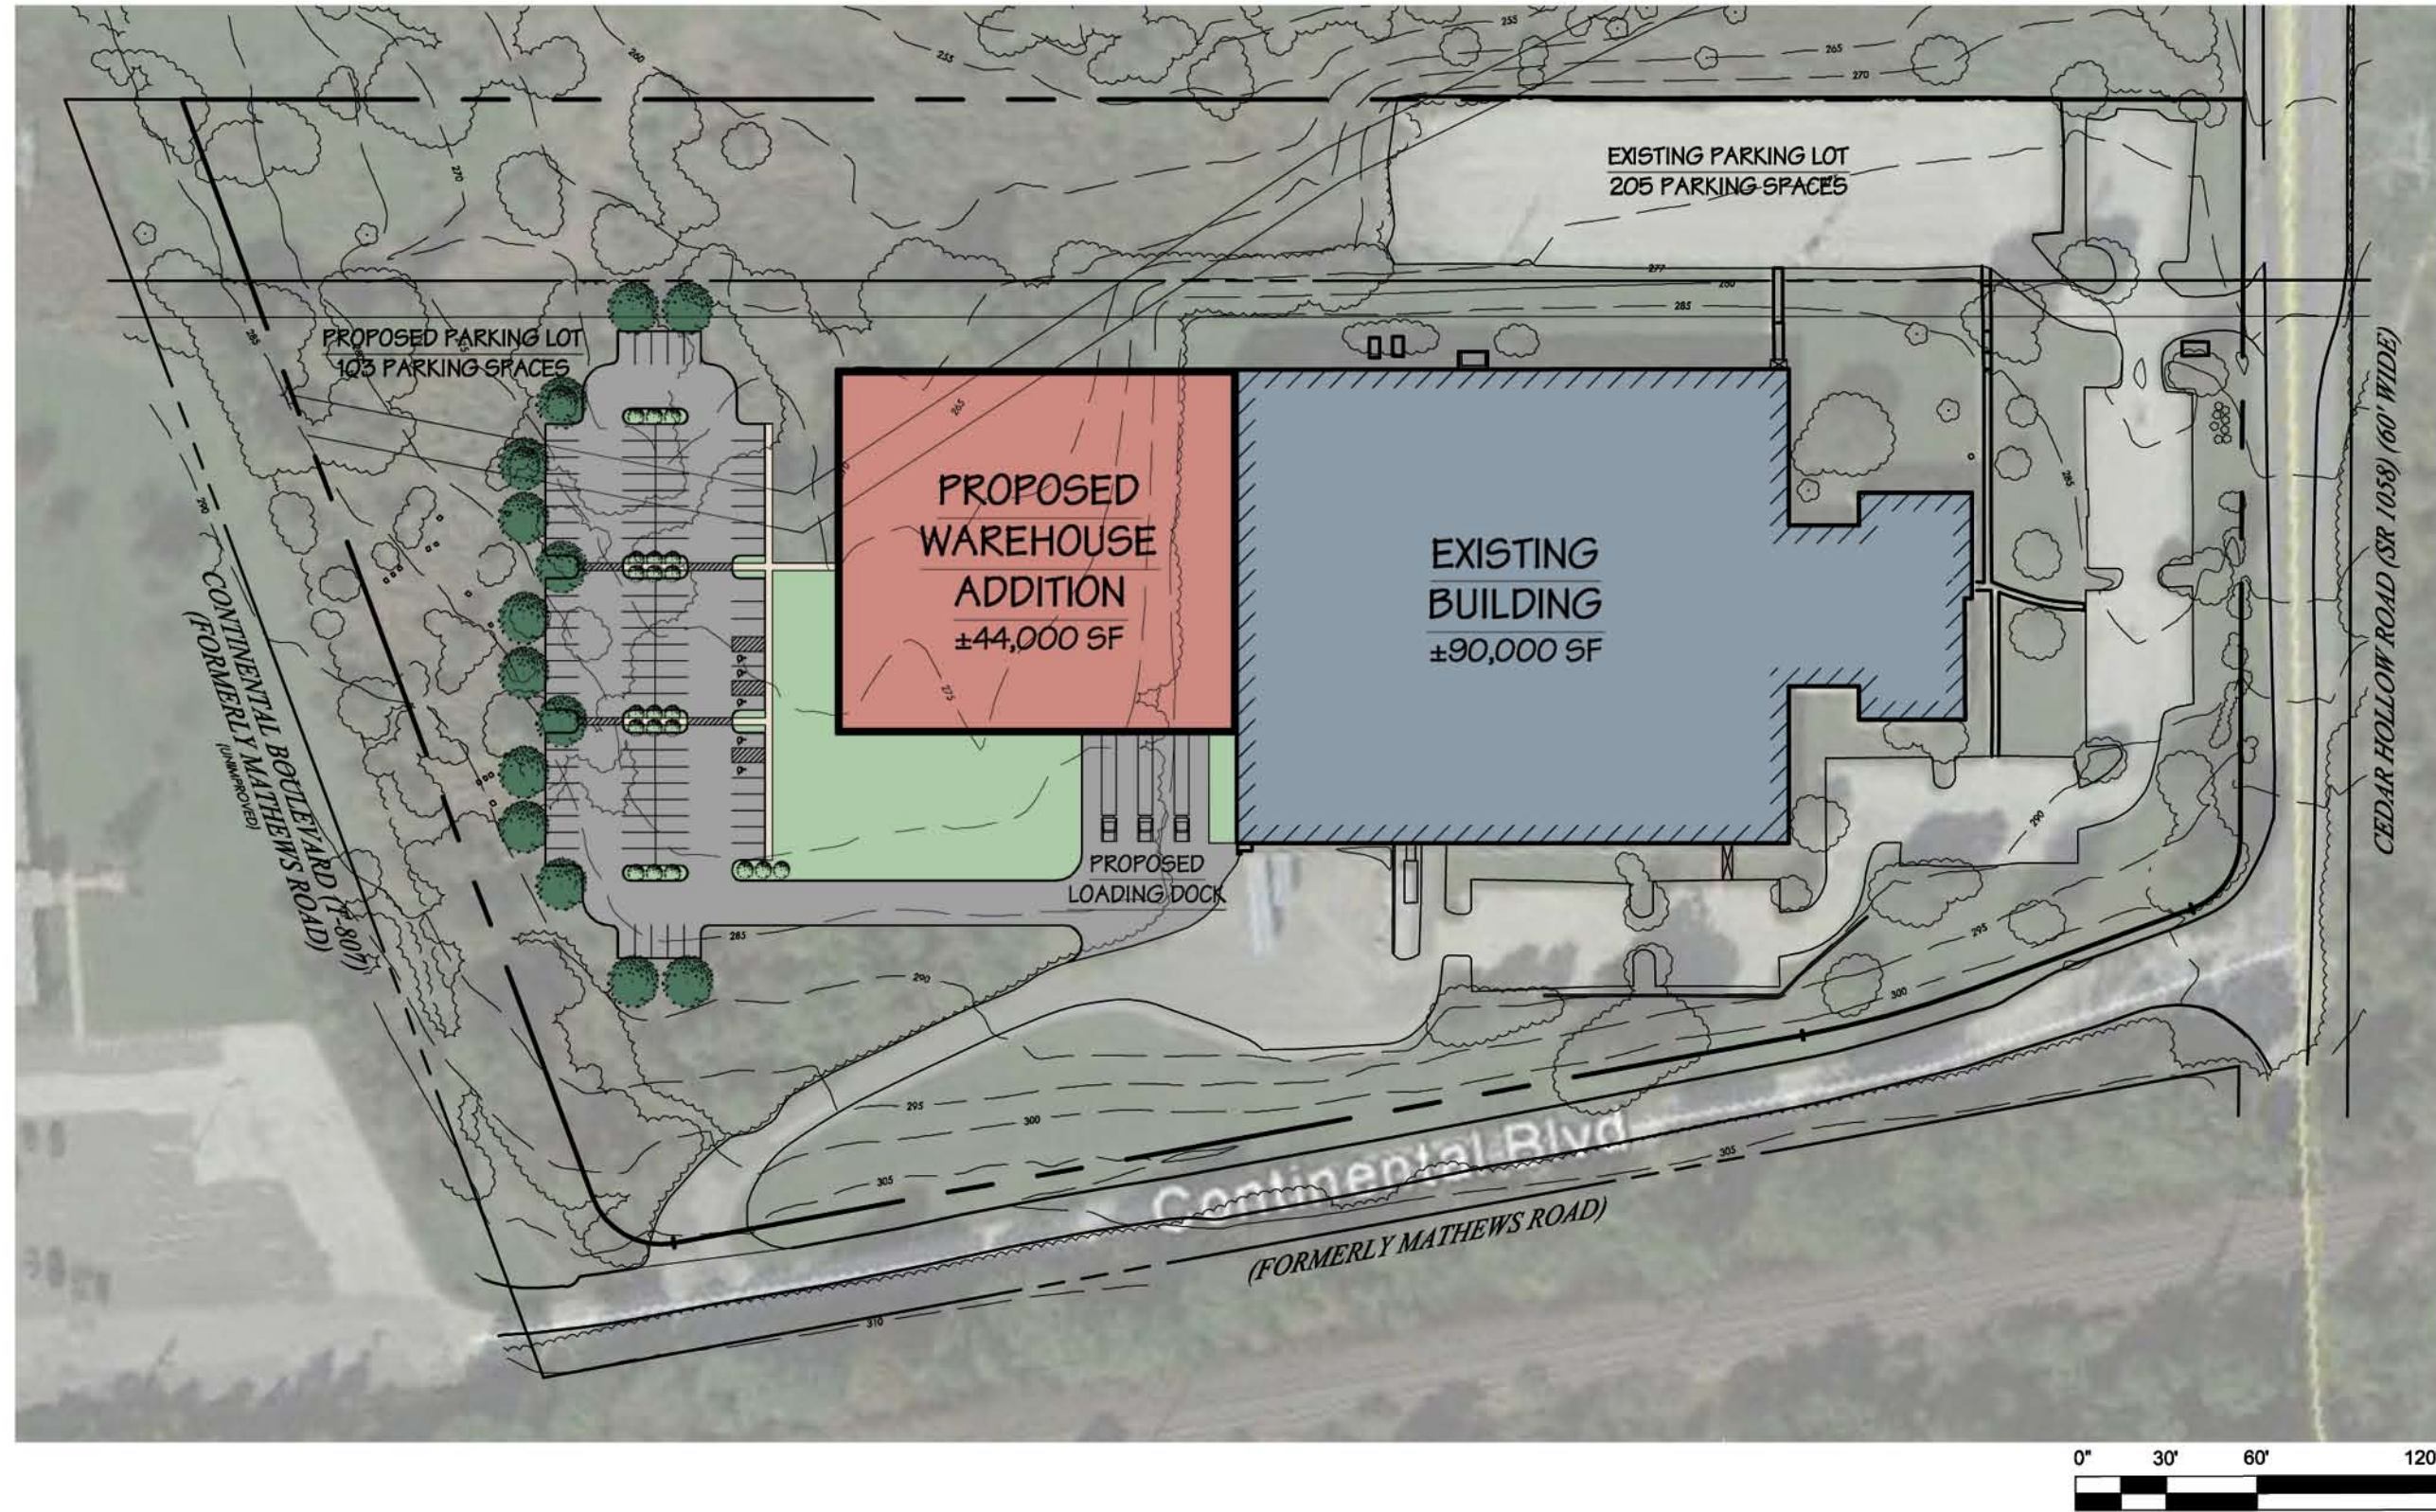



NOVEMBER 10, 2015
0012.71-15

E KAHN DEVELOPMENT

PROPOSED SITE UPGRADES AND ADDITION/RENOVATION FOR:
600 CEDAR HOLLOW ROAD

BERNARDON
ARCHITECTURE
INTERIOR DESIGN
LANDSCAPE ARCHITECTURE
425 McFarlan Road, Suite 200 Kennett Square, PA 19348
T. 610.444.2900 www.bernardon.com

EXISTING FLOOR PLAN

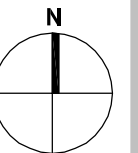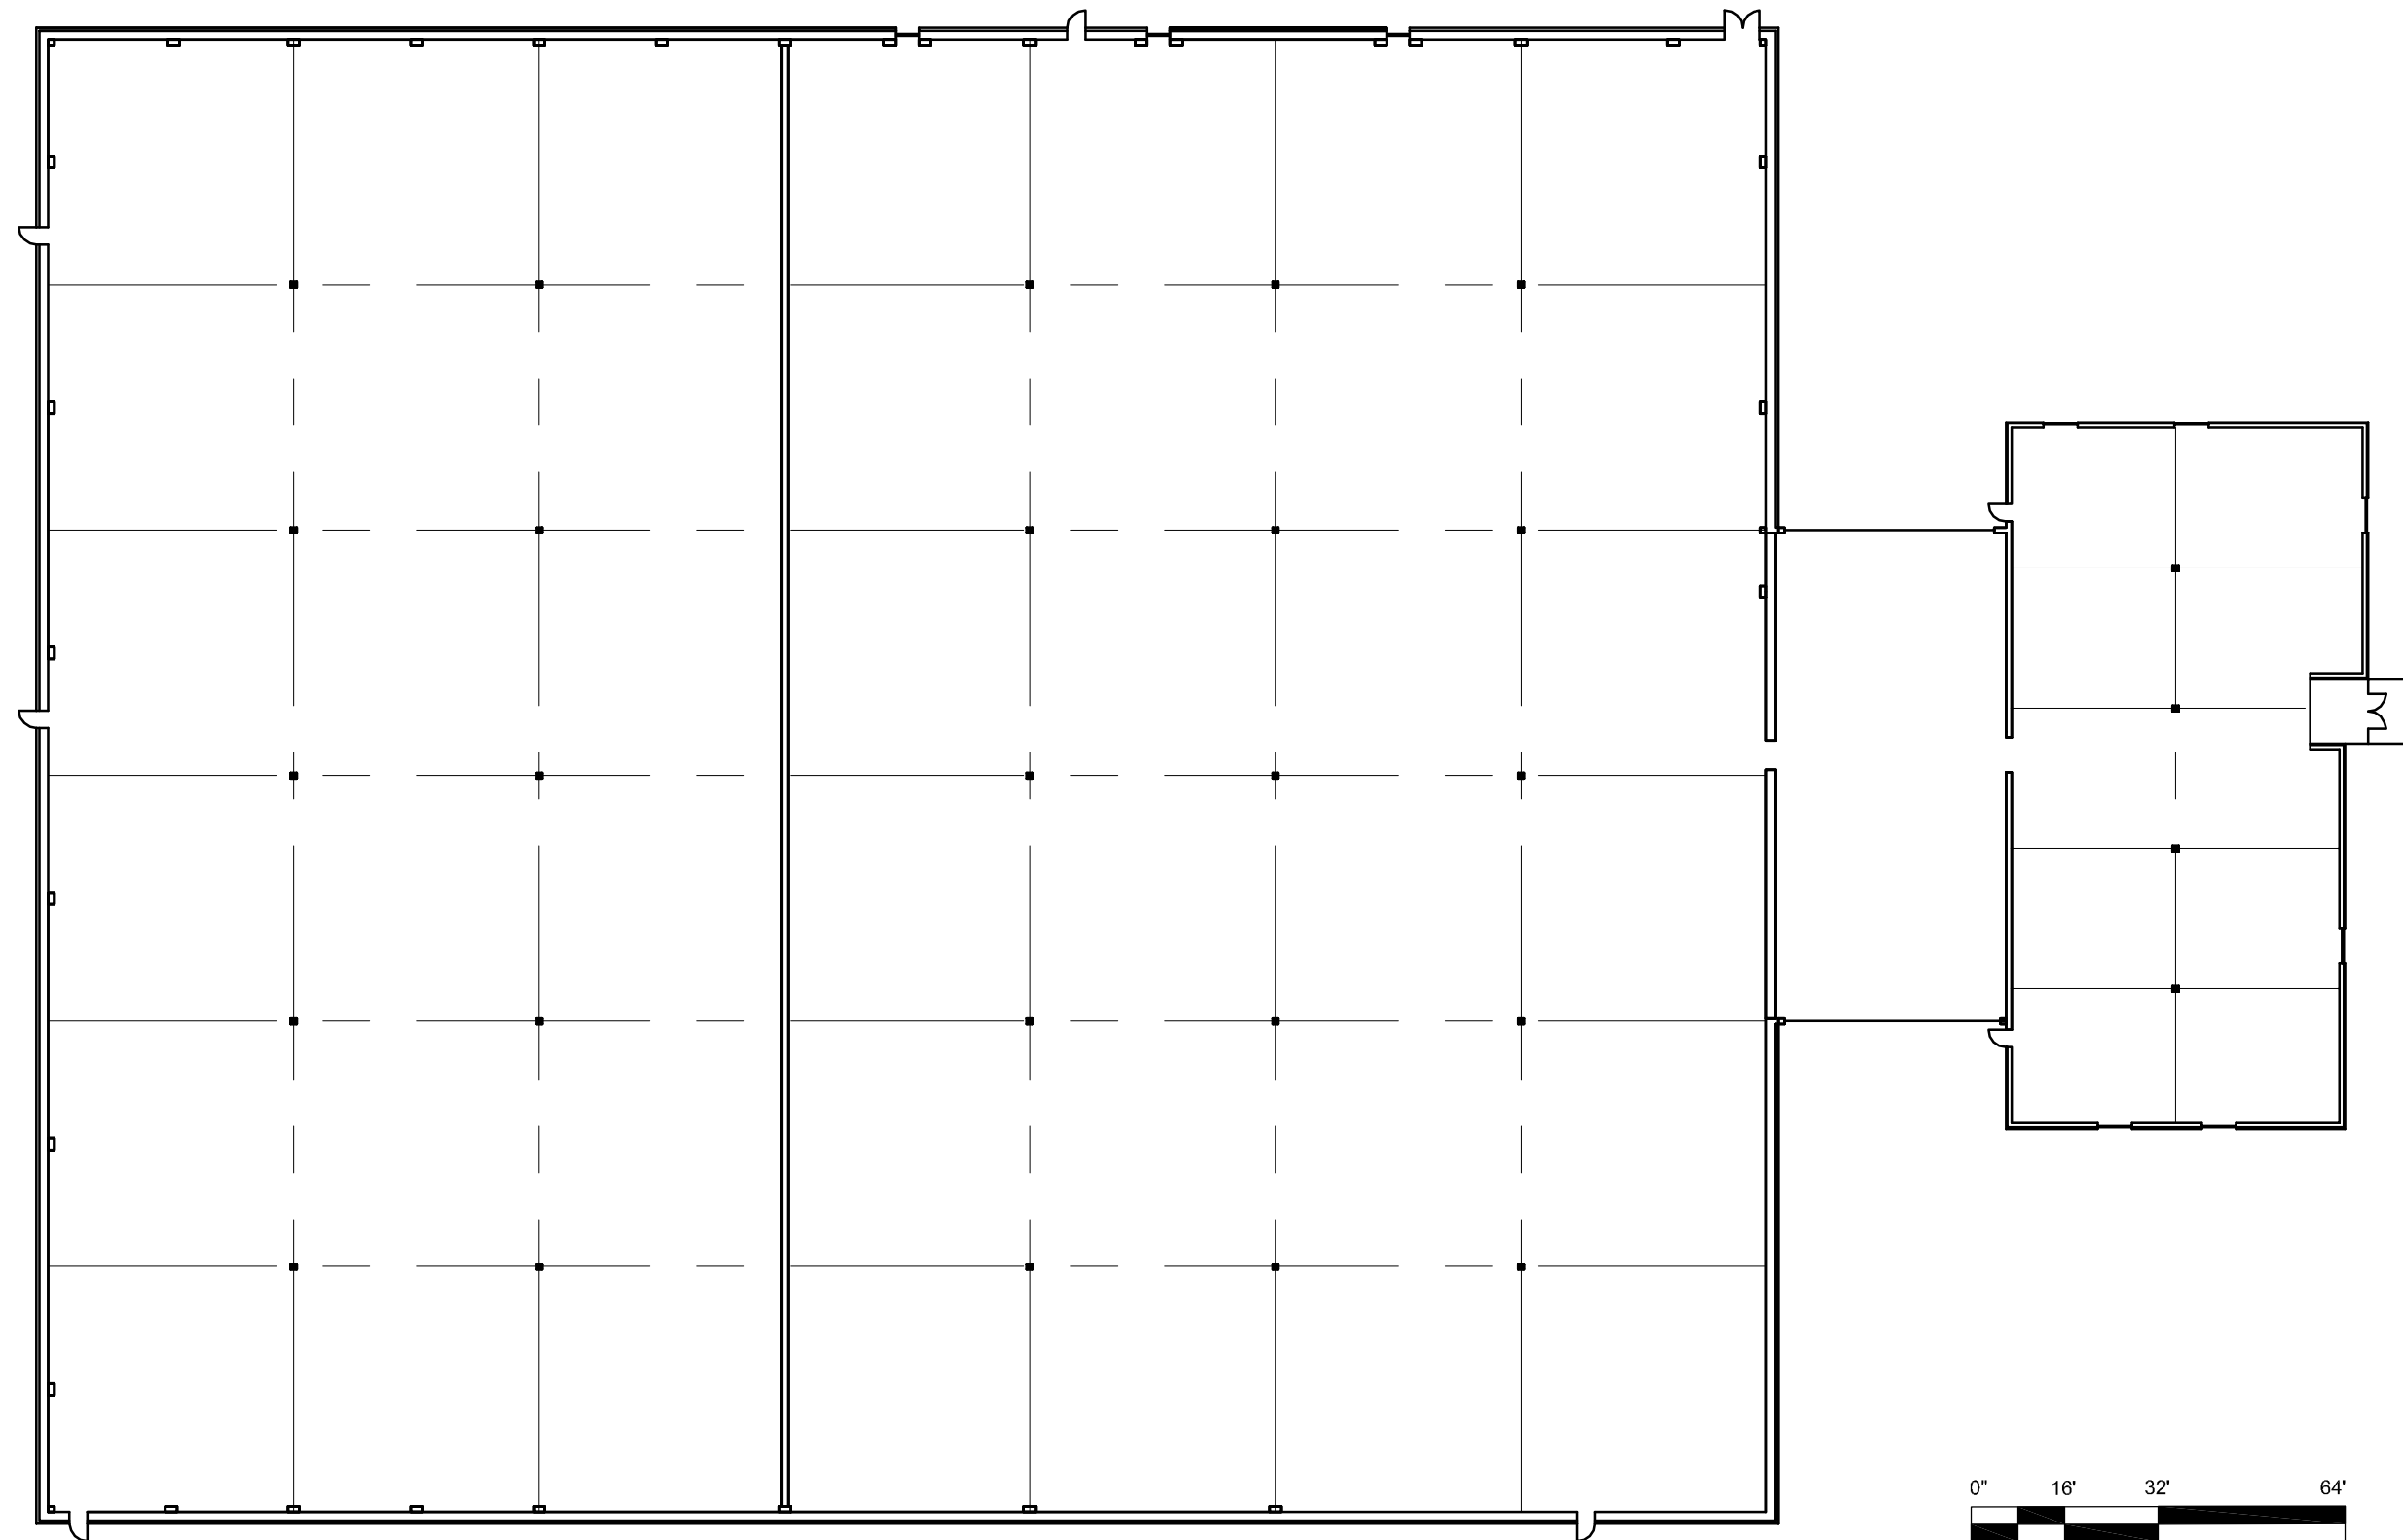

NOVEMBER 10, 2015
0012.71-15

E KAHN DEVELOPMENT

**PROPOSED SITE UPGRADES AND ADDITION/RENOVATION FOR:
600 CEDAR HOLLOW ROAD**

BERNARDON

ARCHITECTURE
INTERIOR DESIGN
LANDSCAPE ARCHITECTURE

425 McFarlan Road, Suite 200 Kennett Square, PA 19348
t. 610 444 2900 www.bernardon.com

PROPOSED FLOOR PLAN

