

FOR LEASE

MAST ONE OFFICE BUILDING

1040 University Boulevard, Portsmouth, VA



MAST ONE is a state of the art 60,000 SF Class A, Office Building with direct exposure to the Western Freeway. The building has a distinctive brick exterior and richly appointed common area finishes.

- **AVAILABILITY:**
 - ◆ Suite 105: 1,730 SF (floor plan attached)
 - ◆ Suite 306: 3,318 SF (floor plan attached)
 - ◆ Suite 310: 6,195 SF (floor plan attached)
 - ◆ Suite 108: 2,500 SF (floor plan attached)
 - ◆ Suite 399: 3,742 SF (build-to-suit)
 - ◆ Suites 306 + 310 + 399 (contiguous): 13,255 SF
- Convenient to College Drive/I-664 link to the Monitor-Merrimac Bridge Tunnel
- Ideal for medical, technology & general office users serving the Suffolk, Portsmouth, Western Branch, Churchland & Peninsula submarkets
- Excellent Parking - 232 spaces (approximately 4.0/1,000 SF ratio)
- Master planned office includes adjacent Virginia Modeling Analysis Simulation Center (VMASC) and Old Dominion University's Higher Education Center
- Tenants include: Bon Secours, REIN, and Edward Jones
- Rent: Negotiable and full service excluding phone/data with Tenant Improvement Allowance Available



CONTACT:

KIMBERLY WORLEY
(757) 640-8227

kimberlyworley@harveylindsay.com

HARVEY LINDSAY
COMMERCIAL REAL ESTATE

A Tradition of Forward Thinking

MAST ONE - 1040 University Boulevard, Portsmouth, VA



HAMPTON ROADS DEMOGRAPHICS

Population	1.7 Million ±
Civilian Labor Force	849,000±
Military Labor Force	100,000±
Annual Exiting Military	15,000±
Military Headquarters	10

The Mast One is located in a master planned mixed use development of the Terry-Peterson Companies offering Class A office, retail, & residential components. It is anchored by Kroger Marketplace, part of a ± 225,000 SF retail center, as well as detached residential.



CONTACT:

KIMBERLY WORLEY

(757) 640-8227

kimberlyworley@harveylindsay.com


HARVEY LINDSAY

COMMERCIAL REAL ESTATE

A Tradition of Forward Thinking

The information contained herein has been obtained from sources believed to be reliable but is not warranted.
We cannot be responsible for errors, omissions, withdrawal, or prior lease.

**MAST ONE - 1040 University Boulevard, Portsmouth, VA
SUITE 105 - 1,730 SF**

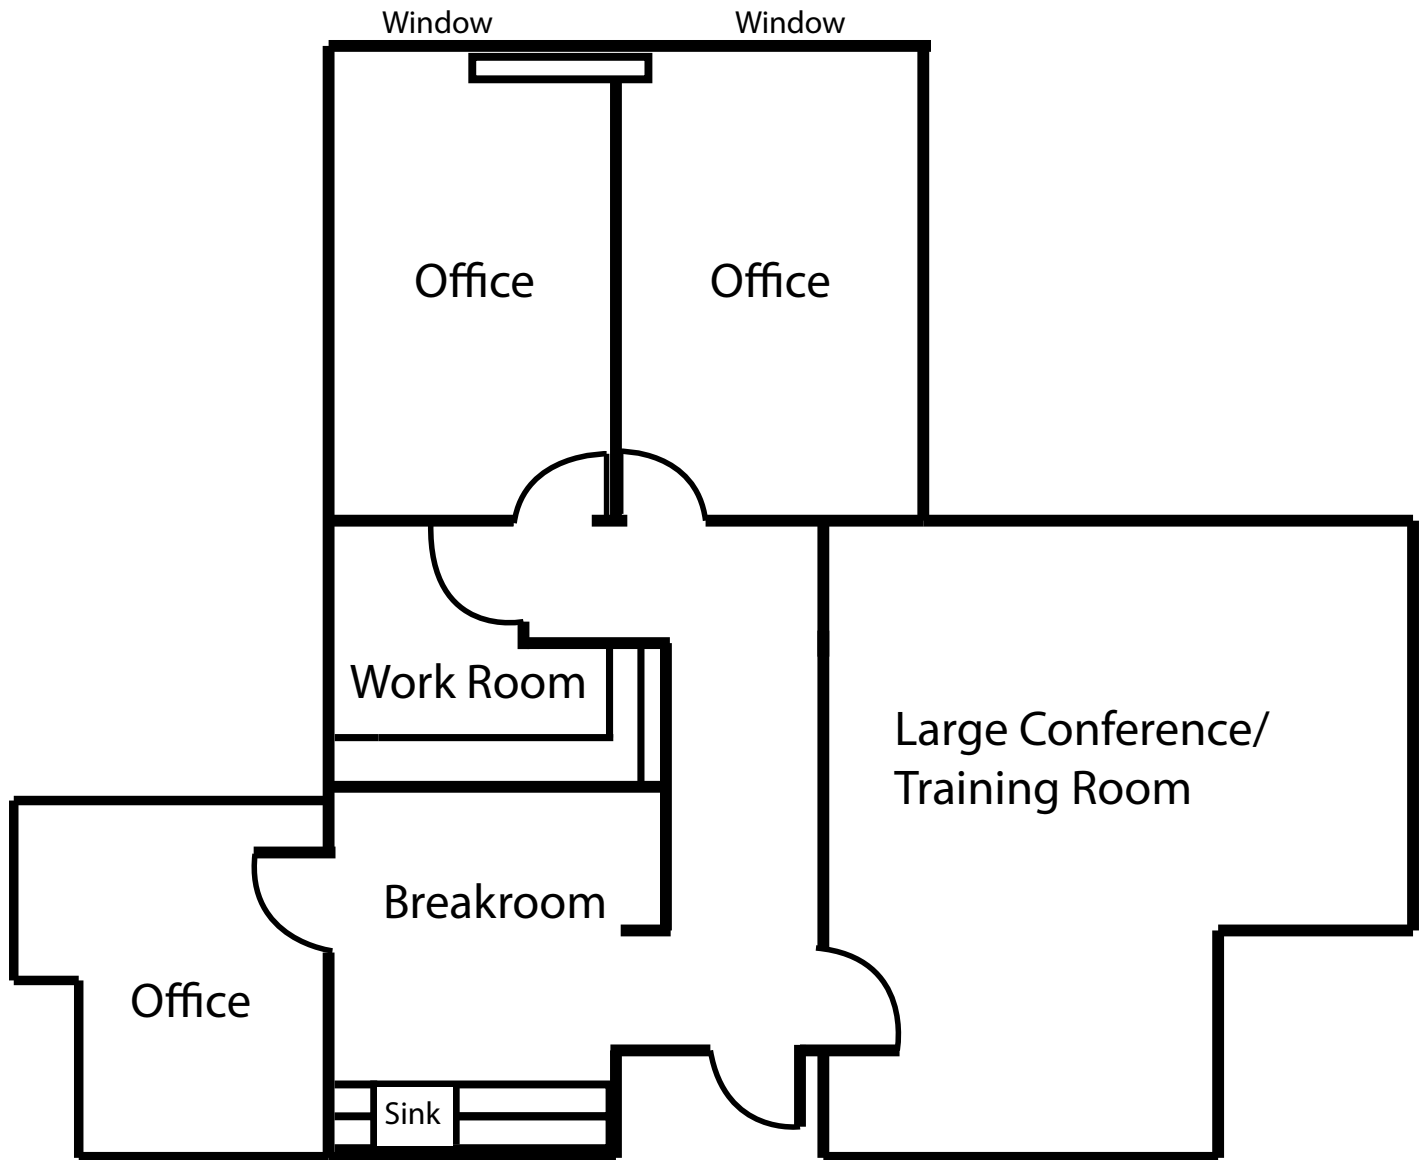

- ◆ Two private offices with windows
- ◆ One interior office
- ◆ Large workroom/storage room
- ◆ Large conference/training room

*MEASUREMENTS ARE APPROXIMATE, NOT TO SCALE

CONTACT:

KIMBERLY WORLEY

(757) 640-8227

kimberlyworley@harveylindsay.com


HARVEY LINDSAY

COMMERCIAL REAL ESTATE

A Tradition of Forward Thinking

The information contained herein has been obtained from sources believed to be reliable but is not warranted.
We cannot be responsible for errors, omissions, withdrawal, or prior lease.

**MAST ONE - 1040 University Boulevard, Portsmouth, VA
SUITE 108 - 2,500 SF - Available December 1, 2026**

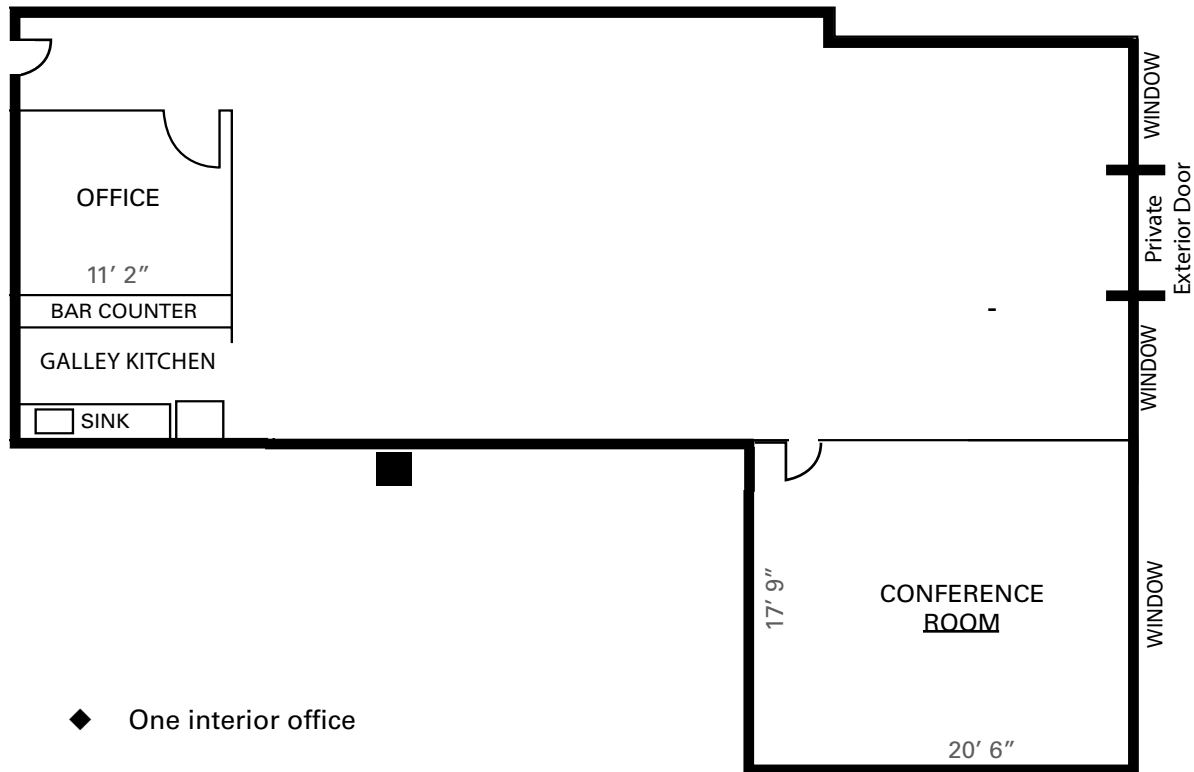

- ◆ One interior office
- ◆ Galley kitchen
- ◆ Private exterior door
- ◆ Large collaborative area
- ◆ Conference room with window

*MEASUREMENTS ARE APPROXIMATE, NOT TO SCALE

CONTACT:

KIMBERLY WORLEY

(757) 640-8227

kimberlyworley@harveylindsay.com

HARVEY LINDSAY


COMMERCIAL REAL ESTATE

A Tradition of Forward Thinking

The information contained herein has been obtained from sources believed to be reliable but is not warranted.
We cannot be responsible for errors, omissions, withdrawal, or prior lease.

MAST ONE - 1040 University Boulevard, Portsmouth, VA

THIRD FLOOR AVAILABILITY

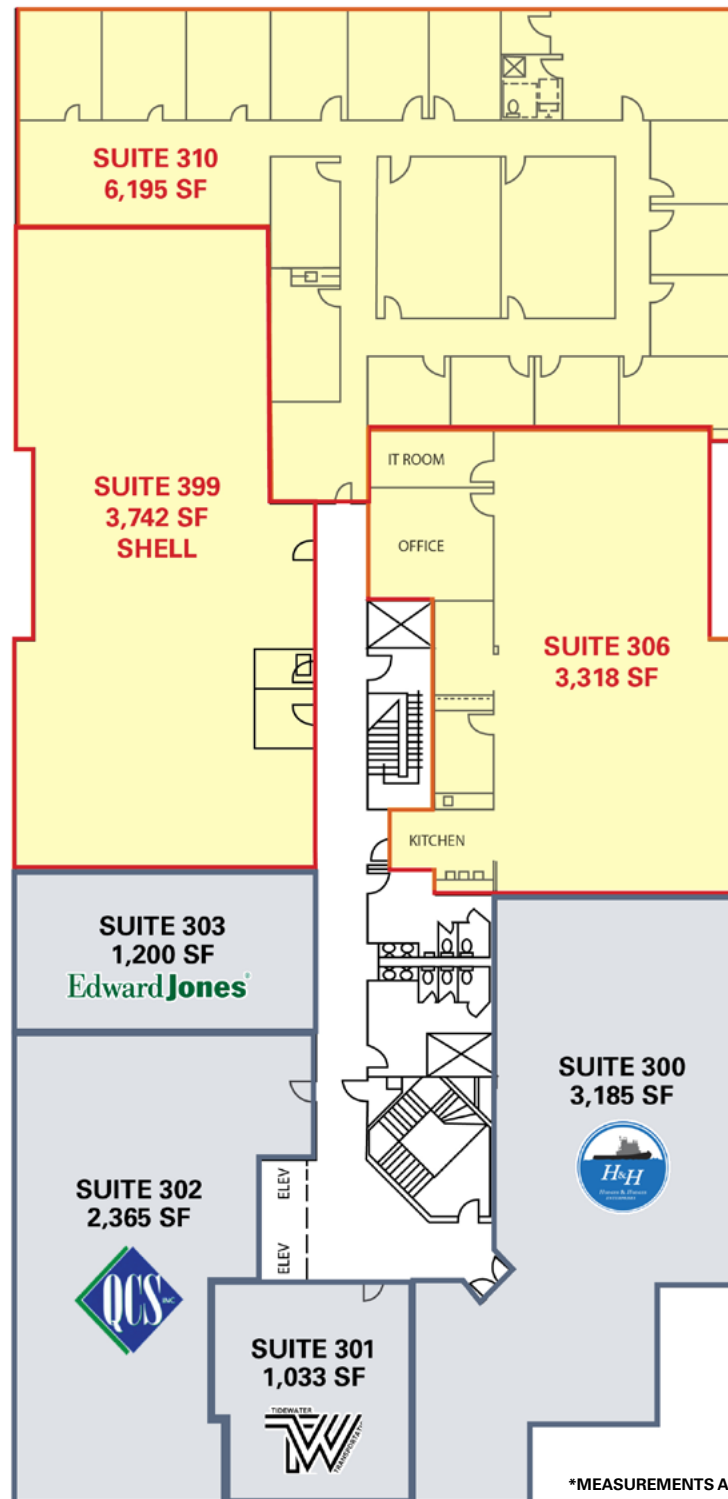

CONTACT:

KIMBERLY WORLEY

(757) 640-8227

kimberlyworley@harveylindsay.com

HARVEY LINDSAY

COMMERCIAL REAL ESTATE

A Tradition of Forward Thinking

The information contained herein has been obtained from sources believed to be reliable but is not warranted.
We cannot be responsible for errors, omissions, withdrawal, or prior lease.

MAST ONE - 1040 University Boulevard, Portsmouth, VA

Hampton Roads Crossing Master Development Plan



THE terry·peterson companies

RESIDENTIAL • INVESTMENT • APARTMENTS • COMMERCIAL

Vanasse Hangen Brustlin, Inc. **VHB**
VIRGINIA BEACH, VA



CONTACT:

KIMBERLY WORLEY

(757) 640-8227

kimberlyworley@harveylindsay.com

HARVEY LINDSAY

COMMERCIAL REAL ESTATE

A Tradition of Forward Thinking

The information contained herein has been obtained from sources believed to be reliable but is not warranted.
We cannot be responsible for errors, omissions, withdrawal, or prior lease.