

FOR LEASE

1515 3RD ST

San Rafael, CA 94901



The information herein has not been independently verified by the real estate brokers. Interested parties should have experts of their choice inspect and verify all information. Real estate brokers are not experts with respect to building construction, environmental, legal, tax, and other such matters.



NICK EGIDE
CA LIC #01859524
(415) 762-8067
nick@meridiancommercial.com

615A E. Washington St. | Petaluma, CA 94952 | <https://www.meridiancommercial.com>

FOR LEASE

Property Summary

1515 3RD ST

San Rafael, CA 94901



PROPERTY DESCRIPTION

Fantastic building for a new artist studio, pottery studio or any other arts and crafts building. The property is built with partitions for large and small studios on both levels. Potential demising opportunity into four quadrants that can be used for studios or general warehousing.

PROPERTY HIGHLIGHTS

- Currently built out as artist studios with equipment still in place
- Great signage potential
- 11 onsite parking stalls
- Abundant street parking
- Grade level door on ground level
- Potentially devisable into smaller studio setups
- NNN's approximately \$0.38 per square foot
- Average Daily Traffic (ADT) of 18,900 vehicles

LOCATION DESCRIPTION

Phenomenal location on Third Street in San Rafael, property boasts tremendous signage potential and high traffic counts. Easy access makes it a great gathering place for people across all areas of Marin County including harder to get places such as San Anselmo and Fairfax. A perfect gathering location for clients throughout Marin.

OFFERING SUMMARY

Lease Rate:	\$1.50 SF/month (NNN)
Available SF:	±6,776 SF
Lot Size:	±7,996 SF
Building Size:	±6,776 SF
Property Type:	Retail
Zoning:	T5N-40/60

NICK EGIDE

CA LIC #01859524

(415) 762-8067

nick@meridiancommercial.com



FOR LEASE

Additional Photos

1515 3RD ST

San Rafael, CA 94901



NICK EGIDE

CA LIC #01859524

(415) 762-8067

nick@meridiancommercial.com




FOR LEASE

Floor Plans

1515 3RD ST

San Rafael, CA 94901

1st Floor

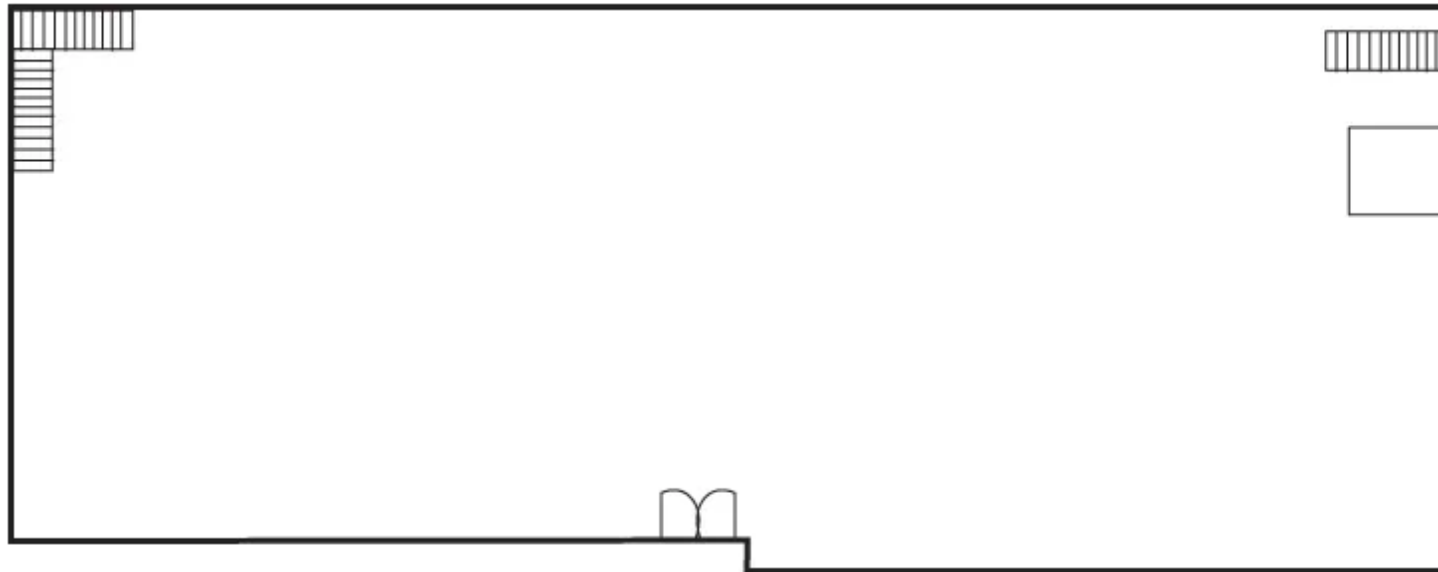

(Not to Scale)

2nd Floor



(Not to Scale)

NICK EGIDE

CA LIC #01859524

(415) 762-8067


nick@meridiancommercial.com

FOR LEASE

Aerial Map

1515 3RD ST

San Rafael, CA 94901

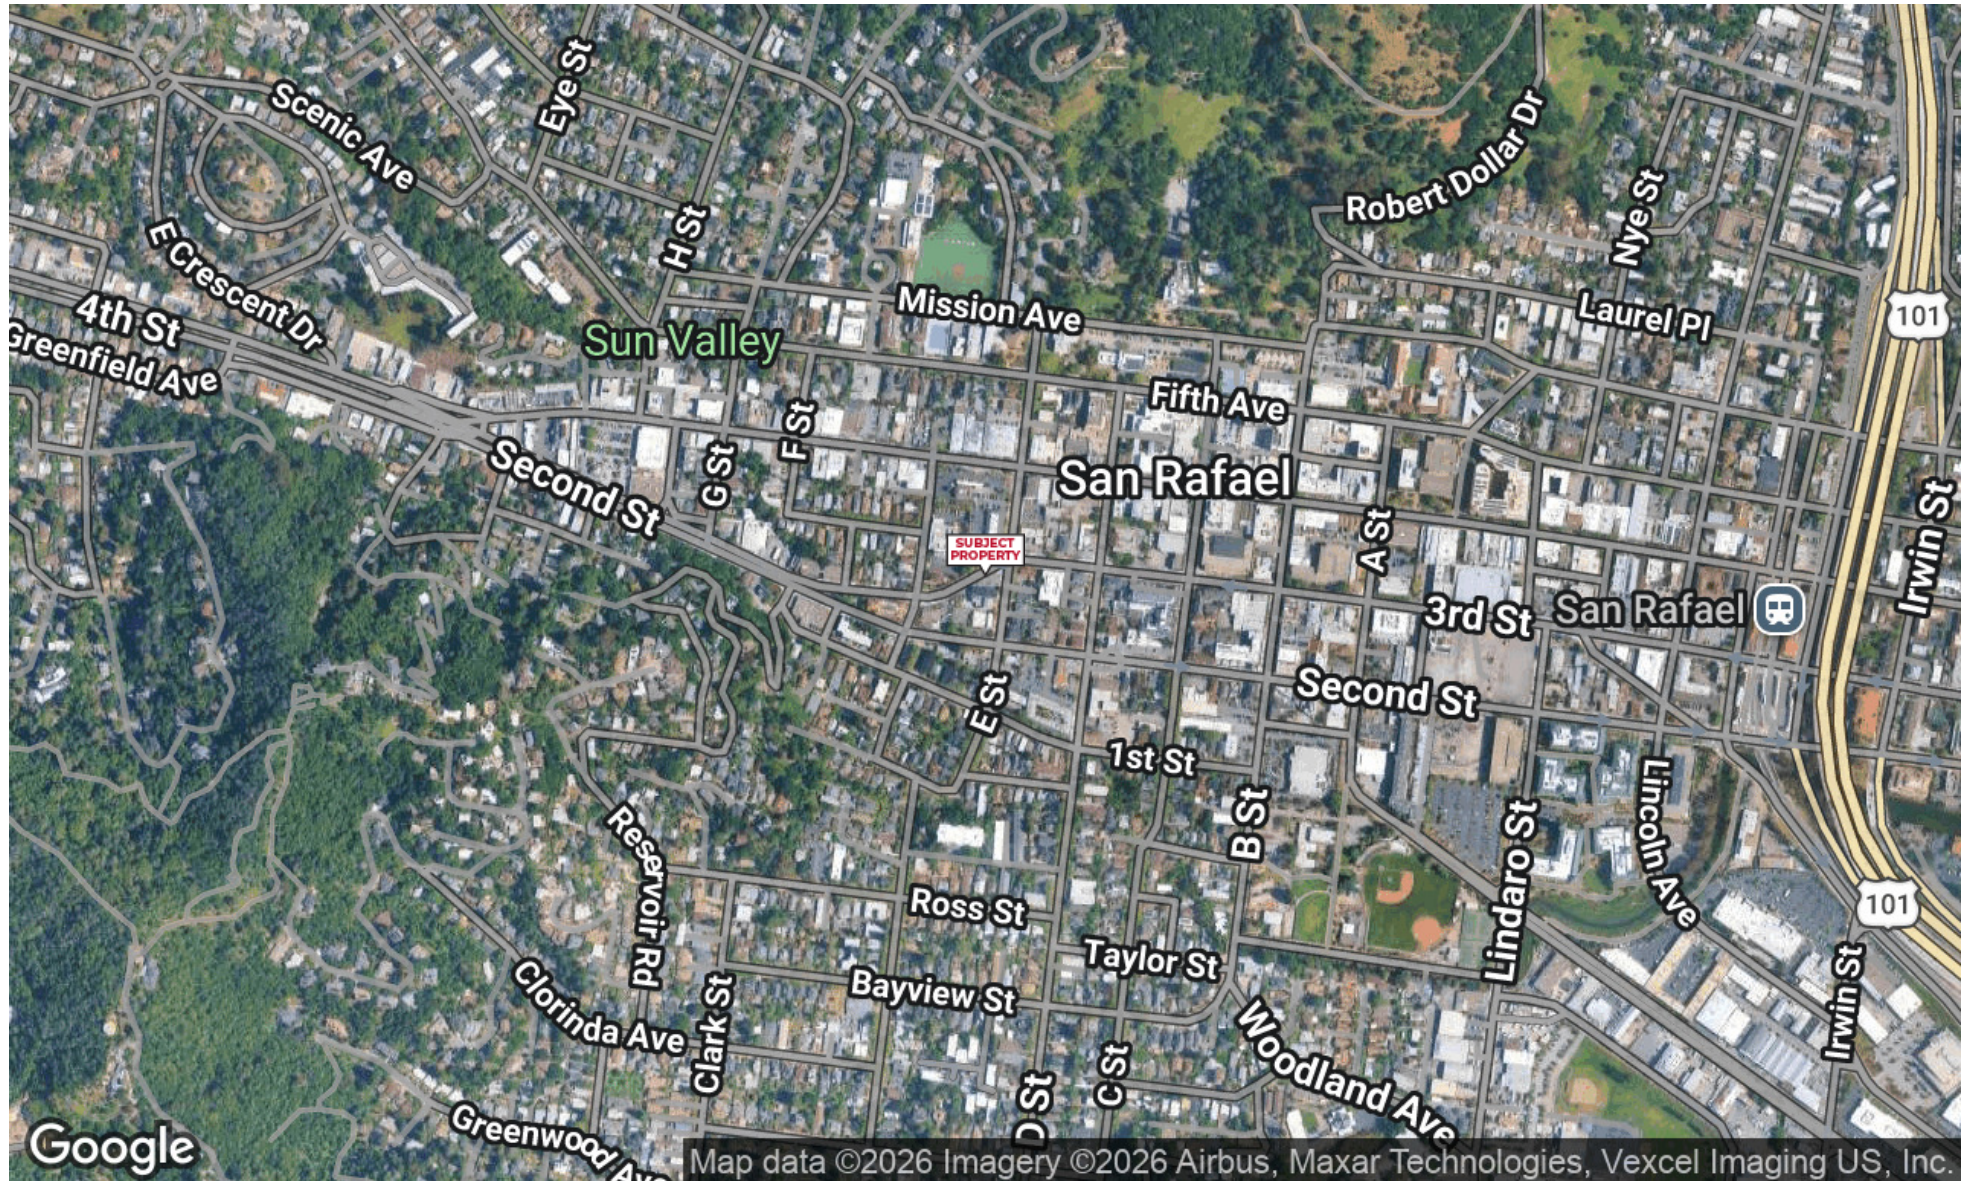

NICK EGIDE

CA LIC #01859524

(415) 762-8067

nick@meridiancommercial.com



615A E. Washington St. | Petaluma, CA 94952 | <https://www.meridiancommercial.com>

FOR LEASE

Demographics Map & Report


1515 3RD ST

San Rafael, CA 94901

POPULATION	1 MILE	3 MILES	5 MILES
Total Population	14,554	86,465	142,137
Average Age	47.0	45.6	46.3
Average Age (Male)	44.4	44.6	45.4
Average Age (Female)	48.4	45.9	46.6

HOUSEHOLDS & INCOME	1 MILE	3 MILES	5 MILES
Total Households	6,833	34,212	55,863
# of Persons per HH	2.1	2.5	2.5
Average HH Income	\$186,545	\$207,919	\$227,230
Average House Value	\$1,657,743	\$1,722,607	\$1,714,821

2023 American Community Survey (ACS)

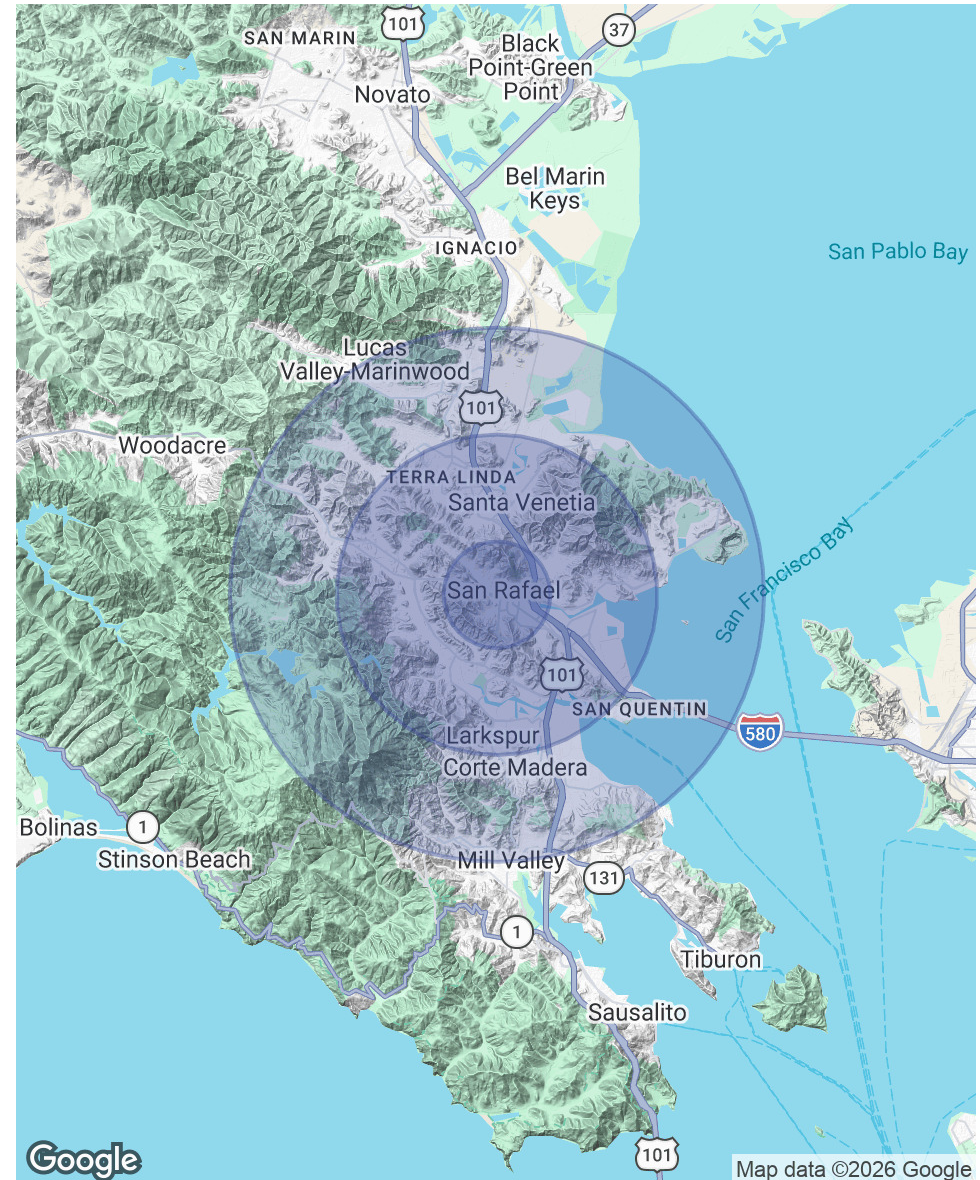

NICK EGIDE

CA LIC #01859524

(415) 762-8067

nick@meridiancommercial.com