




FRONT ELEVATION

1/8" = 1'




REAR ELEVATION

1/8" = 1'

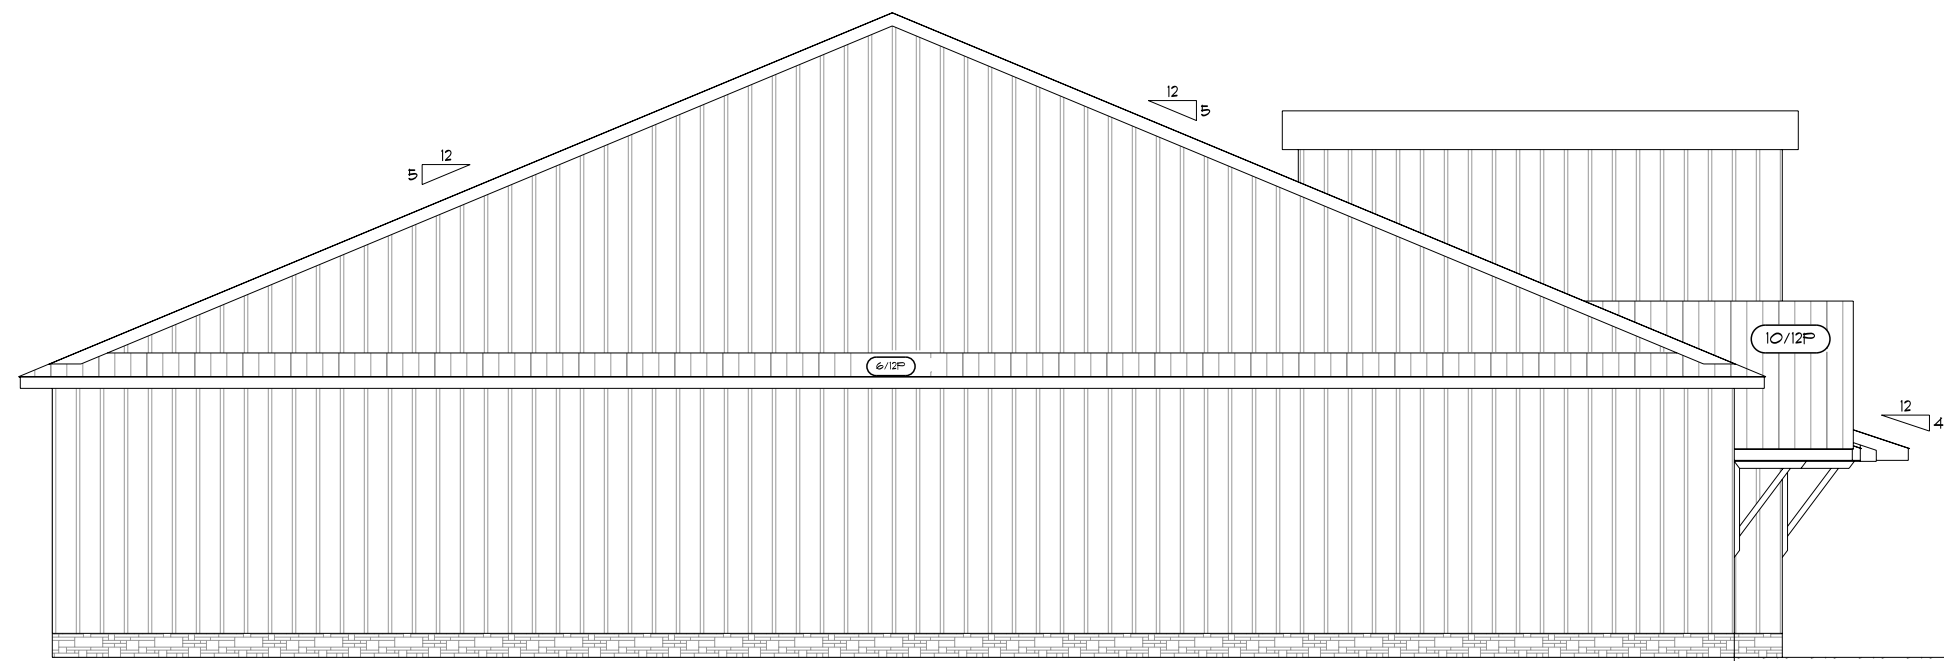


LEFT ELEVATION

1/8" = 1'

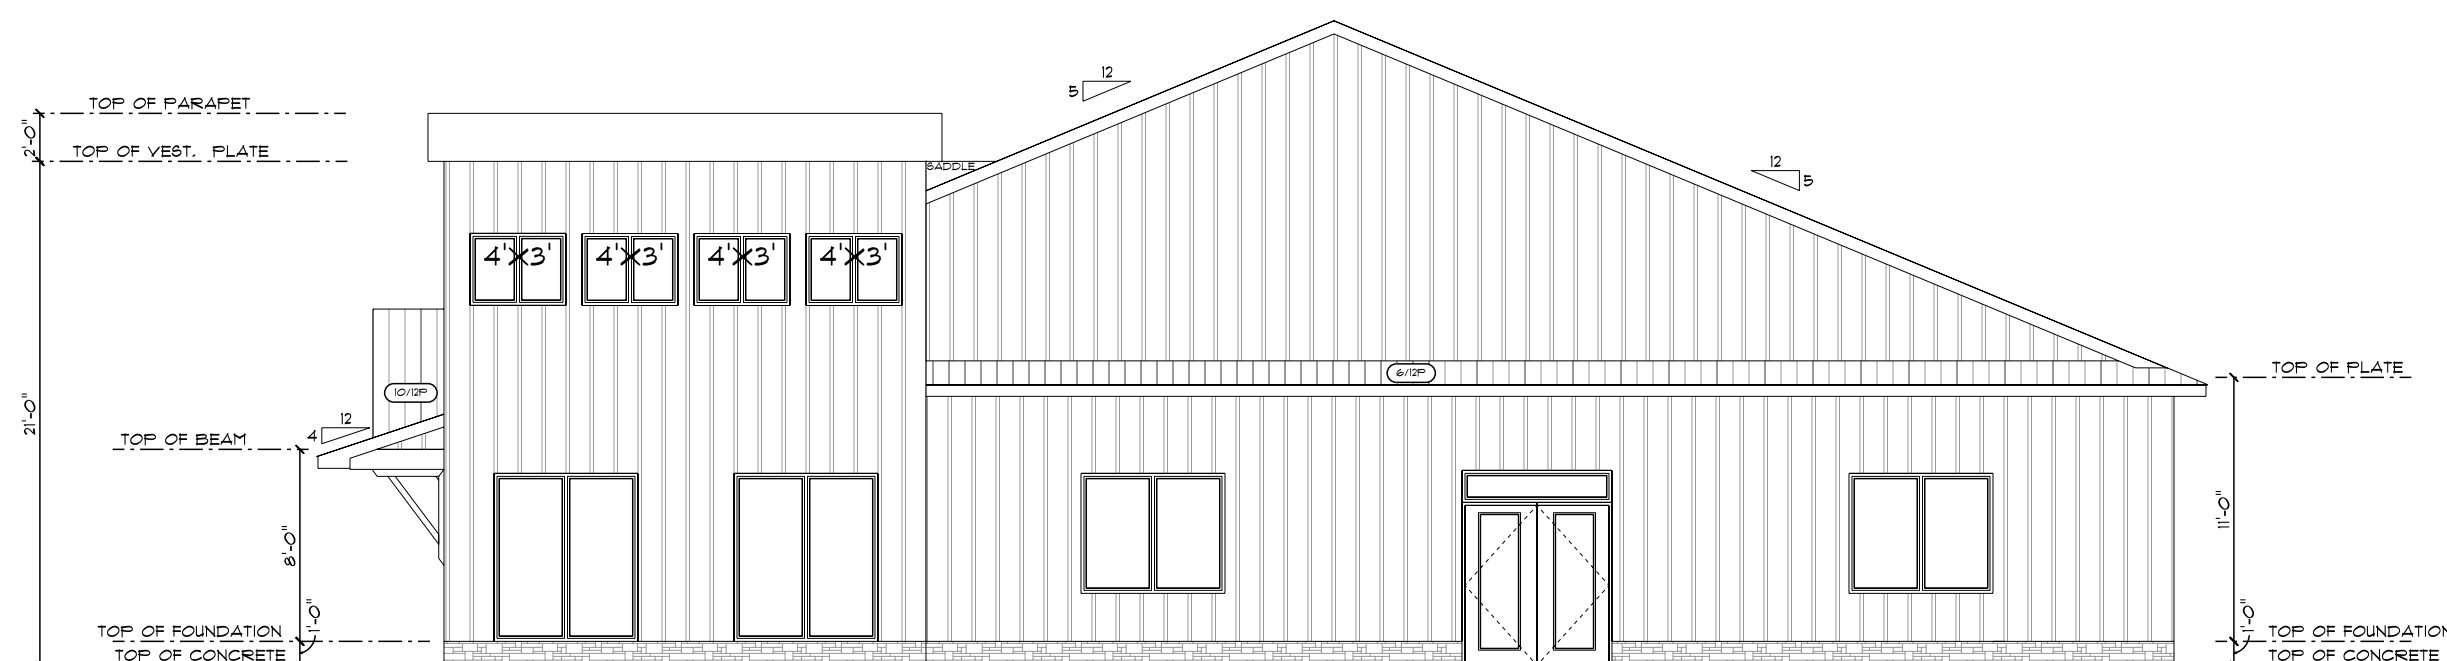


RIGHT ELEVATION

1/8" = 1'

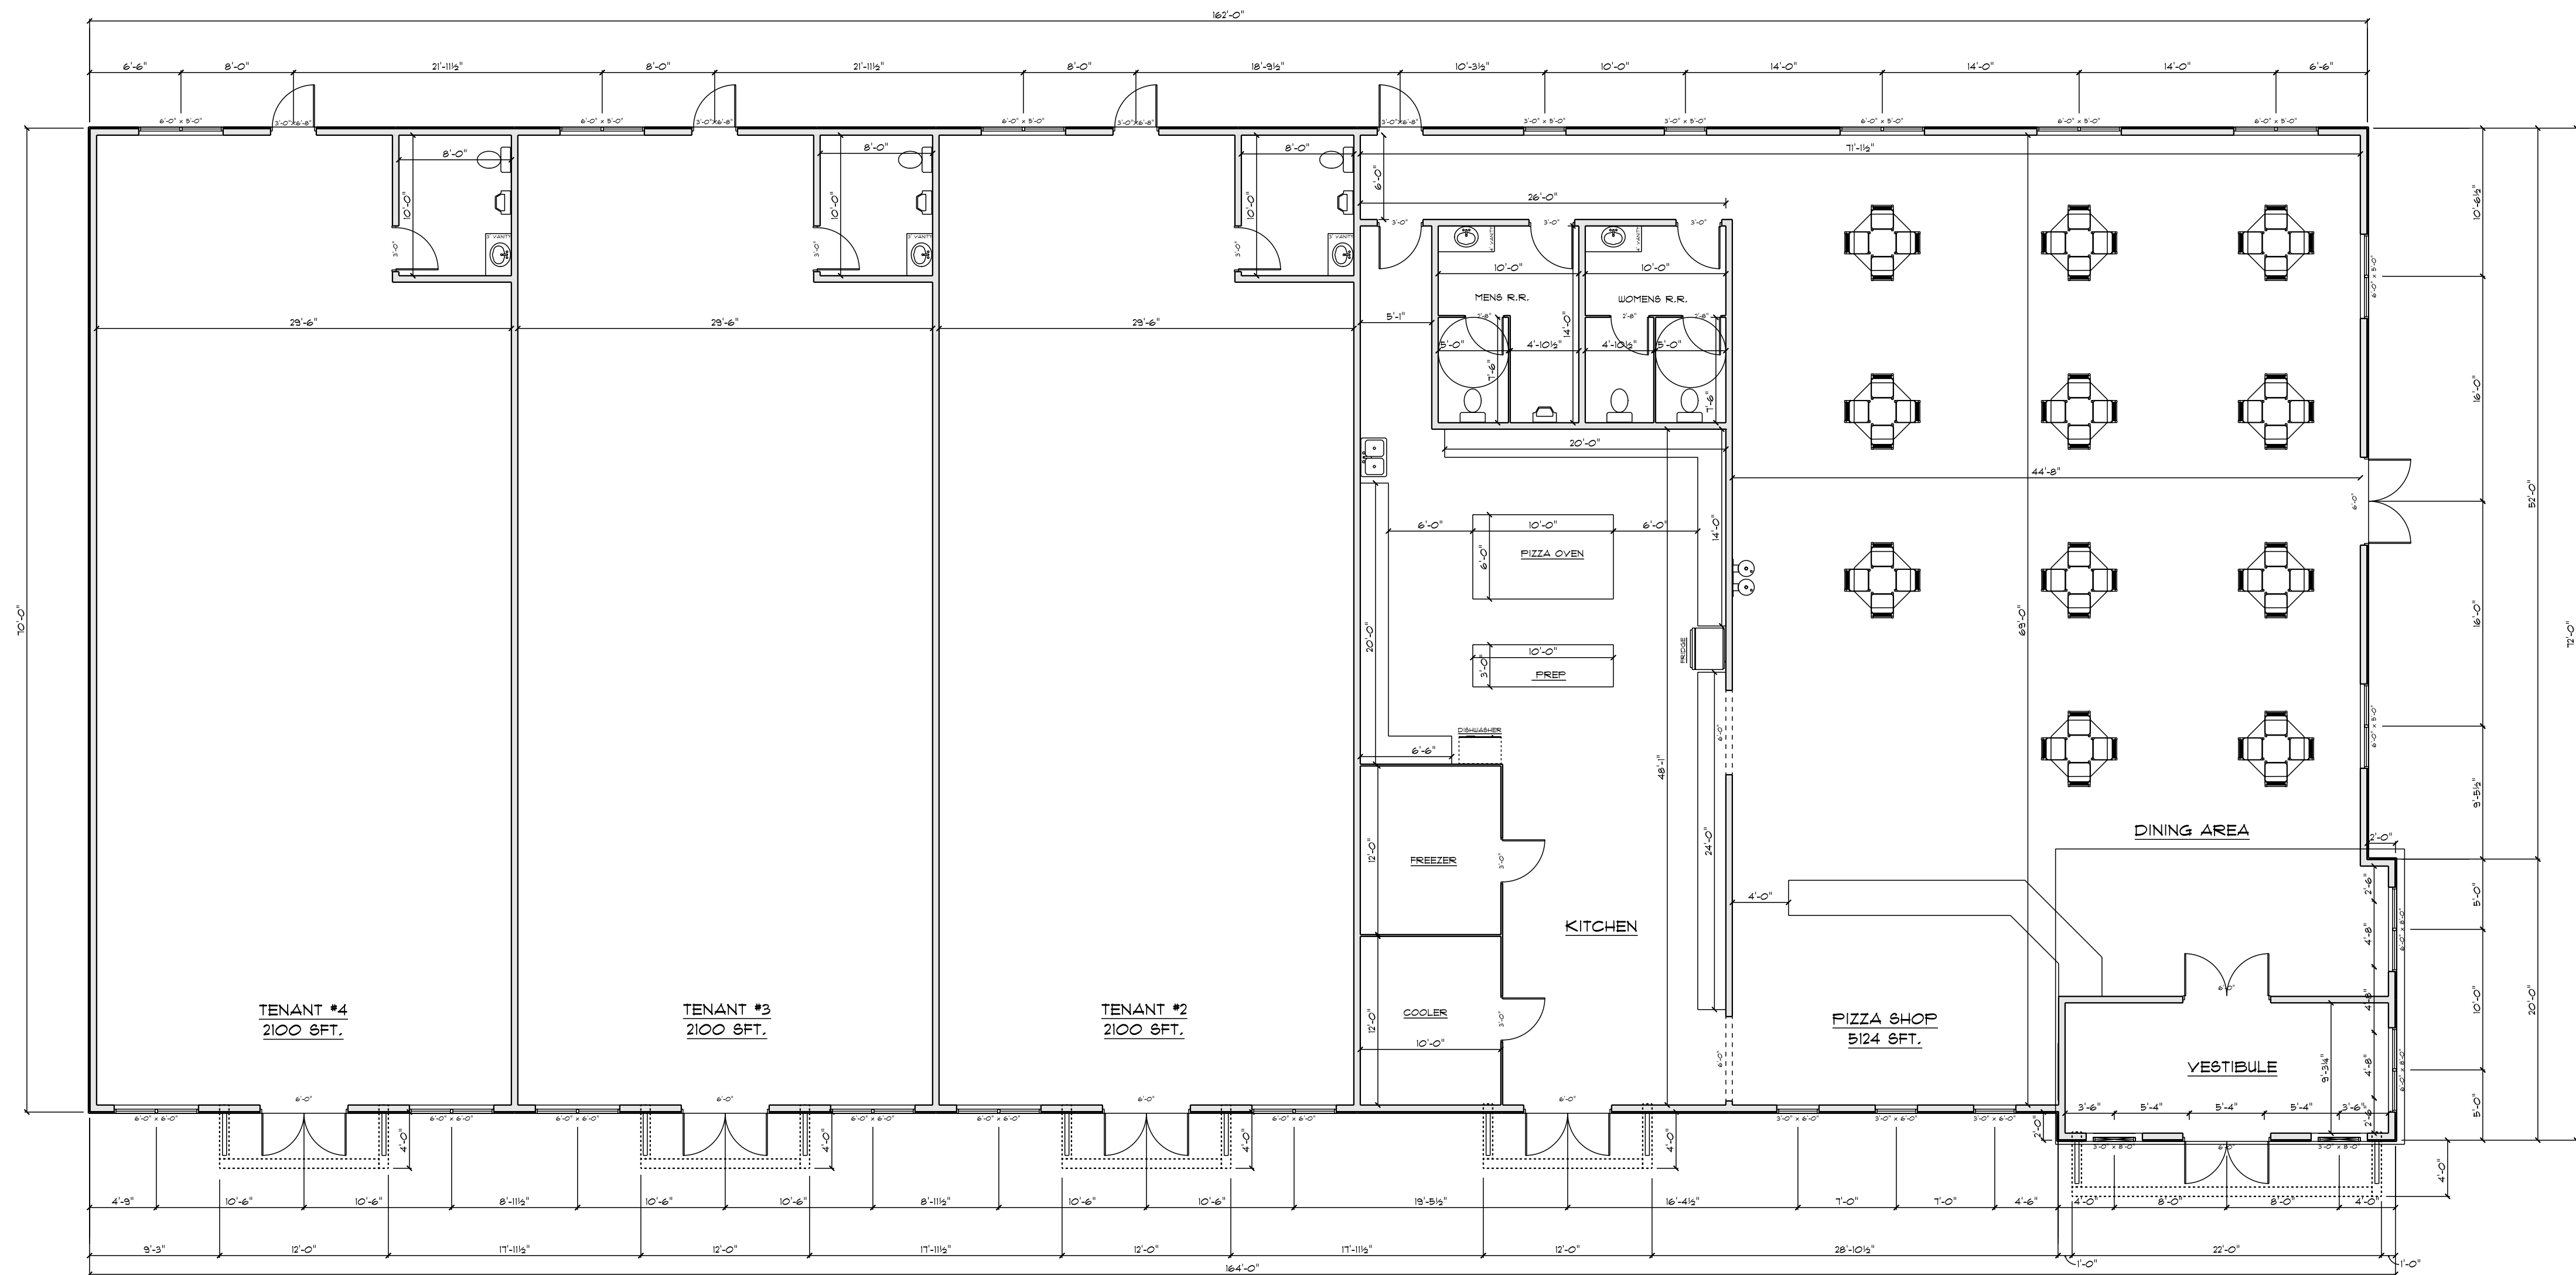


FLOOR PLAN
1/8" = 1'

11,424 SFT.

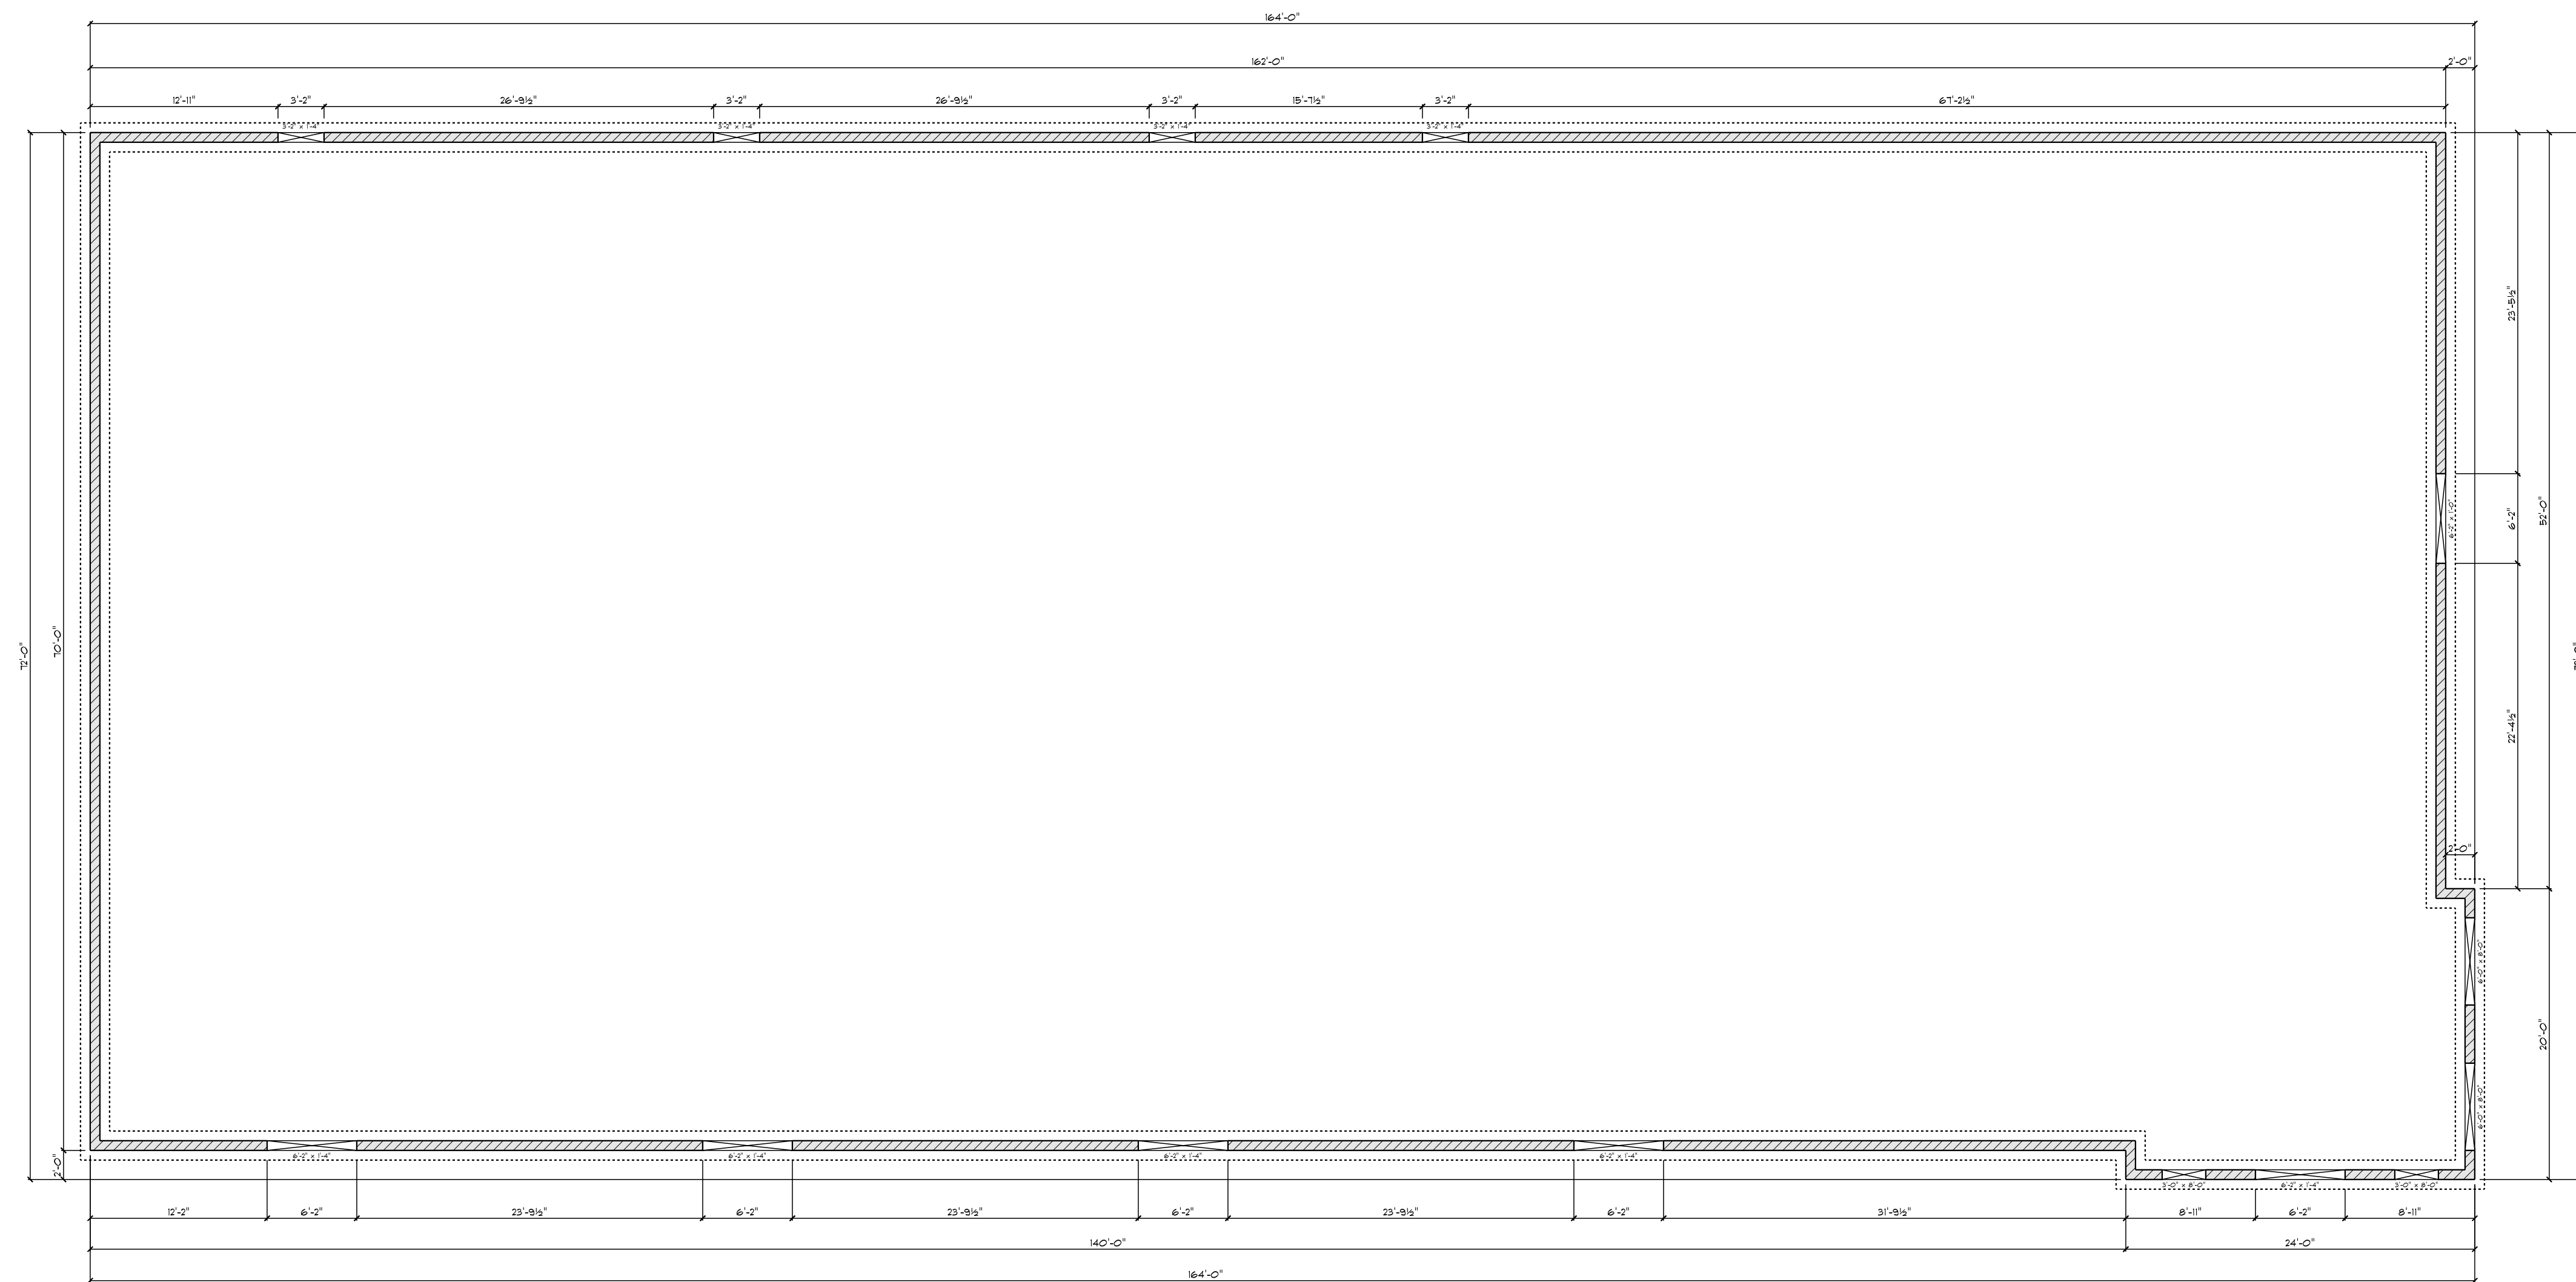

FOUNDATION
1/8" = 1'

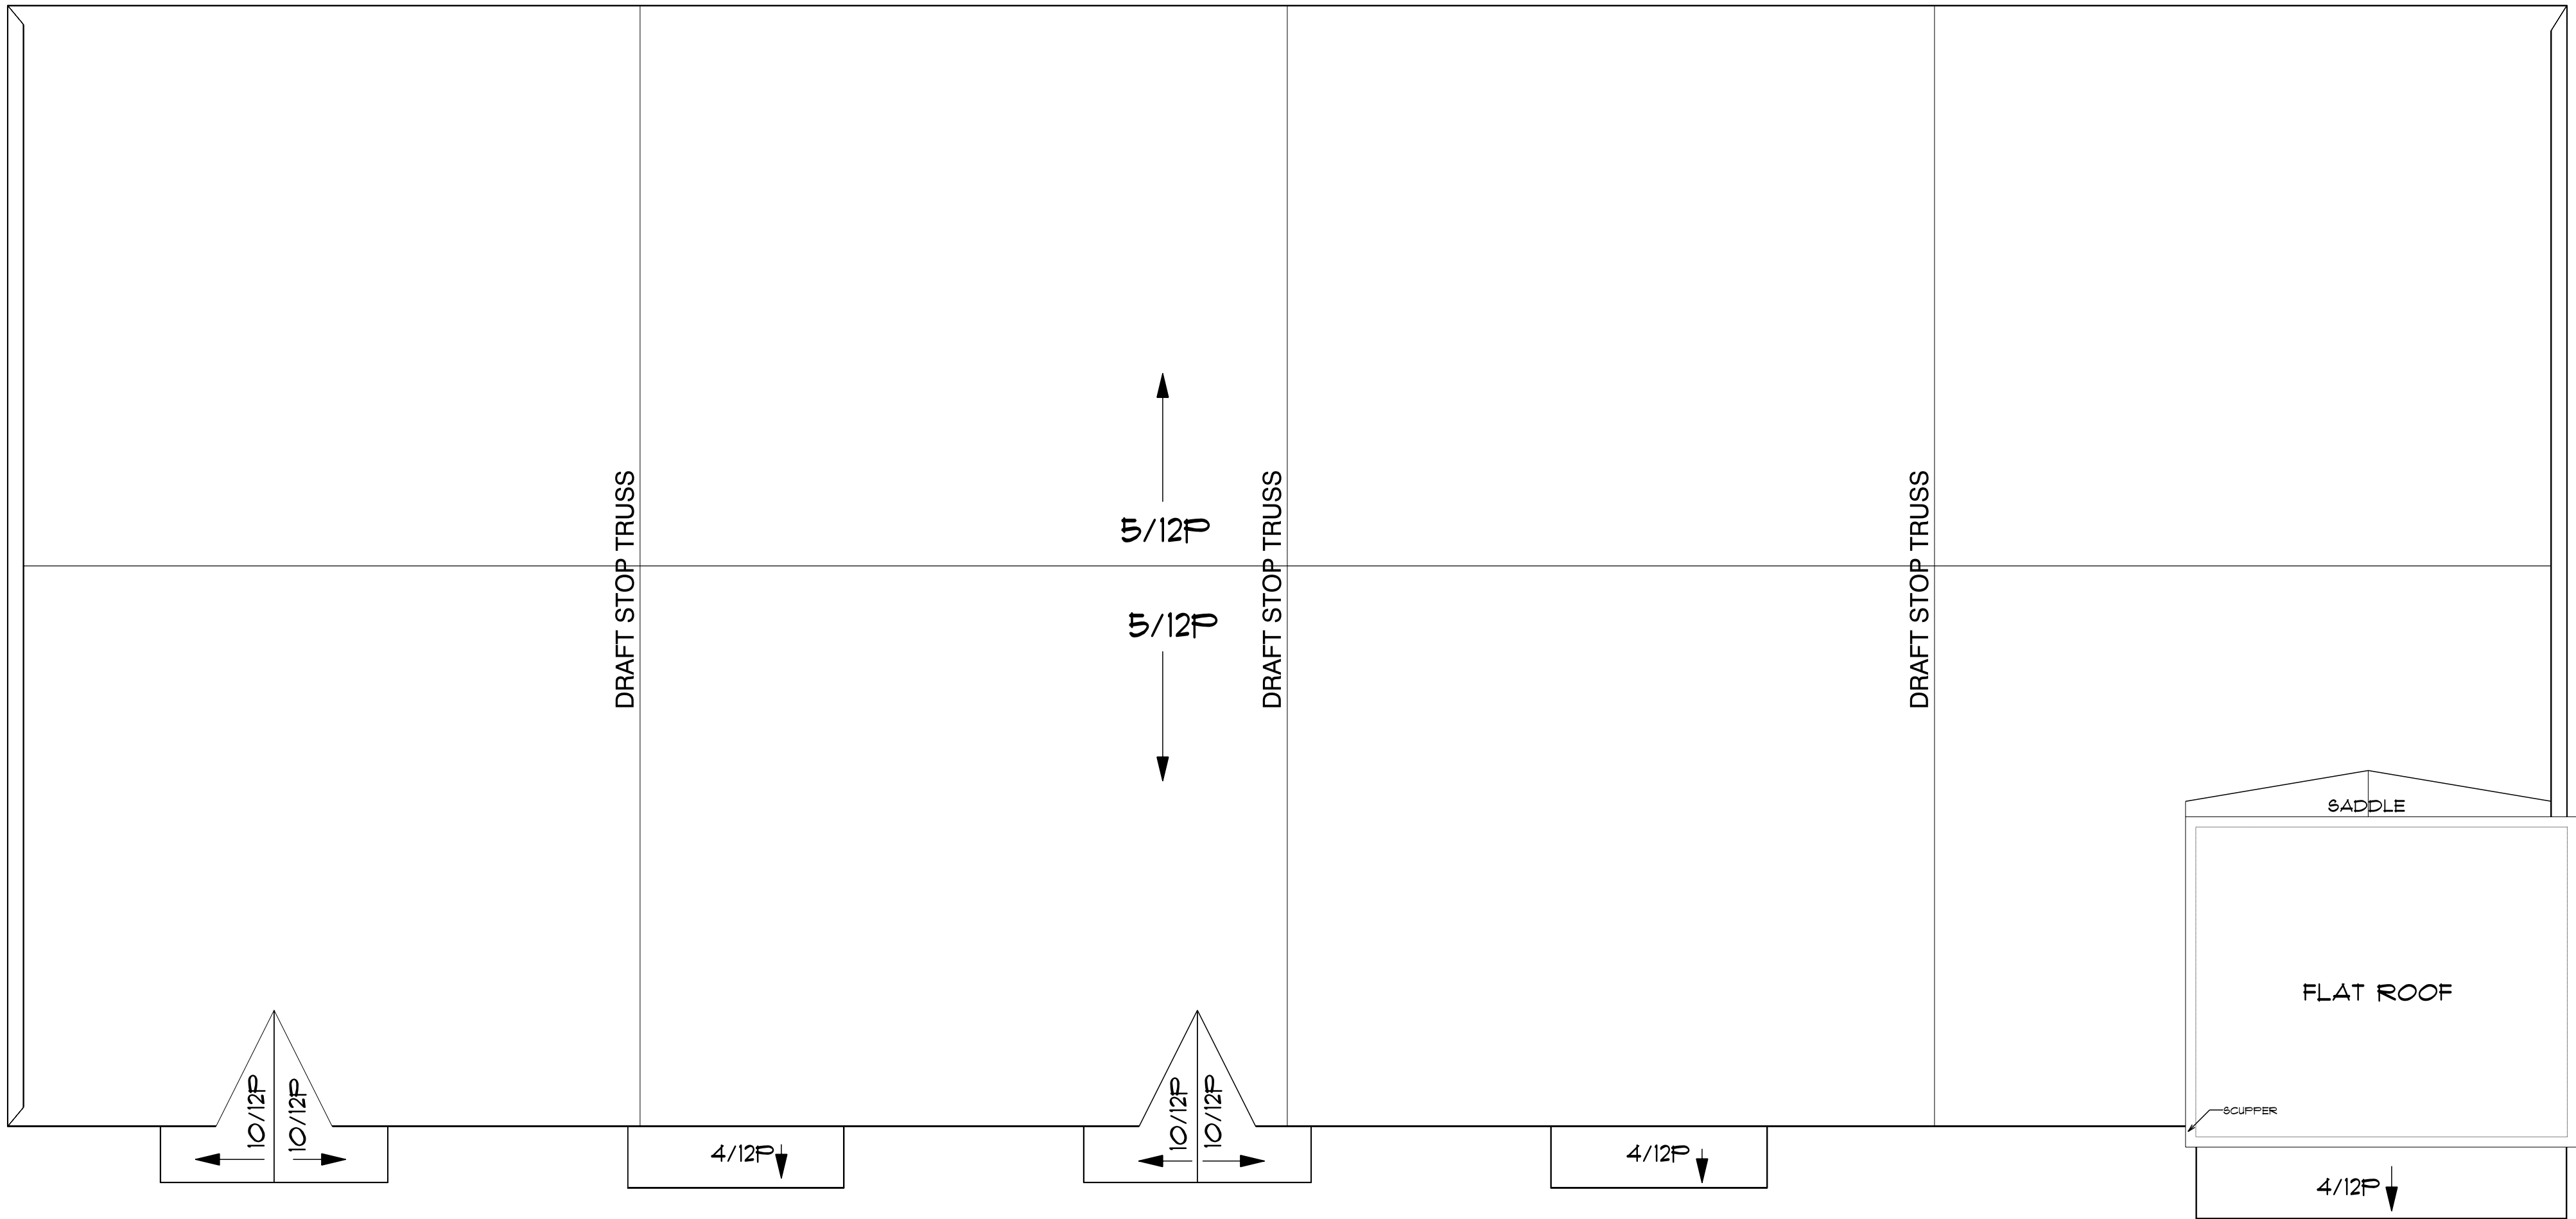

ROOF PLAN

1/8" = 1'

TRUSSES @ 2' O.O.C.
16" EAVE OVERHANGS
12" RAKE OVERHANGS

SITE ADDRESS

2460 T.R. 357
DUNDEE, OH

SIMMY'S
CORNER

