



7750 ROWLETT RD – PRE LEASING


Rowlett, TX 75089

Abe Arteaga 214.295.7523 aarteaga@crestcommercial.com

7750 Rowlett Rd

For Lease

Rowlett, TX 75089

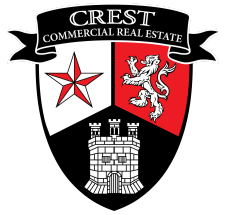

PROPERTY HIGHLIGHTS

- Two new $\pm 9,900$ SF buildings (divisible)
- Drive-thru availability for QSR and service users
- Excellent frontage along Rowlett Rd on ± 2.88 acres
- Ideal for retail, restaurant, and medical

OFFERING SUMMARY

Lease Rate:	Contact Broker
Available SF:	9,900 SF
Lot Size:	125,573 SF
Building Size:	0 SF

DEMOGRAPHICS	1 MILE	2 MILES	3 MILES
Total Households	3,220	12,353	24,839
Total Population	9,855	37,162	75,393
Average HH Income	\$118,359	\$110,665	\$113,410

ABE ARTEAGA

214.295.7523

aarteaga@crestcommercial.com

9330 Lyndon B Johnson Fwy #1080

Dallas, TX 75243



214.696.6677

crestcommercial.com

7750 Rowlett Rd - Site Plan

For Lease

Rowlett, TX 75089

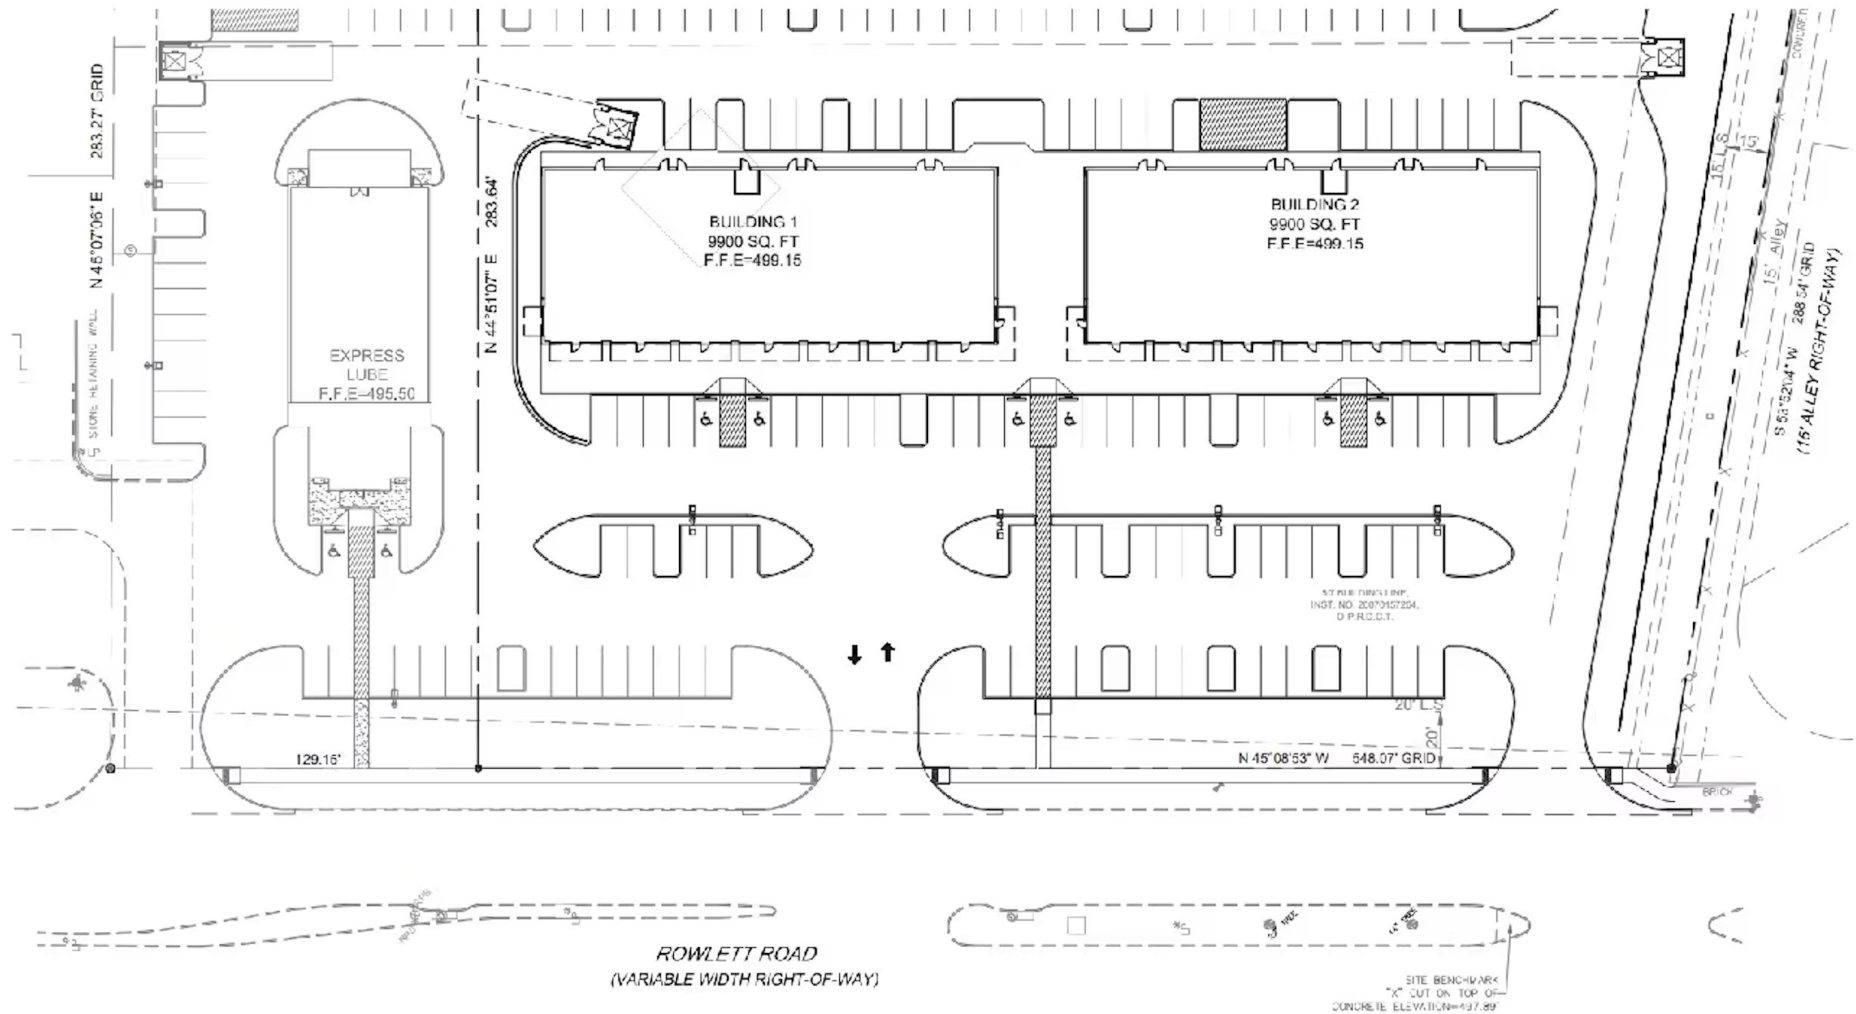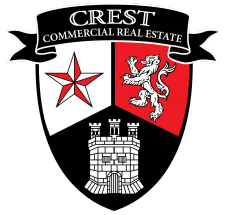

ABE ARTEAGA

214.295.7523

aarteaga@crestcommercial.com

9330 Lyndon B Johnson Fwy #1080

Dallas, TX 75243


214.696.6677

crestcommercial.com


7750 Rowlett Rd - Elevations

For Lease


Rowlett, TX 75089

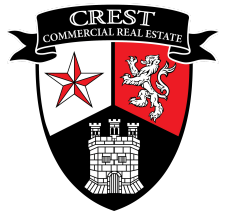


4 FRONT/SOUTH ELEVATION, BUILDING-2
SCALE 1/8" = 1'-0"

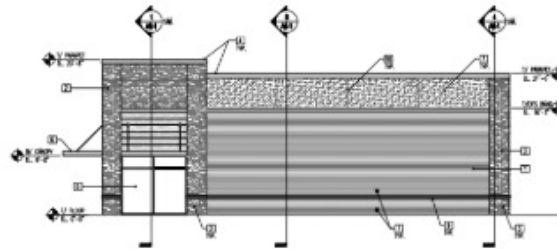

2 EAST ELEVATION, BUILDING-2
SCALE 1/8" = 1'-0"

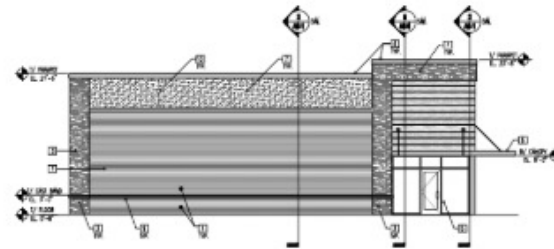

3 WEST ELEVATION, BUILDING-2
SCALE 1/8" = 1'-0"

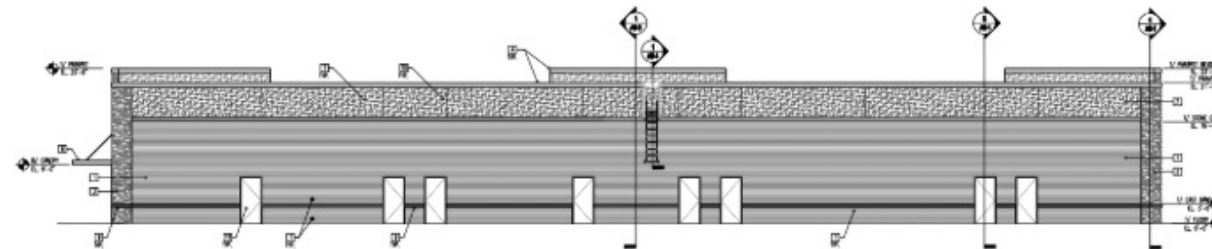

1 REAR/NORTH ELEVATION, BUILDING-2
SCALE 1/8" = 1'-0"

ABE ARTEAGA

214.295.7523

aarteaga@crestcommercial.com

9330 Lyndon B Johnson Fwy #1080

Dallas, TX 75243


214.696.6677

crestcommercial.com

7750 Rowlett Rd

For Lease

Rowlett, TX 75089

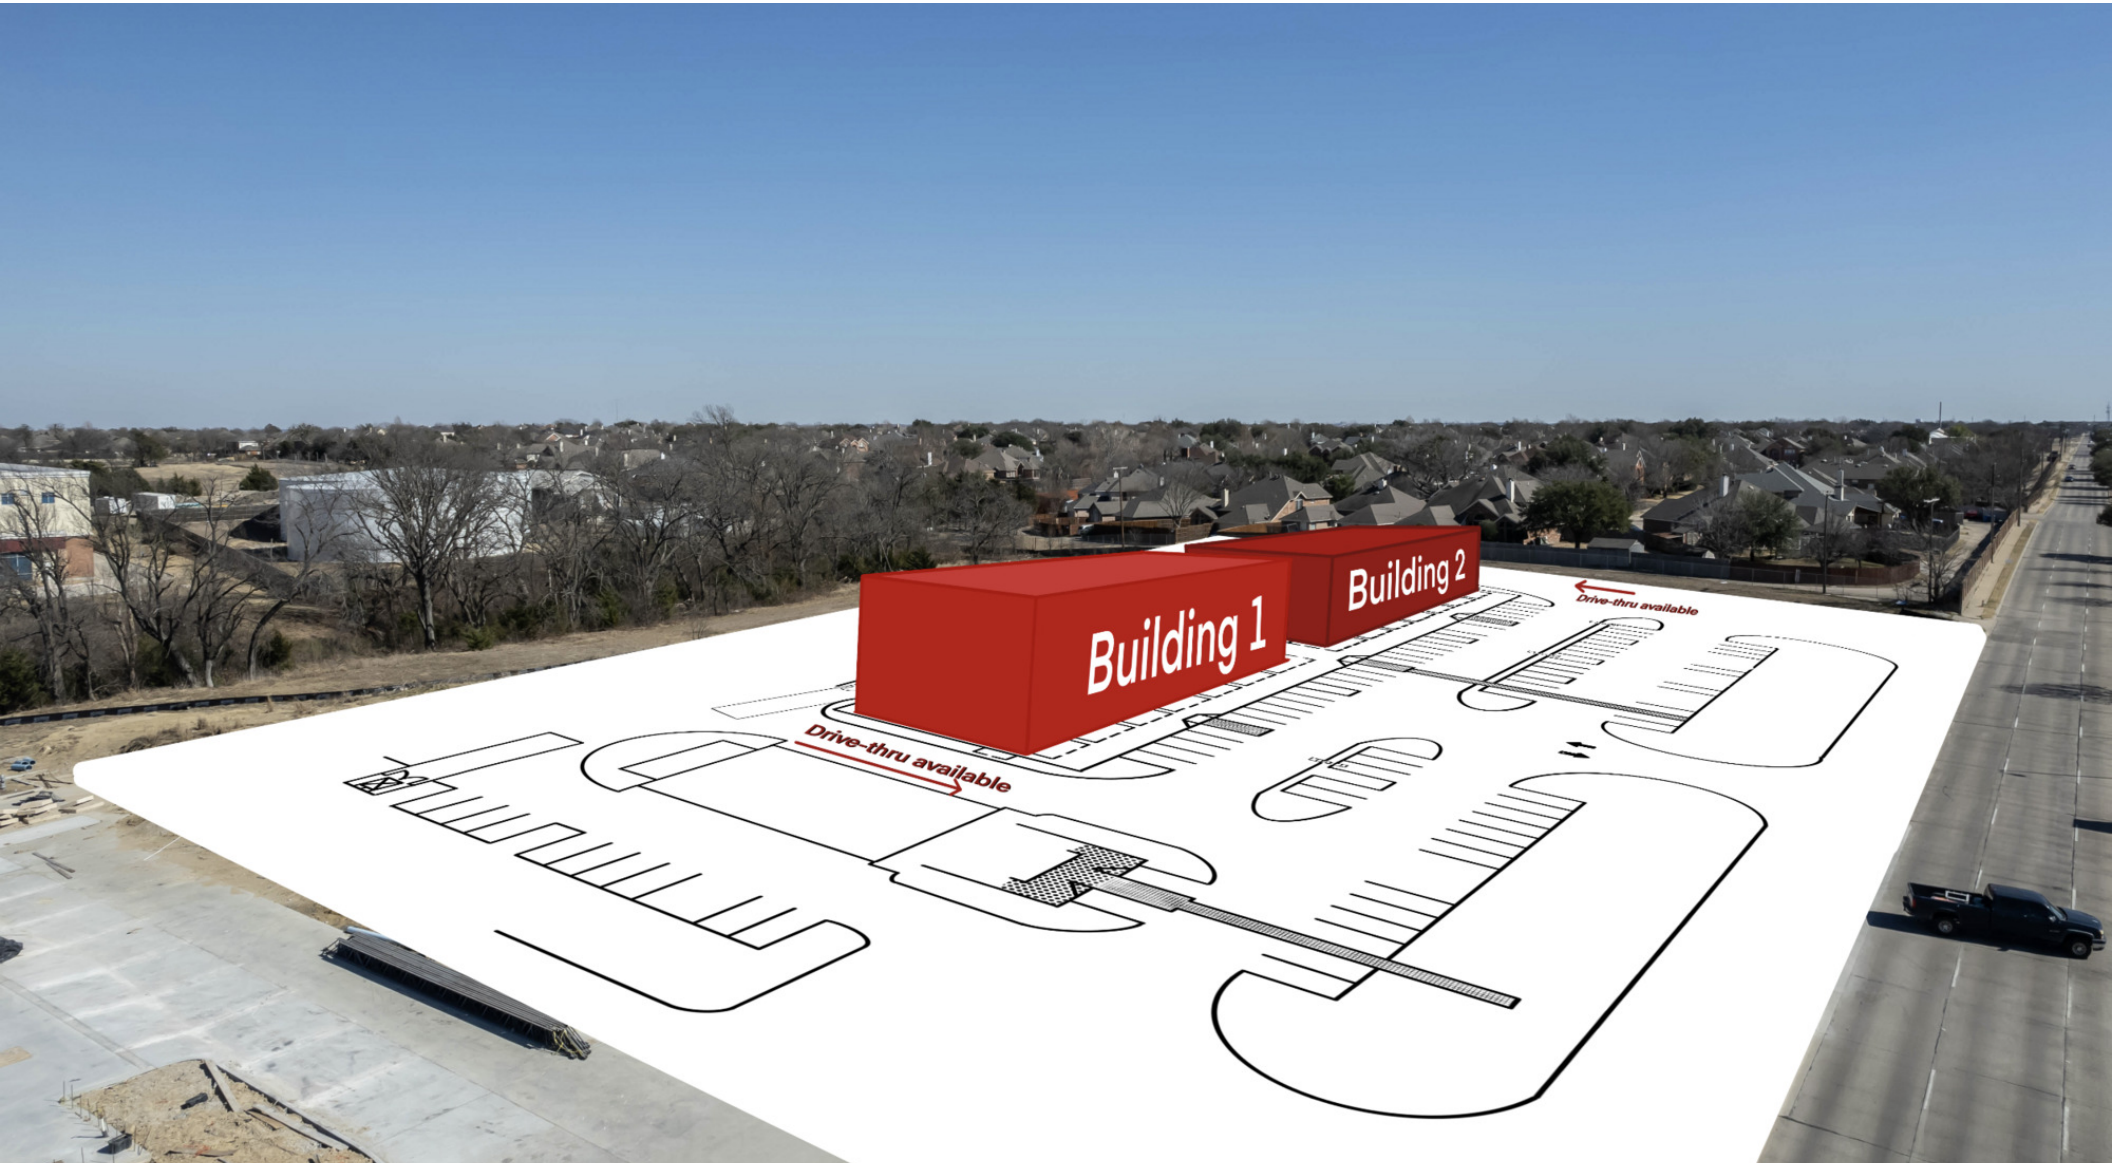

ABE ARTEAGA

214.295.7523

aarteaga@crestcommercial.com

9330 Lyndon B Johnson Fwy #1080

Dallas, TX 75243


214.696.6677

crestcommercial.com

7750 Rowlett Rd

For Lease

Rowlett, TX 75089

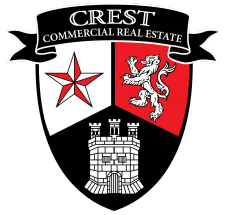


POPULATION	1 MILE	2 MILES	3 MILES
Total Population	9,855	37,162	75,393
Average Age	39	39	39
Average Age (Male)	38	38	38
Average Age (Female)	40	40	40

HOUSEHOLDS & INCOME	1 MILE	2 MILES	3 MILES
Total Households	3,220	12,353	24,839
# of Persons per HH	3.1	3	3
Average HH Income	\$118,359	\$110,665	\$113,410
Average House Value	\$339,708	\$318,038	\$319,730

Demographics data derived from AlphaMap

TRAFFIC COUNTS	CROSS RD	
Rowlett Rd	Northeast Pkwy	28,555 VPD
Rowlett Rd	Hickox Rd SE	29,839 VPD

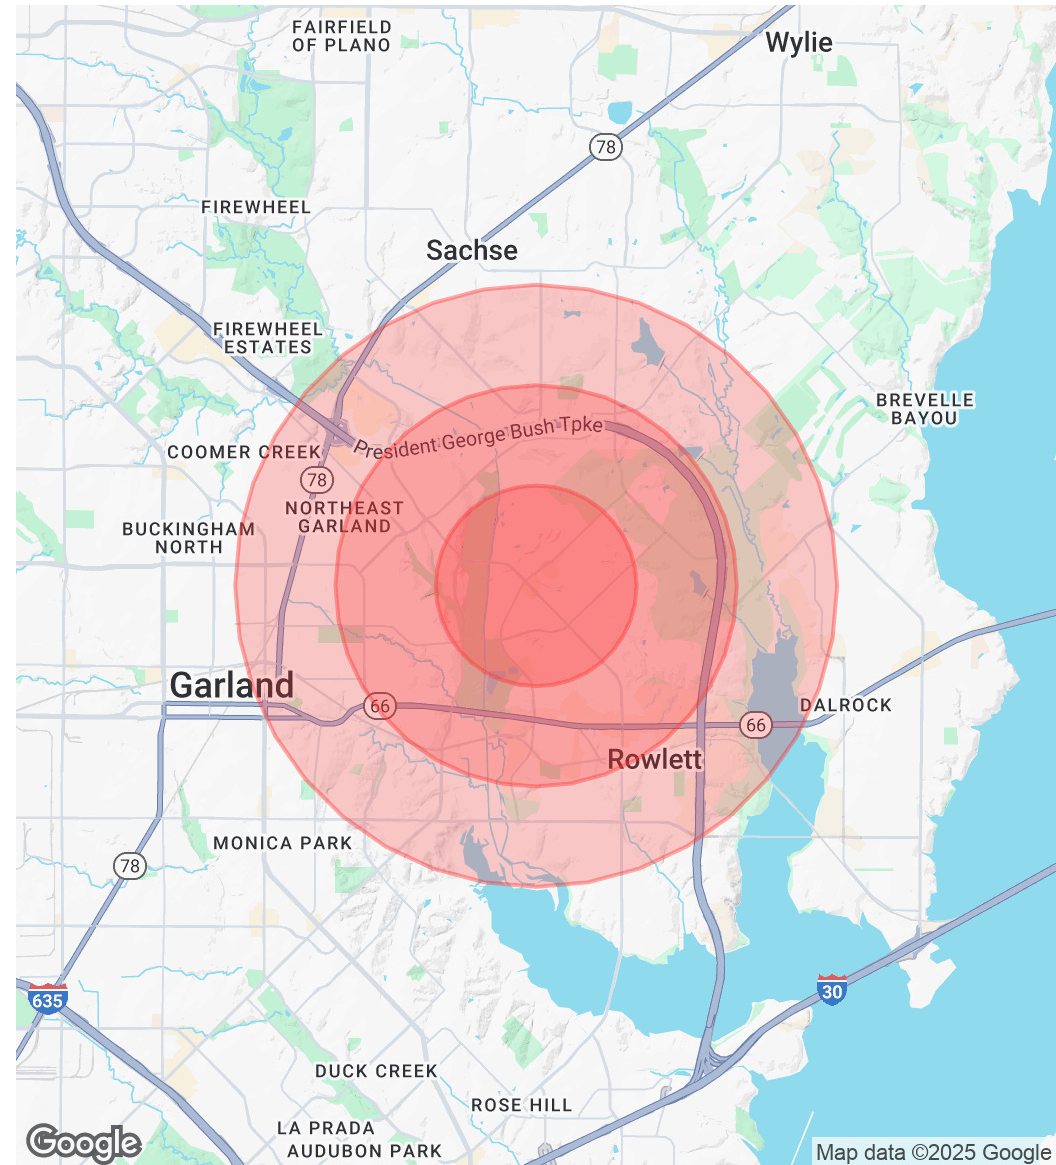

Map data ©2025 Google

ABE ARTEAGA

214.295.7523

aarteaga@crestcommercial.com

9330 Lyndon B Johnson Fwy #1080

Dallas, TX 75243

214.696.6677

crestcommercial.com



Information About Brokerage Services

Texas law requires all real estate license holders to give the following information about brokerage services to prospective buyers, tenants, sellers and landlords.

11-2-2015



TYPES OF REAL ESTATE LICENSE HOLDERS:

- **A BROKER** is responsible for all brokerage activities, including acts performed by sales agents sponsored by the broker.
- **A SALES AGENT** must be sponsored by a broker and works with clients on behalf of the broker.

A BROKER'S MINIMUM DUTIES REQUIRED BY LAW (A client is the person or party that the broker represents):

- Put the interests of the client above all others, including the broker's own interests;
- Inform the client of any material information about the property or transaction received by the broker;
- Answer the client's questions and present any offer to or counter-offer from the client; and
- Treat all parties to a real estate transaction honestly and fairly.

A LICENSE HOLDER CAN REPRESENT A PARTY IN A REAL ESTATE TRANSACTION:

AS AGENT FOR OWNER (SELLER/LANDLORD): The broker becomes the property owner's agent through an agreement with the owner, usually in a written listing to sell or property management agreement. An owner's agent must perform the broker's minimum duties above and must inform the owner of any material information about the property or transaction known by the agent, including information disclosed to the agent or subagent by the buyer or buyer's agent.

AS AGENT FOR BUYER/TENANT: The broker becomes the buyer/tenant's agent by agreeing to represent the buyer, usually through a written representation agreement. A buyer's agent must perform the broker's minimum duties above and must inform the buyer of any material information about the property or transaction known by the agent, including information disclosed to the agent by the seller or seller's agent.

AS AGENT FOR BOTH - INTERMEDIARY: To act as an intermediary between the parties the broker must first obtain the written agreement of *each party* to the transaction. The written agreement must state who will pay the broker and, in conspicuous bold or underlined print, set forth the broker's obligations as an intermediary. A broker who acts as an intermediary:

- Must treat all parties to the transaction impartially and fairly;
- May, with the parties' written consent, appoint a different license holder associated with the broker to each party (owner and buyer) to communicate with, provide opinions and advice to, and carry out the instructions of each party to the transaction.
- Must not, unless specifically authorized in writing to do so by the party, disclose:
 - that the owner will accept a price less than the written asking price;
 - that the buyer/tenant will pay a price greater than the price submitted in a written offer; and
 - any confidential information or any other information that a party specifically instructs the broker in writing not to disclose, unless required to do so by law.

AS SUBAGENT: A license holder acts as a subagent when aiding a buyer in a transaction without an agreement to represent the buyer. A subagent can assist the buyer but does not represent the buyer and must place the interests of the owner first.

TO AVOID DISPUTES, ALL AGREEMENTS BETWEEN YOU AND A BROKER SHOULD BE IN WRITING AND CLEARLY ESTABLISH:

- The broker's duties and responsibilities to you, and your obligations under the representation agreement.
- Who will pay the broker for services provided to you, when payment will be made and how the payment will be calculated.

LICENSE HOLDER CONTACT INFORMATION: This notice is being provided for information purposes. It does not create an obligation for you to use the broker's services. Please acknowledge receipt of this notice below and retain a copy for your records.

Crest Commercial RE	0412595	erik@crestcommercial.com	214.696.6677
Licensed Broker /Broker Firm Name or Primary Assumed Business Name	License No.	Email	Phone
Erik K. Fulkerson	0325490	erik@crestcommercial.com	214.696.6677
Designated Broker of Firm	License No.	Email	Phone
Erik K. Fulkerson	0325490	erik@crestcommercial.com	214.696.6677
Licensed Supervisor of Sales Agent/ Associate	License No.	Email	Phone
Abraham Arteaga	0721506	aarteaga@crestcommercial.com	214.696.6677
Sales Agent/Associate's Name	License No.	Email	Phone

Buyer/Tenant/Seller/Landlord Initials

Date