


APPLIED ANALYTICAL LOCATION MAP

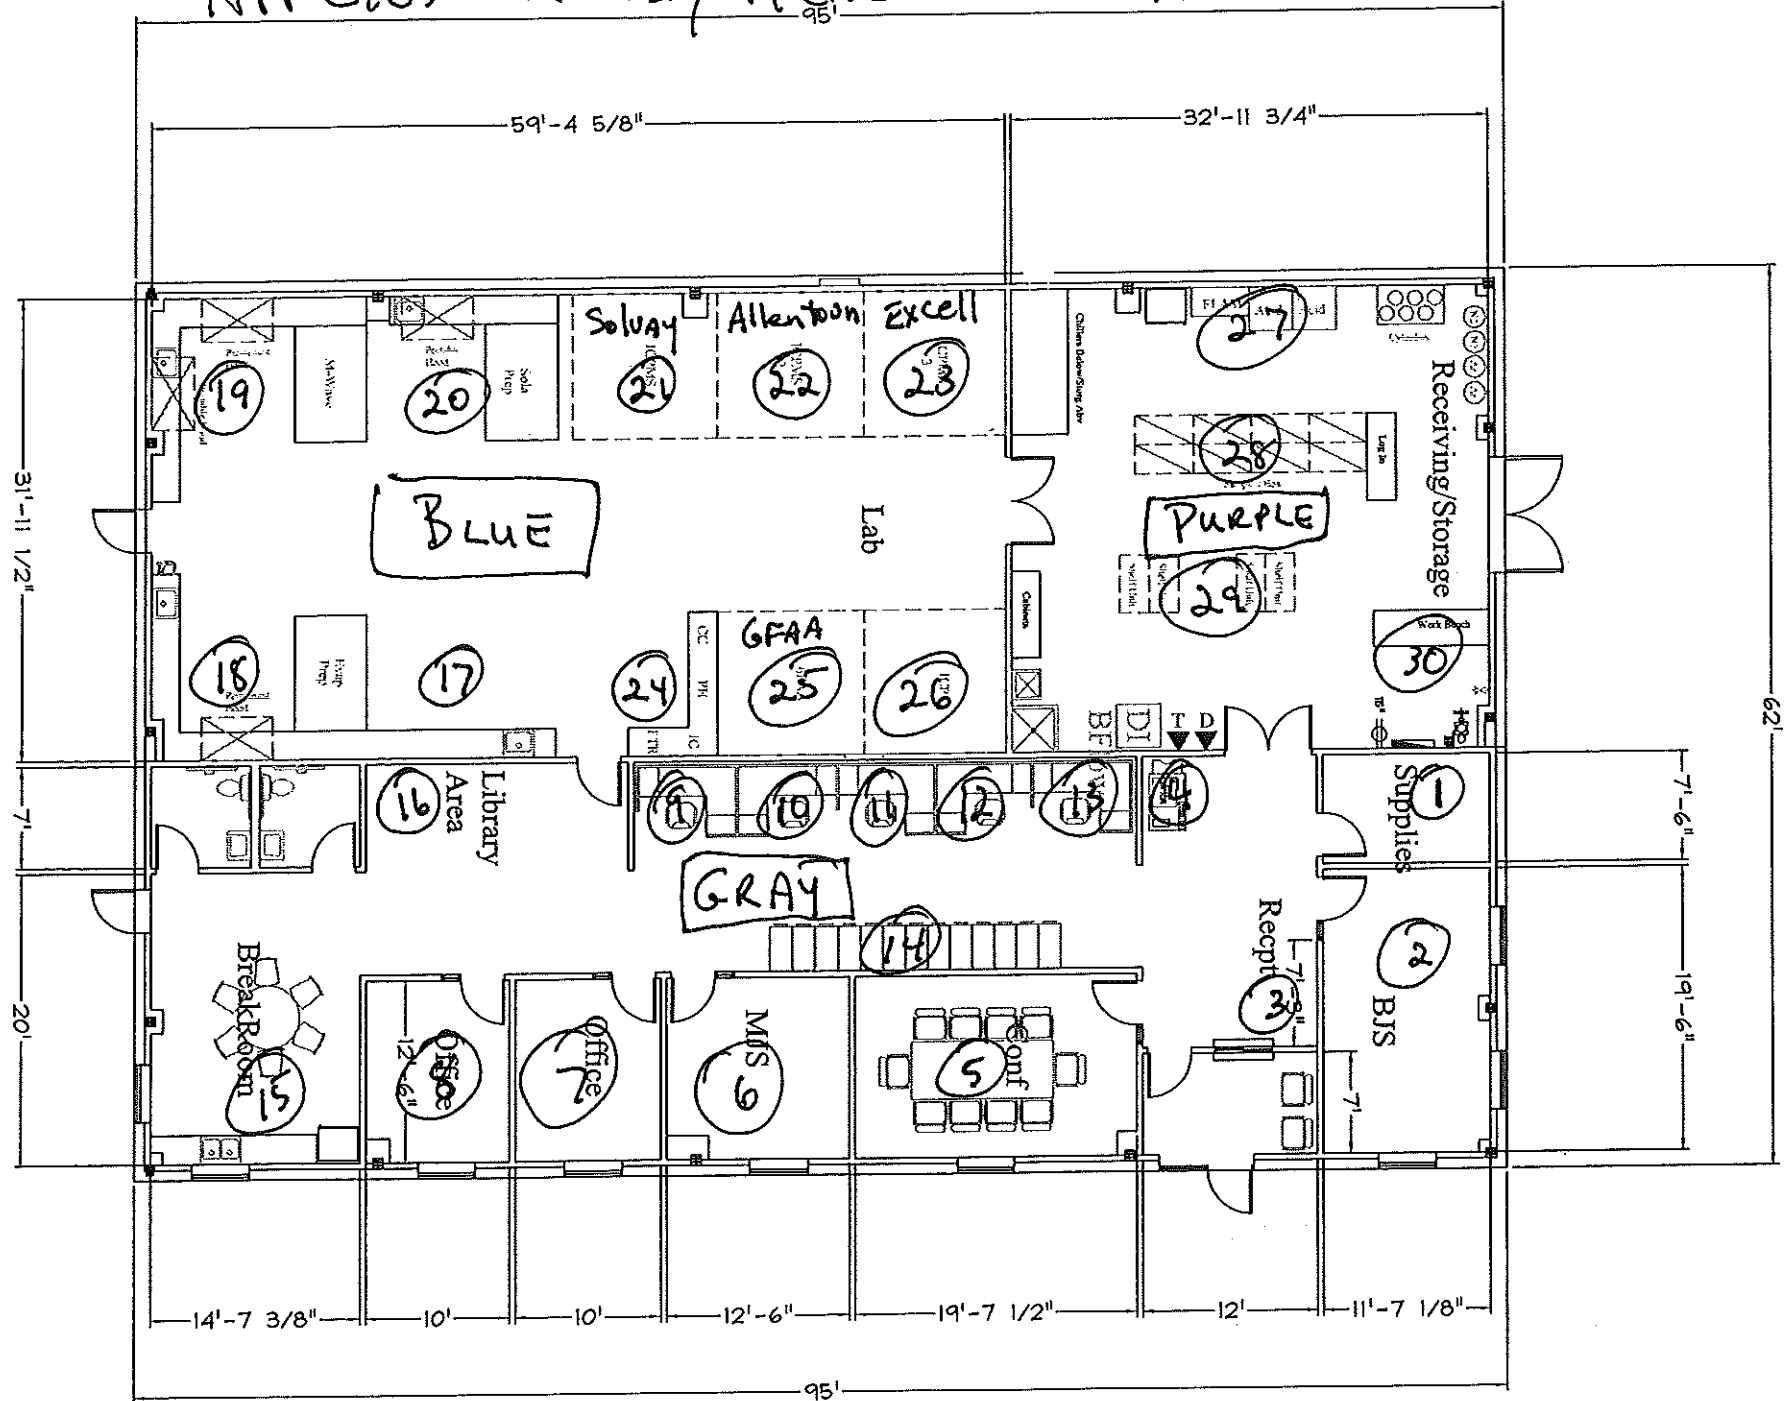

Applied Analytical
Floor Plan Option 9
(from Option 8 Concept A)