



FOR SALE

±8,100 SF WAREHOUSE / SHOWROOM OFF HWY 153

600 Ross Avenue,
Easley, SC 29640



LEE & ASSOCIATES
GREENVILLE/SPARTANBURG

Elledge Willis
Associate
864.230.8377
ewillis@lee-associates.com

PRICING/RATE:

\$795,000

- Two (2) 16' x 14' Drive-In Doors
- Four (4) 12' x 14' Drive-In Doors
- ±4,500 SF Showroom / Warehouse Space (Glass Storefront)
- ±3,600 SF Warehouse

Interactive PDF



864.704.1040
LeeUpstate.com



COUNTY
Pickens



ACREAGE
±1.3 Acres



LOCATION
±0.4 Miles Off Hwy
123



CLEAR HEIGHT
See Floor Plan
(Height Varies)

PROPERTY OVERVIEW & PHOTOS

PROPERTY NAME	600 Ross Avenue
TYPE	Flex Warehouse / Showroom
TOTAL AVAILABLE SF	±8,100 SF
TOTAL BUILDING SF	±8,100 SF
TAX MAP #	5018-07-59-5757
COUNTY	Pickens
CITY LIMITS	Easley
ZONING	GC
YEAR BUILT	1977 (Updated 2020)
CONSTRUCTION TYPE	Metal / Steel
ROOF	Metal
CEILING HEIGHT	See Floor Plan
DOCK DOORS	Loading Platform Ability
DRIVE-IN DOORS	Seven (7)
UTILITIES	All Public



LOCATION OVERVIEW

- 1 Baker Act Customs
- 2 MakeSpace Self Storage
- 3 Hwy 123
- 4 Subway
- 5 CVS
- 6 Smoking Pig Easley
- 7 Waffle House
- 8 Home Depot
- 9 Publix
- 10 Lowe's

Click Here to View
the Interactive Map



Interactive PDF 


201 W. McBee Ave, Suite 400, Greenville, SC 29601
320 E. Main Street, Suite 430, Spartanburg, SC 29302
LeeUpstate.com | 864.704.1040

FLOOR PLAN



TOTAL BUILDING: $\pm 8,100$ SF

**Not to Scale & Measurements are Approximate*

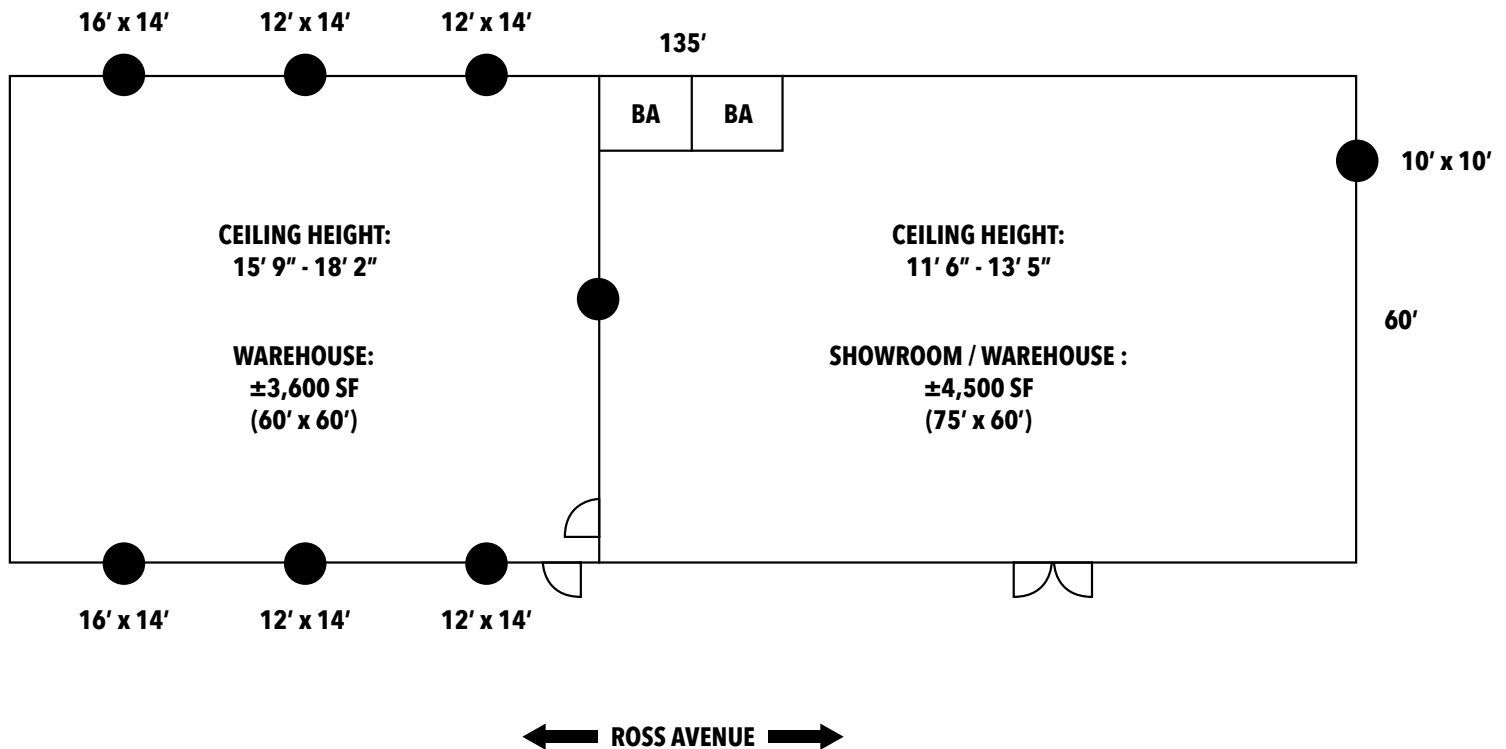



Interactive PDF 

LEARN MORE
CALL TODAY



LEE & ASSOCIATES
GREENVILLE/SPARTANBURG

864.704.1040
LeeUpstate.com

GREENVILLE OFFICE
201 W. McBee Ave, Suite 400
Greenville, SC 29601

SPARTANBURG OFFICE
320 E. Main Street, Suite 430
Spartanburg, SC 29302

All information furnished regarding the properties and information in this packet is from sources deemed reliable, but no warranty or representation is made to the accuracy thereof and same is submitted to errors, omissions, change of price, rental or other conditions prior to sale, lease or financing or withdrawal without notice. No liability of any kind is to be imposed on the broker herein.



Elledge Willis

Associate
864.230.8377
ewillis@lee-associates.com