


EXISTING SHOPPING CENTER

- PADS & EXISTING BUILDINGS
- HOTEL
- RESIDENTIAL
- LARGE SCALE COMMERCIAL/ MIXED-USE
- xx AC Acreage listed are approximate & not to scale


FUTURE DEVELOPMENT



Acreage Map
CONCEPTUAL SITE PLAN

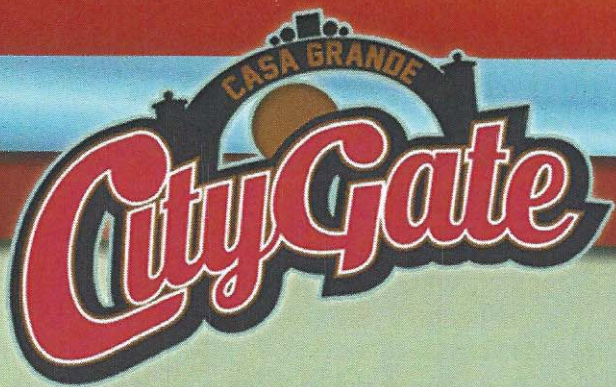

Suite #	Suite Size	Suite #	Suite Size	Suite #	Suite Size
101	12173	118	5500	139	2500
103	3000	119-120	11350	140	4500
104	4500	121	2675	141	10000
105	3000	122	1794	142	3100
106	4500	124	5000	143	3500
107	3300	126	2500	144	8000
108	2416	127	2500	145	3200
109	3350	128	7000	146	5000
110	3000	129-130	12800	147	2500
111	2800	133	2750	148	2500
112-113	7483	134	4000	149	4375
114	2691	135	3500		
115	6000	136	2420		
116	4000	137	2500		
117	4500	138	2700		

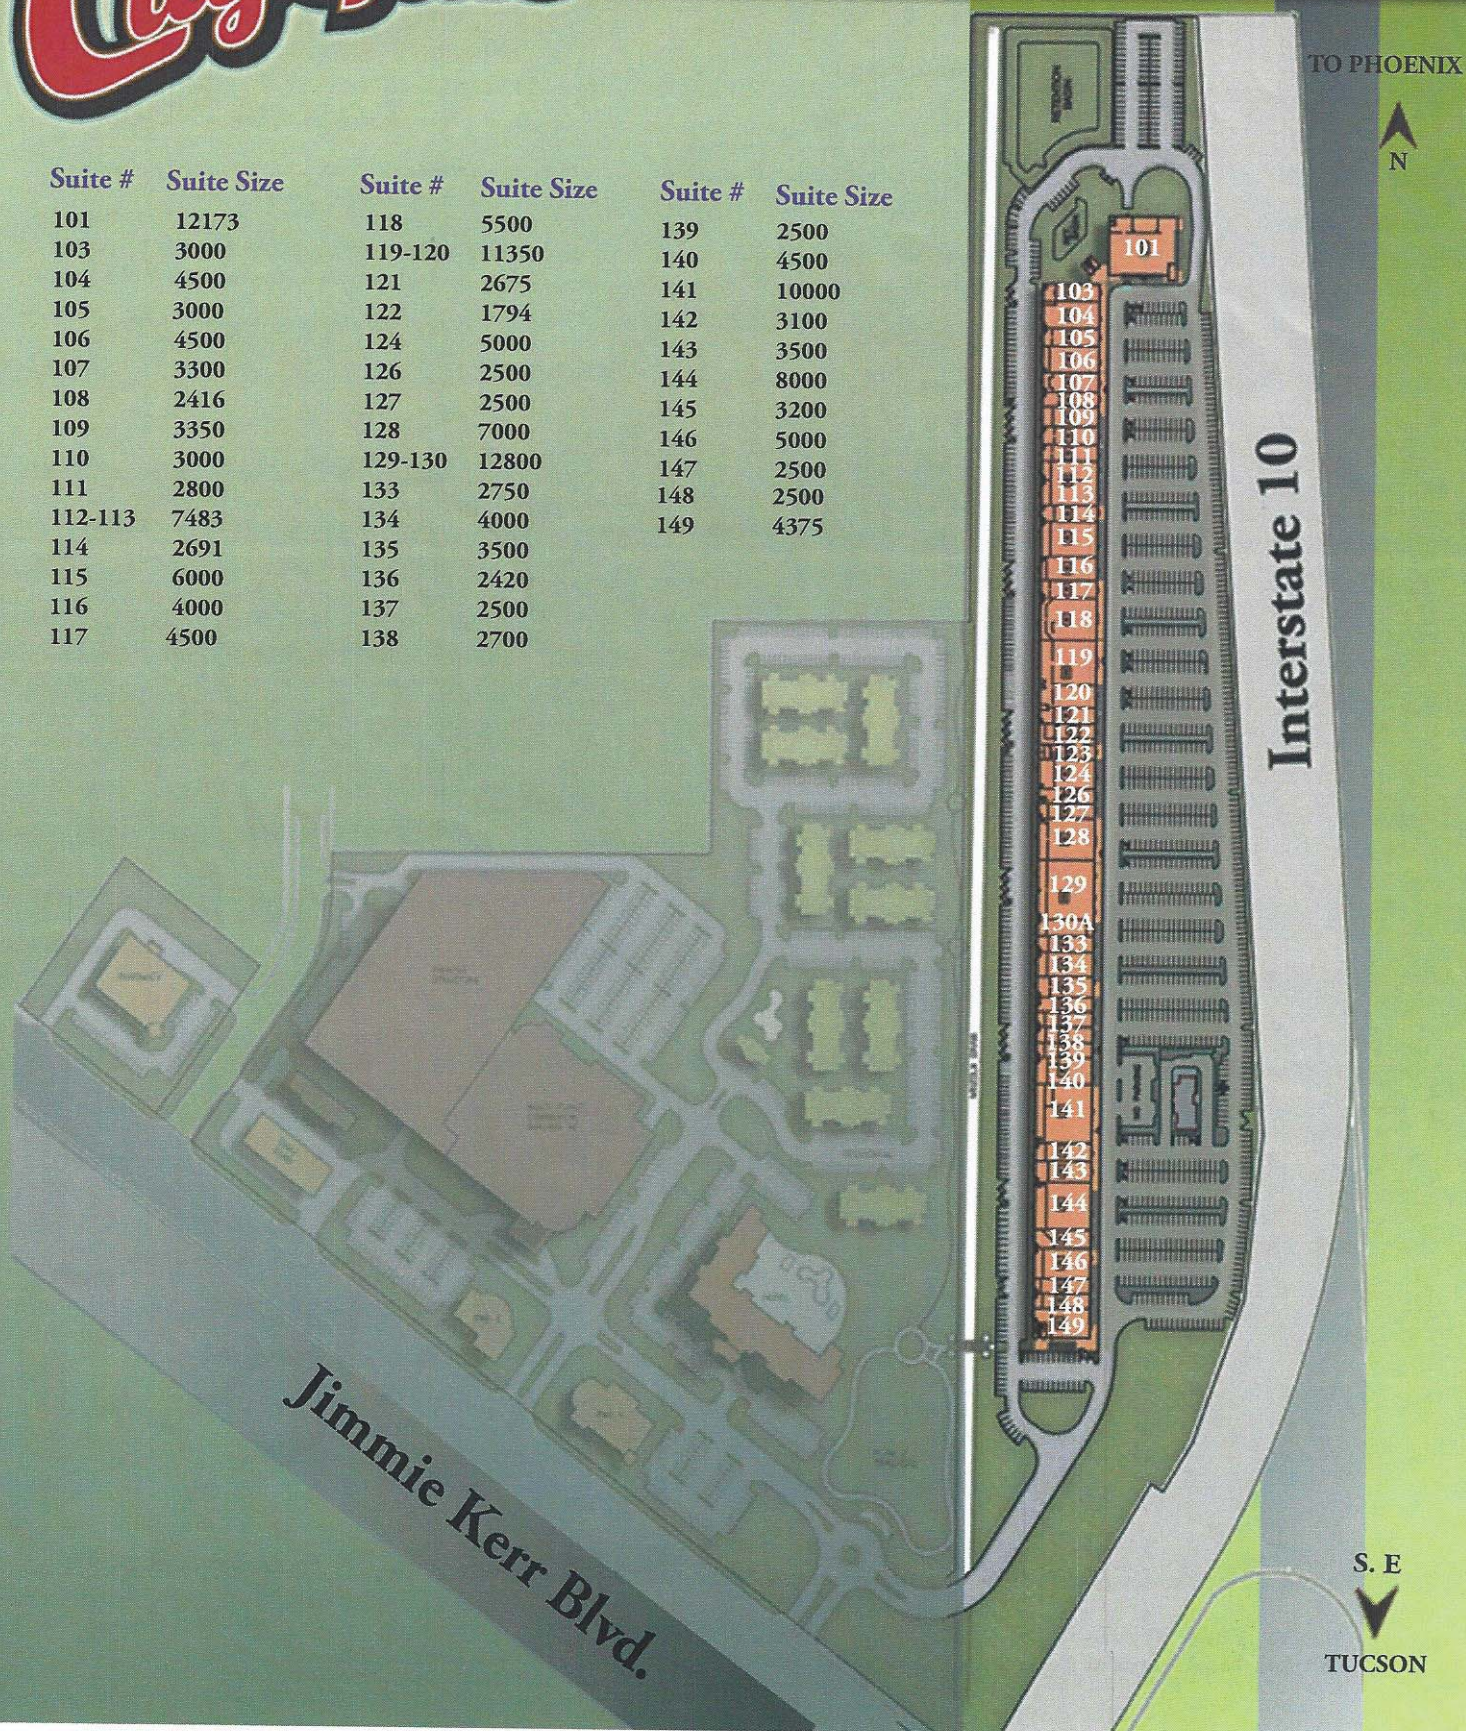


TO PHOENIX

N


Interstate 10


S. E

TUCSON

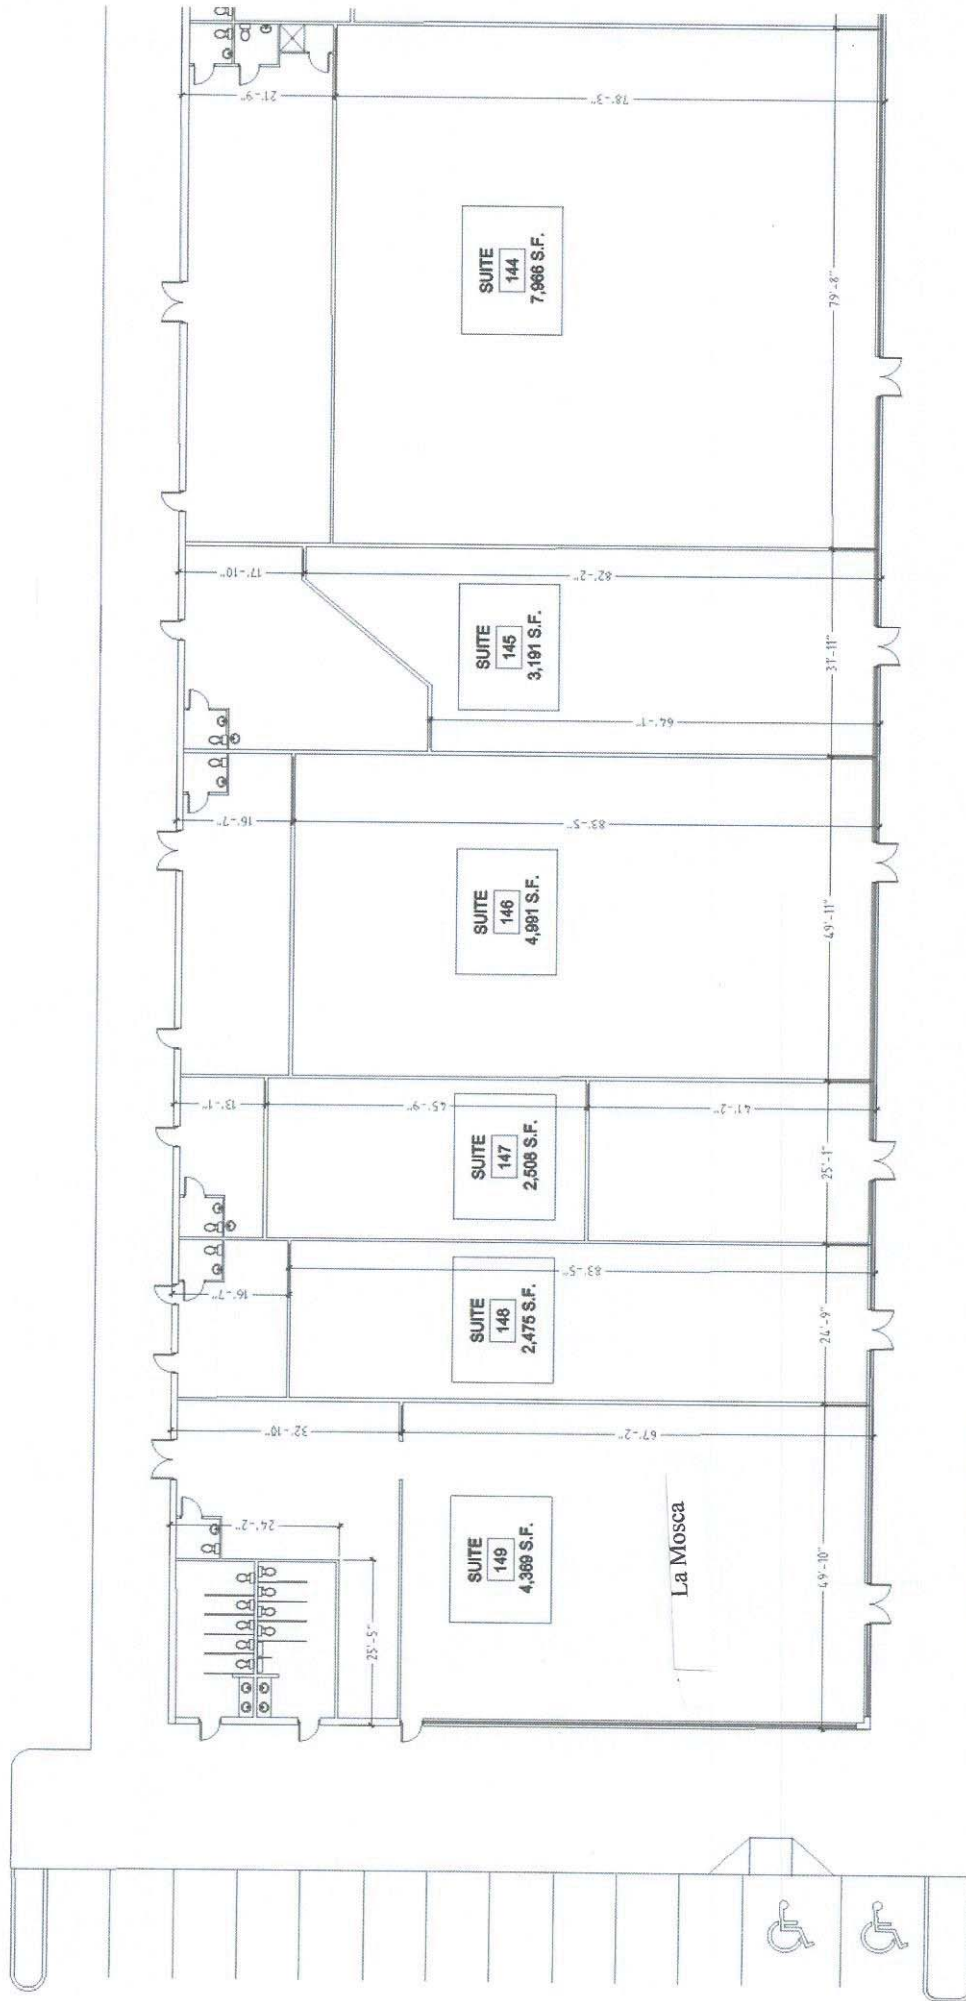


Interstate 10

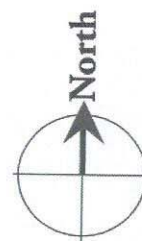

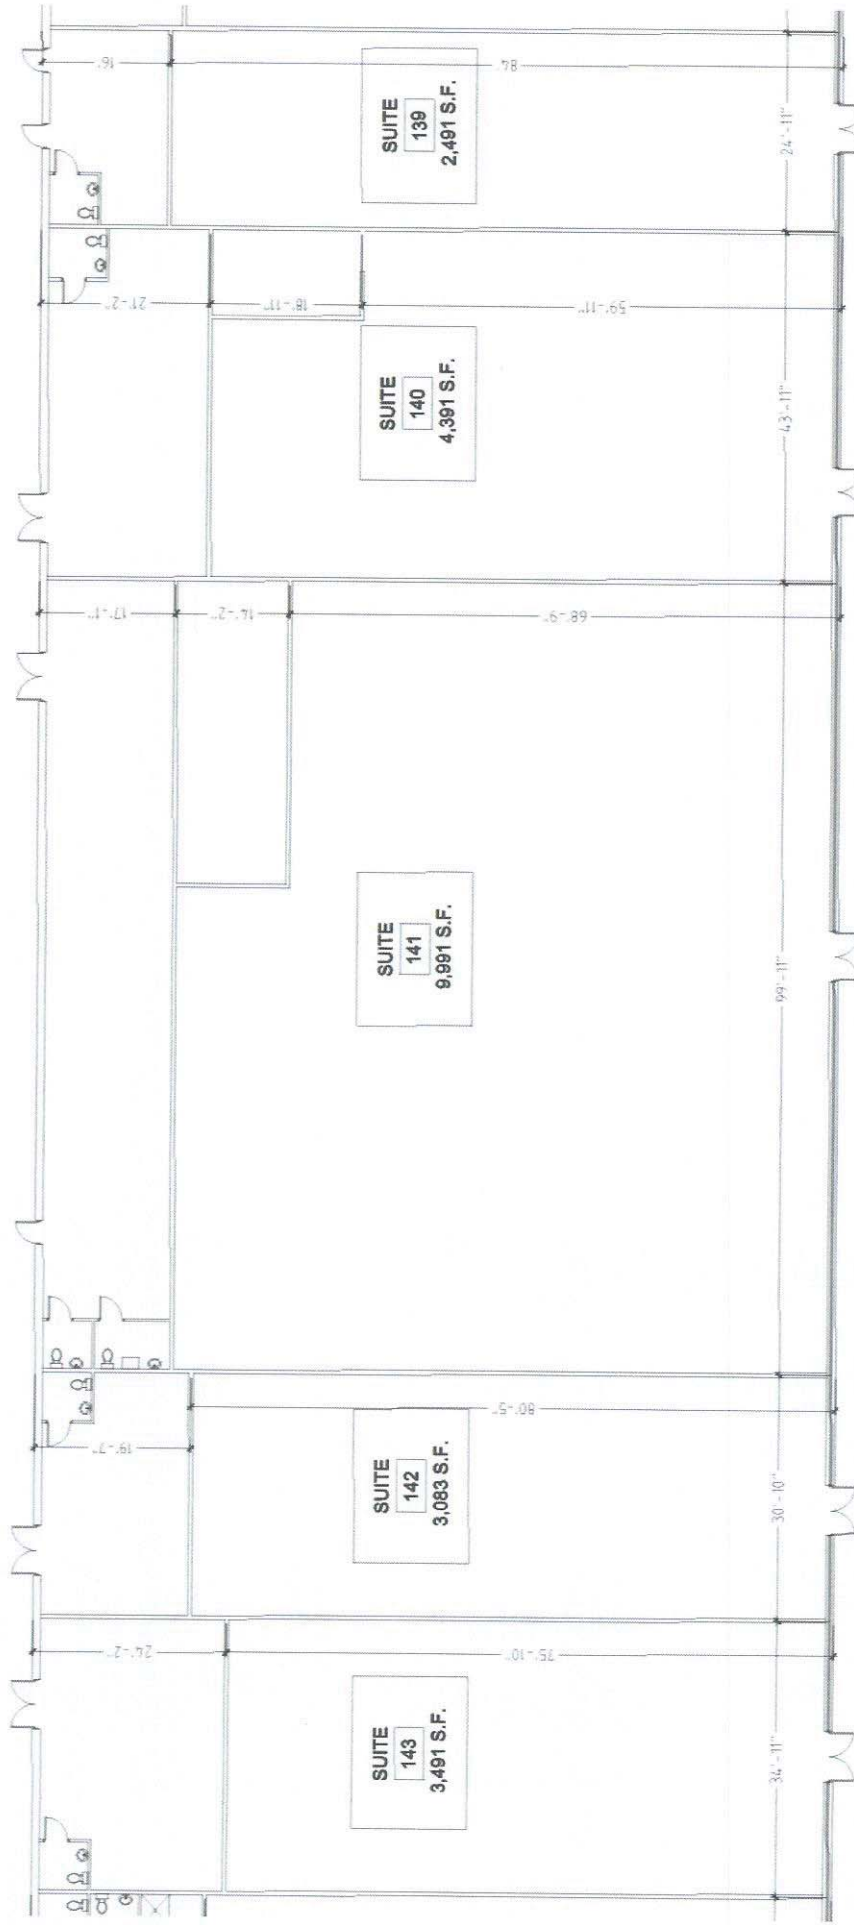


Interstate 10

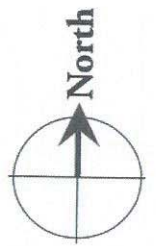




Interstate 10

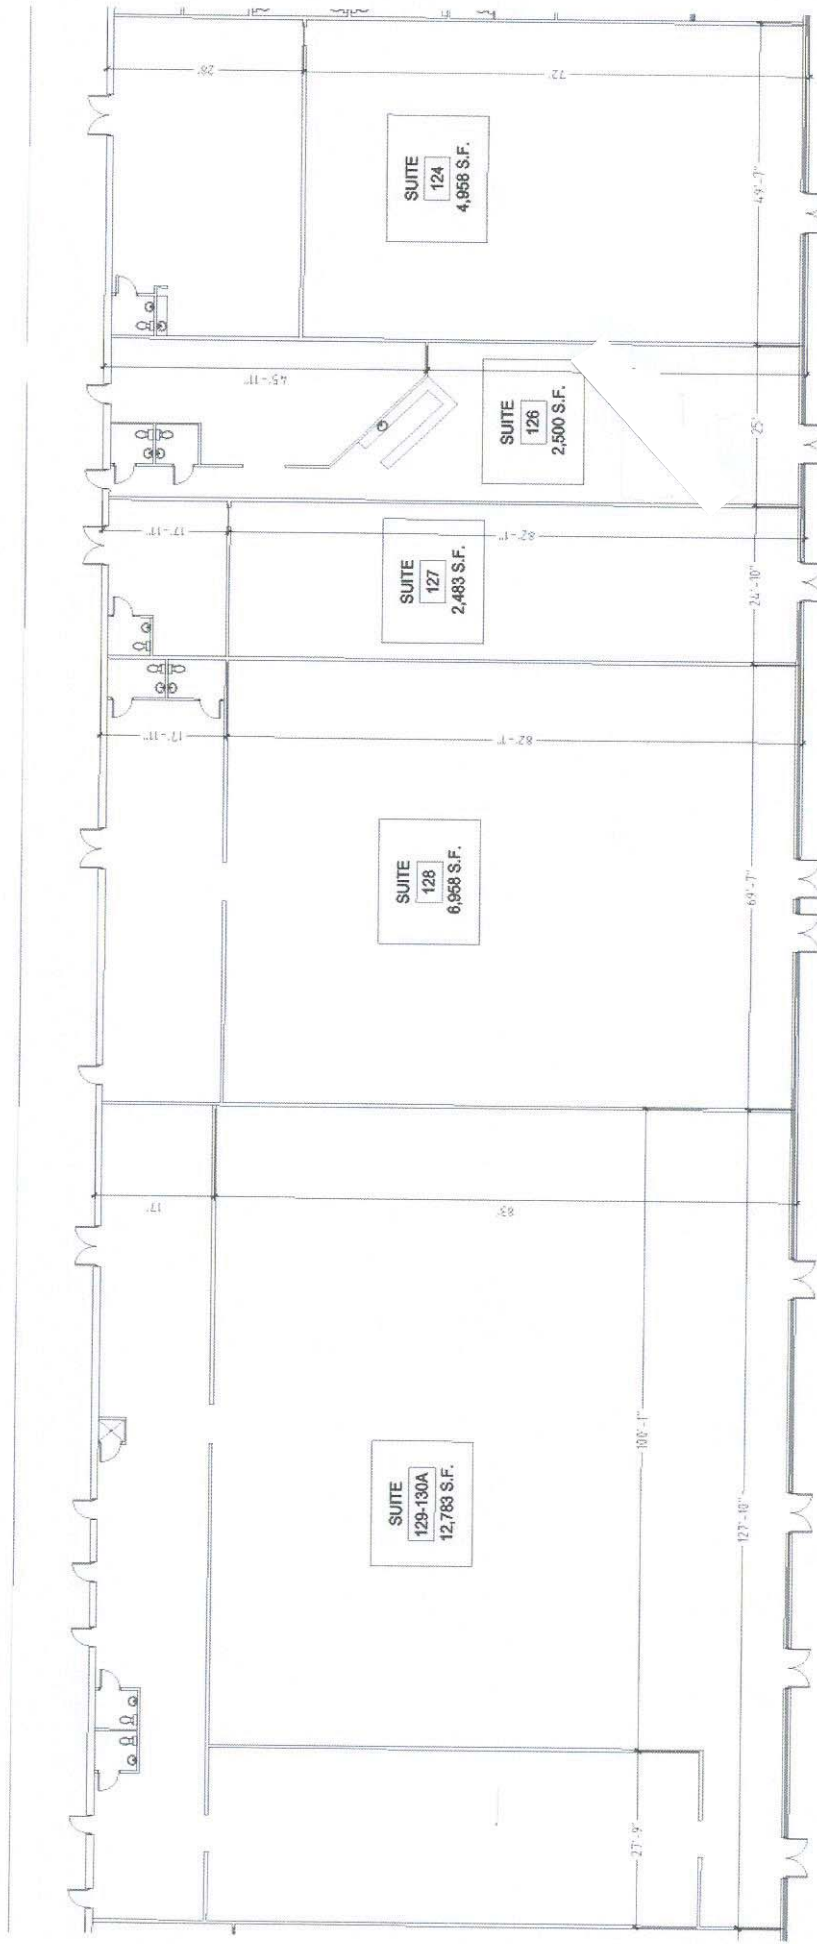



Interstate 10




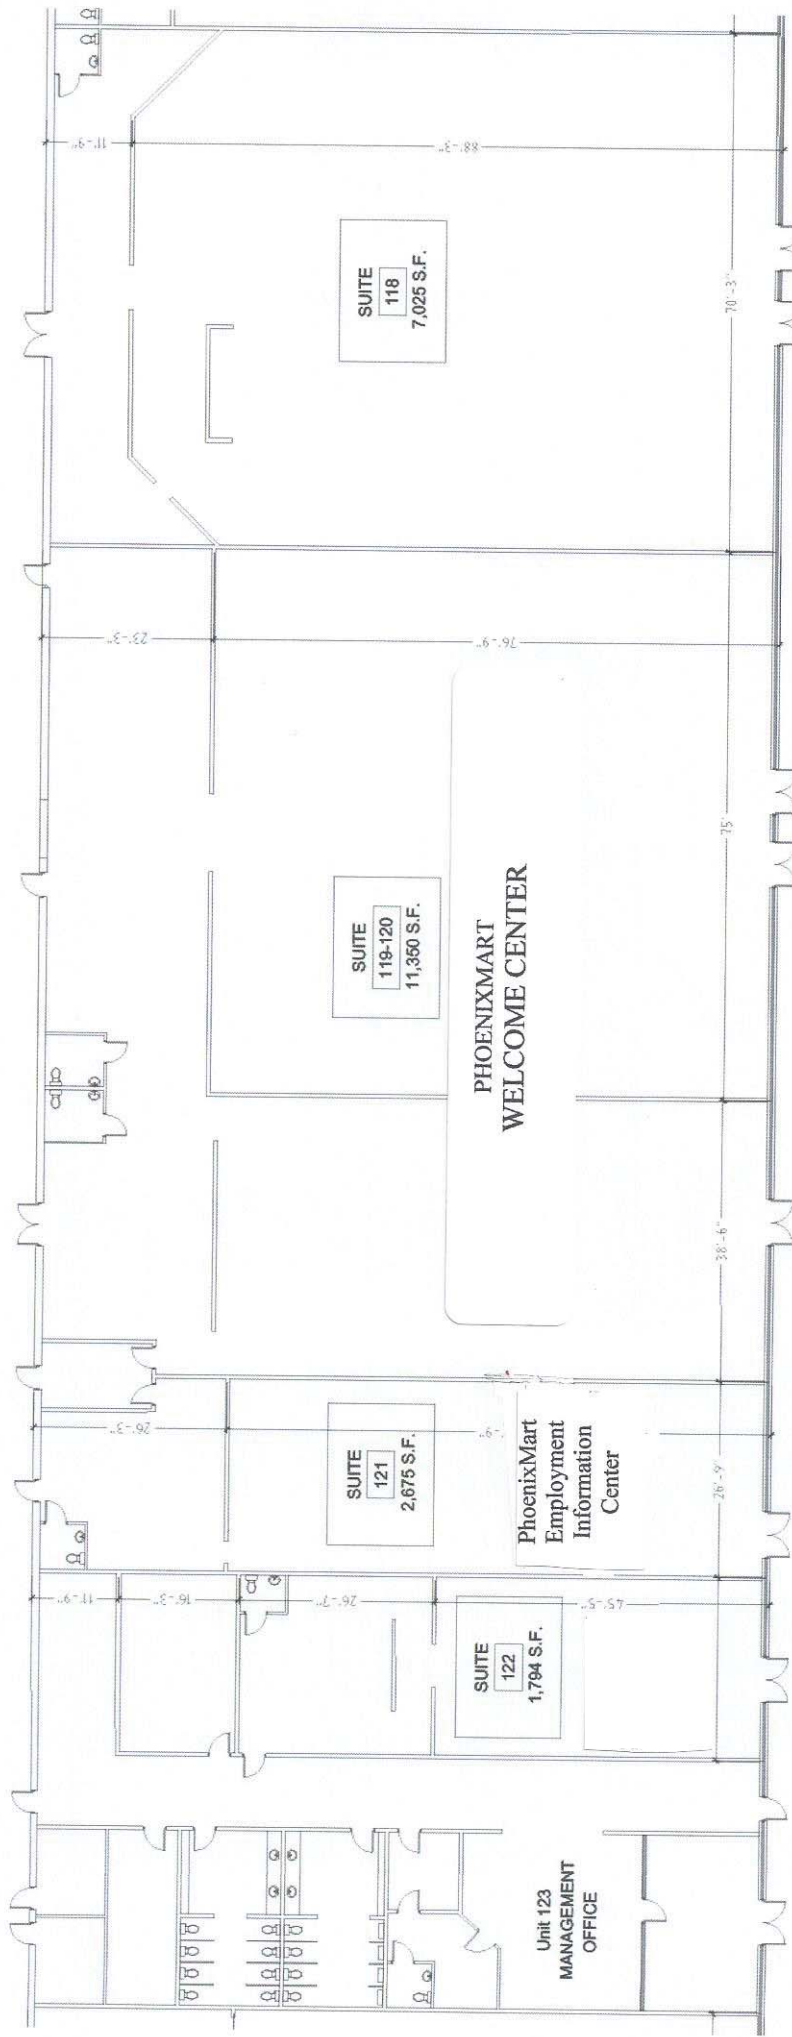


Interstate 10

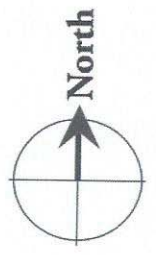

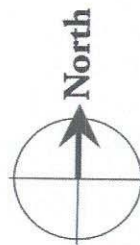

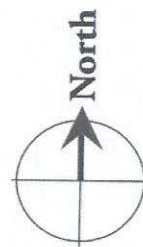

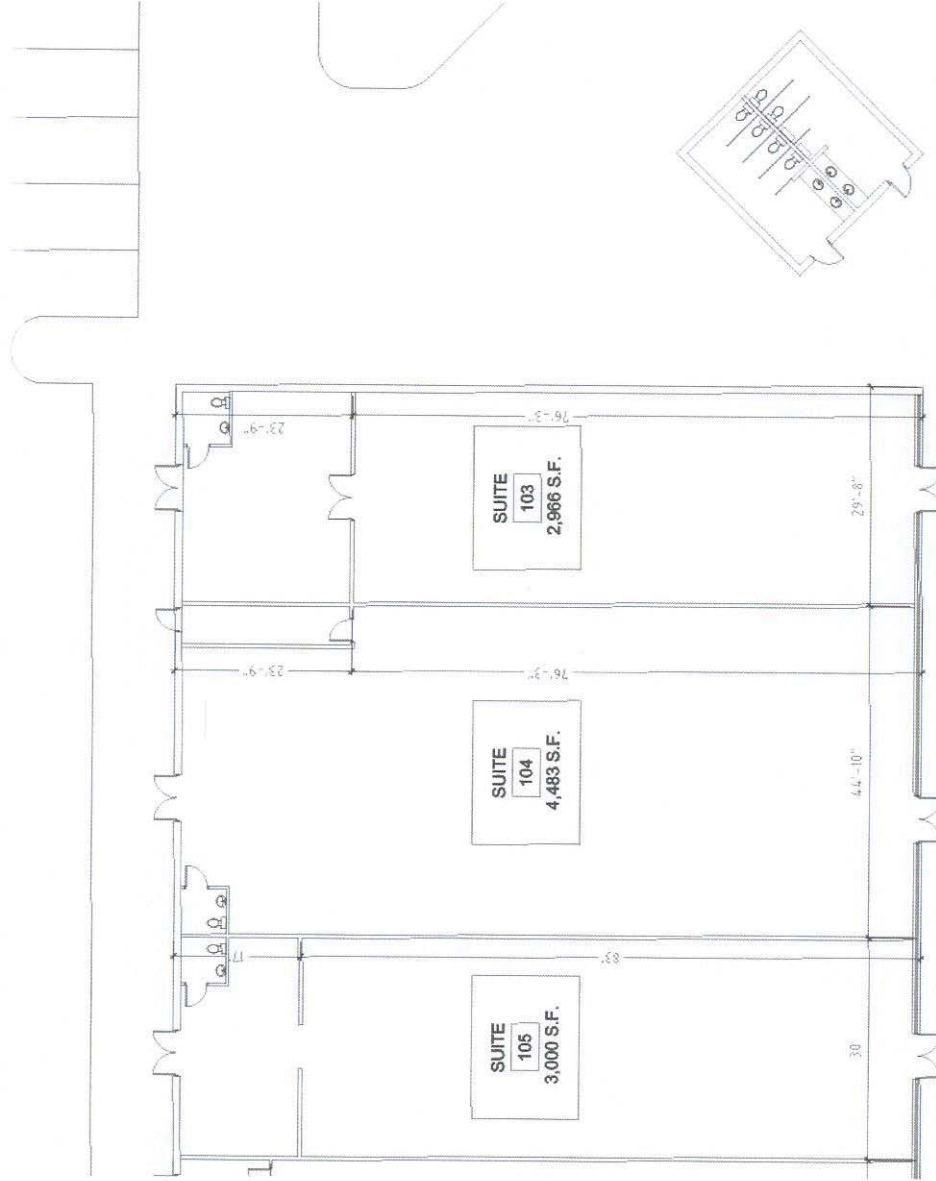


Interstate 10





Floor plan of the Fountains of Living Water Church, Suite 101. The plan shows a rectangular room with a central area labeled "SUITE 101 12,177 S.F.". The room is divided into several sections by walls and doors. A large section on the right is labeled "Fountains of Living Water Church". The plan includes dimensions for various sections: 13'-6" (width of the right section), 52'-3" (width of the central section), 27'-9" (width of the left section), 72'-3" (length of the bottom section), and 27'-9" (length of the top section). There are also smaller dimensions like 20' and 15'-6". The plan shows a main entrance on the right, a smaller entrance on the left, and a rest area with two stalls and a sink at the bottom left.

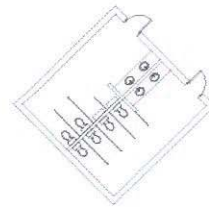

RET. BASIN



09/15/14