



FOR LEASE

± 1,045 | Retail

755 S Main St
Cedar City, UT 84720

S MAIN ST

NAExcel

COMMERCIAL REAL ESTATE SERVICES, WORLDWIDE

62602

Offering Memorandum

Terms and Conditions

This offering, including any related digital marketing, contains selected information pertaining to the Property and does not purport to be a representation of the state of the Property, to be all-inclusive, or to contain all or part of the information which interested parties may require to evaluate a purchase or lease of real property.

Financial Information

Any and all financial projections and information are provided for general reference purposes only and have been gathered from sources deemed reliable. Certain assumptions have been made relating to the general economy, market conditions, competition and other factors beyond the control of seller and NAI Excel. Therefore, all projections, assumptions and other information provided and made herein are subject to material variation.

Summary Documents

Additionally, all references to acreage, square feet, and other measurements are approximations. Any demographics, geographic information systems(GIS), maps, photography, zoning, site plan, survey, engineering, architectural drawings, and any other information are without assurance of their accuracy, time sensitivity, completeness, or status of approval. Documents presented may be preliminary, have no assurance of being "as built", and may not reflect actual property boundaries or improvements. Additional information and an opportunity to inspect the Property can be made available to qualified parties. In this Memorandum, certain documents are described in summary form. These summaries do not purport to be complete nor necessarily accurate descriptions of the full documents referenced herein. Interested parties are expected to review and confirm all such summaries and other documents of whatever nature independently and not rely on the contents of this Memorandum in any manner.

Non-Warranty

Neither the seller or NAI Excel, nor any of their respective directors, officers, Affiliates or representatives make any representation or warranty, expressed or implied, as to the accuracy or completeness of this Offering Memorandum or any of its contents, as to the financial performance of the property, or as to the condition of the Property, malfunctions or mechanical defects on the Property or to any improvements thereon, including but not limited to the material, workmanship or mechanical components of the structures, foundations, roof, heating, plumbing, electrical or sewage system, drainage or moisture conditions, air conditioning, or damage by the presence of pests, mold or other organisms, environmental condition, soils conditions, the zoning of the Property, the suitability of the Property for Interested parties intended use or purpose, or for any other use or purpose.

No Obligation

No legal commitment or obligation shall arise by reason of your receipt of this Memorandum or use of its contents; Interested Parties are to rely solely on its investigations and inspections of the Property in evaluating a possible purchase or lease of the real property. The seller expressly reserves the right, at its sole discretion, to reject any or all offers to purchase or lease the Property, and/or to terminate discussions with any entity at any time, with or without notice, which may arise as a result of review of this Memorandum.

Confidentiality

By receipt of this Memorandum, you agree that this Memorandum and its contents are confidential in nature, that you will hold and treat such in the strictest confidence and that you will not disclose this Memorandum, or any of its contents, to any other entity without the prior written authorization of the seller or NAI Excel. If after reviewing this Memorandum, you have no further interest in purchasing or leasing the Property, please delete or return this Memorandum to NAI Excel.

Property Summary

LEASE PRICE	Suite 5 \$15.00 /SF /YR + NNN
CAM	Approx. \$3.36/YR
BUILDING SF	Suite 5 ±1,260
YEAR BUILT	2010
TYPE	Retail Restaurant
ZONING	HS
TAX ID	0245743

- Property is located in the heart of Cedar City with high traffic Main Street exposure.
- The center is anchored by UPS Store.
- This location is perfect for Coffee with Pastry Shop, a small restaurant or a bakery.
- Property has a walk-in refrigerator and is connected to a grease trap.

FOR MORE INFORMATION



CLICK HERE

OR TEXT 20563 TO 39200




Area Map


- Shops/Tenants
- Schools/Hospitals
- Public Parks
- Govt. Buildings
- Airport



Area Map

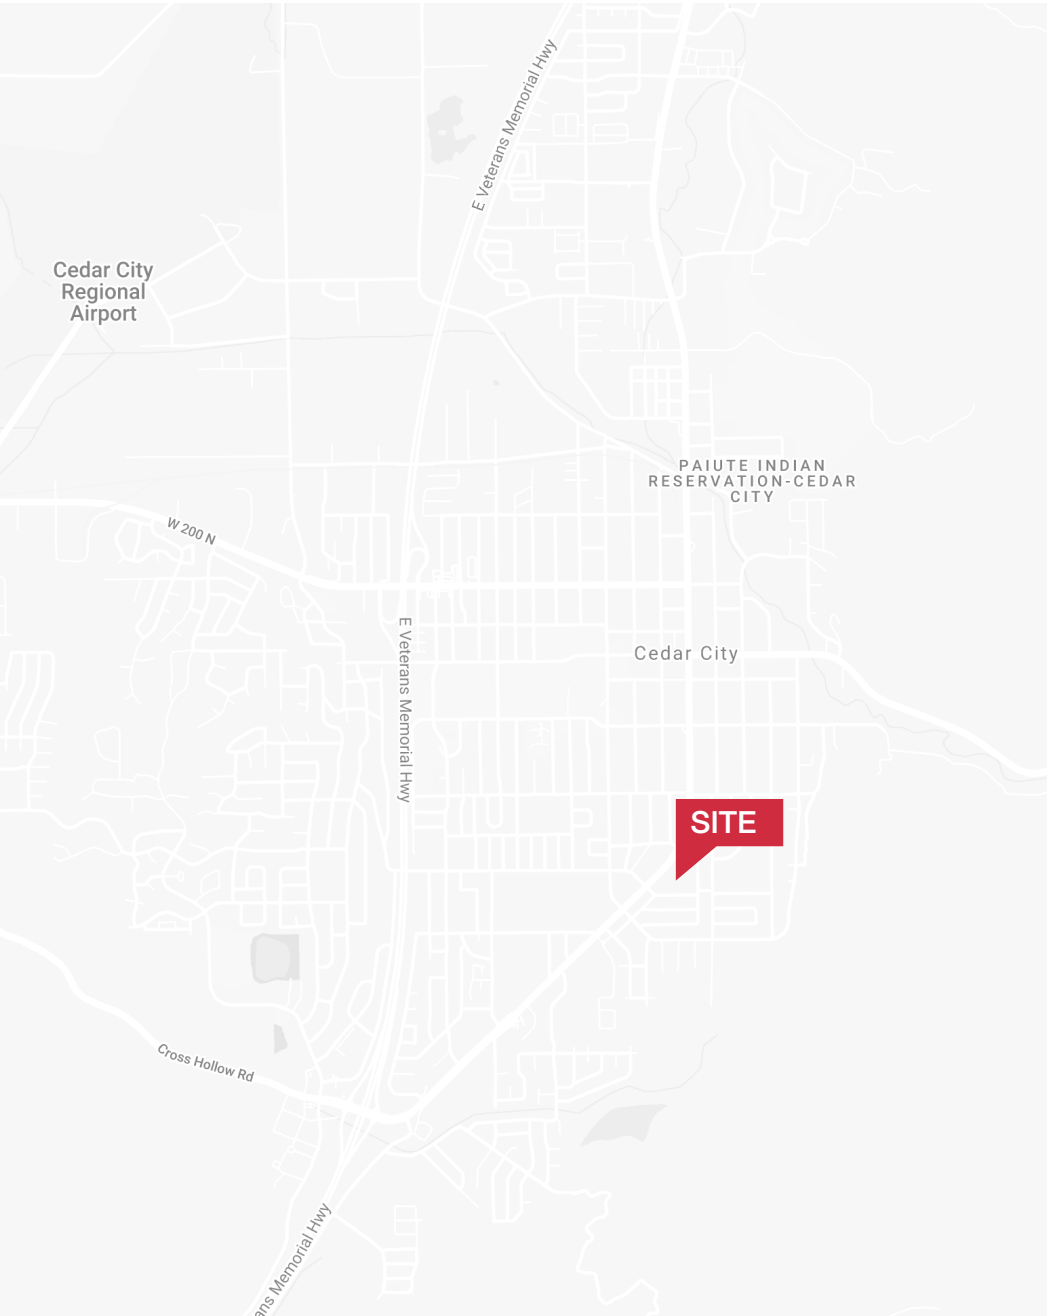

Floorplan - Suite 5

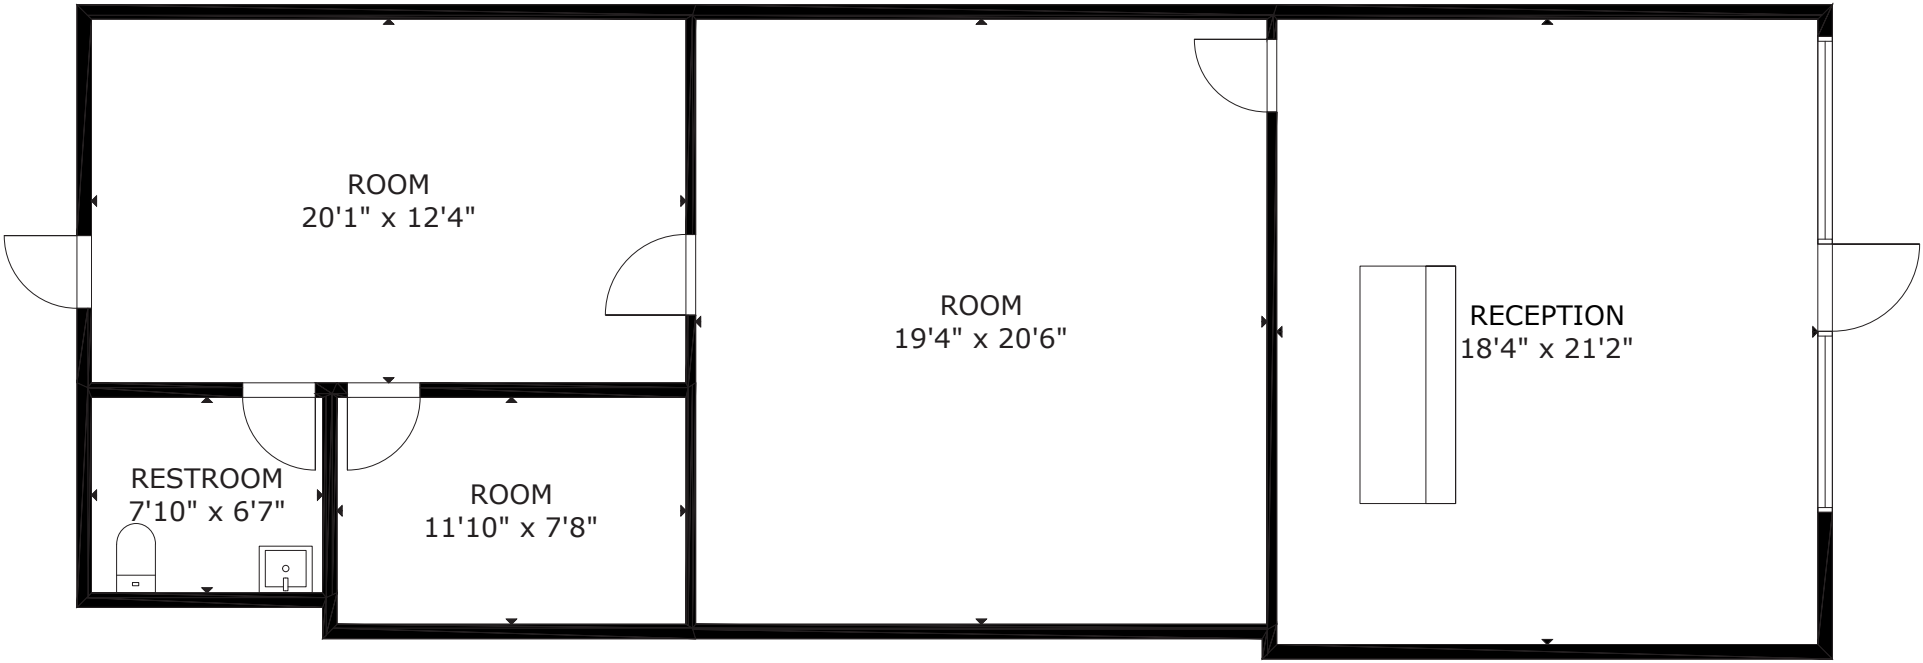

FLOOR 1

GROSS INTERNAL AREA
TOTAL: 1,200 sq ft
FLOOR 1: 1,200 sq ft
SIZE AND DIMENSIONS ARE APPROXIMATE, ACTUAL MAY VARY.

SUITE 5




Demographics

POPULATION	1-mile	3-mile	5-mile
2023 Population	9,791	31,047	41,241
HOUSEHOLDS	1-mile	3-mile	5-mile
2023 Households	3,482	10,662	13,785
INCOME	1-mile	3-mile	5-mile
2023 Average HH Income	\$53,835	\$69,962	\$74,830

Traffic Counts

STREET	AADT
S Main St	17,000

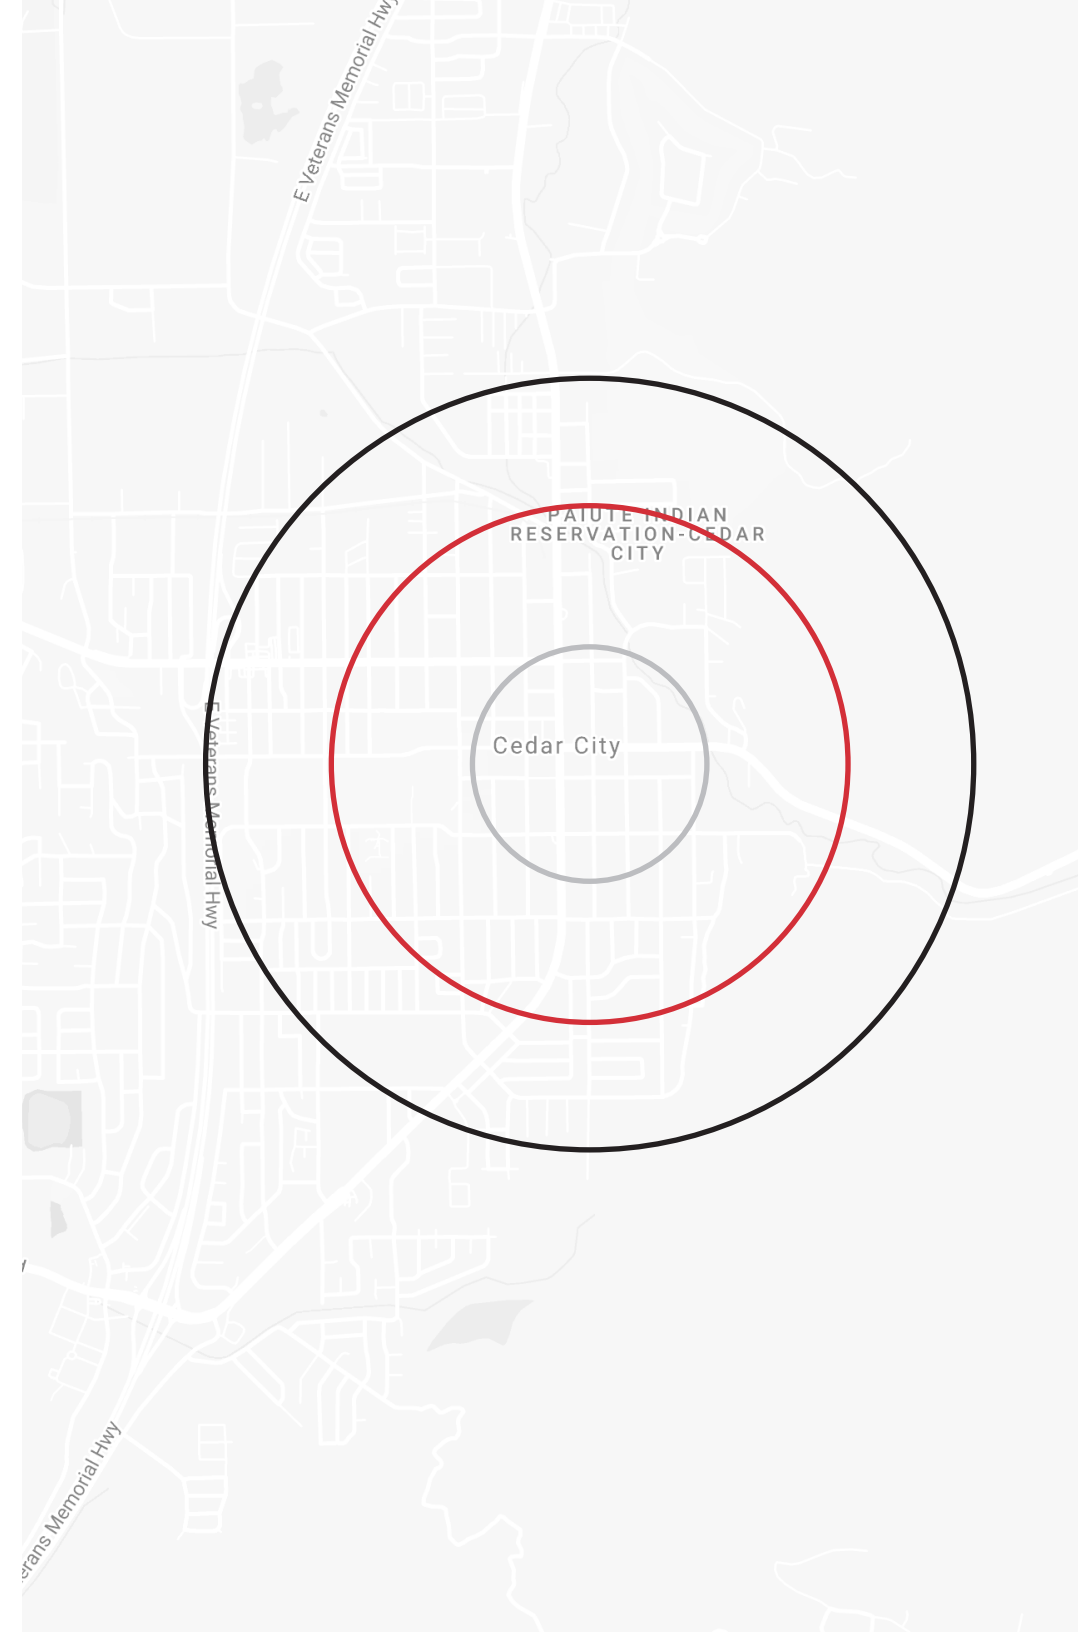



Distance to Major Cities

Salt Lake City, Utah	254 miles
Las Vegas, Nevada	170 miles
Los Angeles, California	438 miles
San Diego, California	500 miles
Denver, Colorado	582 miles
Phoenix, Arizona	470 miles

Market Research

Our offices publish commercial and residential market research across Utah, Nevada and Texas. NAI Excel is known for their deep and rich data. Lending institutions, appraisers, and business consultants look to our market reports as the authority on commercial real estate market trends. We have built and maintained a comprehensive database comprised of data collected from some of the largest appraisal firms in the region, NAI transaction, and other data. NAI publishes statistics for the office, retail, industrial, and multifamily markets. Additionally, single family housing reports are published for every major market from Las Vegas to Salt Lake City and from San Antonio to Austin, through our affiliate.

CLICK HERE



**VIEW MARKET STATISTICS
FOR OFFICE, RETAIL,
INDUSTRIAL & MULTIFAMILY**

<https://excelcres.com/market-research>



COMMERCIAL REAL ESTATE SERVICES, WORLDWIDE

427 S. Main St. Ste 204
Cedar City, Utah 84720
435.628.1609 | naiexcel.com

Twila Davis
435.627.5743
twila@naiexcel.com