
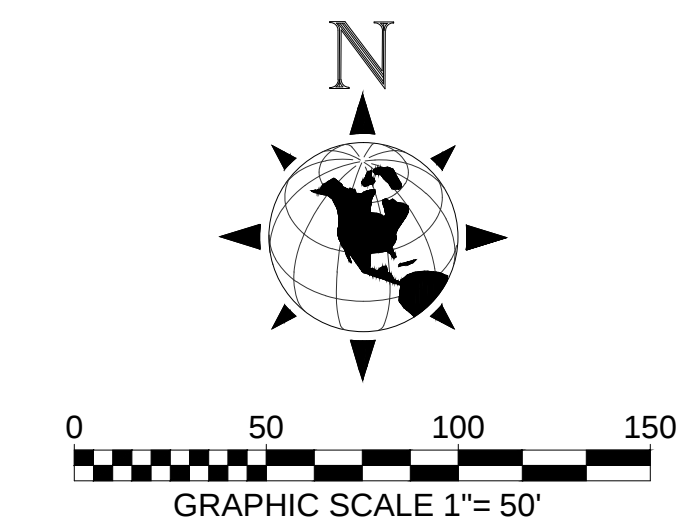


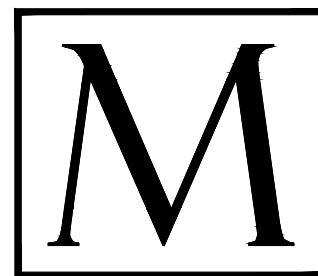

NOTE:
AREAS MAY HAVE BEEN DIGITIZED FROM A SCALED PDF,
COUNTY GIS AND/OR AERIAL IMAGERY. LINEWORK
GENERATED USING THIS METHOD MAY BE OFF AS MUCH AS
3 TO 5%. ALL CALCS SHOULD BE DEEMED APPROXIMATE
UNTIL SURVEY HAS BEEN PROVIDED.

Z:\Jobs\YardCo\Cocoa_Engineering\Dev Plans\06 YC-TR.dwg [1/10/2025 9:04 AM]

[illegible]

MORRIS ENGINEERING AND CONSULTING, LLC
Civil Engineering and Land Development Consulting
6901 Professional Parkway East, Suite 103, Sarasota, Florida 34240 C.A.28780 941-444-6644 www.morrisengineering.net

DATE 04/12/2024	
PROJECT YARDCO	
DRAWING 06 YC-TR	
DRAWN BCC	CHECKED MJM

TRUCK ROUTE
YARDCO
BREVARD COUNTY, FLORIDA

SCALE 1"=50'	
VERTICAL DATUM NAVD88	
SHEET 6	OF 9

BRODY CONE
FL LICENSE NO. 94991

SPECIALIZED CROSS-DOCKING PLATFORMS AND EQUIPMENT TO BE USED FOR LOADING AND TRANSFER OF CARGO IN THE EXISTING LARGE BAY COMMERCIAL STRUCTURE

A large field of black, wavy, perforated plastic mulch installed in rows, with gravel visible in the foreground.

6" #57 STONE (40% VOIDS)
(1" TO 2" CLEAN, WASHED ANGULAR STONE)
W/ 6" ENVIROGRID GEOCELL HEIGHT, EGA 30
CELL APERTURE BY GEO PRODUCTS

[illegible]

PROFILE

CS-1 CONTROL STRUCTURE DETAIL
(NOT TO SCALE)