


1 SCHEMATIC 3 BEDROOM END UNIT
X-1 SCALE: 1/4"=1'-0"




2 SCHEMATIC MASTER PLAN
X-1 SCALE: 1/32"=1'-0"

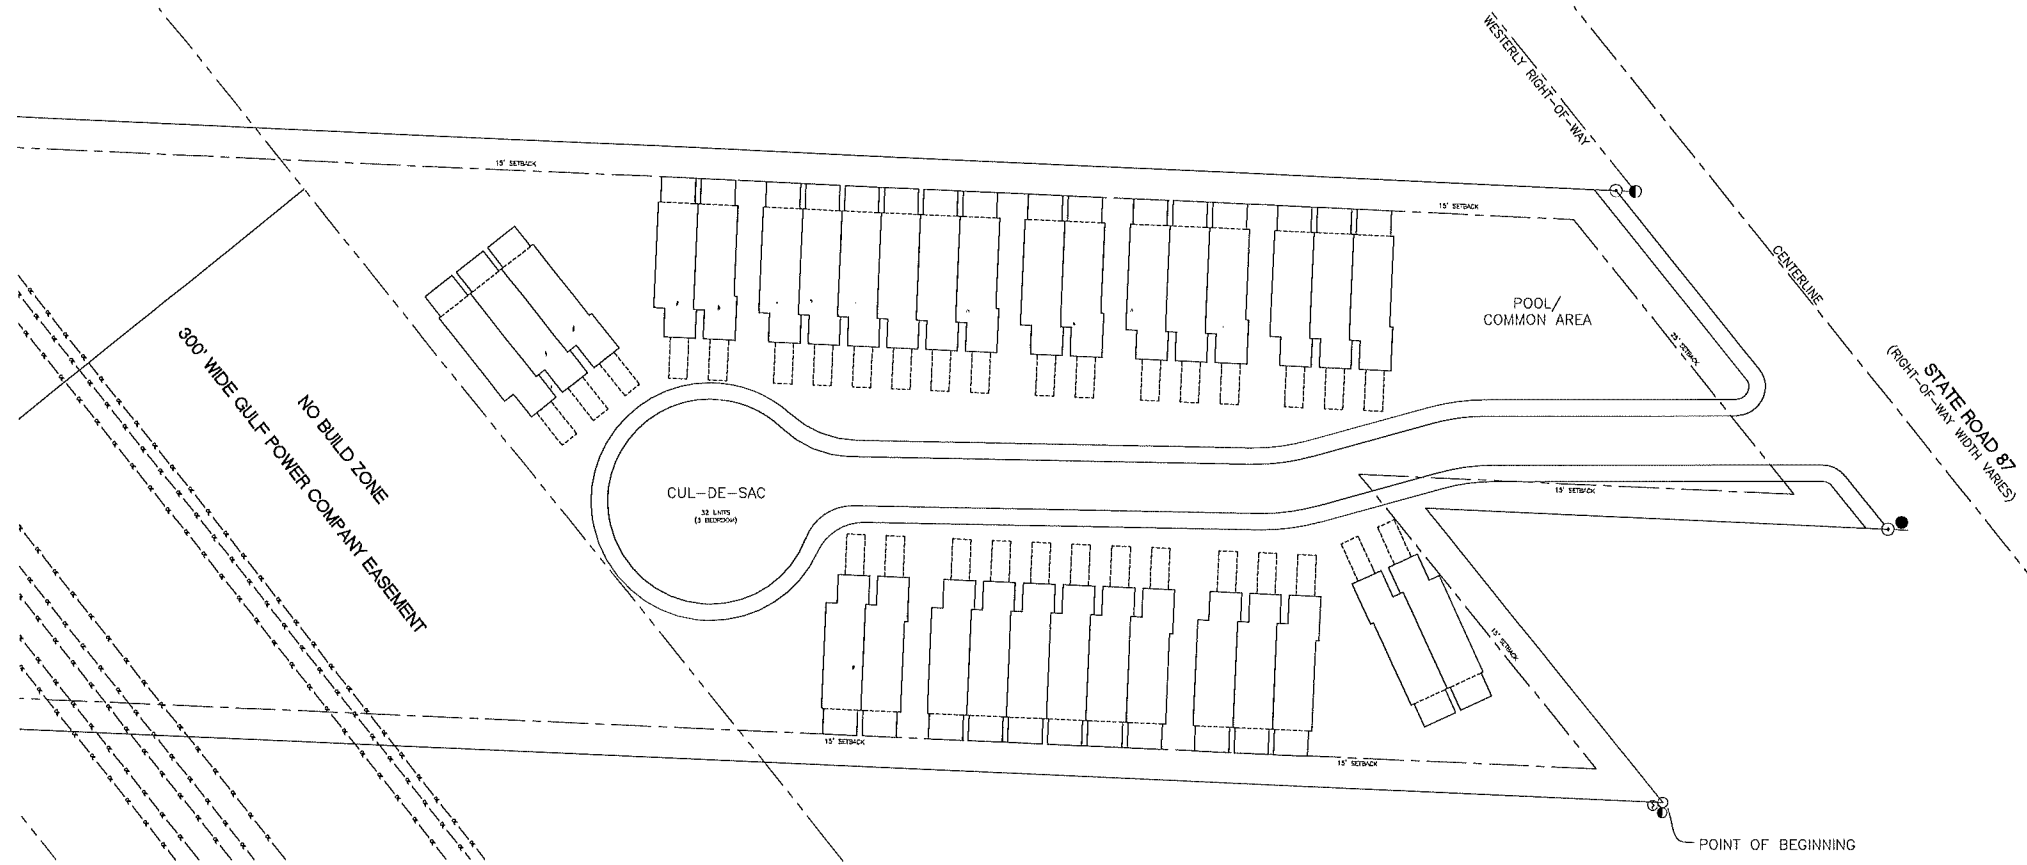

W.A. ARCHITECT, P.A.
4100 LEGENDARY DRIVE, SUITE 240
DESTIN, FLORIDA 32541
850.865.0470
Member of American Institute of Architects
DBPR NBR AA 2600-1732
Copyright 2019 W.A. Architect, P.A.

36 units

PROPERTY OF W. ARCHITECT, P.A. (WAPA). DO NOT REPRODUCE THESE DRAWINGS AND/OR SPECIFICATIONS WITHOUT THE EXPRESS WRITTEN CONSENT OF WAPA. THE DRAWING AND SPECIFICATIONS ARE INSTRUMENTS OF SERVICE AND SHALL REMAIN THE PROPERTY OF WAPA UNLESS THE PROJECT FOR WHICH THEY ARE CREATED IS EXECUTED OR NOT. THESE DRAWINGS AND SPECIFICATIONS SHALL NOT BE USED BY ANYONE ON ANY OTHER PROJECTS FOR ANY OTHER PROJECTS WITHOUT THE EXPRESS WRITTEN PERMISSION OF W. ARCHITECT, P.A. IS OBLA.

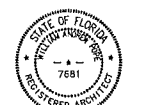

WILLIAM A. POPE
FLORIDA LICENSE 7681

PROJECT
8883 HWY 87
SANTA ROSA COUNTY, FL

- ISSUED FOR:
- SCHEMATICS
 - DESIGN DEVELOPMENT
 - 60% REVIEW
 - 100% CONTRACT DOCUMENTS
 - DEVELOPMENT ORDER
 - PRICING
 - BIDDING
 - PERMIT
 - CONSTRUCTION
- DATE:
NO. OF PAGES:

SHEET TITLE
SCHEMATIC MASTER PLAN

DATE
FEB
11
2021

REVISIONS

DATE	REMARKS

X-1

SHEET NO.