


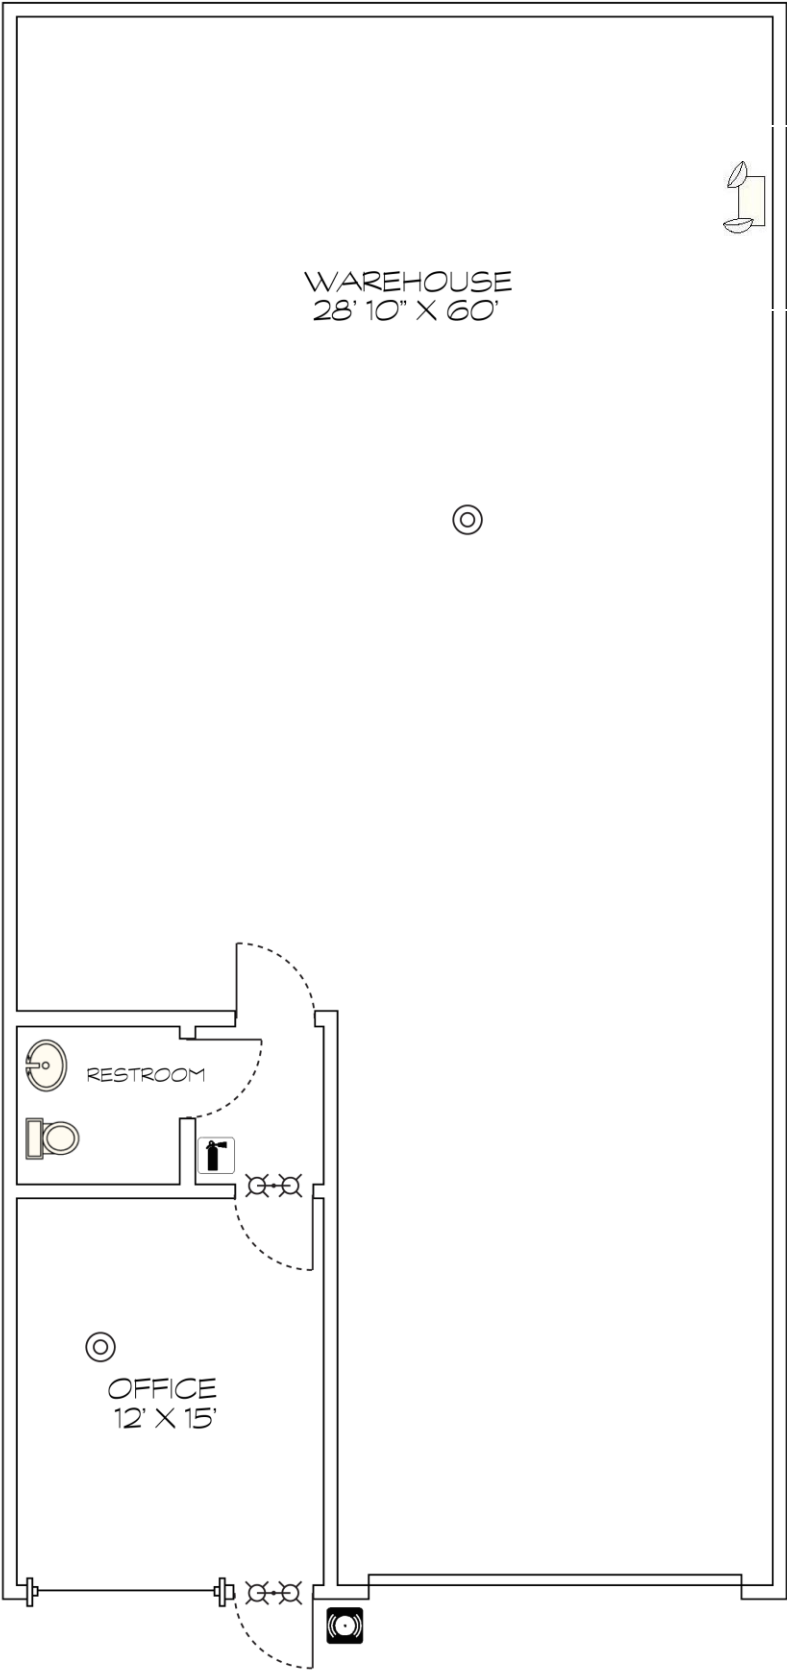

Fire Extinguisher  
Exit Sign  
Emergency Light  
Strobe Horn  
Fire & Emergency Light  
Smoke Detector

EXISTING SMOKE DETECTORS  
TIED TO ELECTRICAL BREAKER  
TO RING ONE OUTSIDE HORN



Chapel Trail Commerce Center  
Tenant: Deluxe Restoration Group  
20911 Johnson Street – Unit 124  
Approx. 1,730 SF  
No Interior Modification  
No Change of Use