


INDIAN SCHOOL ROAD

40'-0" NEW DRIVE

25'-0" BUILDING SETBACK



30TH STREET

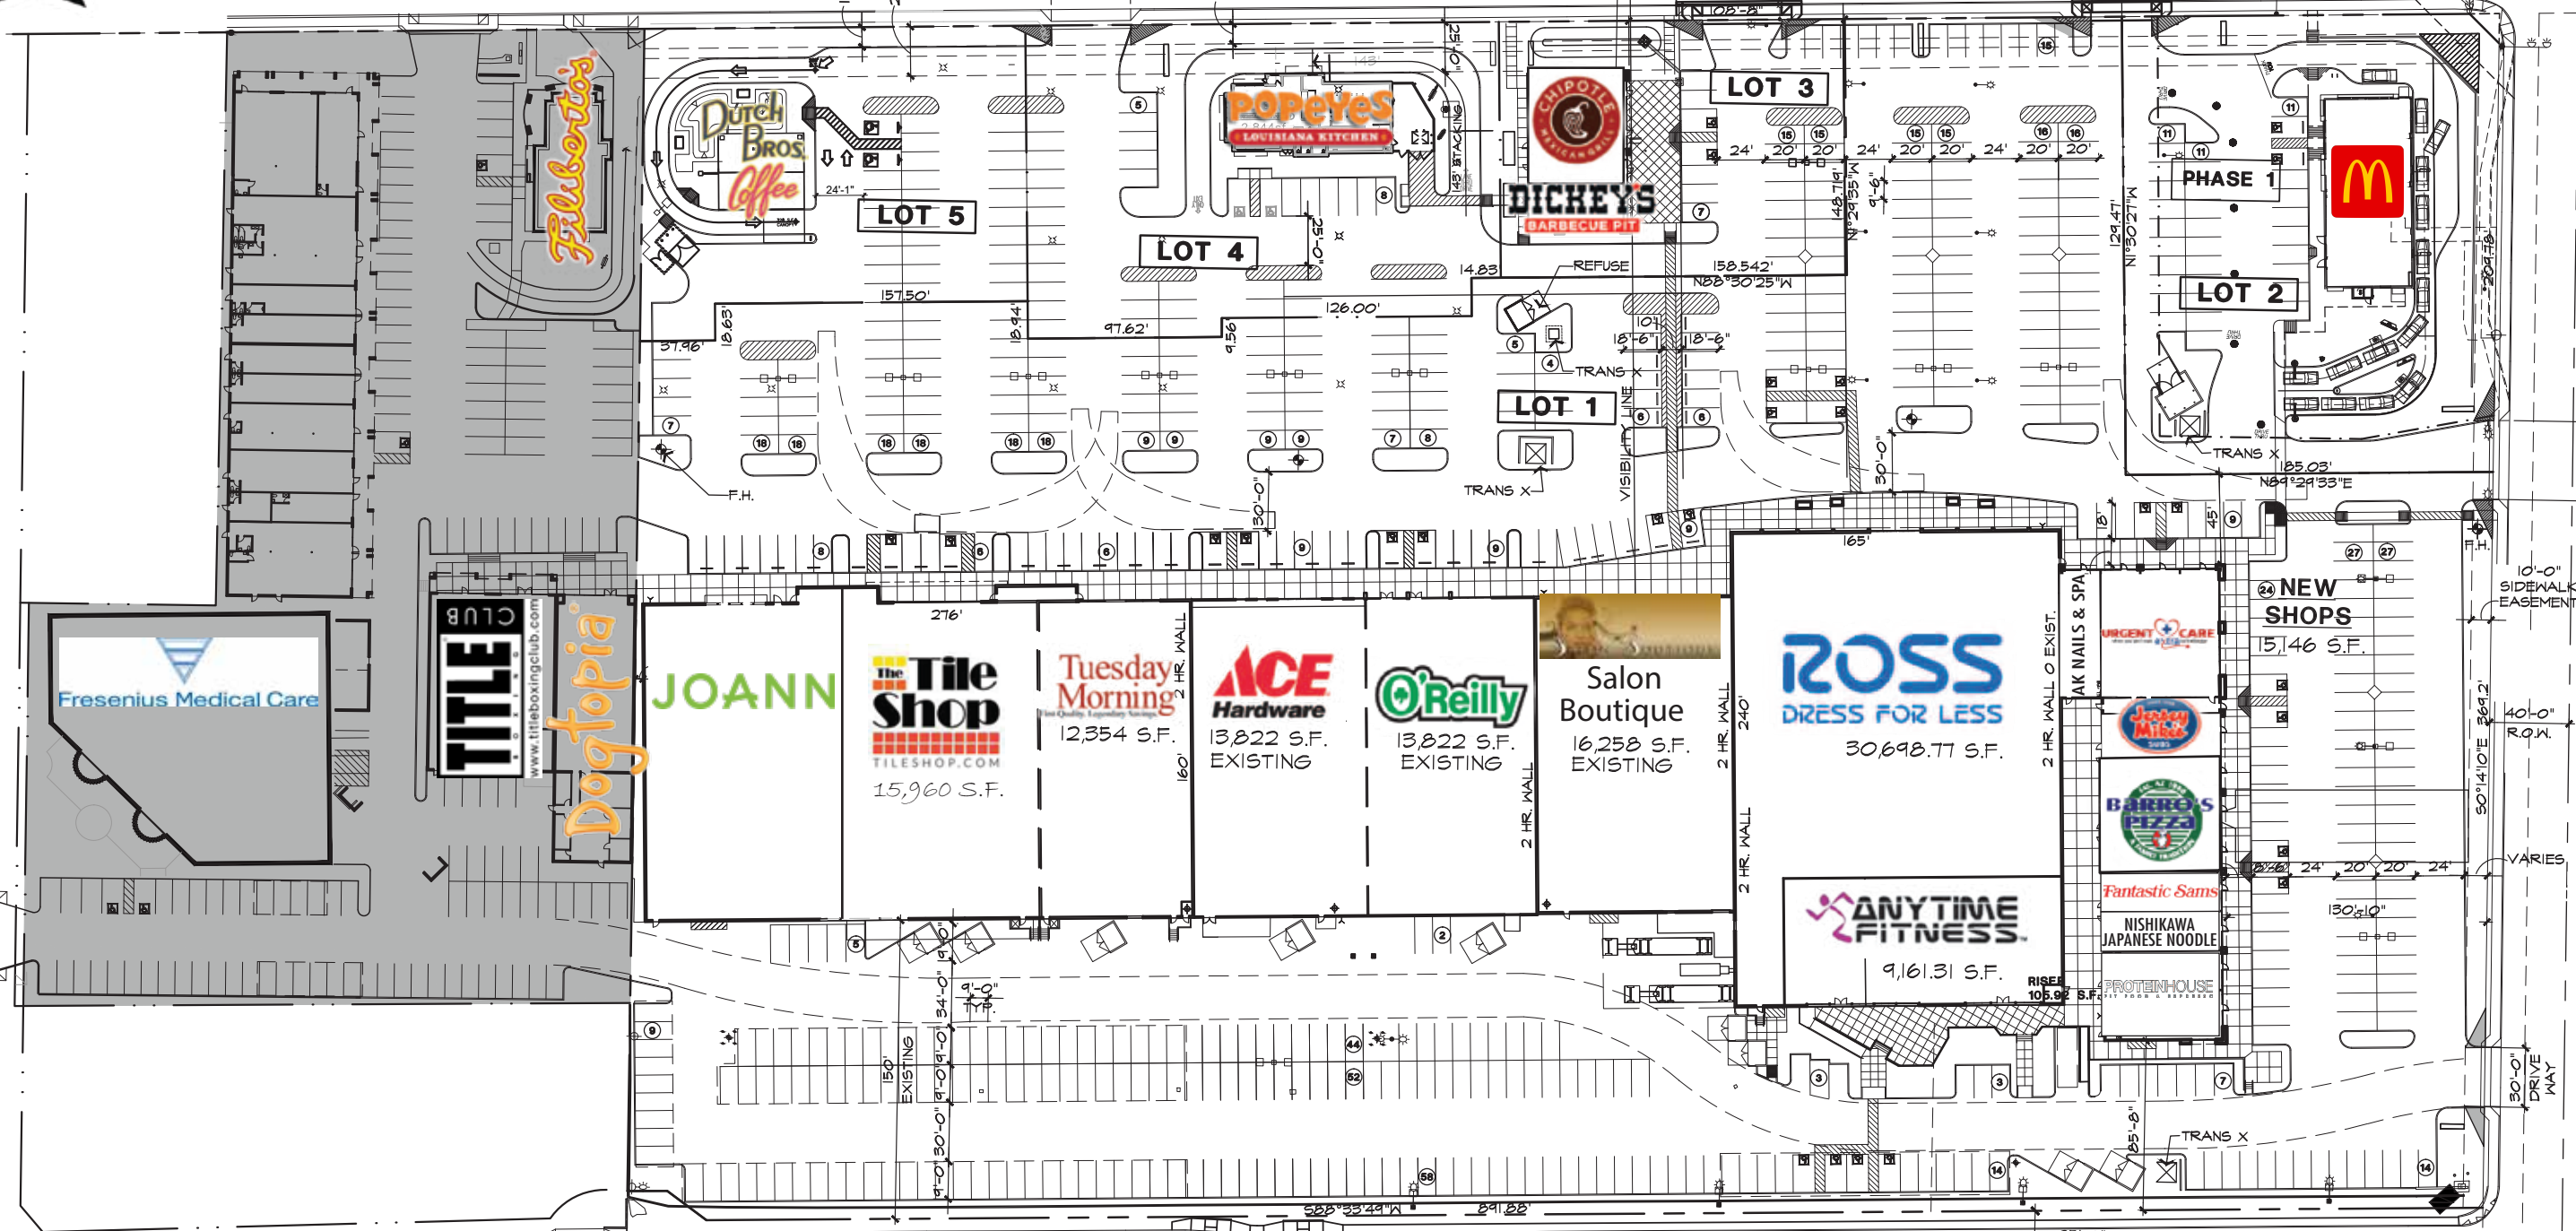

32ND STREET

40'-0" DRIVEWAY

10'-0" SIDEWALK EASEMENT

40'-0" R.O.W.

VARIES

50'-0" DRIVEWAY

