


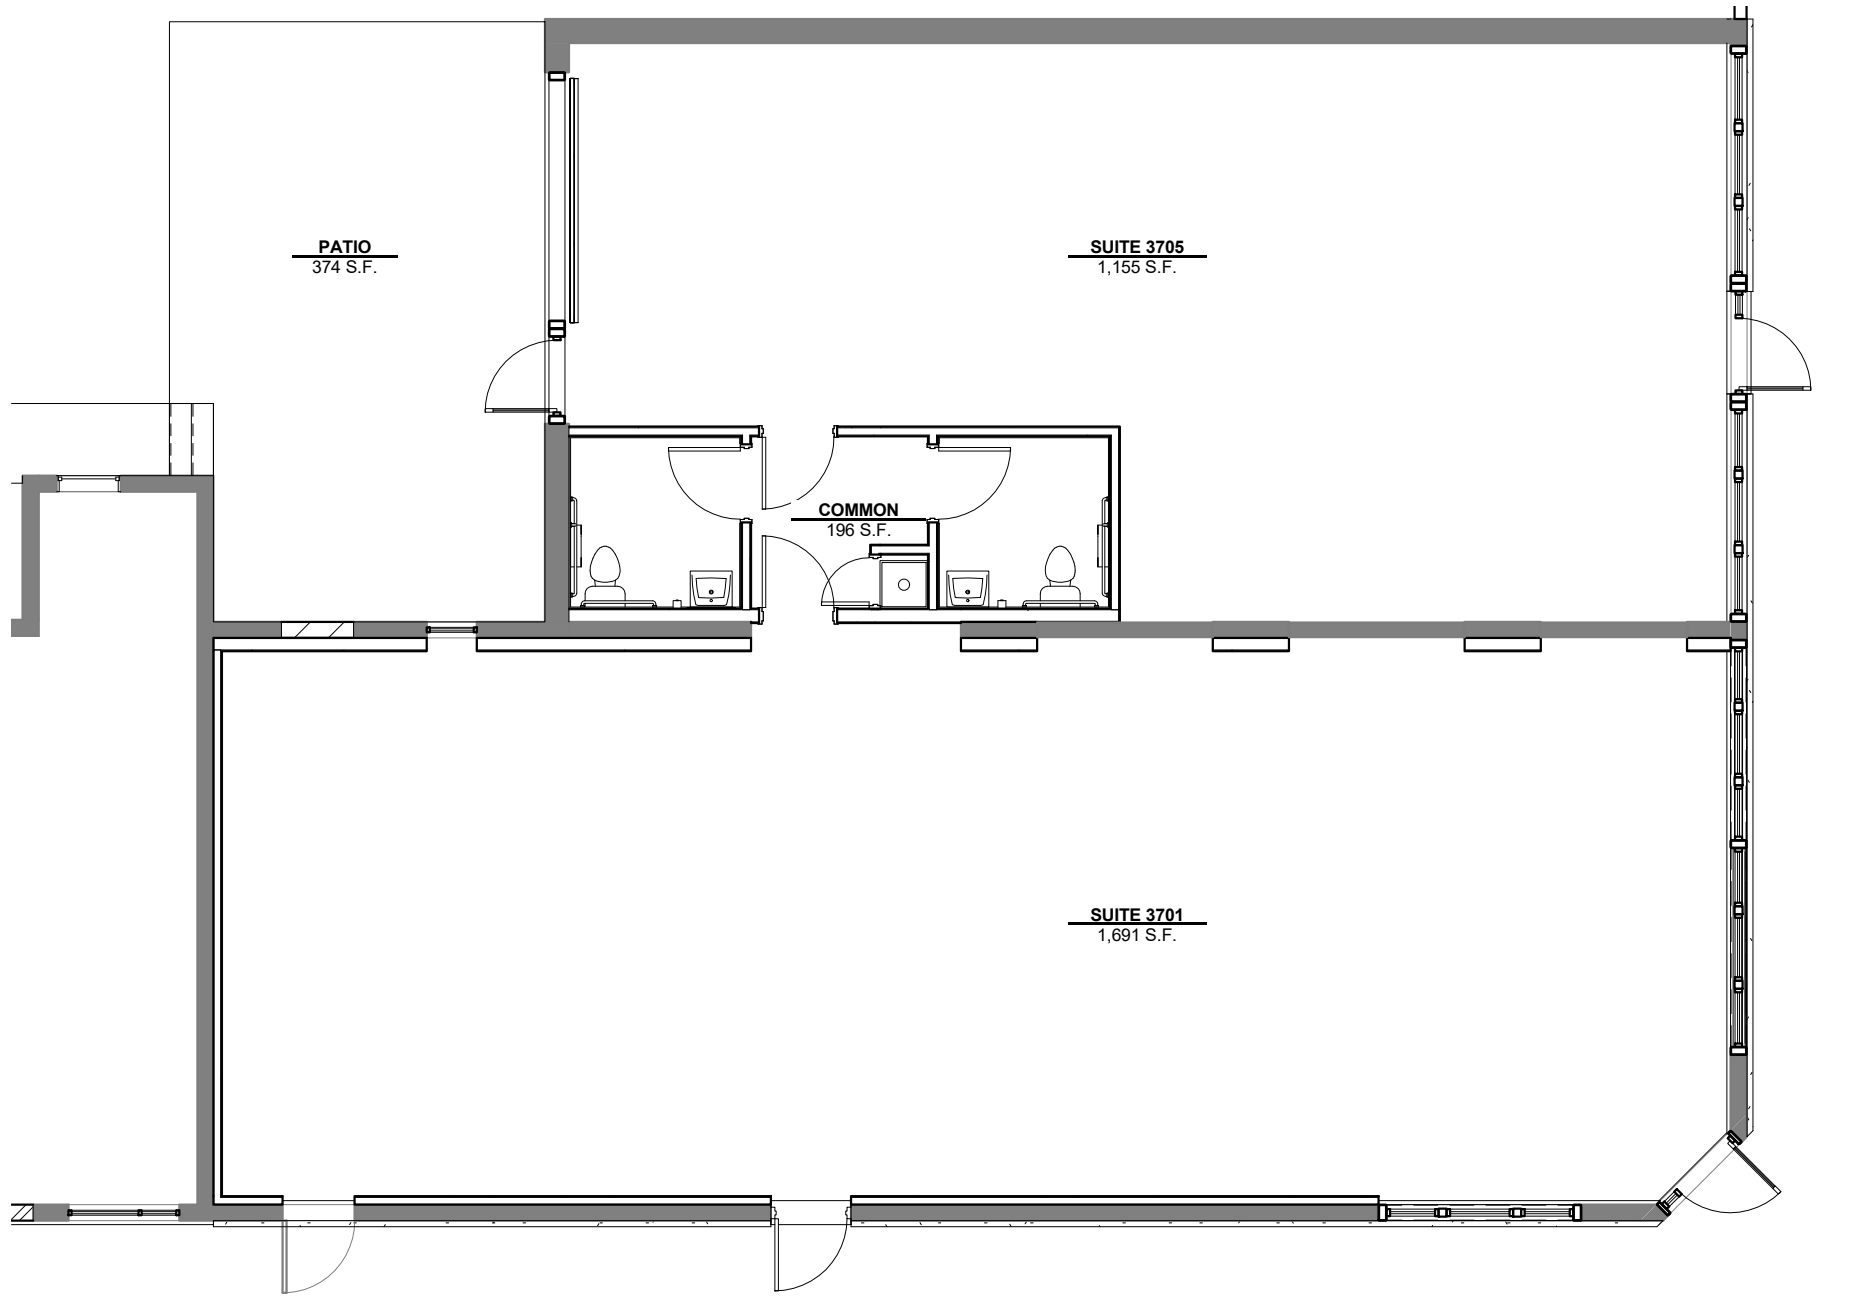

1 FLOOR PLAN
1/8" = 1'-0"

Property Images:



Property Information:

- NEW EXTERIOR FACADE
- INSULATED ROOF
- EXTERIOR PATIO(S)
- EXPOSED WOOD STRUCTURE
- CEILING HEIGHT: 13'-4"