


FLETCHER'S


433 THIRD AVENUE
BROOKLYN, NY 11215

MATERIAL LEGEND


- 5700.1 Food grade polished stainless steel, #4 sanitary finish.
- 5700.2 Perforated Metal by McNichols # 1633531631
- 5700.3 Steel plate, Finish T.B.D.
- 6400.1 Wood slat veneer, Species and finish T.B.D.
- 6400.2 Side grain solid wood, Species and finish to match 6400.1
- 6400.3 Painted and sealed plywood, Finish T.B.D.
- 6400.4 Plywood painted and sealed to food safety standards, Finish T.B.D.
- 8800.1 5/8" tempered and laminated low iron or approved equal glass
- 8800.2 'Ultra Clear' or 'Diamond' or approved equal mirrored glass
- 9300.1 Ceramic subway tile, Color and finish T.B.D.
- 9900.1 Level 4 paint on gypsum board (Walls), Color and finish T.B.D.
- 9900.2 Level 4 paint on gypsum board (Ceilings), Color and finish T.B.D.
- 9900.3 Epoxy finish over existing concrete, Finish T.B.D.
- 9900.4 Paint over existing concrete ceiling, Color and finish T.B.D.

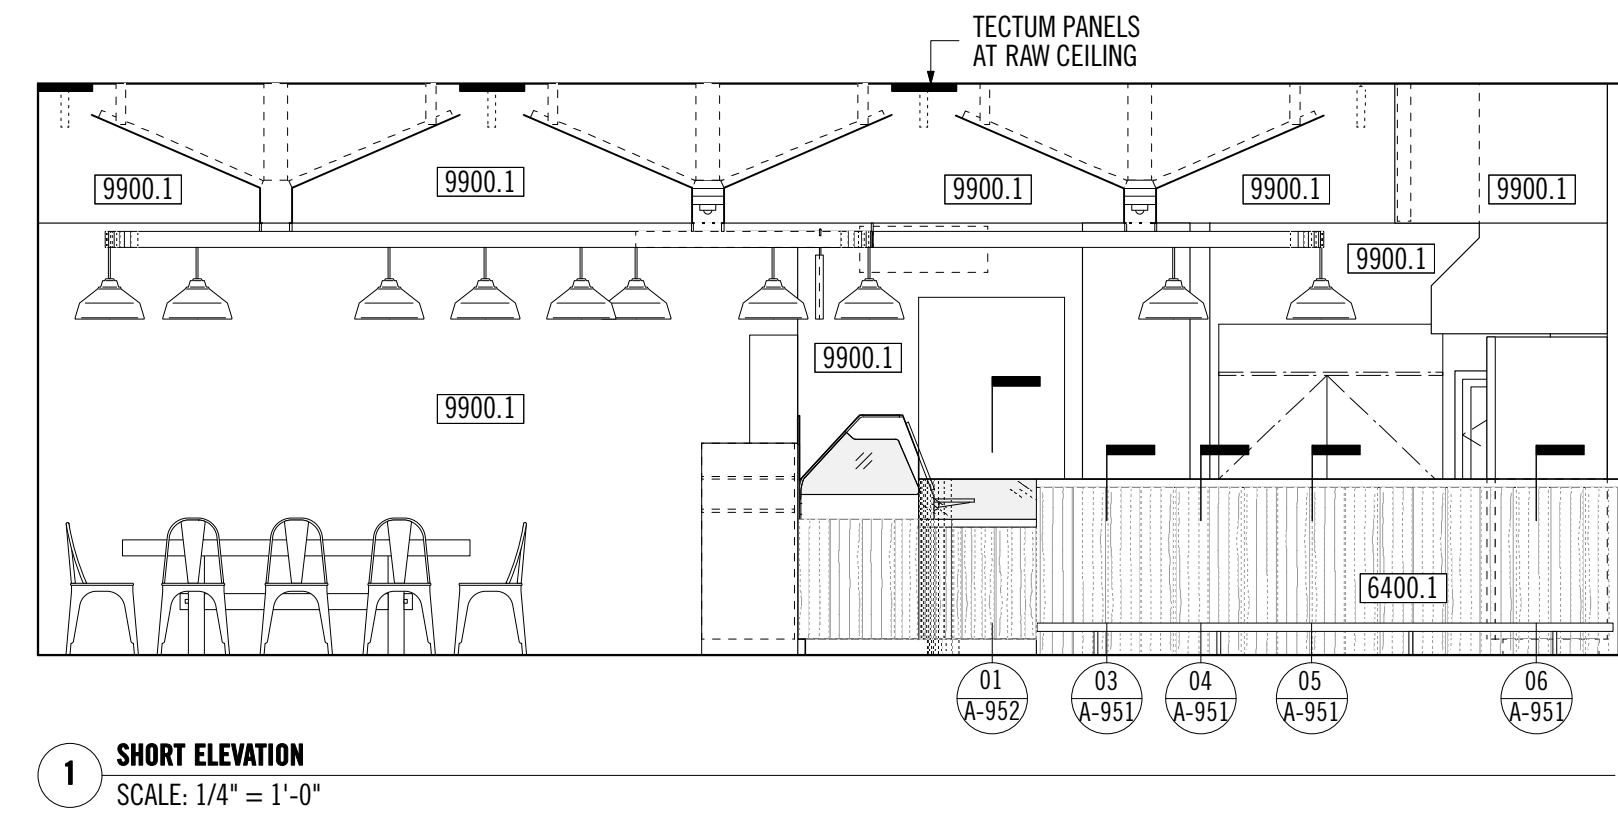


1 SHORT ELEVATION
SCALE: 1/4" = 1'-0"

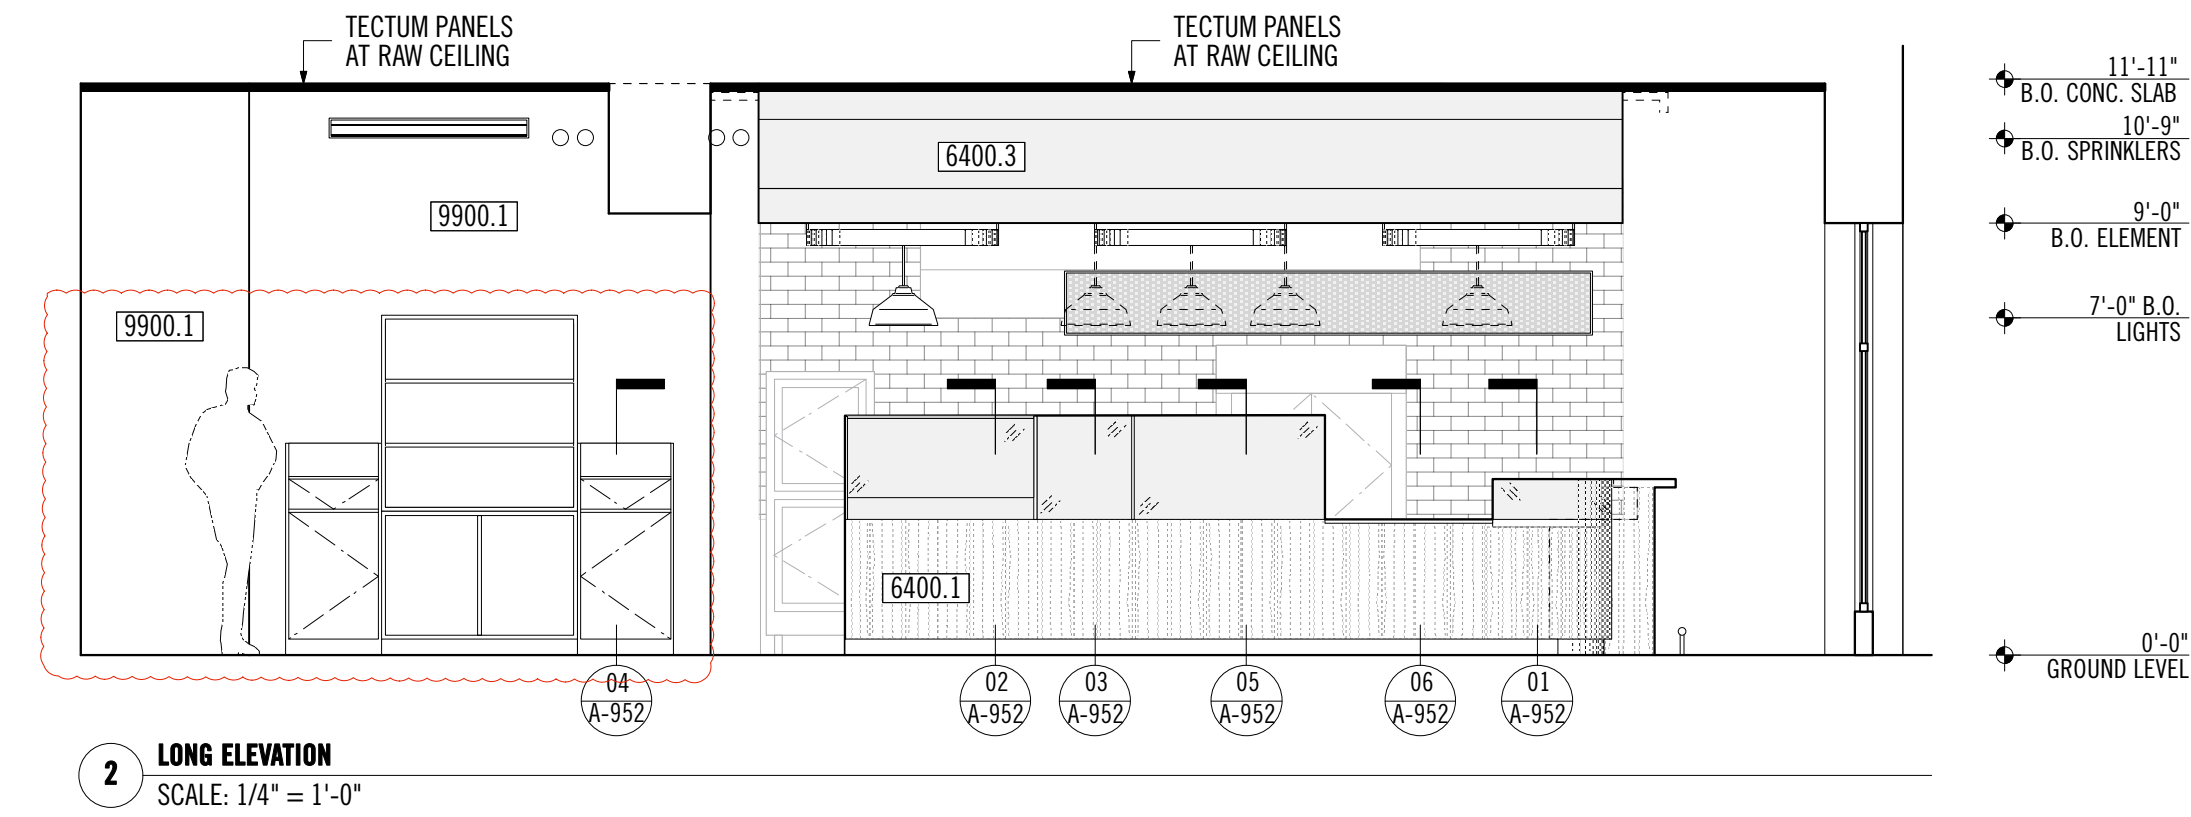


2 LONG ELEVATION
SCALE: 1/4" = 1'-0"

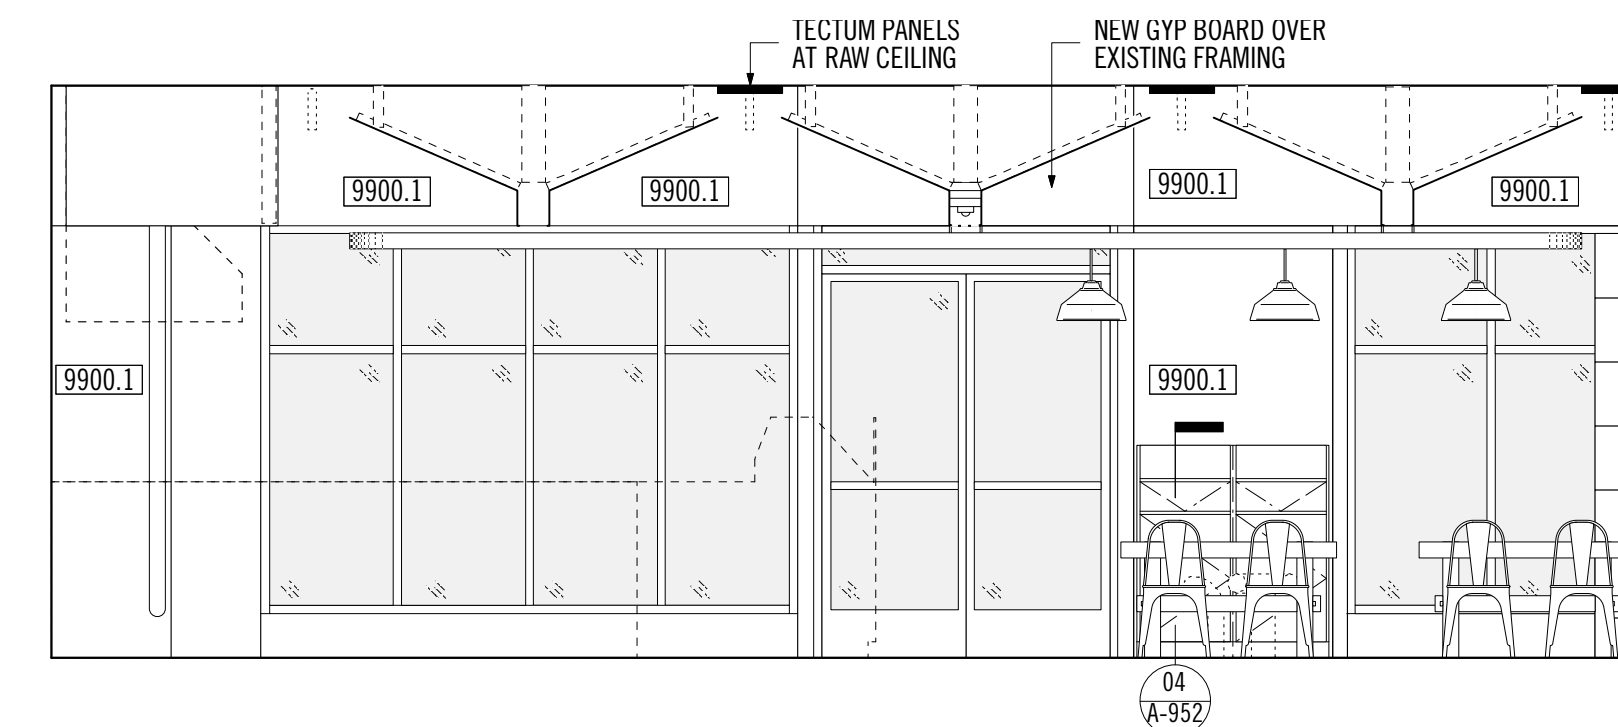


3 SHORT ELEVATION
SCALE: 1/4" = 1'-0"

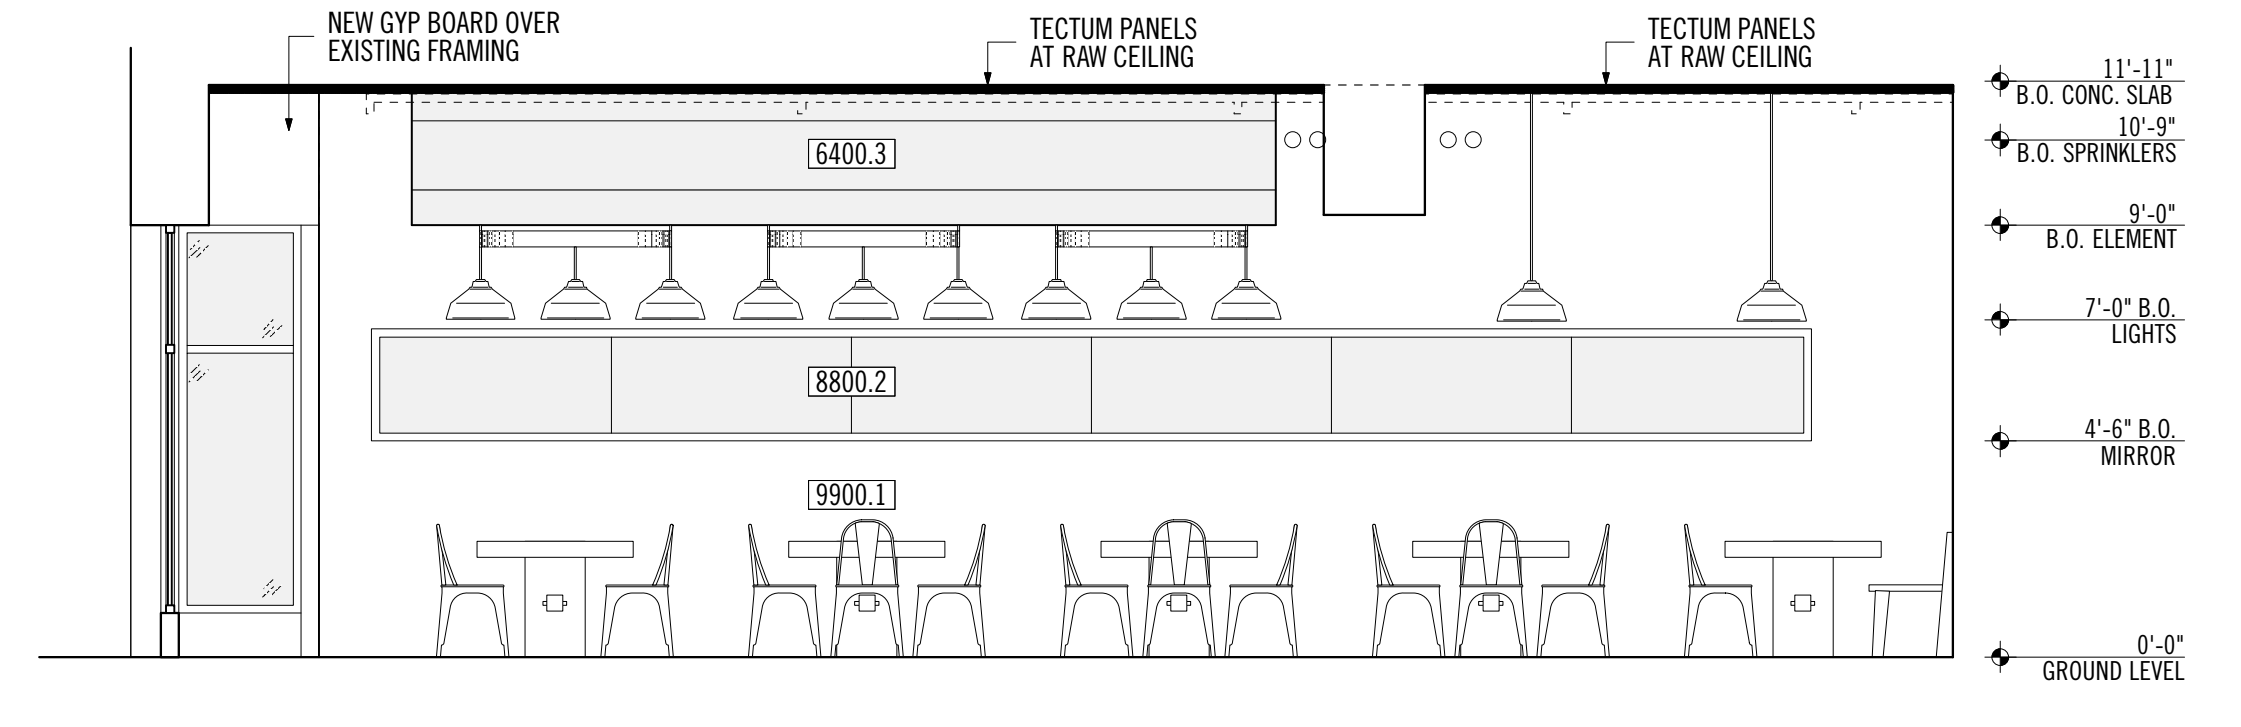


4 LONG ELEVATION
SCALE: 1/4" = 1'-0"

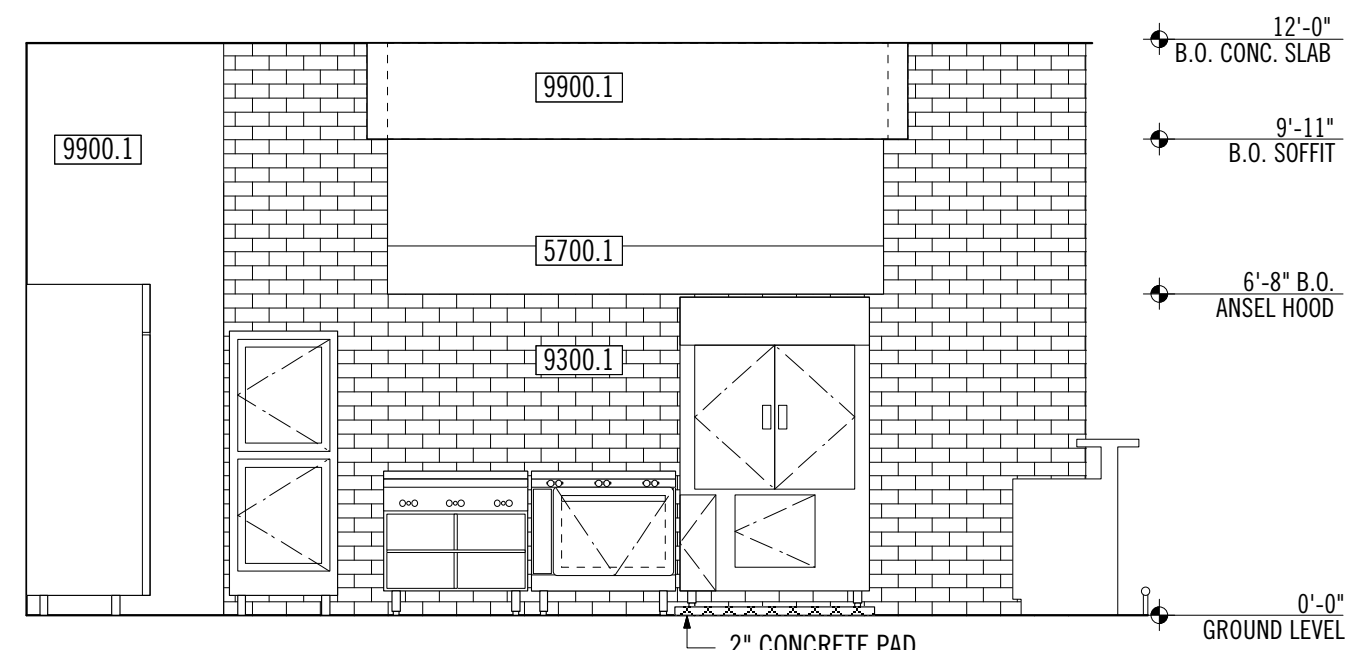


5 KITCHEN ELEVATION
SCALE: 1/4" = 1'-0"

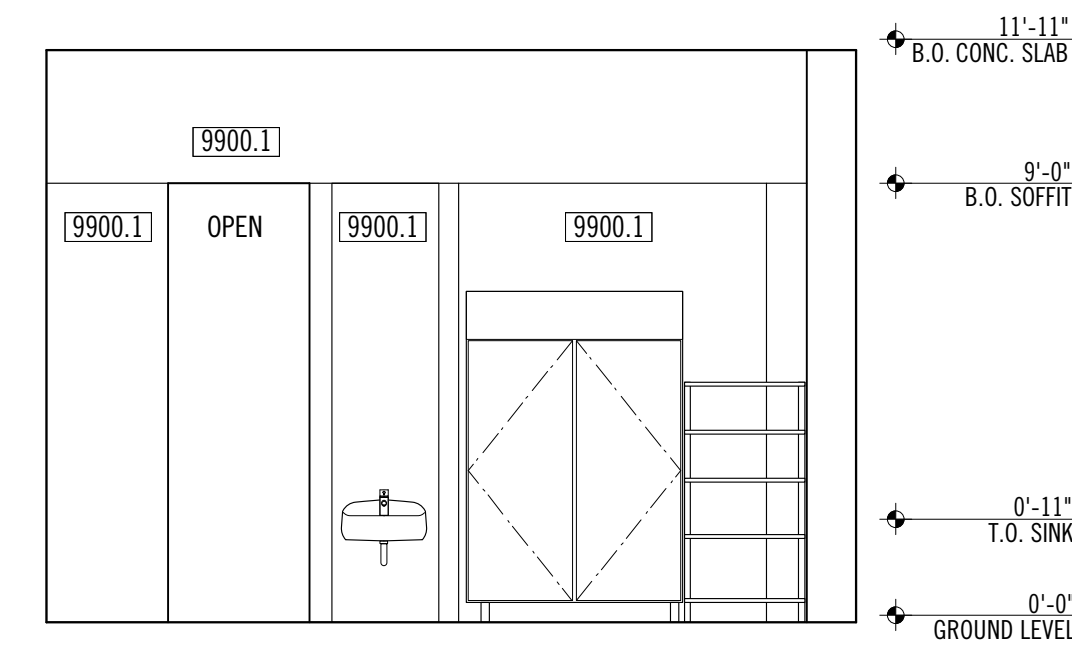


6 REAR KITCHEN ELEVATION
SCALE: 1/4" = 1'-0"

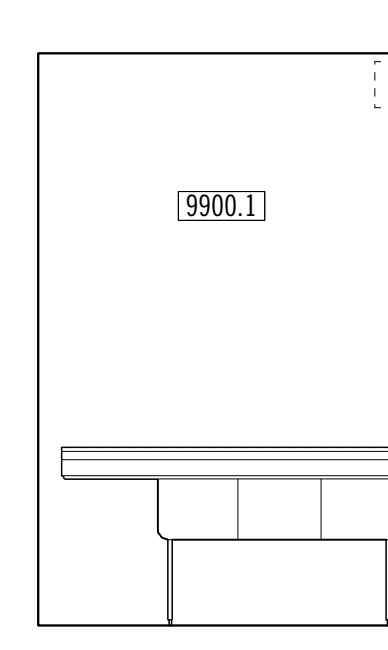


7 WASHROOM ELEVATION
SCALE: 1/4" = 1'-0"

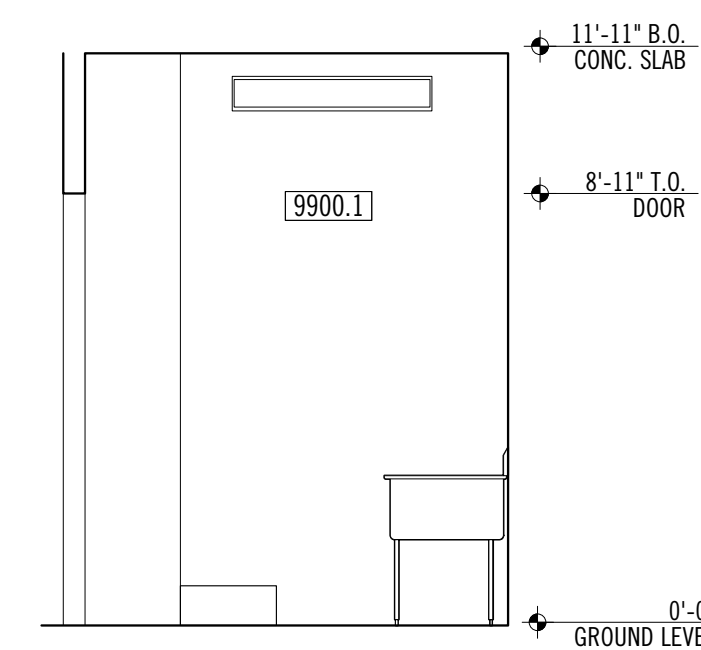


8 WASHROOM ELEVATION
SCALE: 1/4" = 1'-0"

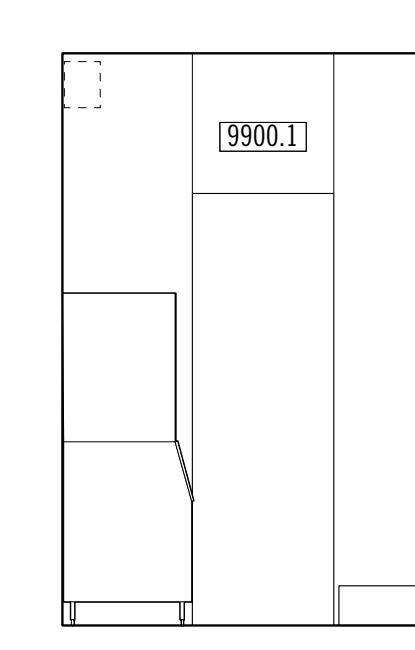


9 WASHROOM ELEVATION
SCALE: 1/4" = 1'-0"

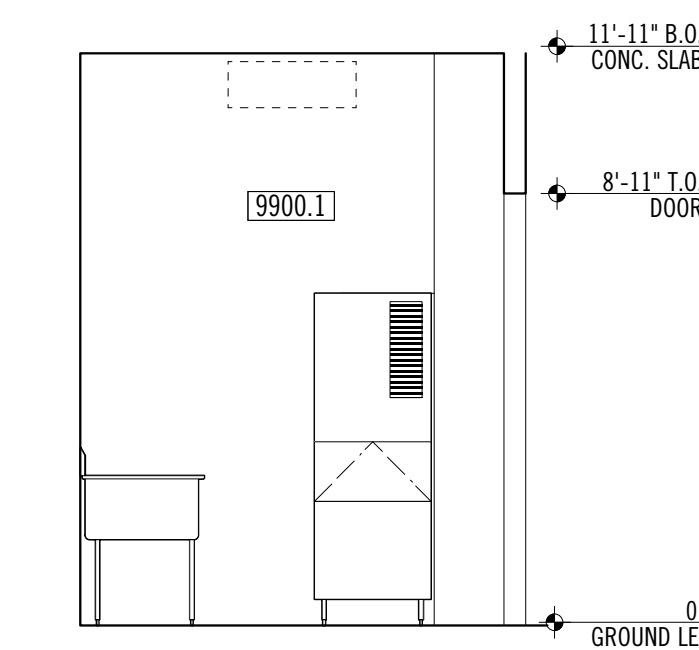


10 WASHROOM ELEVATION
SCALE: 1/4" = 1'-0"

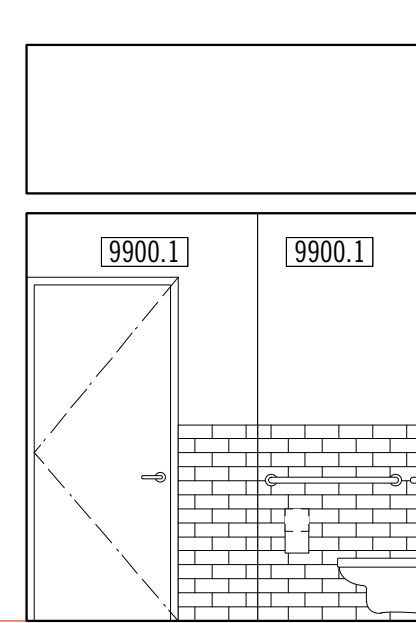


11 BATH ELEVATION
SCALE: 1/4" = 1'-0"

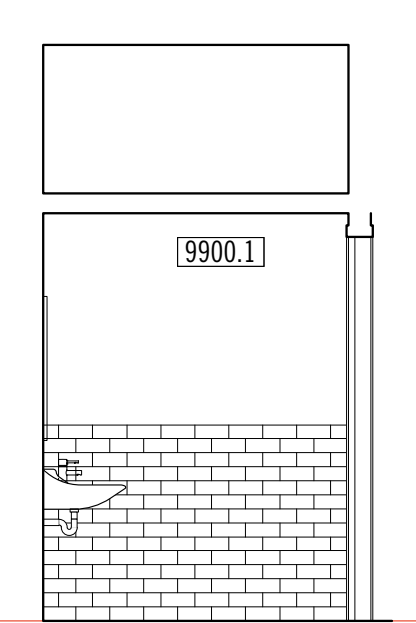


12 BATH ELEVATION
SCALE: 1/4" = 1'-0"

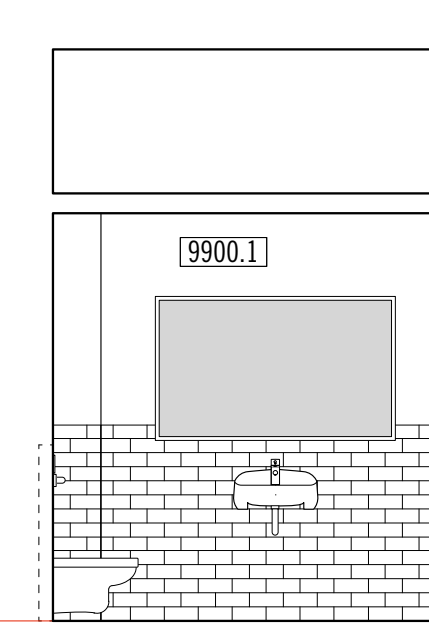


13 BATH ELEVATION
SCALE: 1/4" = 1'-0"

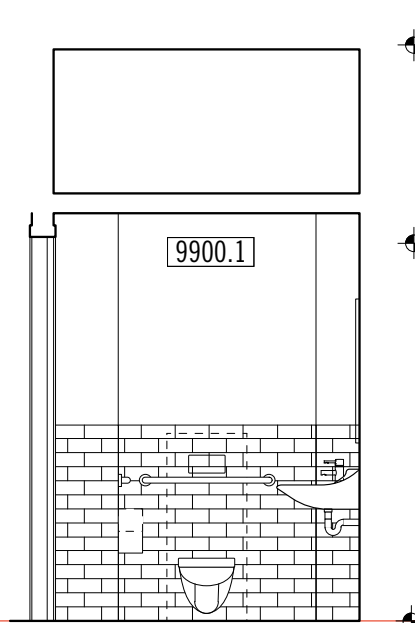


14 BATH ELEVATION
SCALE: 1/4" = 1'-0"

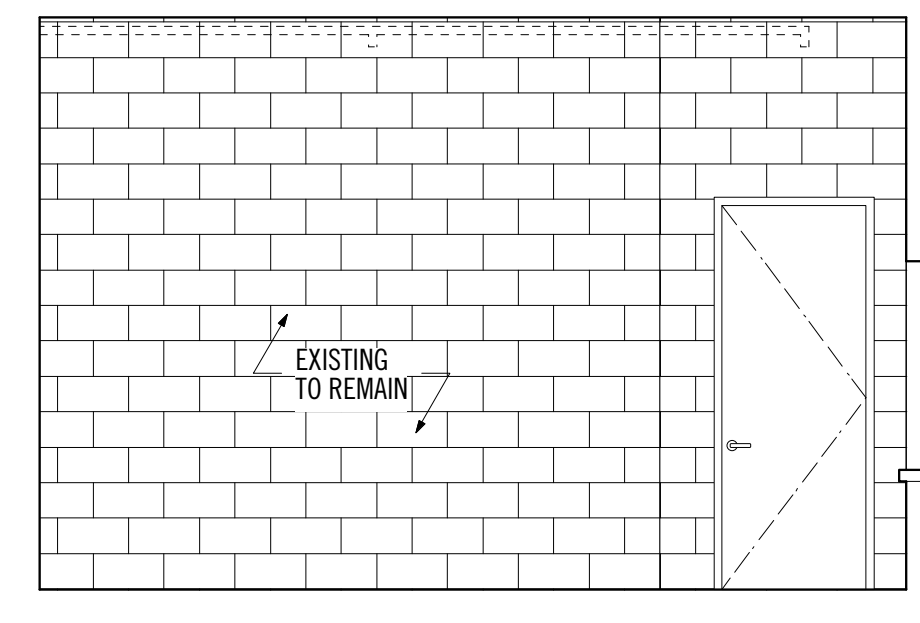

15 BACK OF HOUSE ELEVATION
SCALE: 1/4" = 1'-0"

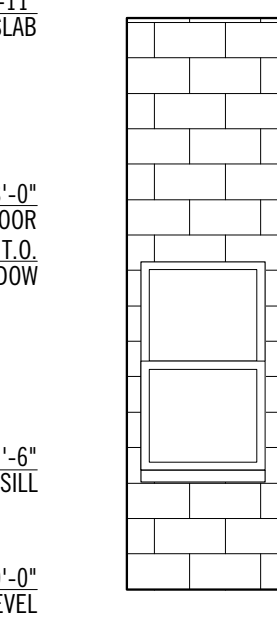

16 BACK OF HOUSE ELEVATION
SCALE: 1/4" = 1'-0"

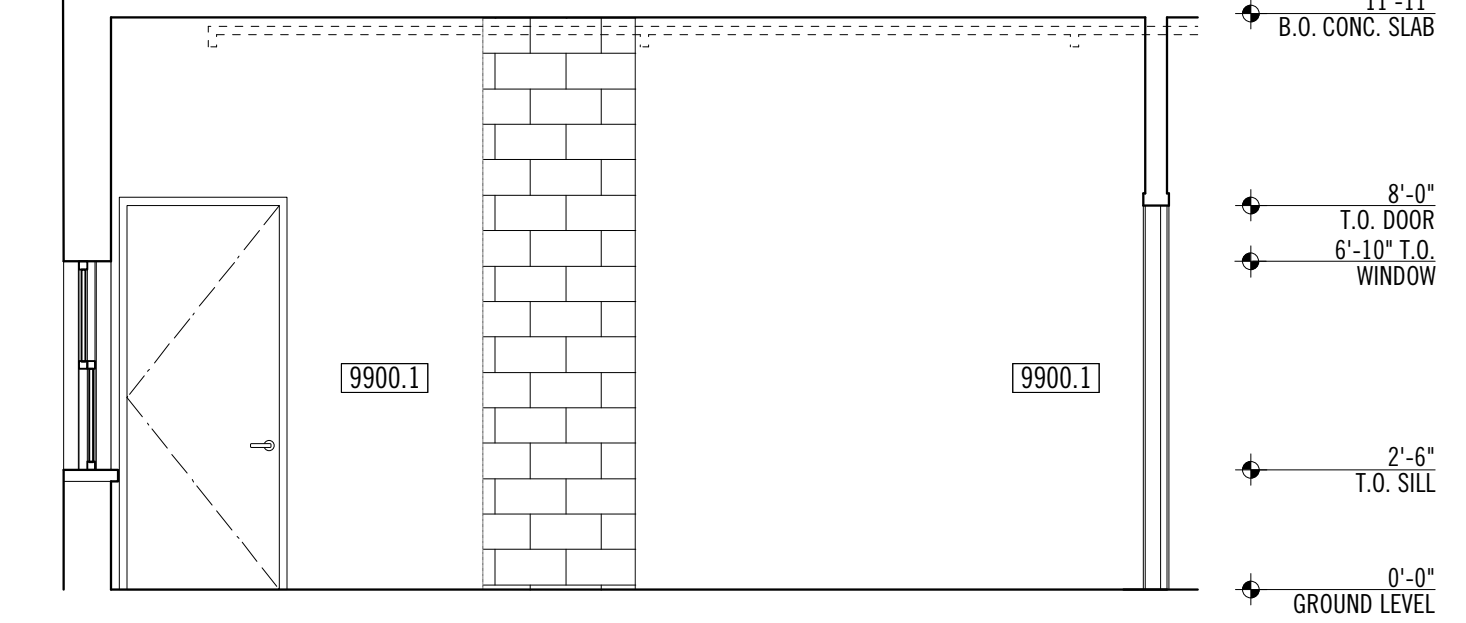

17 BACK OF HOUSE ELEVATION
SCALE: 1/4" = 1'-0"

**ISSUE FOR BIDDING
PURPOSES ONLY
NOT FOR CONSTRUCTION**

ISSUE	DATE	DESCRIPTION
01	03.30.12	ISSUE FOR REVIEW

**STUDIO
TRACTOR**
ARCHITECTURE
181 NORTH 11TH STREET, #107, BROOKLYN, NY 11211 T: (718)384-3700 F: (718)304-1172
WWW.STUDIOTRACTOR.COM

© 2012 by Studio Tractor Architecture PLLC
All rights reserved. This drawing, or parts thereof, may not be reproduced in any form without permission.

SCALE: 1/4" = 1'-0" FILE: 1108
DATE: 01.25.12 BY: EM

INTERIOR ELEVATIONS