


Scope of work: New carpet, new paint, update casework in breakroom
add any electrical as needed per cubicle layout

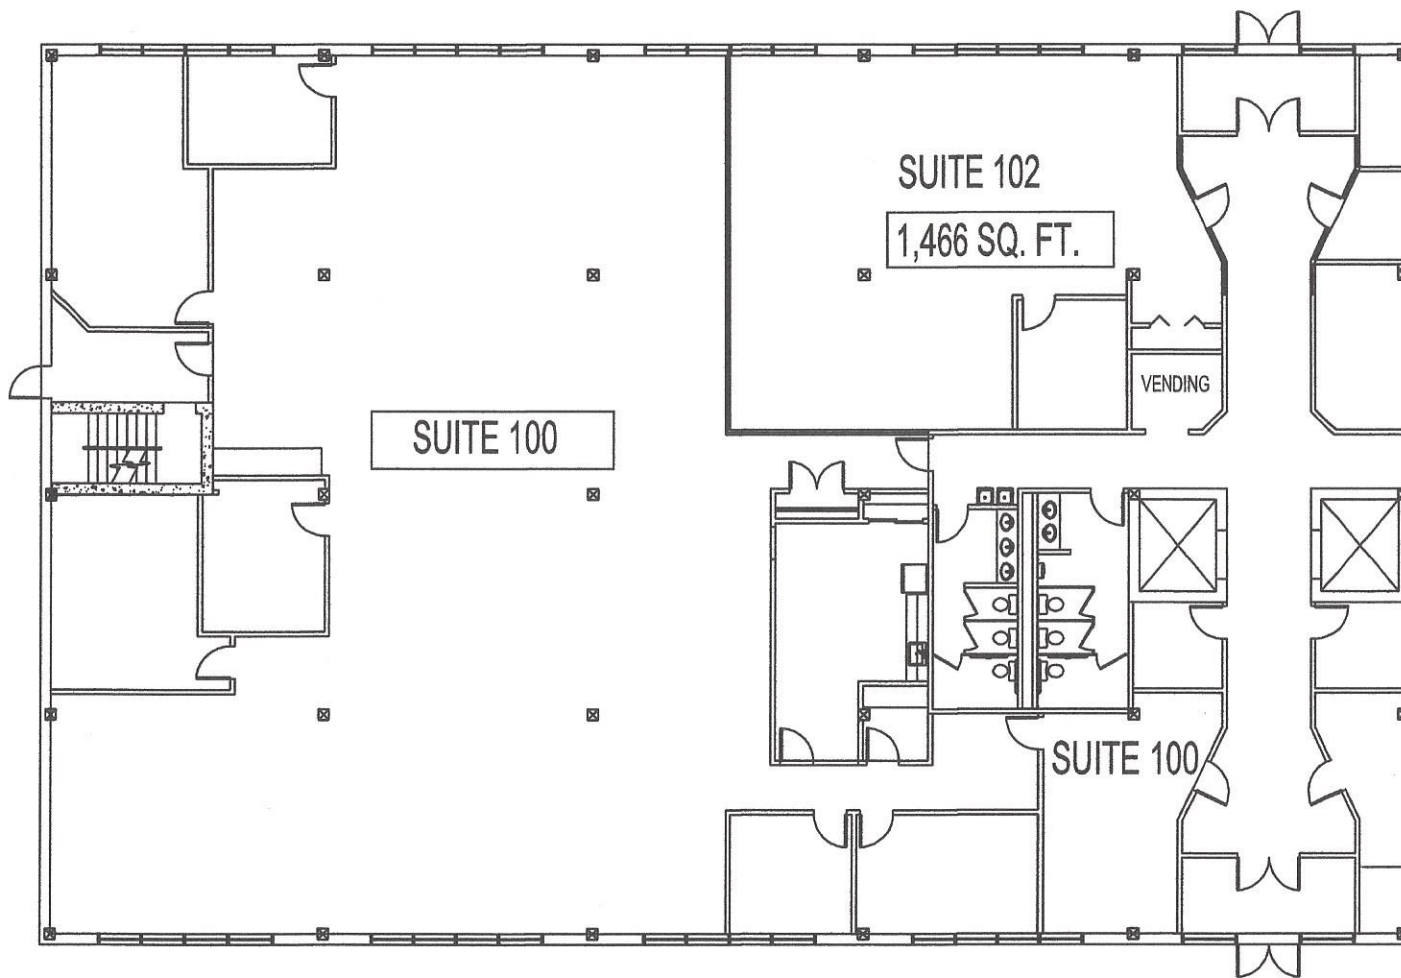

**Watterson City
Office Park**

1930 Bishop Lane
Suite 407
Louisville, KY 40218

APPROVAL
SIGNATURE:

CLIENT: WATTERSON EAST

PROJECT: FLOOR 1 - SUITE 100

CLIENT
PROJECT NO.: -

DRAWING TITLE:
1951 BISHOP LANE
-

MODEL NO.: -

SCALE: NTS

DRAWN BY:

DATE:

REV. #	REVISED BY	DATE
1	-	-

SHEET:

1 of 1

WATTERSON EAST - FLOOR 1 - SUITE 100

SCALE: 1/16" = 1'-0"

