


ARCHITECT:

Stephen Hundley AIA

7921 Deer Trail
Dallas, Texas 75238
214-683-0104
shundley@schaia.org

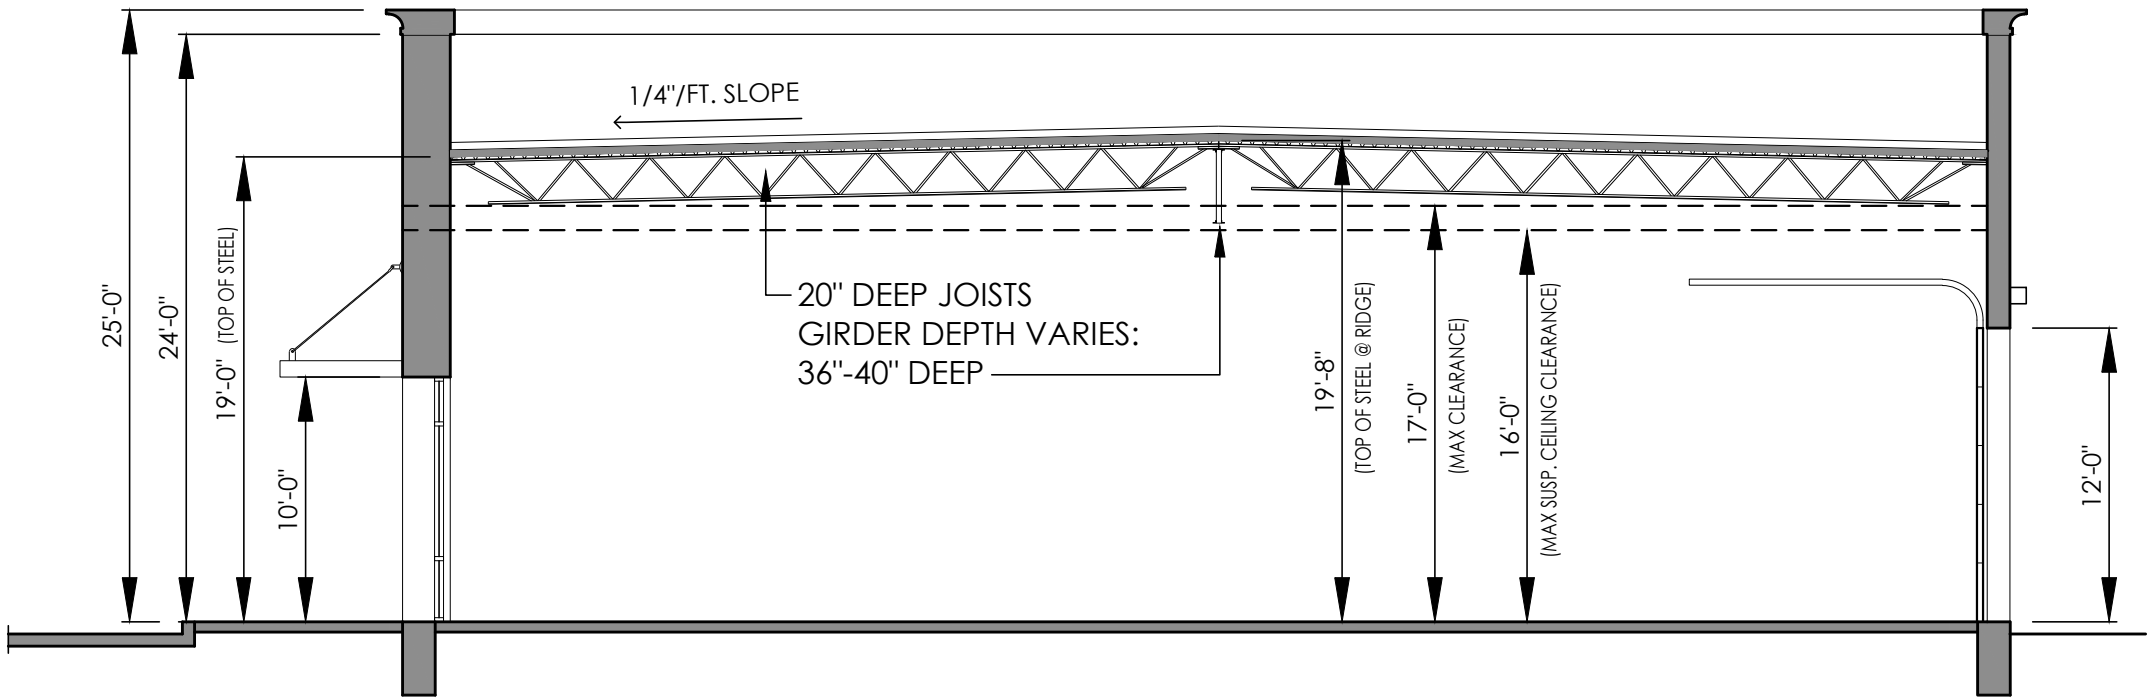

BUILDING SECTION 01

1"=8'-0"

Seal

Project: WCCW OFFICE/WARE
File: BLDG SECTION
Date: 06/18/2018
Scale: 1"=8'-0"

Revision Date

△	△
△	△
△	△

Sheet Name
BUILDING SECTION

Sheet Number
A01