





NOTES:  
1) ALL PIPE SHALL BE SOLID STEEL PIPE.  
2) DRIP AND ALL WELDED JOINTS SMOOTH.  
3) PIPE SHALL FOLLOW ALIGNMENT OF RAMP.

RAMP RAIL  
SCALE: 3/8"=1'-0"

DOOR ELEVATIONS  
SCALE: 3/8"=1'-0"

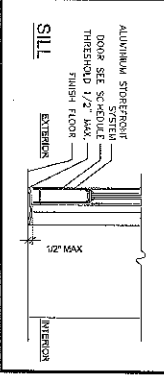


STOREFRONT DOOR DETAILS  
SCALE: 1/2"=1'-0"

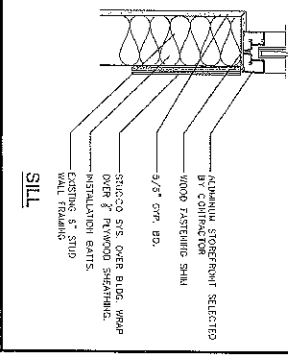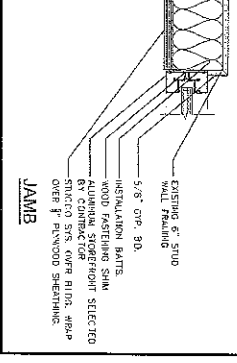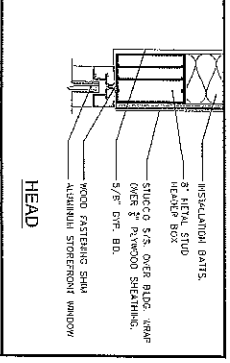


STOREFRONT WINDOW DETAILS  
SCALE: 3/8"=1'-0"

MARK	WIDTH	HEIGHT	TYPE	DOOR			FRAME			HARDWARE SET TYPE	REMARKS
				MATERIAL	FRAME TYPE	HEAD DETAIL	JAMB DETAIL	SILL DETAIL			
A	3'-0"	7'-0"	-	EXTERIOR INT. CLAD DOOR	STEEL	1A-2.0	1A-2.0	1A-2.0	PER CODE REQ. INSULATED		
B	3'-0"	7'-0"	-	INTERIOR SOLID WOOD DOOR	MTL.	1A-2.0	1A-2.0	1A-2.0	PER CODE REQ. WITH 3" SHELDOUT		
C	3'-0"	7'-0"	-	STOREFRONT INSULATED	ALUM.	1A-2.0	1A-2.0	1A-2.0	PER CODE REQ. SLIDING WINDOW AND COUNTER		
D	3'-0"	7'-0"	-	INTERIOR SOLID WOOD DOOR	MTL.	1A-2.0	1A-2.0	1A-2.0	PER CODE REQ.		
E	3'-0"	6'-6"	-	INTERIOR SOLID WOOD DOOR	MTL.	1A-2.0	1A-2.0	1A-2.0	PER CODE REQ.		
F	3'-0"	6'-6"	-	INTERIOR SOLID WOOD DOOR	MTL.	1A-2.0	1A-2.0	1A-2.0	PER CODE REQ.		
G	3'-0"	6'-6"	-	INTERIOR SOLID WOOD DOOR	MTL.	1A-2.0	1A-2.0	1A-2.0	PER CODE REQ.		

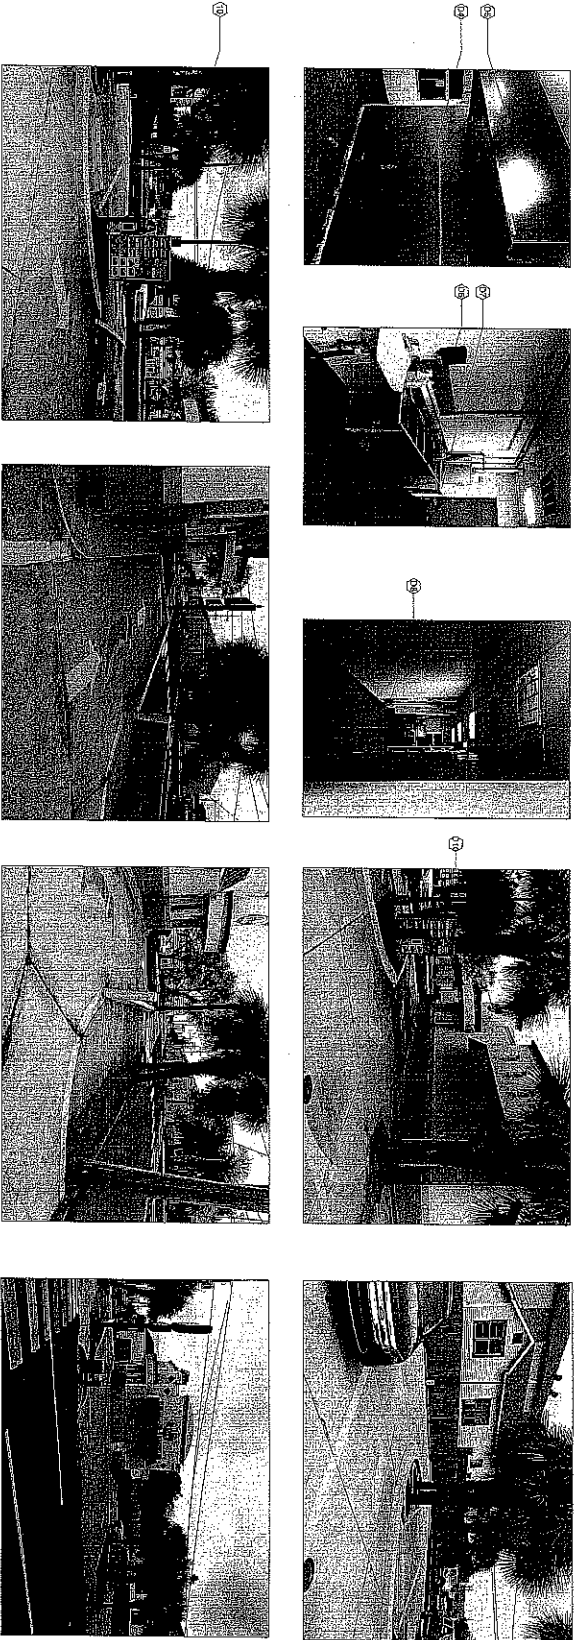

EXIST. COND. PHOTOS  
SCALE: 3/8"=1'-0"

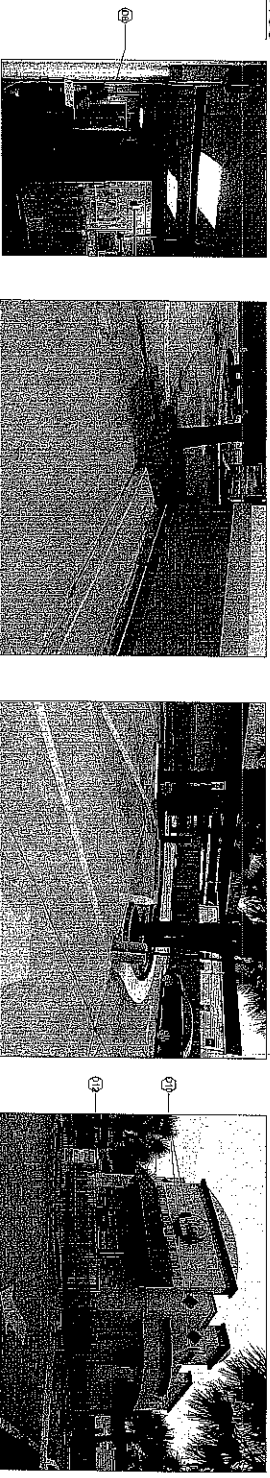

DETAILS & SCHEDULE

Project No.: 1281-1-11  
Date: 2/1/12  
Drawn By: RD  
Checked By: CG  
Drawing Title:

No.	Date	Description

MED PRO 2

2600 S. CLAIBORNE NEW ORLEANS, LOUISIANA



T. MARTIN  
ROWEN & ASSOCIATES LP  
DESIGNING ENGINEERING MANAGEMENT