



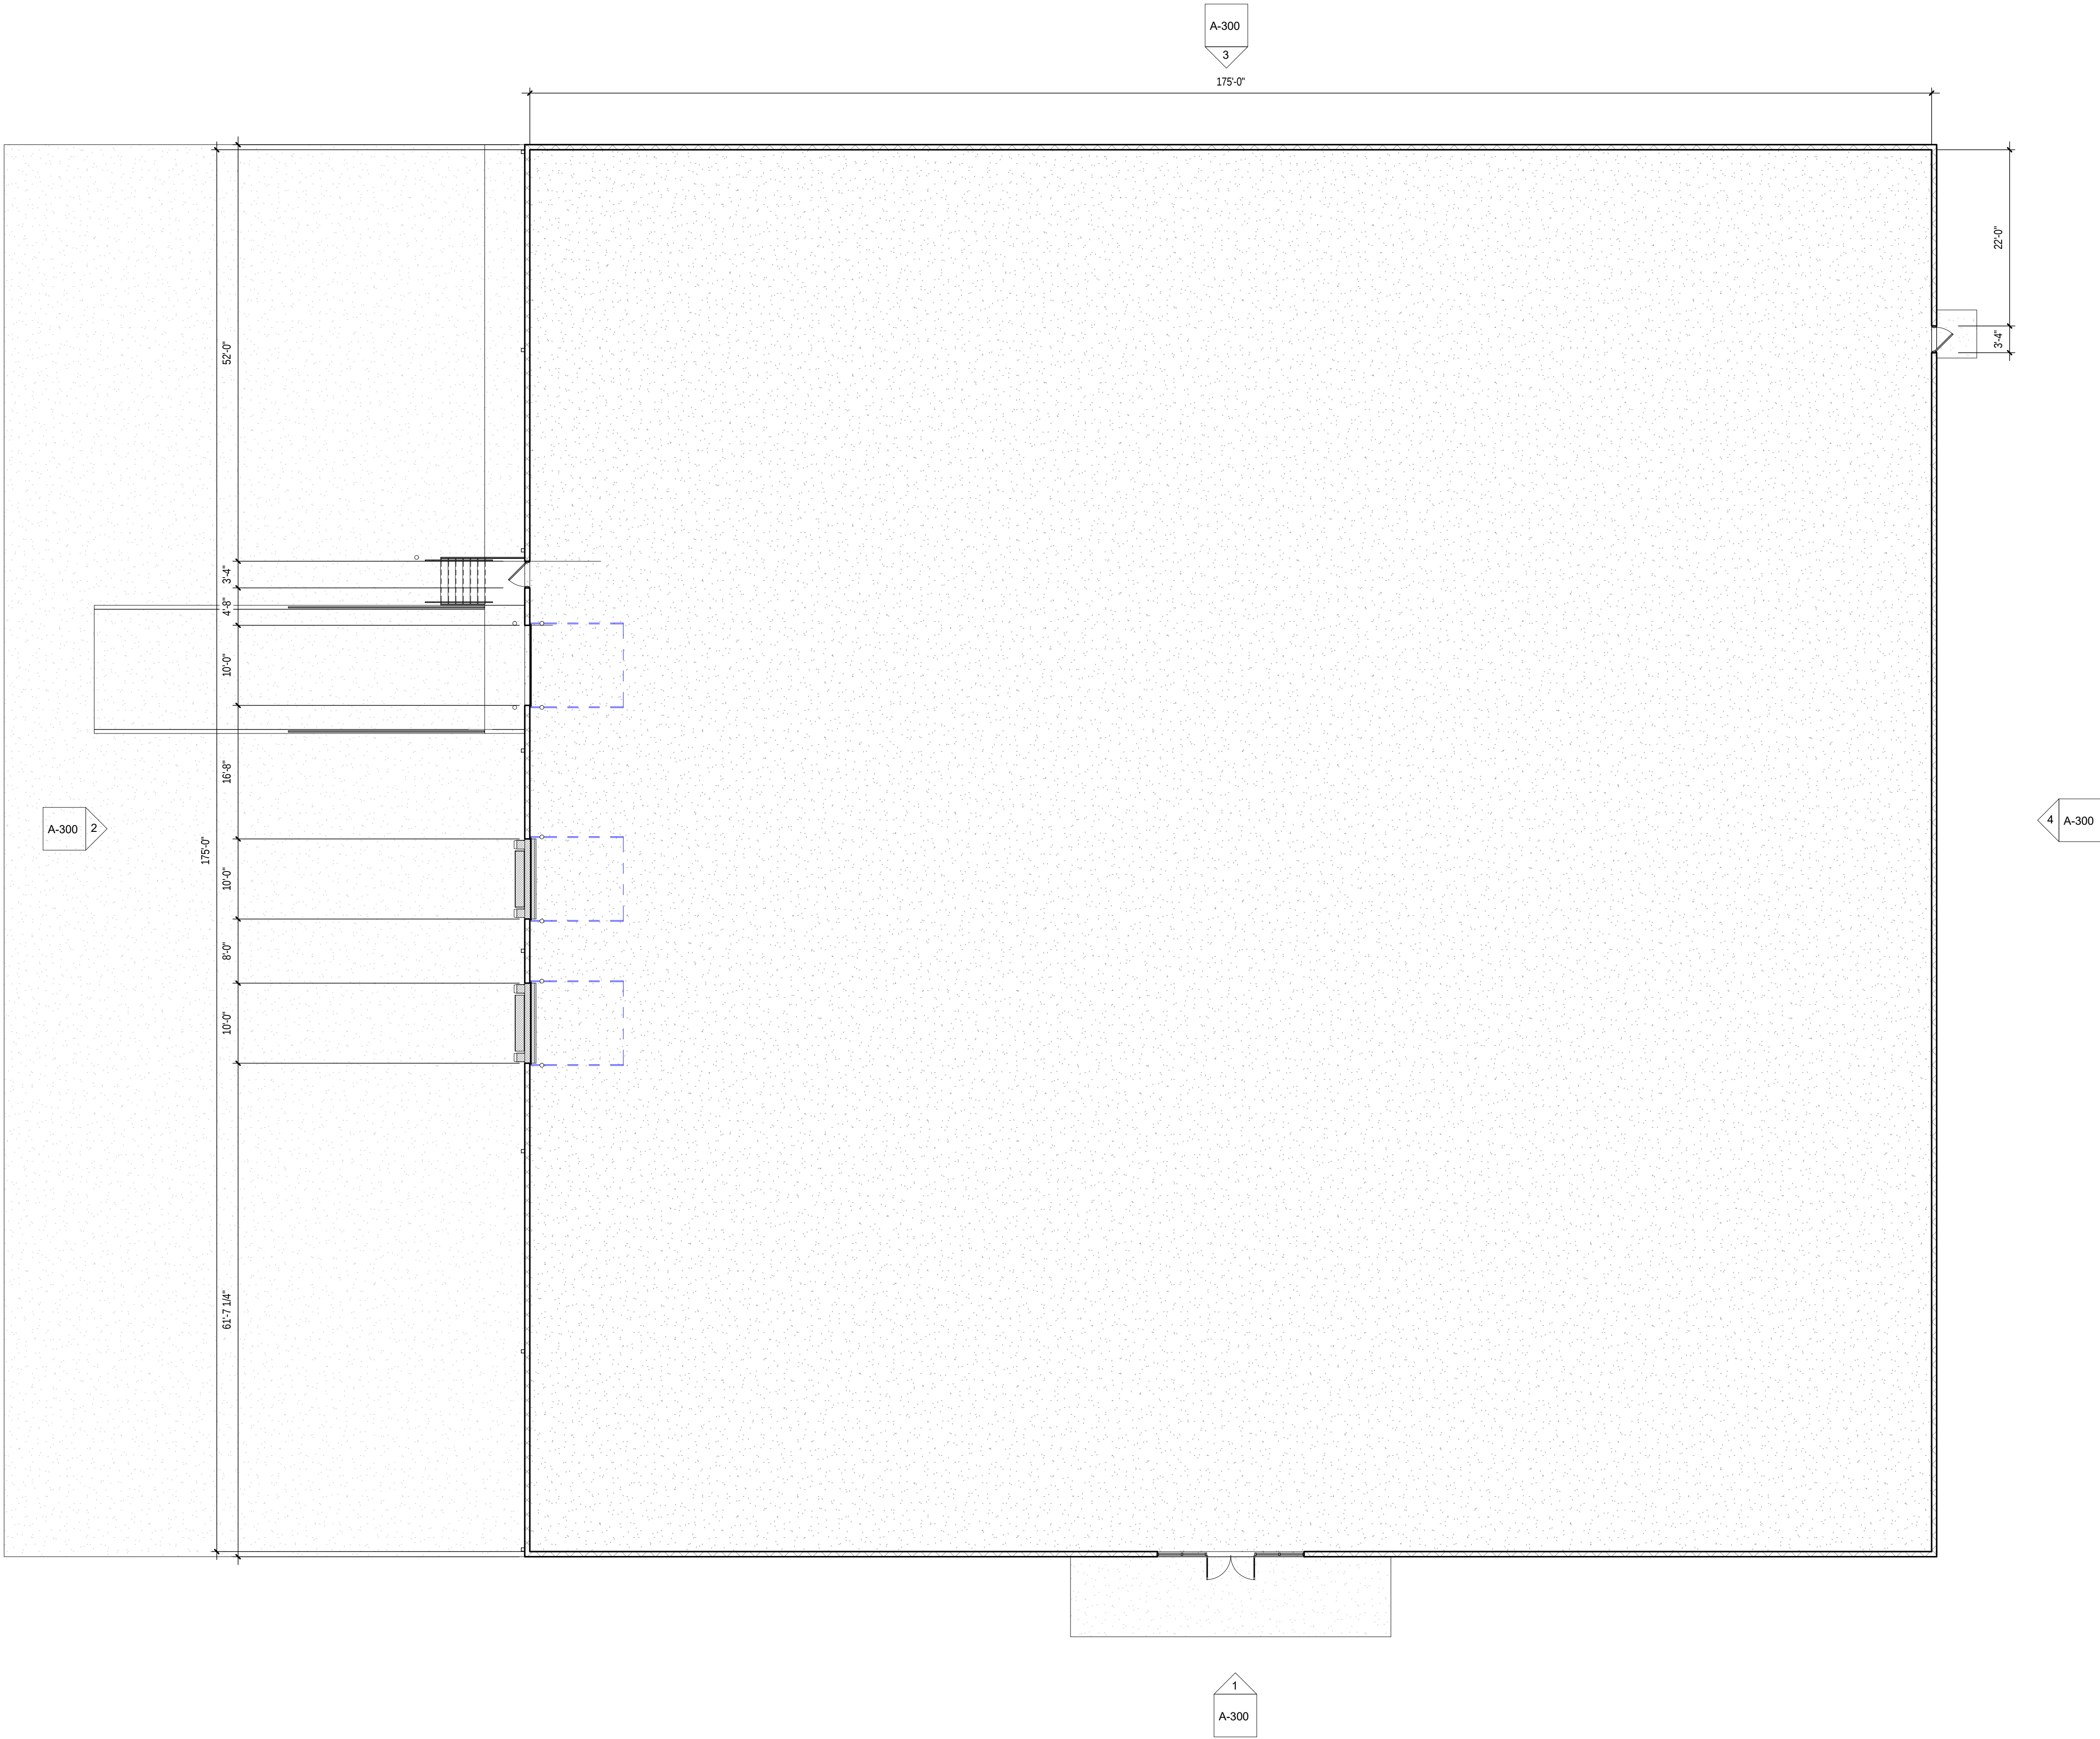

① FLOOR PLAN - DAYCARE
3/32" = 1'-0"

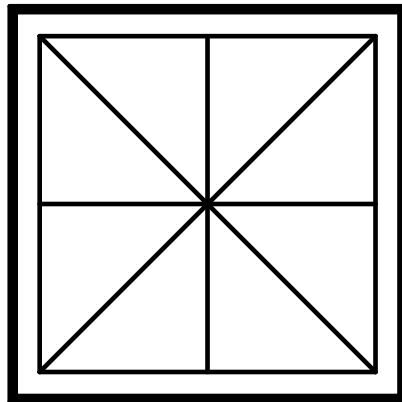



FOR REVIEW

DATE 05-12-21
JOB NO. 20-

SHEET
A-100
FLOOR PLAN

Adkisson & Associates, Architects, Inc.
4235 HILLSBORO PIKE, SUITE 300
NASHVILLE, TENNESSEE
(615) 298-9829
(METAL BUILDING)
(INDUSTRIAL PARK ROAD)
COLUMBIA, TN

 

 

Adkisson & Associates, Architects, Inc.


(615) 298-9829

NASHVILLE, TENNESSEE

(METAL BUILDING)

(INDUSTRIAL PARK ROAD)

COLUMBIA, TN

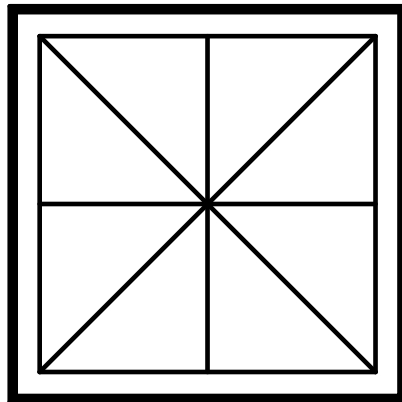


FOR REVIEW

DATE 05-12-21


JOB NO. 20—

SHEET
A-300


ELEVATIONS

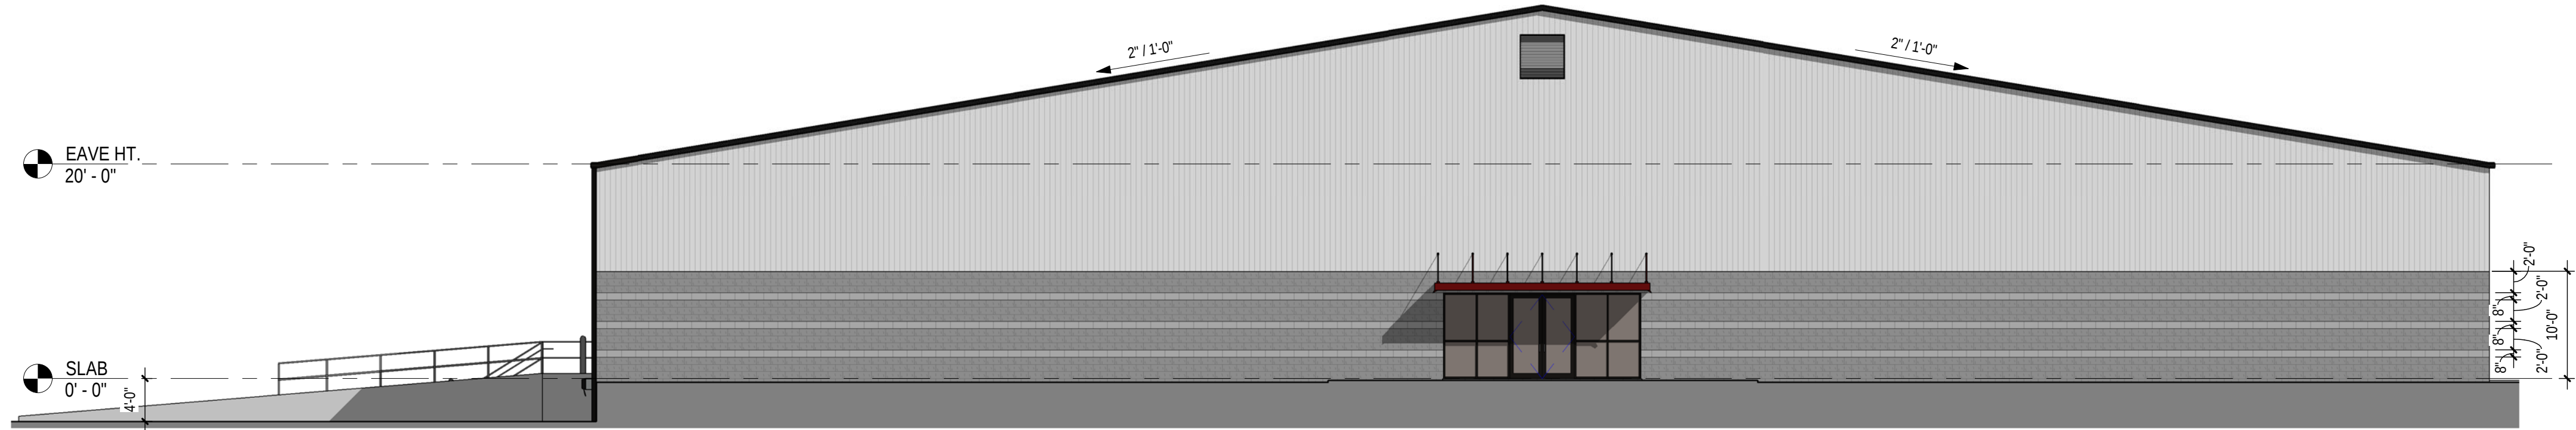


① FRONT ELEVATION
3/32" = 1'-0"

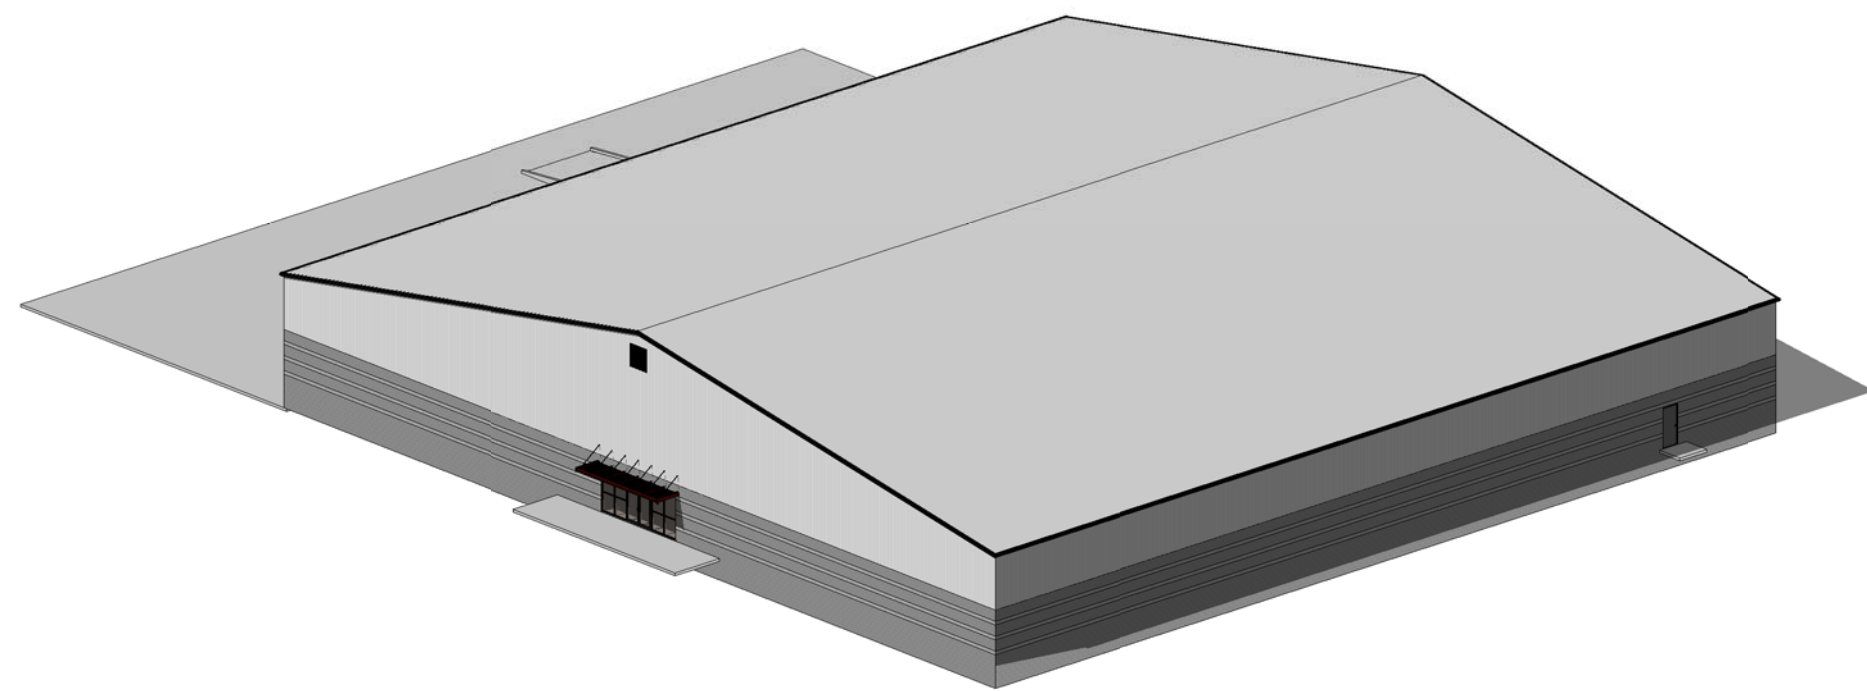


⑤ BIRD'S EYE-02

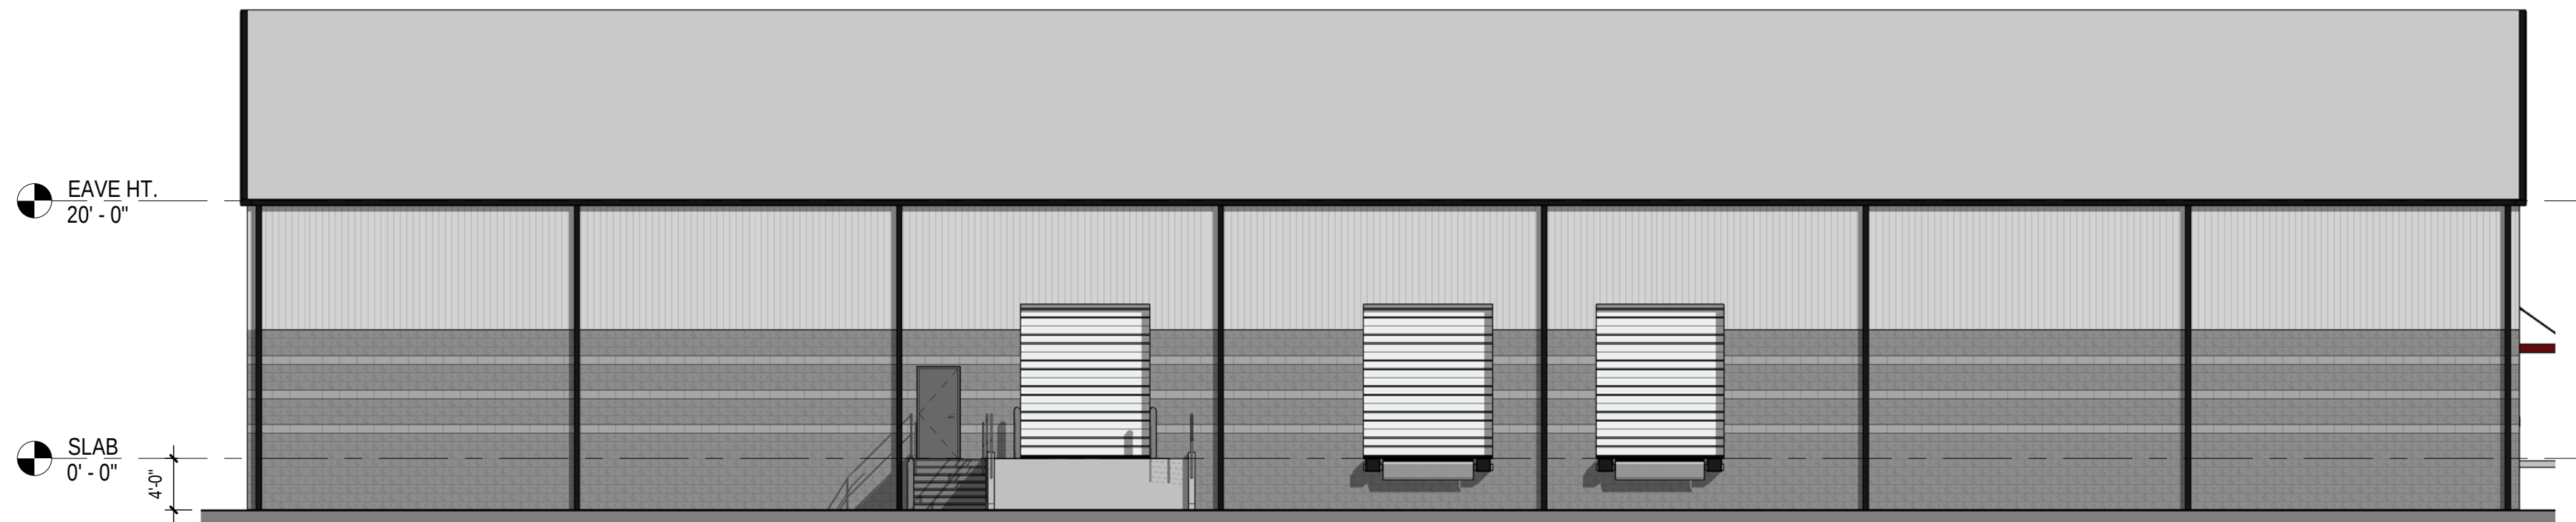

② RIGHT SIDE ELEVATION
3/32" = 1'-0"

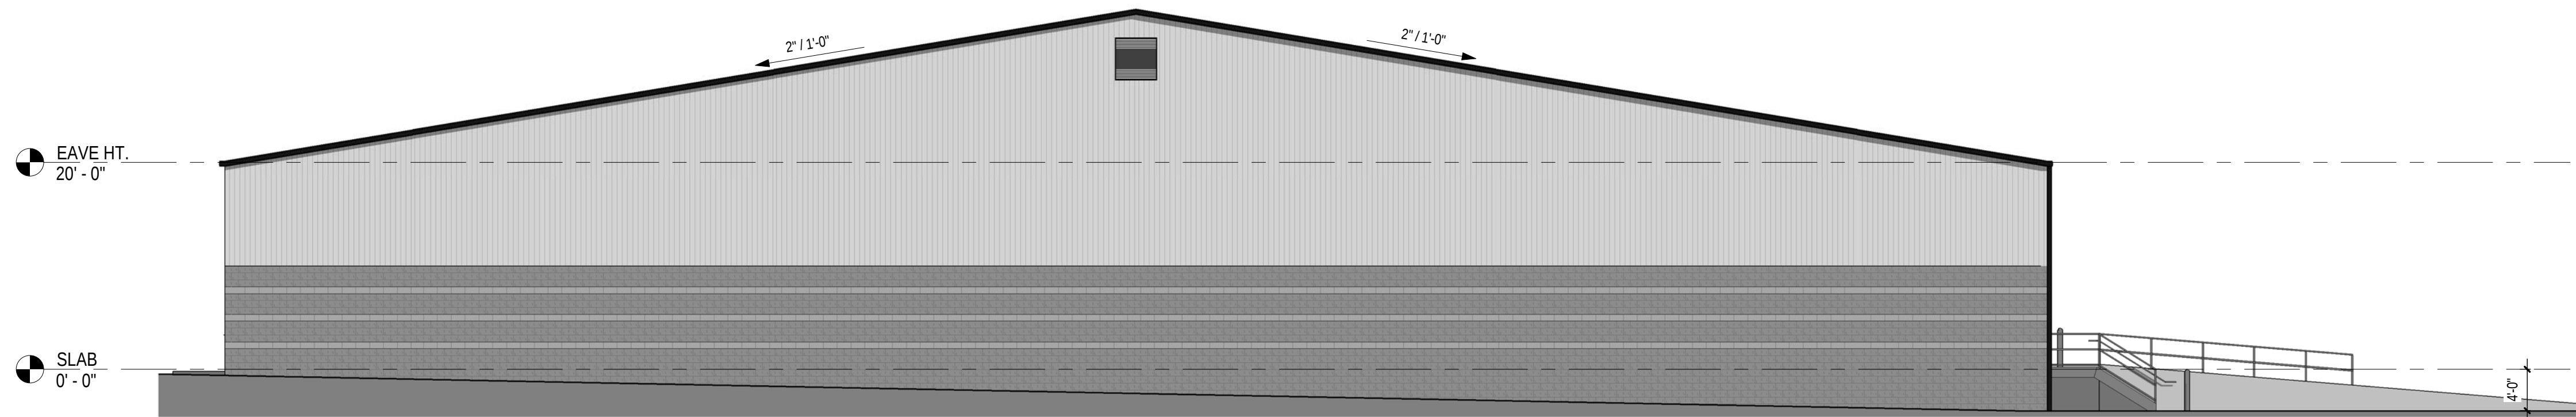

③ REAR ELEVATION
3/32" = 1'-0"

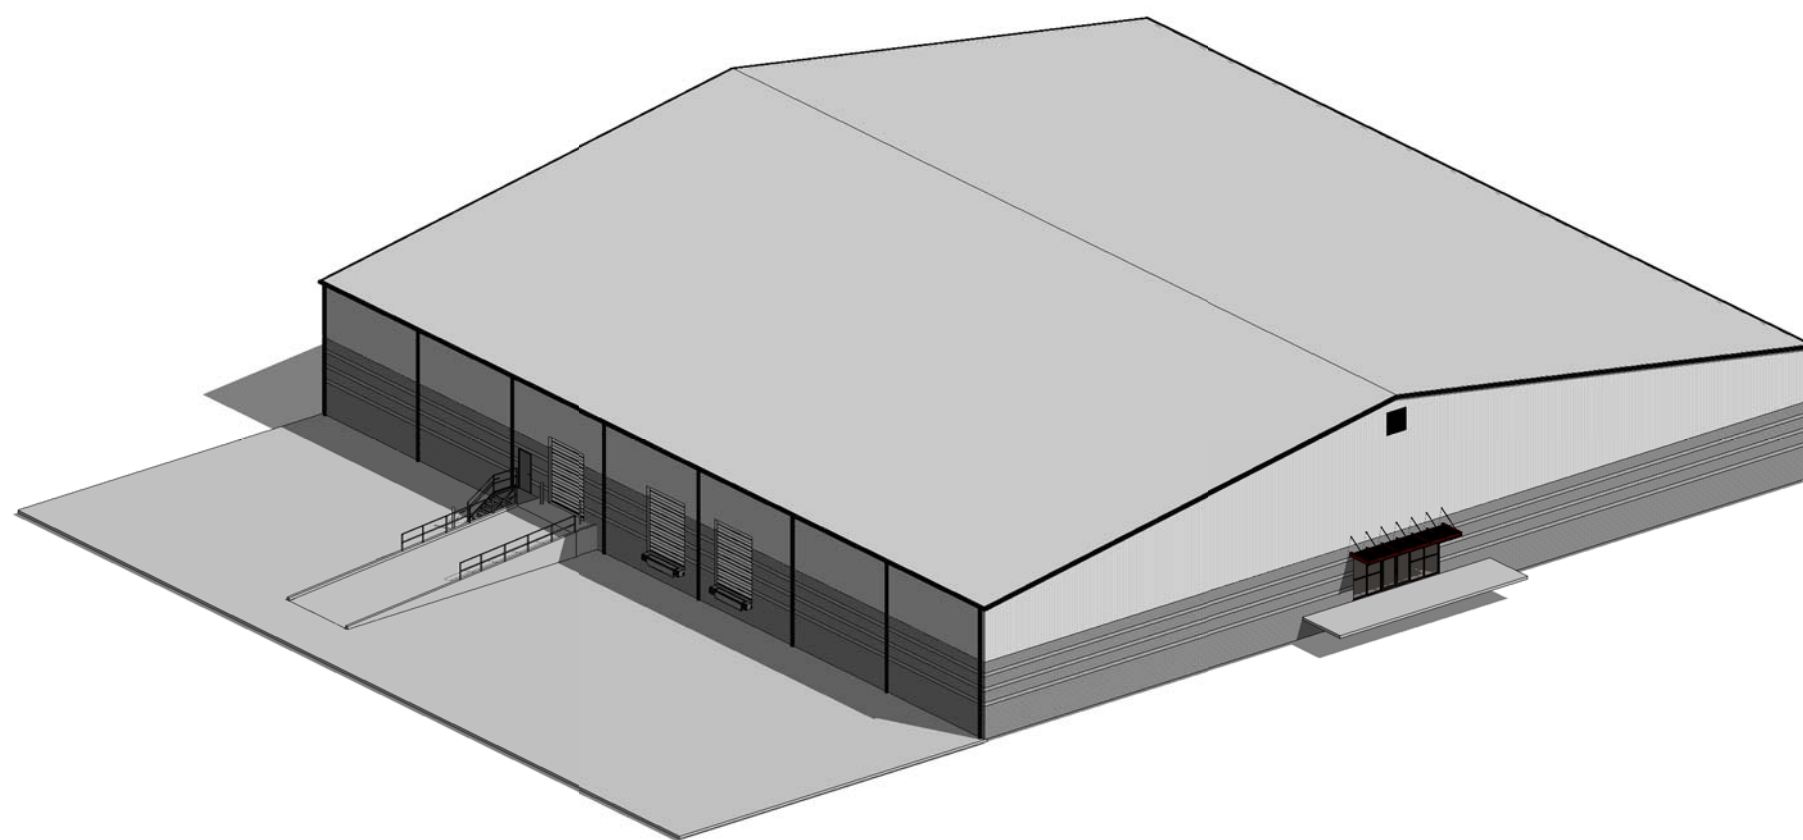

⑥ BIRD'S EYE-01



④ LEFT SIDE ELEVATION
3/32" = 1'-0"