



FOR MORE
INFORMATION
CONTACT
OUR AGENTS

CALL CLARE ON
020 8332 4594

Michael Rogers MICHAELROGERS.CO.UK

CALL JOHNNY ON
020 3328 9098

DTRE DTRE.EU

WIRELESS FACTORY
FLEMING WAY, ISLEWORTH
LONDON TW7 6DB

WELCOME
TO THE
WIRELESS
FACTORY
AN EXCITING STUDIO-STYLE
WORKSPACE HUB



For office sizes and availabilities go to WIRELESSFACTORY.CO.UK



SPREAD OUT AND WORK HAPPY

Offices to rent in the heart of leafy, West London.

Creative offices with generous parking, showers and cycle storage.

Build your specifications by choosing a selection of finishings.

- Space available 1500 ft² – 9000 ft²
- Great value
- Creative office space with high ceilings & amazing natural light
- Own front door
- Outdoor café style communal break out spaces
- Showers, cycle storage and lockers
- Private gated development
- Plentiful parking ratio: 1:500 ft²
- On the doorstep: Syon Park, Old Isleworth & Richmond
- Fibre optic link available
- Comfort cooling & heating available

**WORKSPACES
TO RENT**

For office sizes and availabilities go to WIRELESSFACTORY.CO.UK








PROPOSED ROOFTOP EXTENSION

UNIT 6

Second Floor West*	201.97 m ²	2174 ft ²
Second Floor East*	196.02 m ²	2110 ft ²

Proposed development*

The above specifications include a proposed rooftop extension made of glass and zinc cladding.

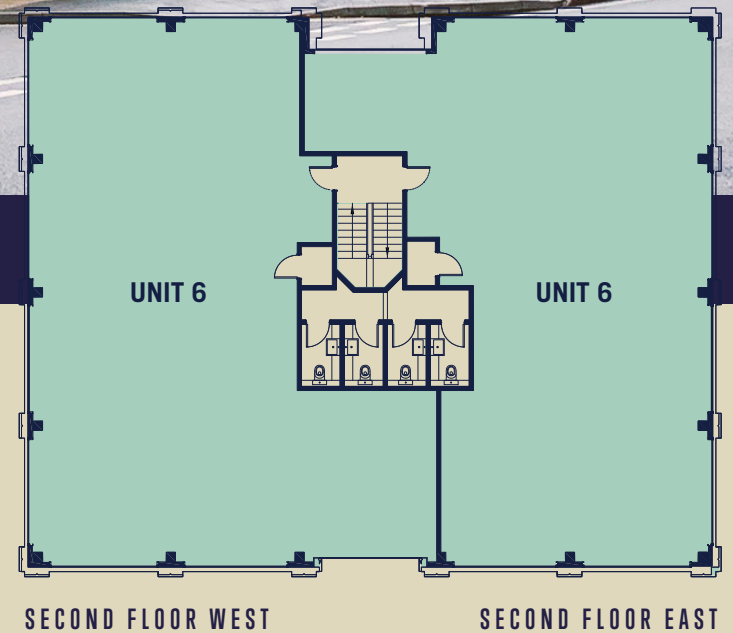



ISLEWORTH STATION



WOORLANDS


ISLEWORTH AIT

WIRELESS FACTORY

THE WALK TO THE STATION

11-MINUTE WALK, 0.7 MILE

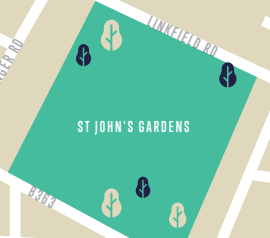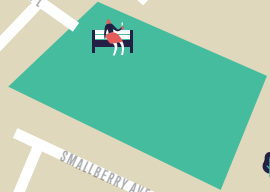

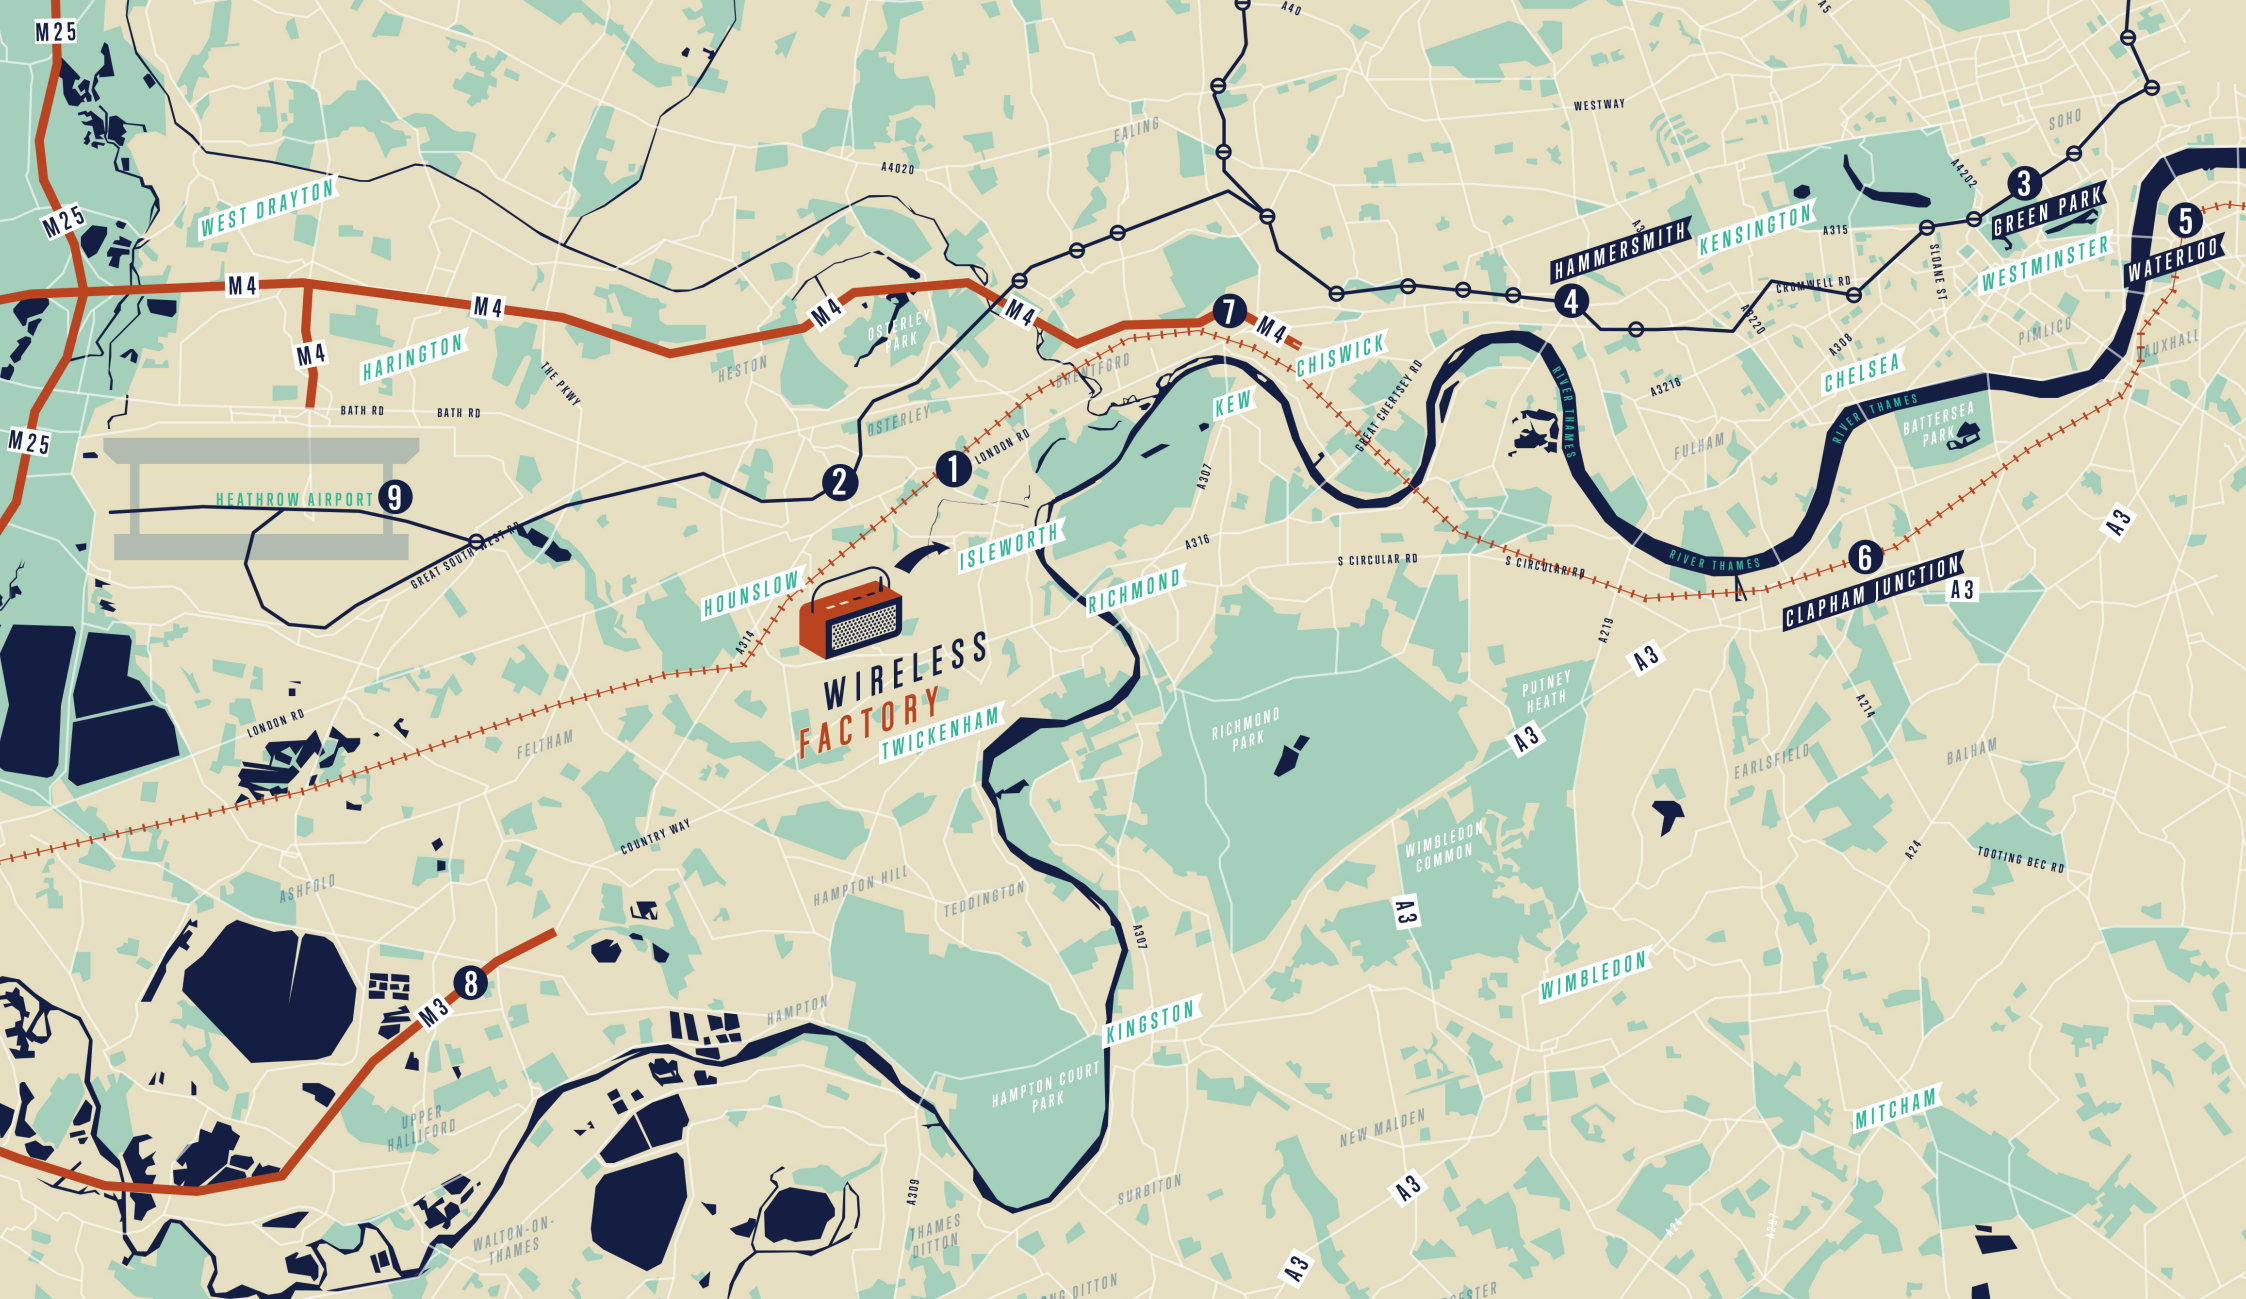

**WIRELESS
FACTORY**
TWICKENHAM

1 ISLEWORTH STATION
11-minute walk, 0.7 mile

2 HOUNSLOW EAST (PICCADILLY)
25-minute walk, 1.2 miles

3 GREEN PARK (PICCADILLY)
35 minutes by tube

4 HAMMERSMITH (PICCADILLY)
15 minutes by tube

5 WATERLOO
37 minutes by train

6 CLAPHAM JUNCTION
24 minutes by train

7 M4
15-minute drive

8 M3
15-minute drive

9 HEATHROW
20-minute drive, 5.8 miles