


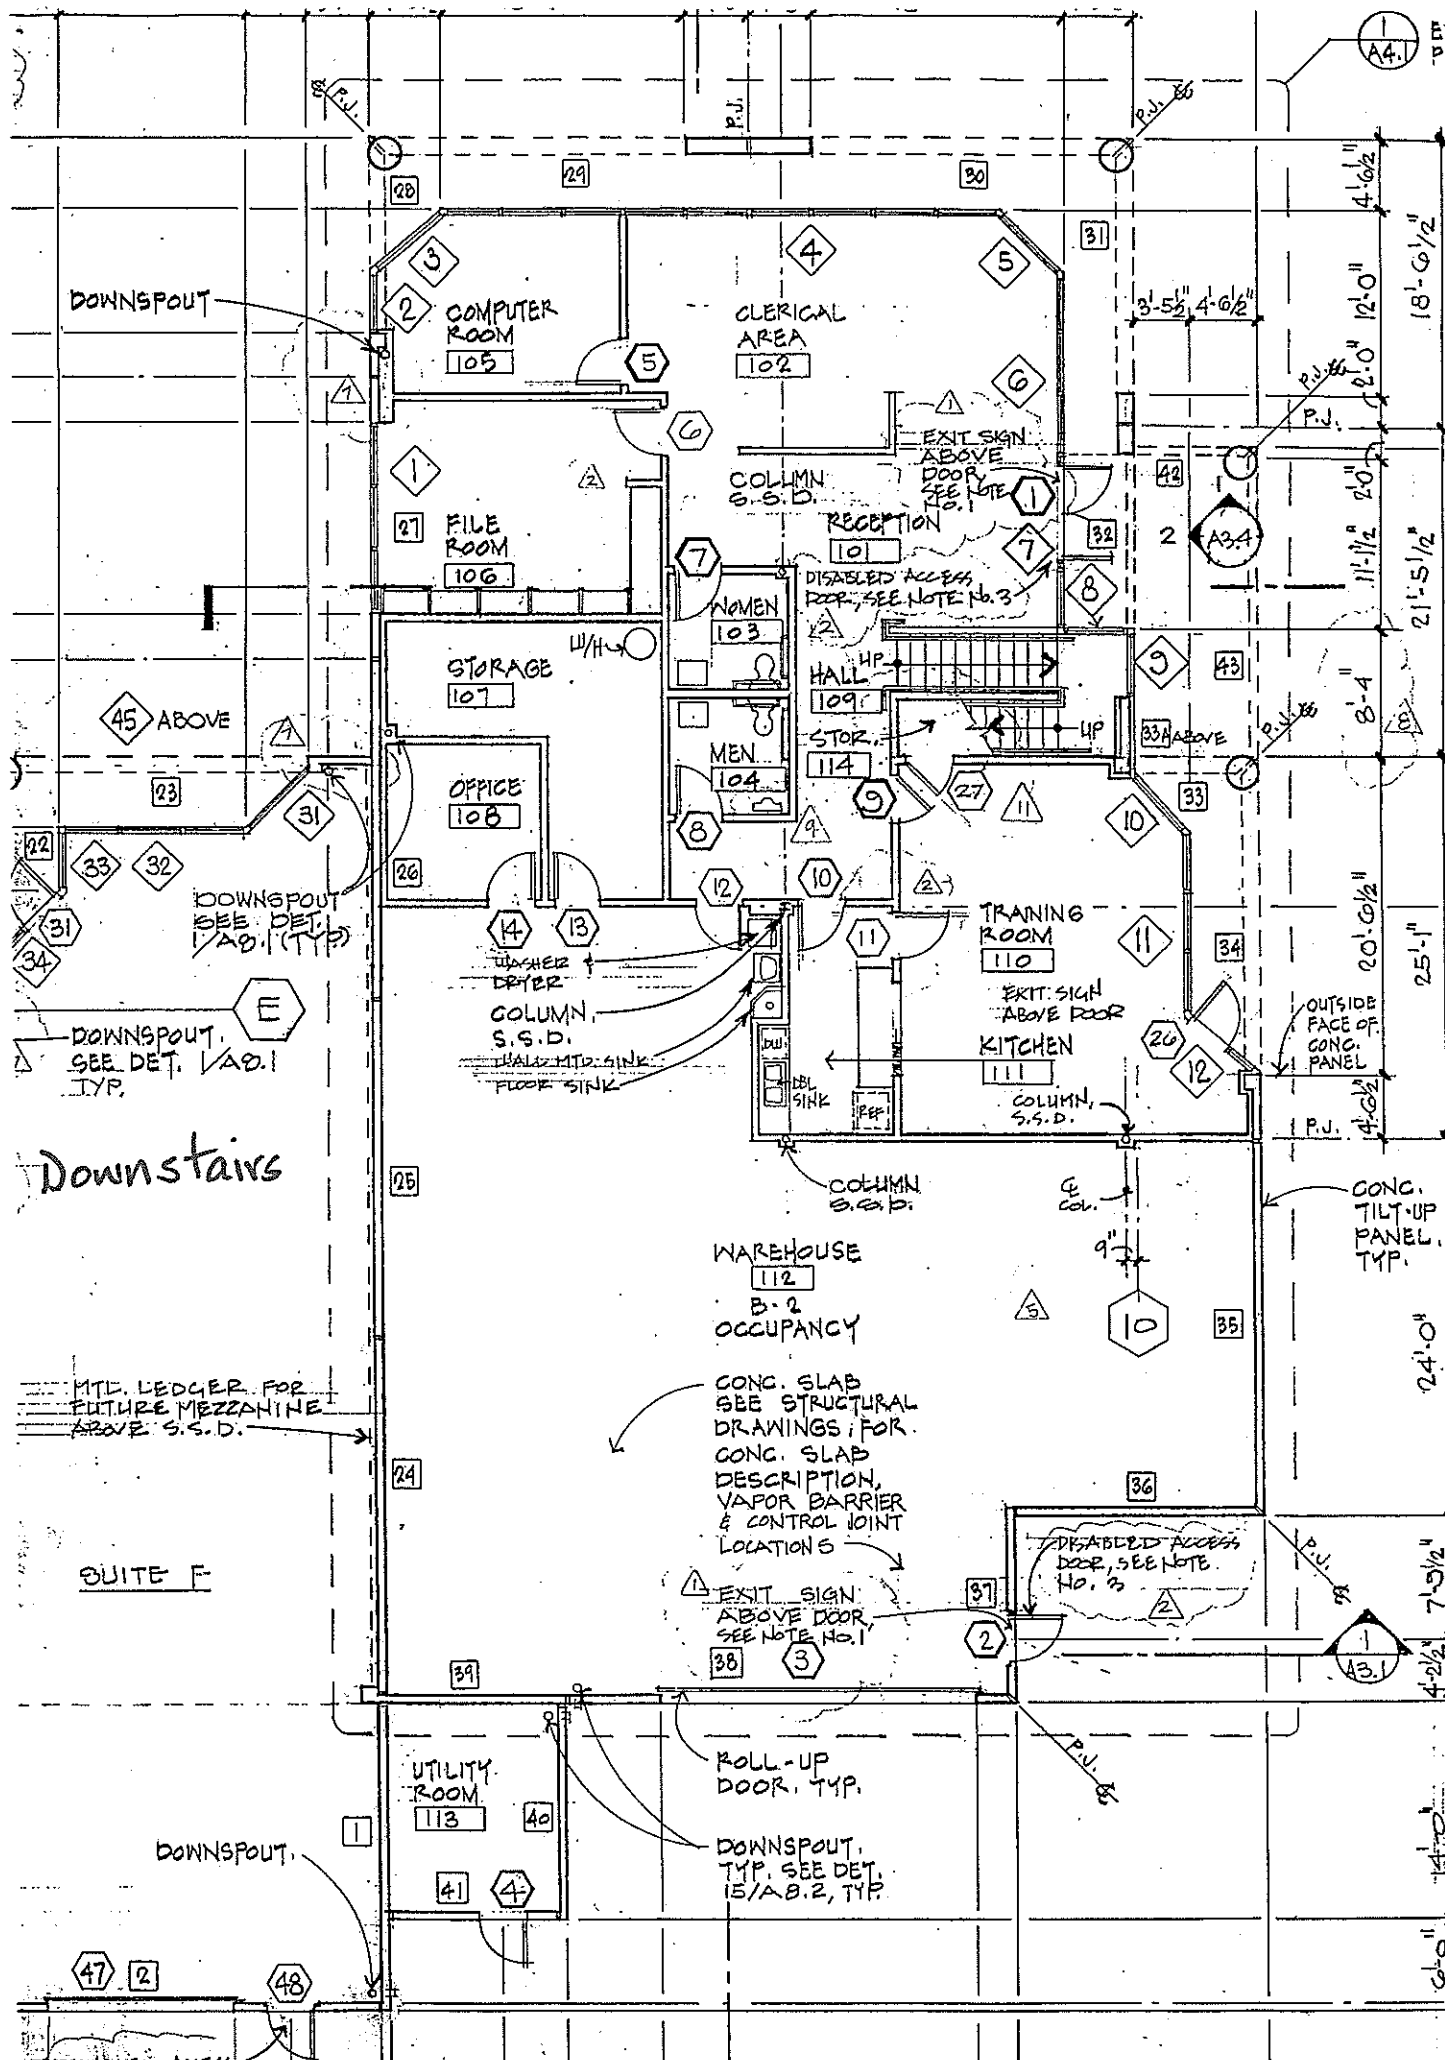

4
13.3

A3.3

RM
204

A4.2

DOWNSPOUT
SEE DET. 1/A0.1
TYP.

DOWNSPOUT
SEE DET. 1/A0.1
TYP.

CONC. TILT-UP
PANEL TYP.

Upstairs

14 OFFICE
206

16 OFFICE
203

13 CONFERENCE
212

WAITING
AREA
202

LAVATORY
ROOM
205

OPEN
TO
BELOW

FILE/
STORAGE
ROOM
208

CLOSET
209

26 WORKOUT
ROOM
210

COLUMN,
S.S.D.

LOUNGE
211

OFFICE
207

BALCONY
213

WAREHOUSE AREA
OPEN TO BELOW

DOWNSPOUT.

CONC.
TILT-UP
PANEL,
TYP.

A3.1

16'-6 1/2"
2'-0"
2'-0"
11'-1 1/2"

20'-6 1/2"

4'-6 1/2"

P.L.