



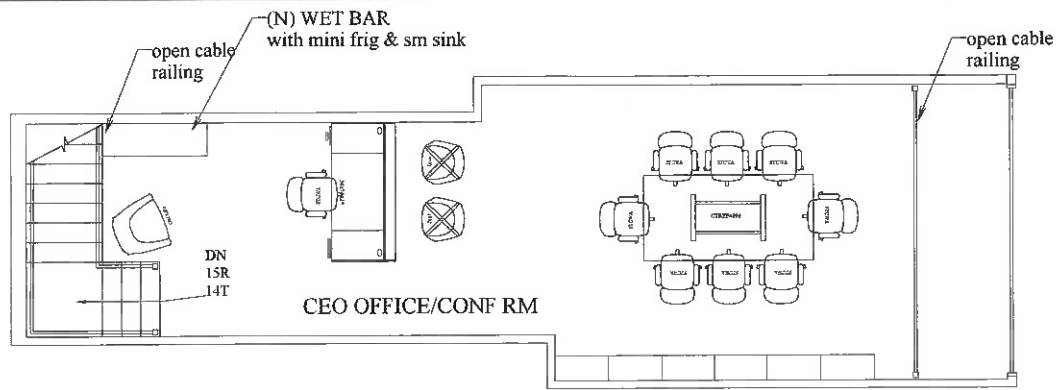

Proposed Mezzanine

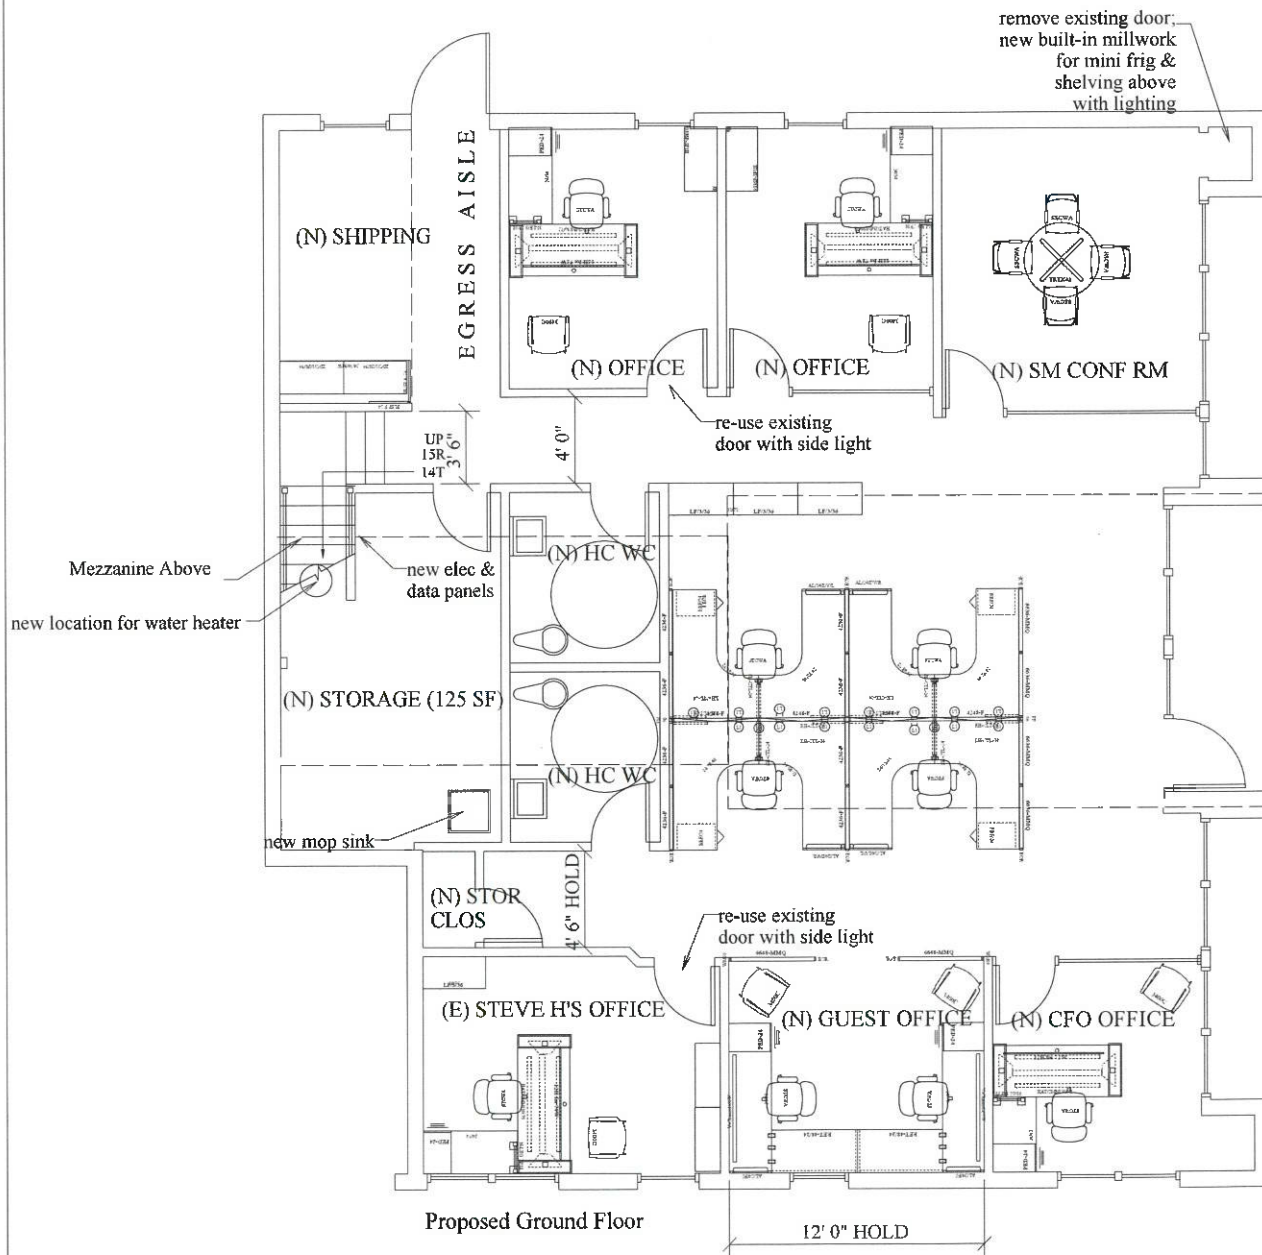

- Existing Architecture to remain
- New proposed architectural changes

Architectural Approval by: *[Signature]* 1/16/20



108C Park Drive
Montgomeryville, PA 18936
610-828-3808
www.tointeriors.com

Nature's Pillow Inc.

402 Middletown Blvd.

DISCLAIMER: Drawings are solely for the purpose of furniture layout and installation. Total Office Interiors is not responsible for the accuracy of any architectural layout elements and dimensions.

DATE 12/05/19
SCALE N.T.S.
PROJECT #B190001
DRAWN BY: STB
DRAWING NAME: SB190001DR6

REV	DATE	BY
6	01/16/20	STB

SCHEMATIC DESIGN C