


	Fire Extinguisher
	Exit Sign
	Emergency Light
	Strobe Horn
	Fire & Emergency Light
	Smoke Detector

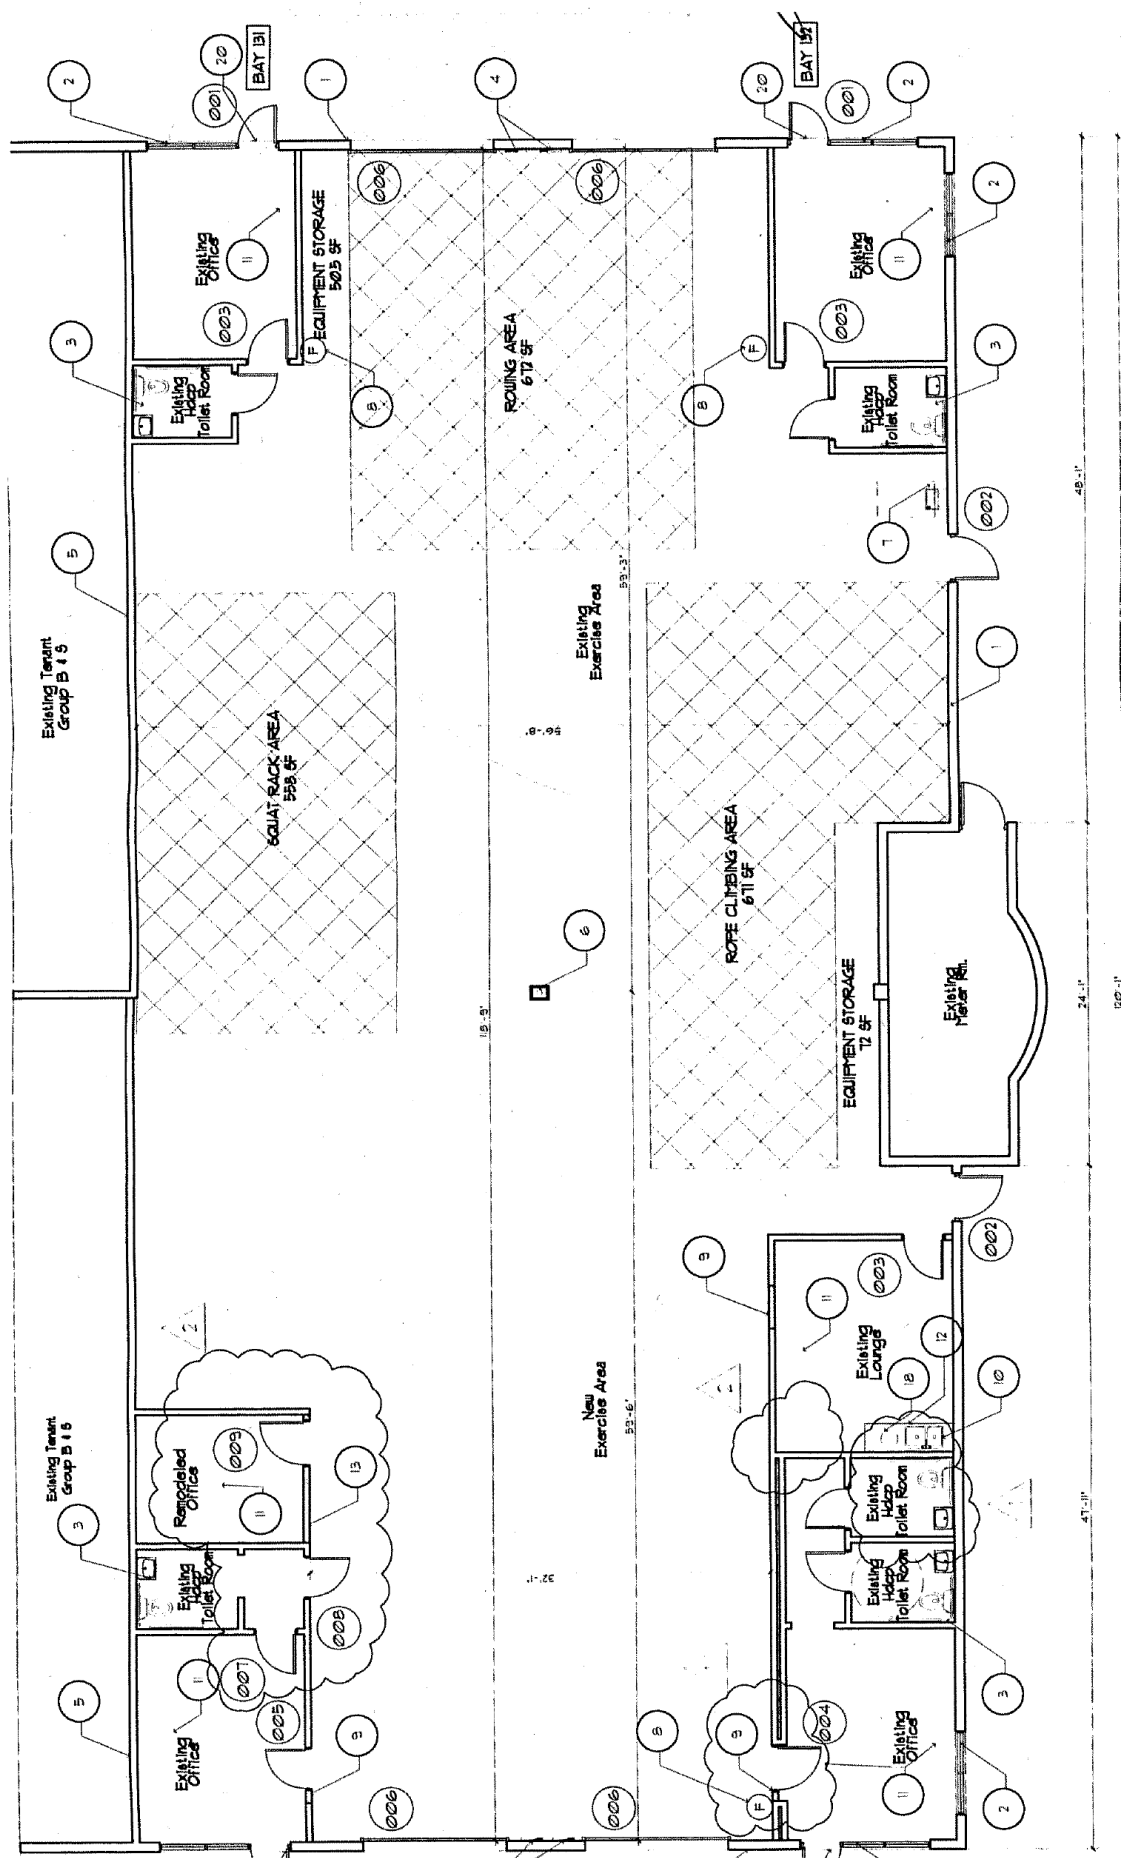

Floor Plan

10/21/01