

RE/MAX
COMMERCIAL®

478 E HOLT AVE POMONA CA 91767

2 RETAIL SPACES MAX CONTIGUOUS +/- 2,220 SF



HECTOR LOPEZ
INDUSTRIAL & INVESTMENT
213-700-8831
HECTOR@THEWAREHOUSEDEALERS.COM
#01862220

VANESSA I MARTINEZ
COMMERCIAL ASSOCIATE
909-284-0733
VANESSASELLSRE6@GMAIL.COM
#02099037

FERNANDO CARMONA
INDUSTRIAL & INVESTMENT
909-568-8474
FERNANDO@THEWAREHOUSEDEALERS.COM
#01503578



HIGHLIGHTS

- 3 NEWLY RENOVATED SPACES
- ON A BUSY MAIN STREET
- ACROSS FROM MCDONALD'S WALGREENS AND WELLS FARGO
- STREET PARKING
- NEAR 60, 10 AND 71
- FREEWAYS
- 1 RESTROOM
- 1 EMPLOYEE PARKING IN THE REAR




PROPERTY SUMMARY

www.thewarehousedealers.com



THE WAREHOUSE DEALERS

E HOLT AVE

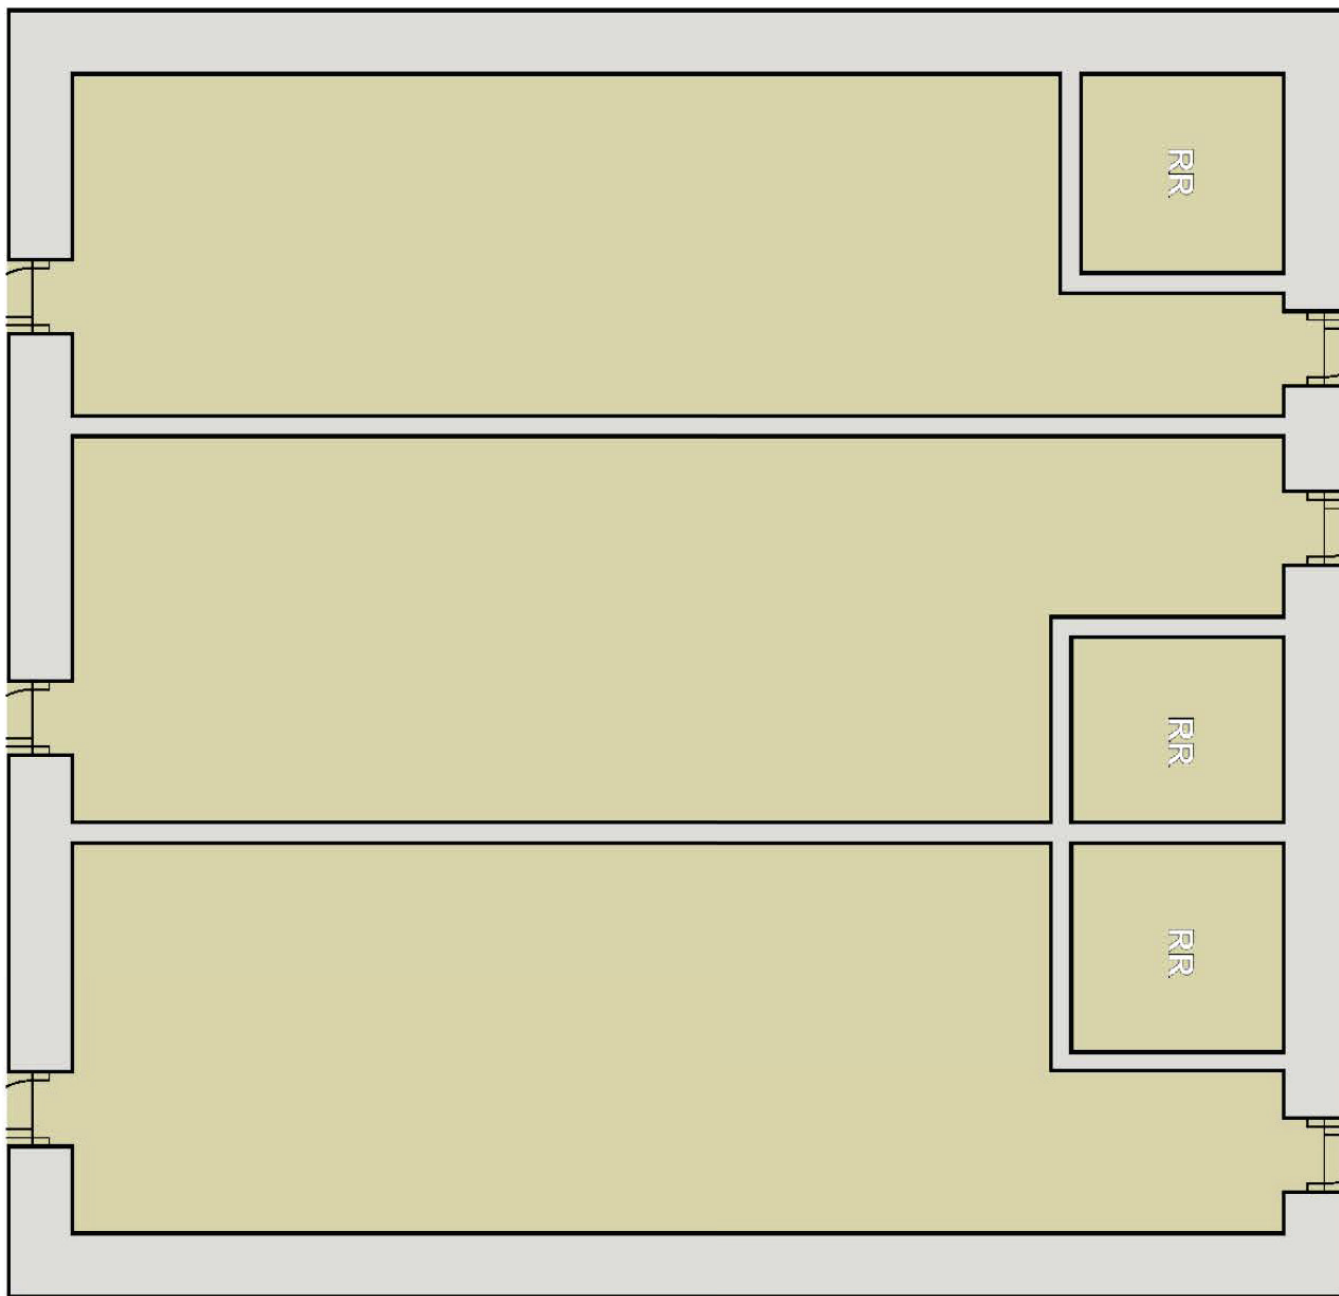

E CENTER ST.


***NOT TO SCALE**

FLOOR PLAN

WWW.THEWAREHOUSEDEALERS.COM



THE WAREHOUSE DEALERS

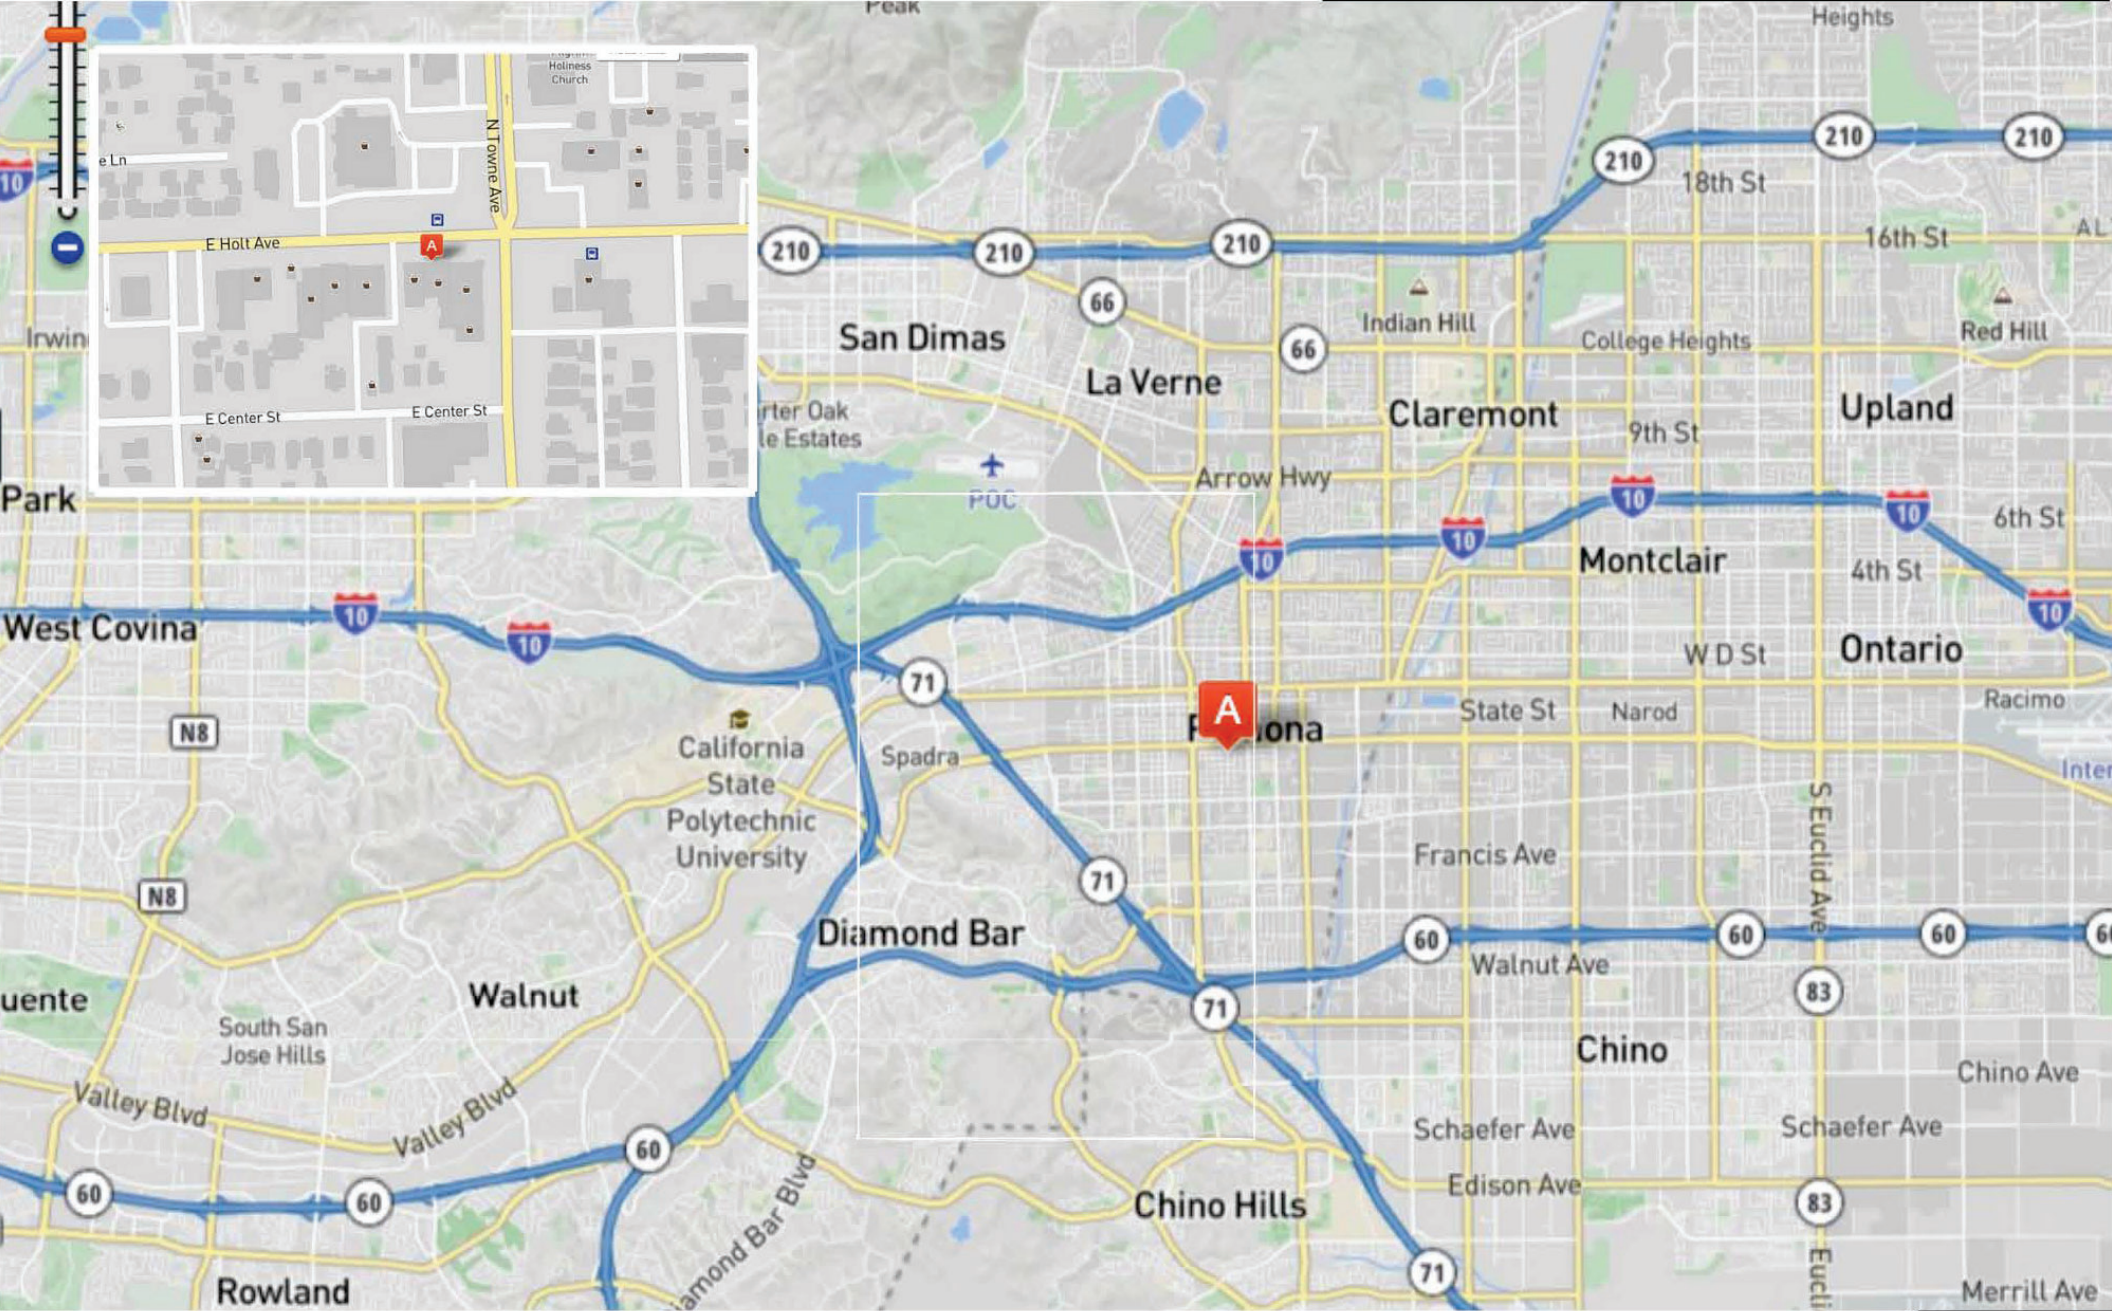

LOCATION SUMMARY

WWW.THEWAREHOUSEDEALERS.COM

THE DISTRIBUTOR OF THIS COMMUNICATION IS PERFORMING ACTS FOR WHICH A REAL ESTATE LICENSE IS REQUIRED. THE INFORMATION CONTAINED HEREIN HAS BEEN OBTAINED FROM SOURCES DEEMED RELIABLE BUT HAS NOT BEEN VERIFIED AND NO GUARANTEE, WARRANTY OR REPRESENTATION, EITHER EXPRESS OR IMPLIED, IS MADE WITH RESPECT TO SUCH INFORMATION. TERMS OF SALE OR LEASE AND AVAILABILITY ARE SUBJECT TO CHANGE OR WITHDRAWAL WITHOUT NOTICE.

