



GRACY FARMS RETAIL CENTER

12001 N BURNET RD, AUSTIN, TX 78758

MICHAEL SMITH

Associate
T 512.391.0718 x24 | C 817.995.5639
msmith@stcroixca.com

JEREMY PETERSON

Associate
T 512.391.0718 x33 | C 413.949.0390
jpeterson@stcroixca.com

STEPHEN DEPIZZO

Managing Director
T 512.391.0718 x22 | C 614.570.1260
sdepizzo@stcroixca.com

Phone: 512.391.0718 | Fax: 512.870.9371 | stcroixcra.com





FOR LEASE | GRACY FARMS RETAIL CENTER

12001 N BURNET RD, AUSTIN, TX 78758



OFFERING SUMMARY

Available SF:	1,300 - 4,253 SF
Lease Rate:	\$29.00 PSF
NNNs:	\$14.92 PSF
Building Size:	16,275 SF
Year Built:	2005

PROPERTY OVERVIEW

Gracy Farms Retail Center is a neighborhood center offering retail and restaurant spaces for the Northwest Austin community. The property is located on the northeast corner of Gracy Farms Lane and Burnet Road.

Tenants at the property include: Taco Deli, Mangia Pizza, Gracy Food Mart, and other retail service users.

Traffic counts near the property: 241,000 VPD on Mopac, 23,000 VPD on Burnet Road and 7,460 VPD on Gracy Farms Lane.

Parking: 120 free surface parking spaces available; Ratio of 5.00/1,000sf.

Available space: Current Yoga Yoga space (approx. 4,253 SF). Can be demised.

MICHAEL SMITH

Associate
T 512.391.0718 x24 | C 817.995.5639
msmith@stcroixca.com

JEREMY PETERSON


Associate
T 512.391.0718 x33 | C 413.949.0390
jpeterson@stcroixca.com

STEPHEN DEPIZZO

Managing Director
T 512.391.0718 x22 | C 614.570.1260
sdepizzo@stcroixca.com


FOR LEASE | GRACY FARMS RETAIL CENTER

12001 N BURNET RD, AUSTIN, TX 78758

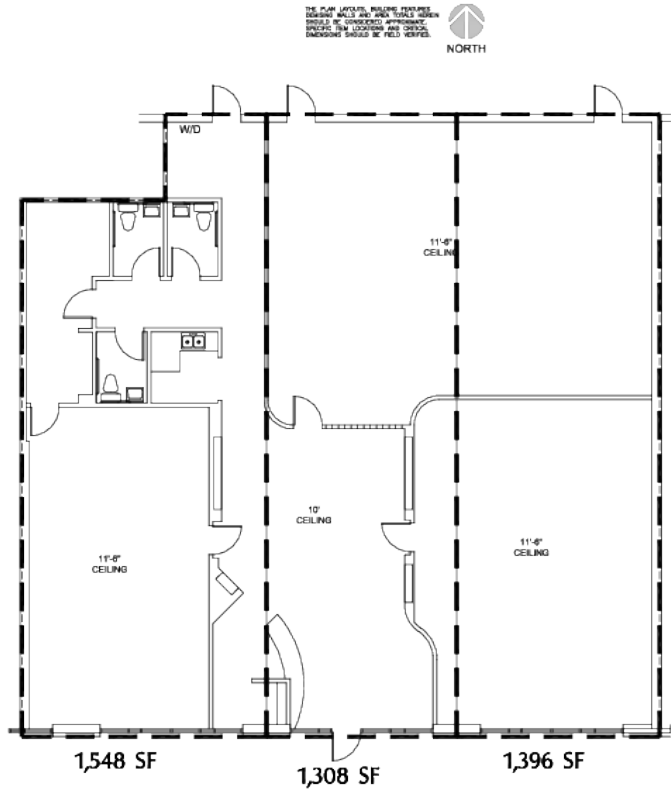

FLOOR PLAN
SCALE: 3/32" = 1'-0"
4,253 SF
4/18/19

SUITE F
GRACY FARMS RETAIL CENTER
AUSTIN, TEXAS

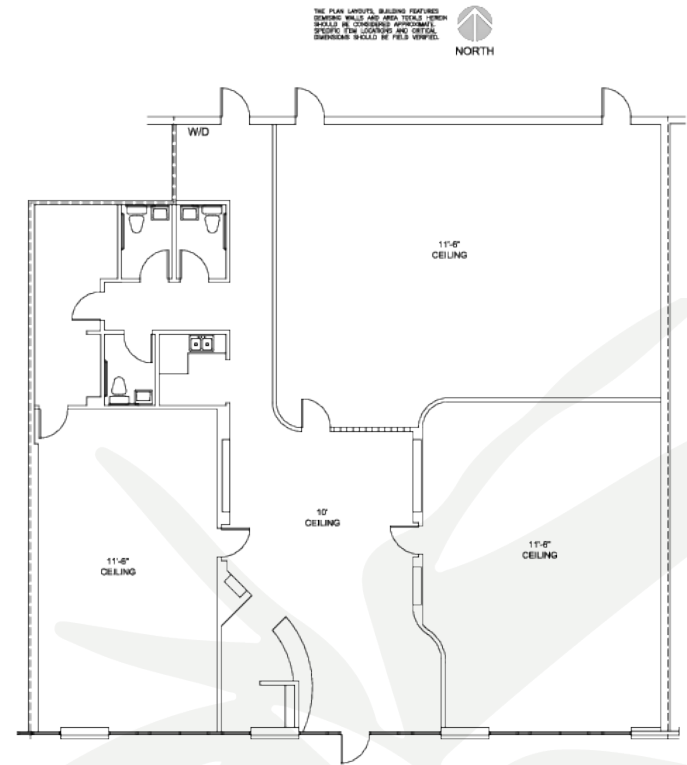

FLOOR PLAN
SCALE: 3/32" = 1'-0"
4,253 SF
4/18/19

SUITE F
GRACY FARMS RETAIL CENTER
AUSTIN, TEXAS

MICHAEL SMITH

Associate
T 512.391.0718 x24 | C 817.995.5639
msmith@stcroixca.com

JEREMY PETERSON

Associate
T 512.391.0718 x33 | C 413.949.0390
jpeterson@stcroixca.com


STEPHEN DEPIZZO

Managing Director
T 512.391.0718 x22 | C 614.570.1260
sdepizzo@stcroixca.com



FOR LEASE | GRACY FARMS RETAIL CENTER

12001 N BURNET RD, AUSTIN, TX 78758

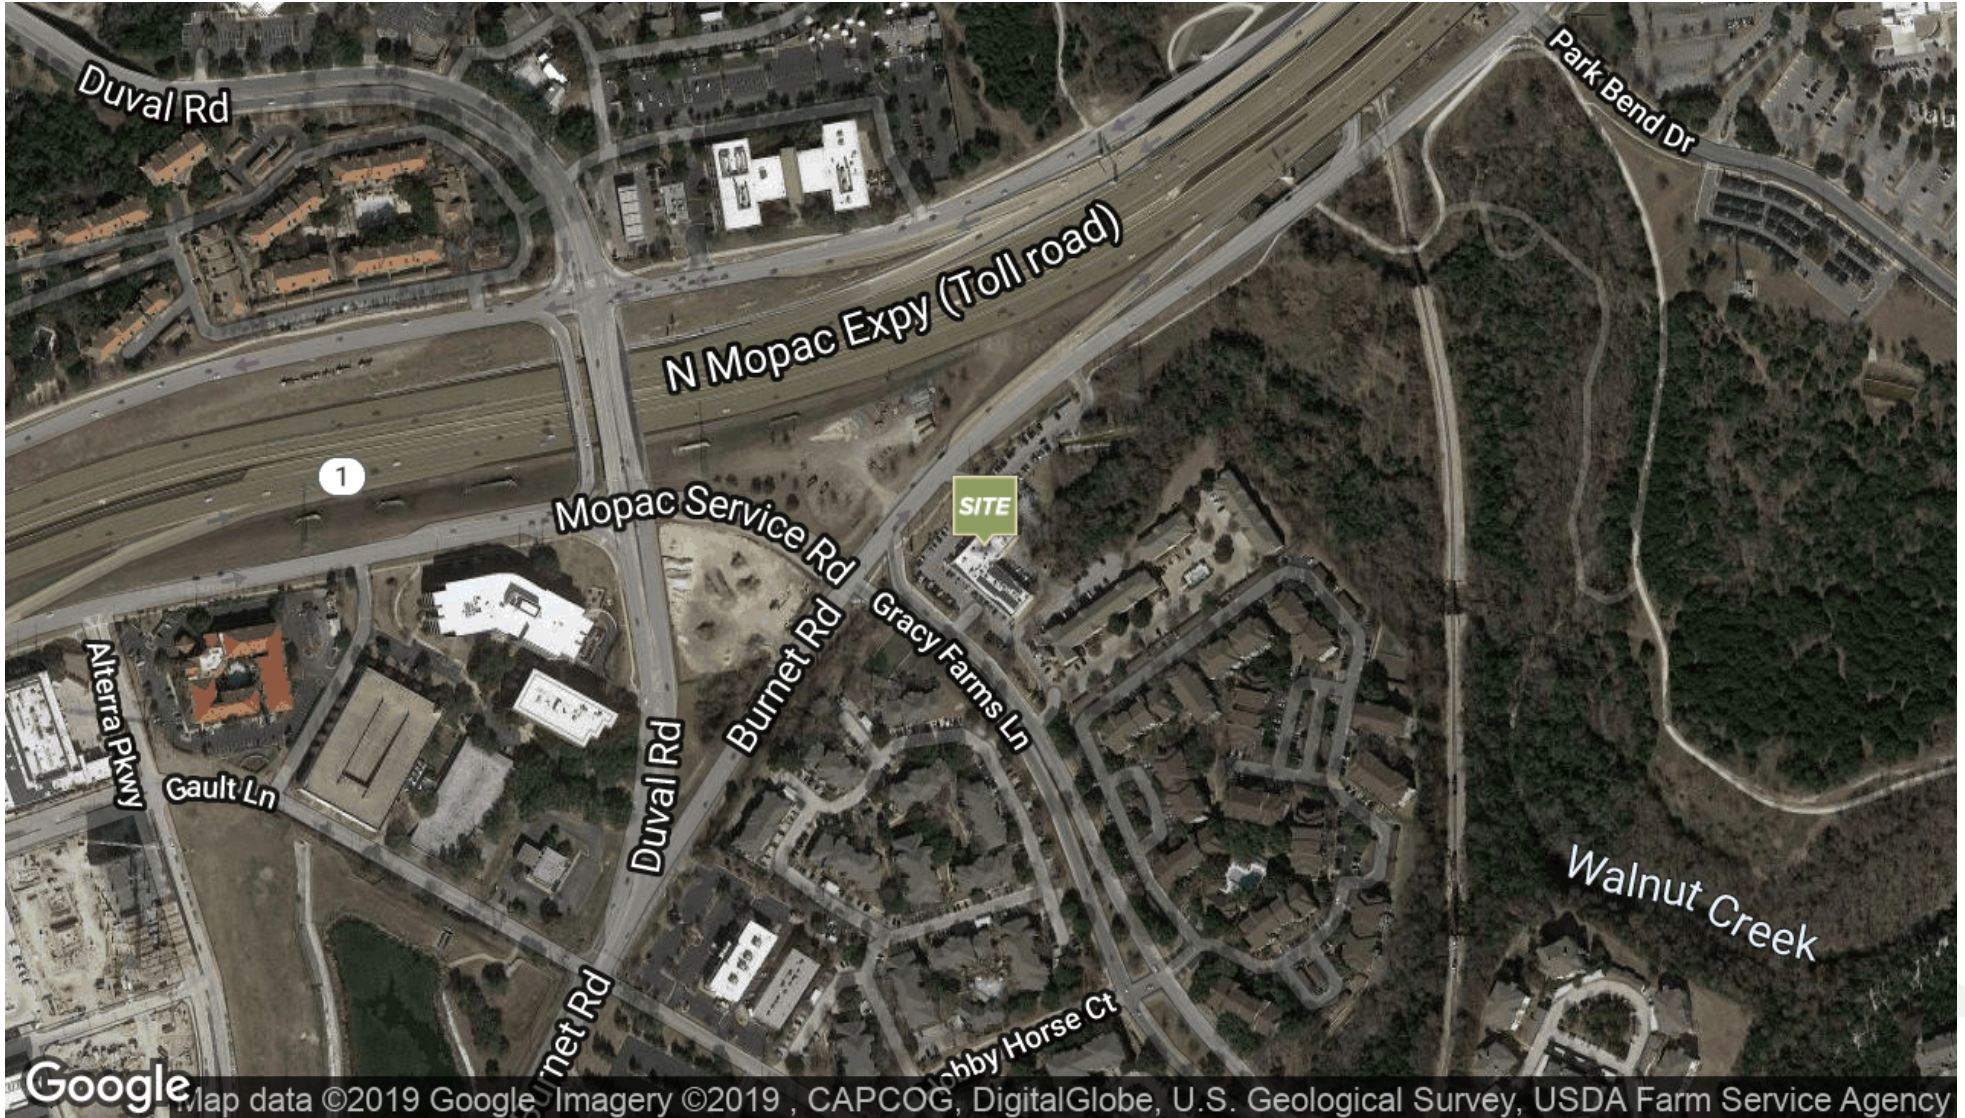

MICHAEL SMITH

Associate
T 512.391.0718 x24 | C 817.995.5639
msmith@stcroixca.com

JEREMY PETERSON


Associate
T 512.391.0718 x33 | C 413.949.0390
jpeterson@stcroixca.com

STEPHEN DEPIZZO

Managing Director
T 512.391.0718 x22 | C 614.570.1260
sdepizzo@stcroixca.com

FOR LEASE | GRACY FARMS RETAIL CENTER

12001 N BURNET RD, AUSTIN, TX 78758

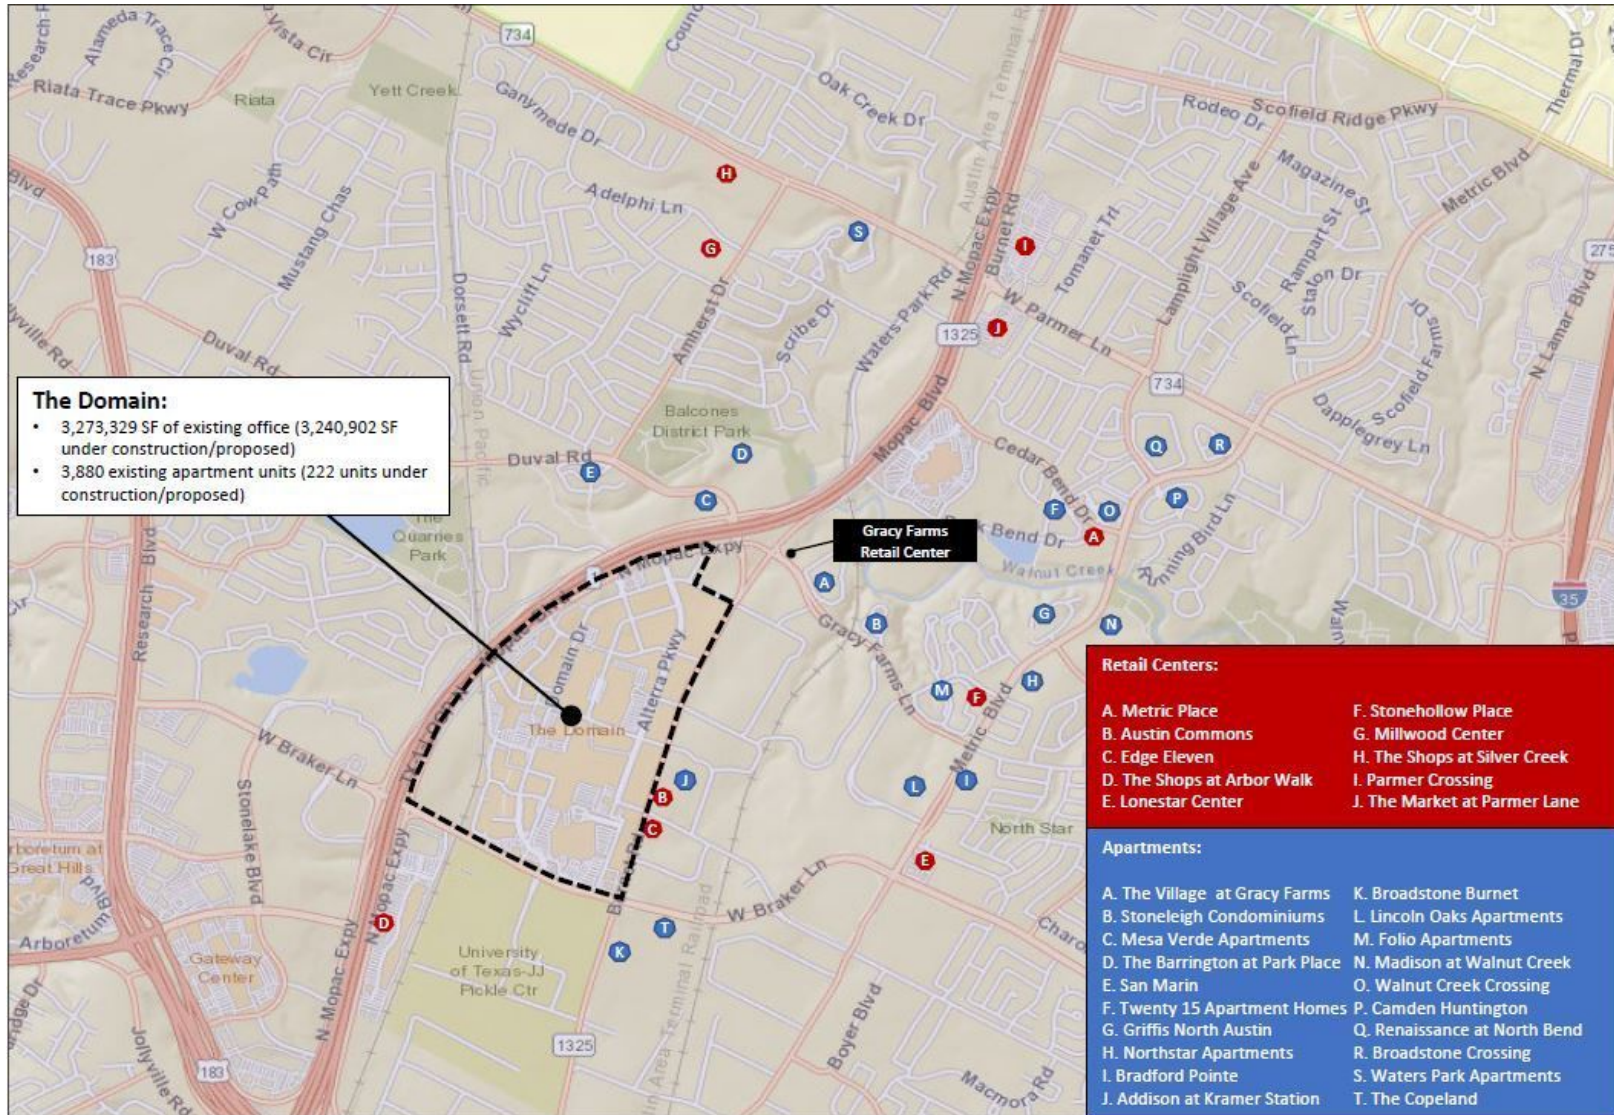

MICHAEL SMITH

Associate
T 512.391.0718 x24 | C 817.995.5639
msmith@stcroixca.com

JEREMY PETERSON

Associate
T 512.391.0718 x33 | C 413.949.0390
jpeterson@stcroixca.com


STEPHEN DEPIZZO

Managing Director
T 512.391.0718 x22 | C 614.570.1260
sdepizzo@stcroixca.com



FOR LEASE | GRACY FARMS RETAIL CENTER

12001 N BURNET RD, AUSTIN, TX 78758

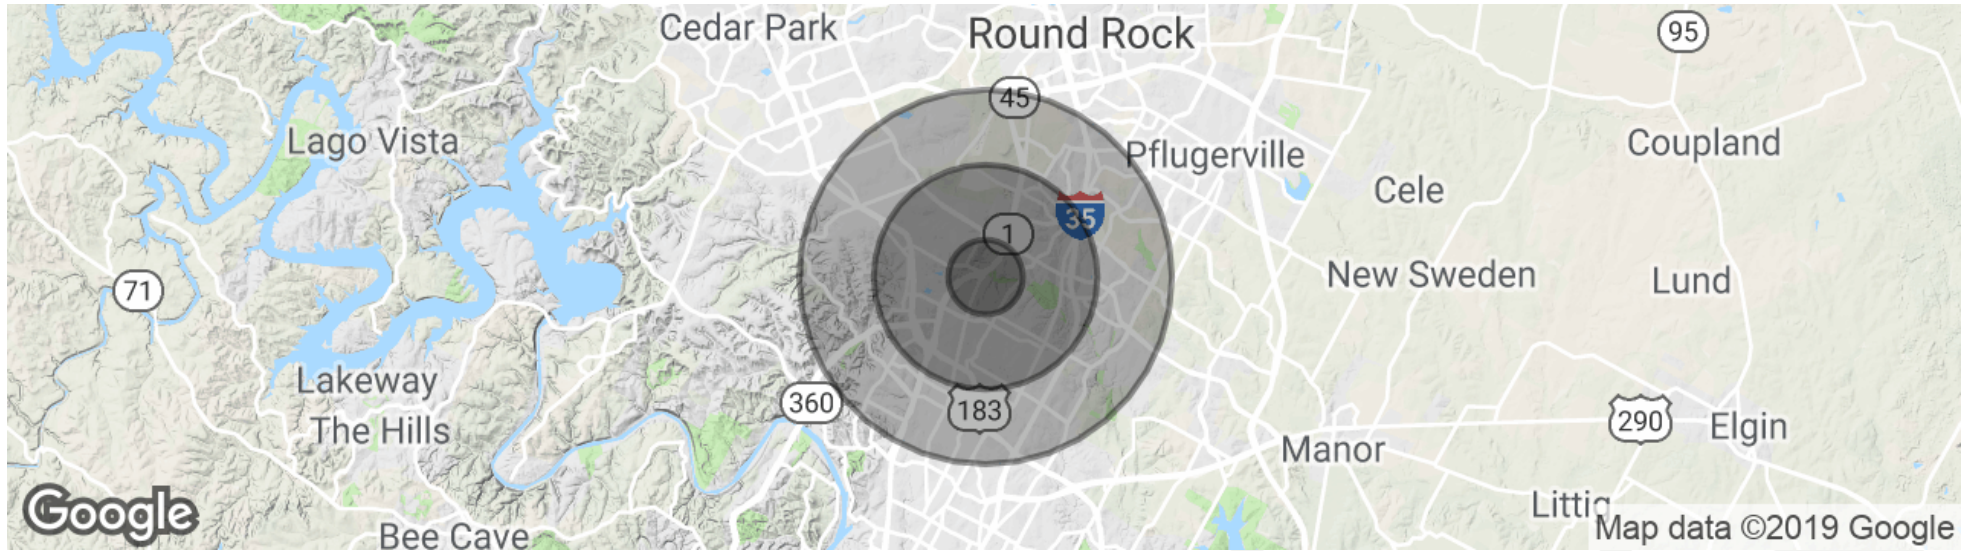

POPULATION

Total population
 Median age
 Median age (Male)
 Median age (Female)

	1 MILE	3 MILES	5 MILES
Total population	10,147	102,812	274,049
Median age	29.7	31.6	32.3
Median age (Male)	29.6	31.5	32.0
Median age (Female)	29.8	32.1	32.9

HOUSEHOLDS & INCOME

Total households
 # of persons per HH
 Average HH income
 Average house value

	1 MILE	3 MILES	5 MILES
Total households	5,371	46,198	119,371
# of persons per HH	1.9	2.2	2.3
Average HH income	\$58,623	\$63,523	\$65,947
Average house value	\$187,607	\$182,482	\$223,976

* Demographic data derived from 2010 US Census

MICHAEL SMITH

Associate
 T 512.391.0718 x24 | C 817.995.5639
 msmith@stcroixca.com

JEREMY PETERSON

Associate
 T 512.391.0718 x33 | C 413.949.0390
 jpeterson@stcroixca.com

STEPHEN DEPIZZO

Managing Director
 T 512.391.0718 x22 | C 614.570.1260
 sdepizzo@stcroixca.com



Information About Brokerage Services

Texas law requires all real estate license holders to give the following information about brokerage services to prospective buyers, tenants, sellers and landlords.



TYPES OF REAL ESTATE LICENSE HOLDERS:

- **A BROKER** is responsible for all brokerage activities, including acts performed by sales agents sponsored by the broker.
- **A SALES AGENT** must be sponsored by a broker and works with clients on behalf of the broker.

A BROKER'S MINIMUM DUTIES REQUIRED BY LAW (A client is the person or party that the broker represents):

- Put the interests of the client above all others, including the broker's own interests;
- Inform the client of any material information about the property or transaction received by the broker;
- Answer the client's questions and present any offer to or counter-offer from the client; and
- Treat all parties to a real estate transaction honestly and fairly.

A LICENSE HOLDER CAN REPRESENT A PARTY IN A REAL ESTATE TRANSACTION:

AS AGENT FOR OWNER (SELLER/LANDLORD): The broker becomes the property owner's agent through an agreement with the owner, usually in a written listing to sell or property management agreement. An owner's agent must perform the broker's minimum duties above and must inform the owner of any material information about the property or transaction known by the agent, including information disclosed to the agent or subagent by the buyer or buyer's agent.

AS AGENT FOR BUYER/TENANT: The broker becomes the buyer/tenant's agent by agreeing to represent the buyer, usually through a written representation agreement. A buyer's agent must perform the broker's minimum duties above and must inform the buyer of any material information about the property or transaction known by the agent, including information disclosed to the agent by the seller or seller's agent.

AS AGENT FOR BOTH - INTERMEDIARY: To act as an intermediary between the parties the broker must first obtain the written agreement of *each party* to the transaction. The written agreement must state who will pay the broker and, in conspicuous bold or underlined print, set forth the broker's obligations as an intermediary. A broker who acts as an intermediary:

- Must treat all parties to the transaction impartially and fairly;
- May, with the parties' written consent, appoint a different license holder associated with the broker to each party (owner and buyer) to communicate with, provide opinions and advice to, and carry out the instructions of each party to the transaction.
- Must not, unless specifically authorized in writing to do so by the party, disclose:
 - o that the owner will accept a price less than the written asking price;
 - o that the buyer/tenant will pay a price greater than the price submitted in a written offer; and
 - o any confidential information or any other information that a party specifically instructs the broker in writing not to disclose, unless required to do so by law.

AS SUBAGENT: A license holder acts as a subagent when aiding a buyer in a transaction without an agreement to represent the buyer. A subagent can assist the buyer but does not represent the buyer and must place the interests of the owner first.

TO AVOID DISPUTES, ALL AGREEMENTS BETWEEN YOU AND A BROKER SHOULD BE IN WRITING AND CLEARLY ESTABLISH:

- The broker's duties and responsibilities to you, and your obligations under the representation agreement.
- Who will pay the broker for services provided to you, when payment will be made and how the payment will be calculated.

LICENSE HOLDER CONTACT INFORMATION: This notice is being provided for information purposes. It does not create an obligation for you to use the broker's services. Please acknowledge receipt of this notice below and retain a copy for your records.

St. Croix Capital Realty Advisors, LLC	9003153	officeadmin@stcroixca.com	512.391.0718
Licensed Broker /Broker Firm Name or Primary Assumed Business Name	License No.	Email	Phone
John W. Collins IV	561707	jcollins@stcroixca.com	512.391.0718
Designated Broker of Firm	License No.	Email	Phone
Licensed Supervisor of Sales Agent/ Associate	License No.	Email	Phone
Stephen DePizzo	639262	sdepizzo@stcroixca.com	512.391.0718
Sales Agent/Associate's Name	License No.	Email	Phone

Buyer/Tenant/Seller/Landlord Initials

Date