



S STREET, NW

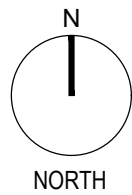

0 5' 10' 20'

SCALE: 1" = 10'-0"

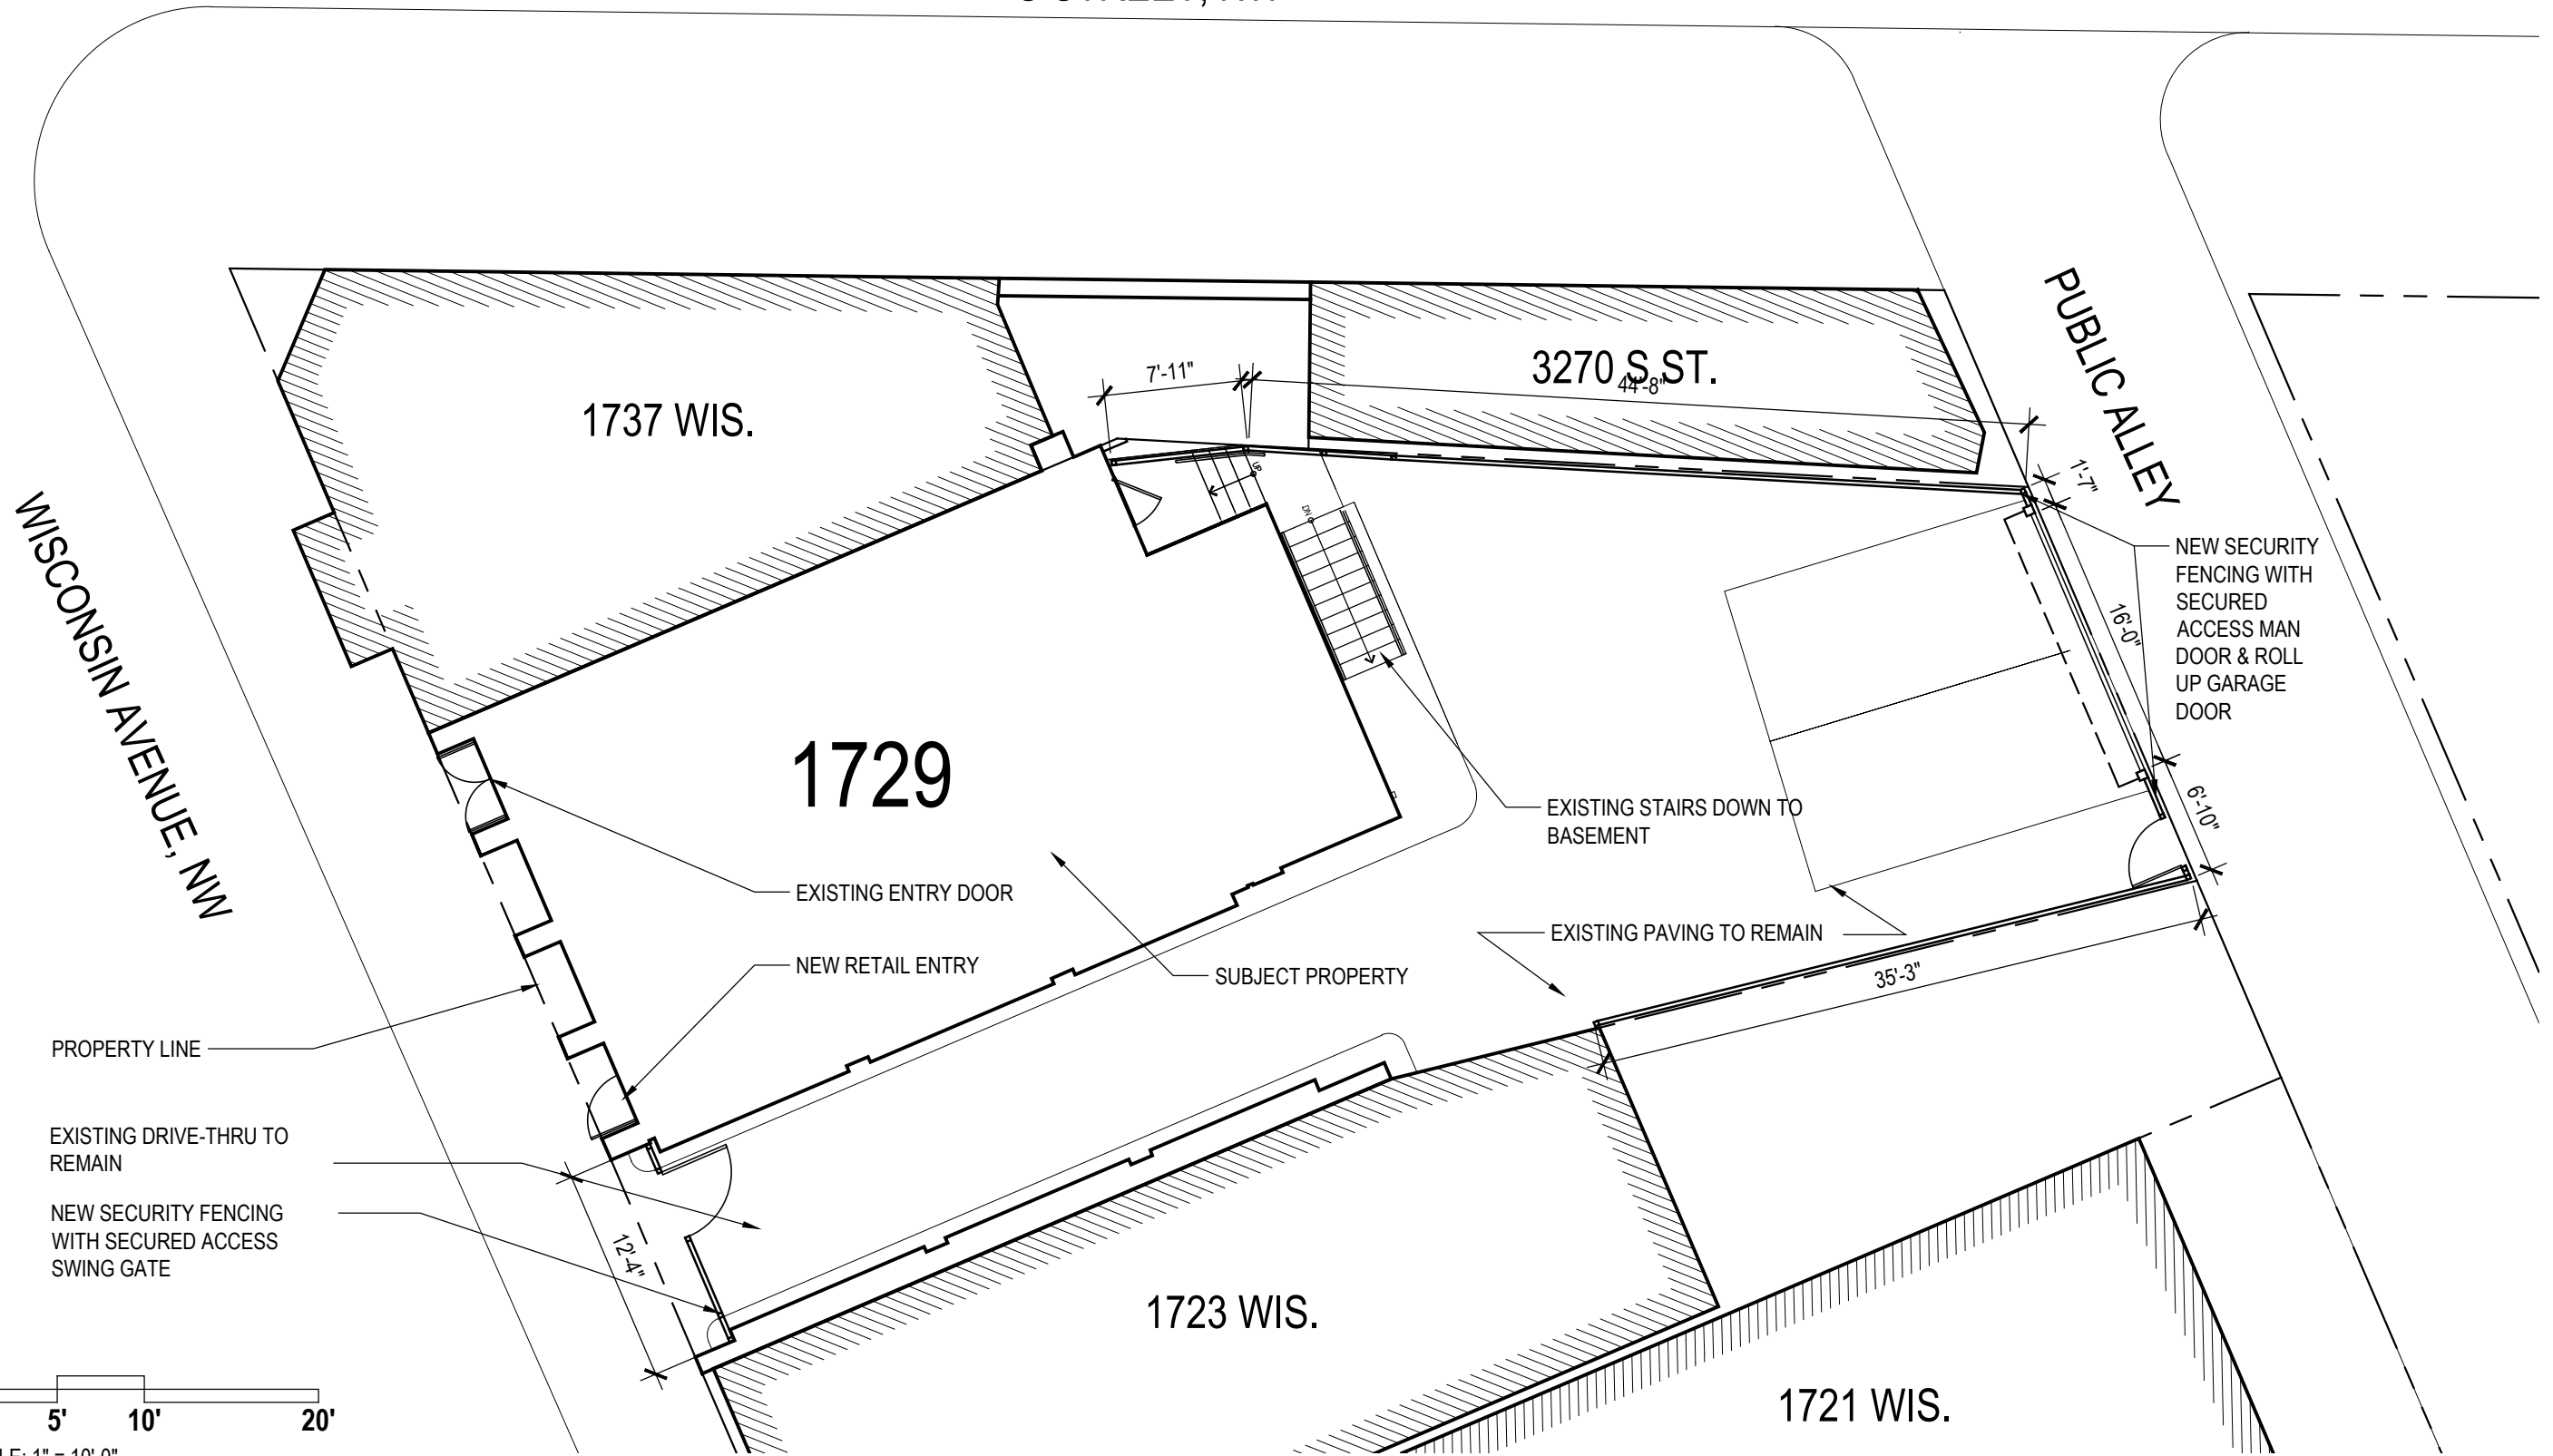