



3:47 PM Thursday, February 11, 2010

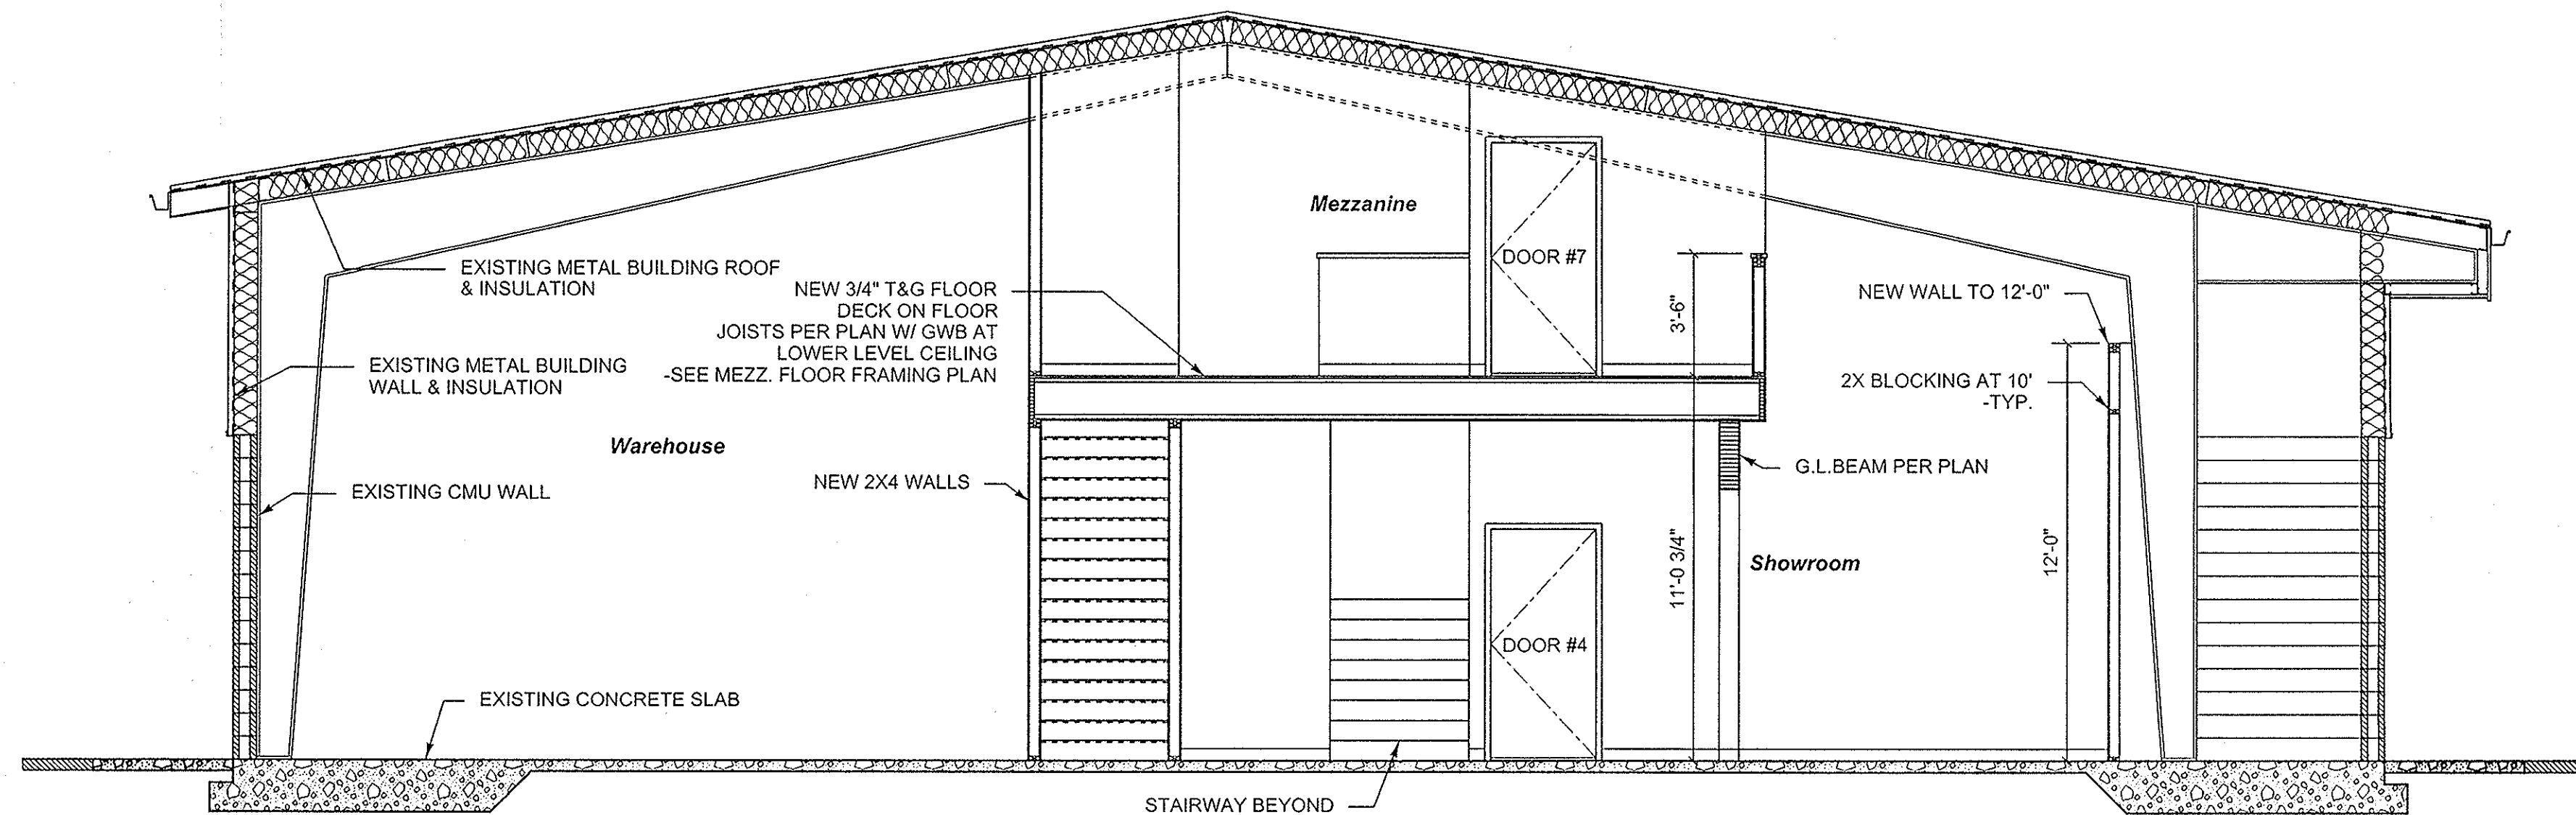

Section/Elevation - A

Scale 1/4" = 1'-0"


2/8/10

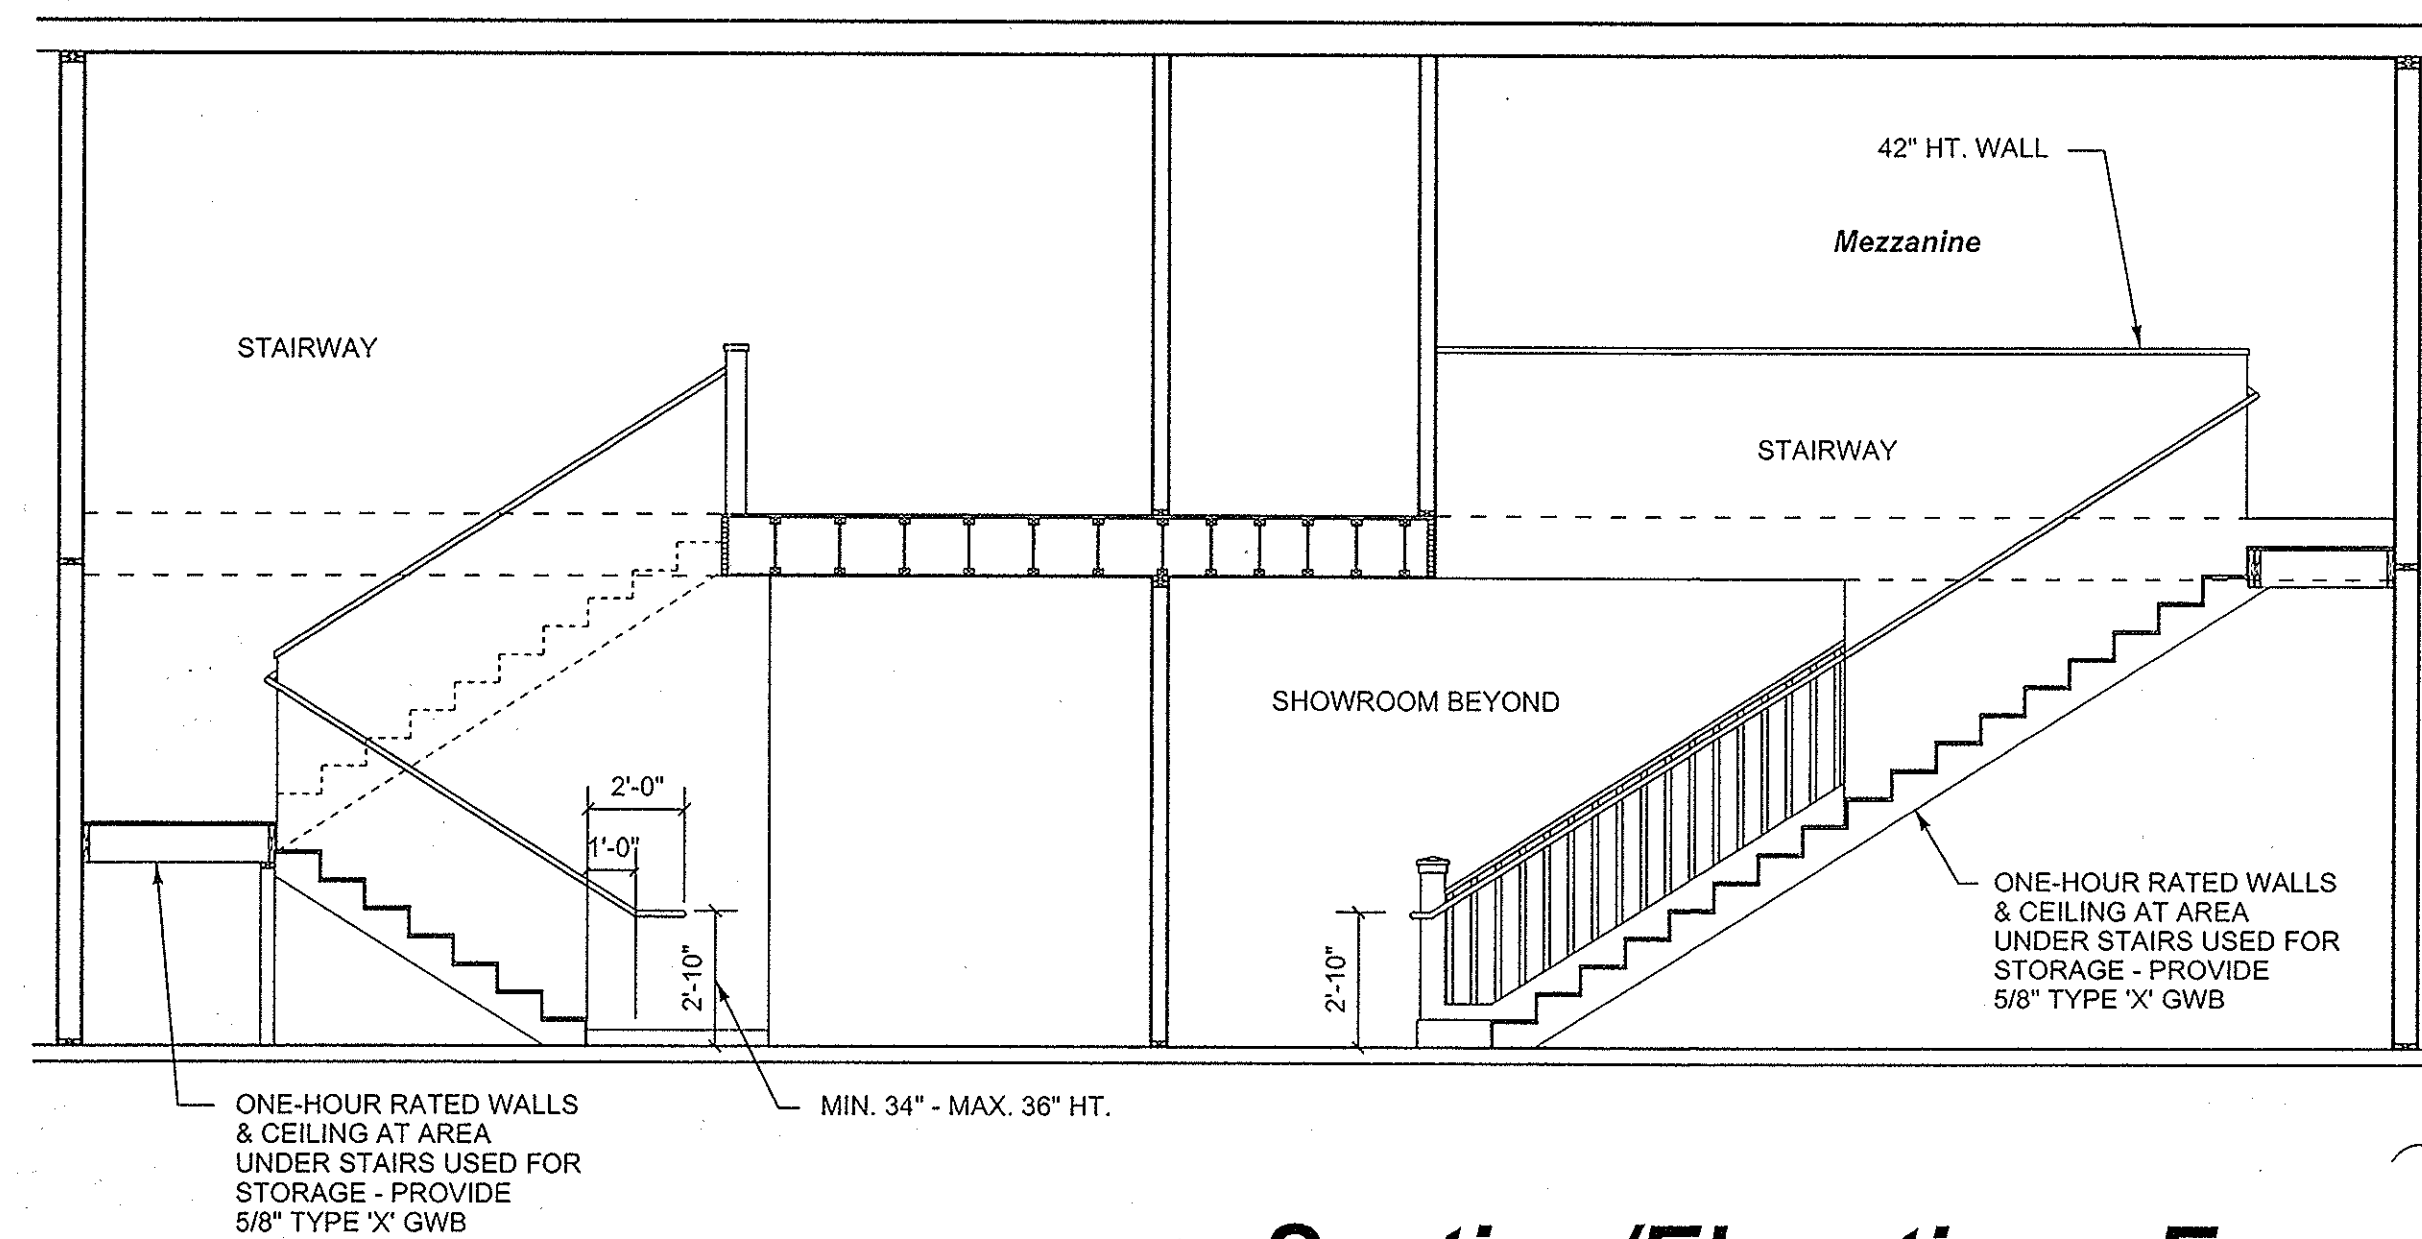

Section/Elevation - E

Scale 1/4" = 1'-0"


2/8/10

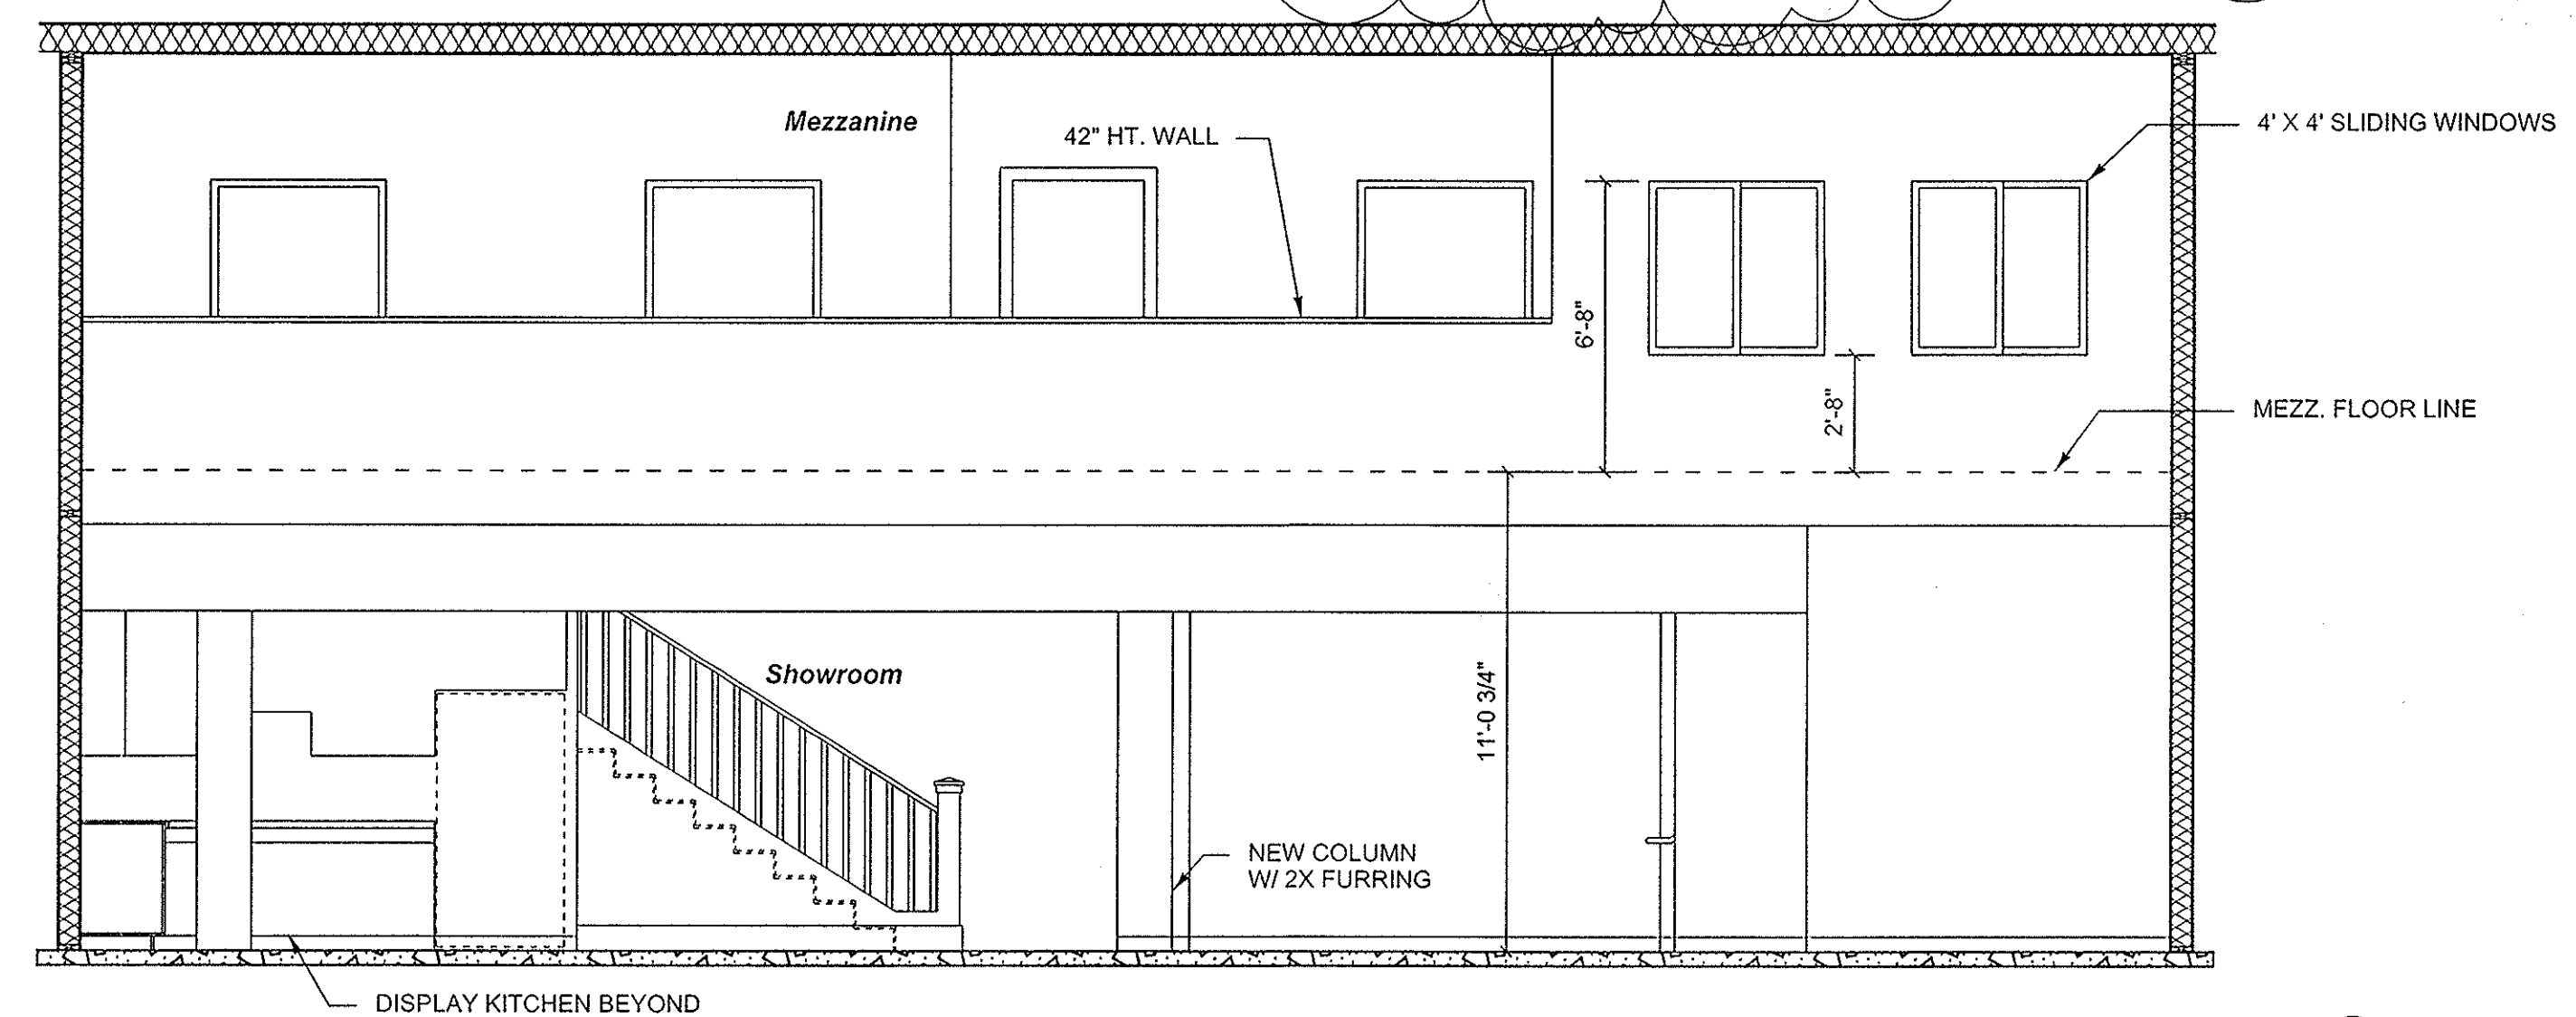

Section/Elevation - B

Scale 1/4" = 1'-0"


2/8/10

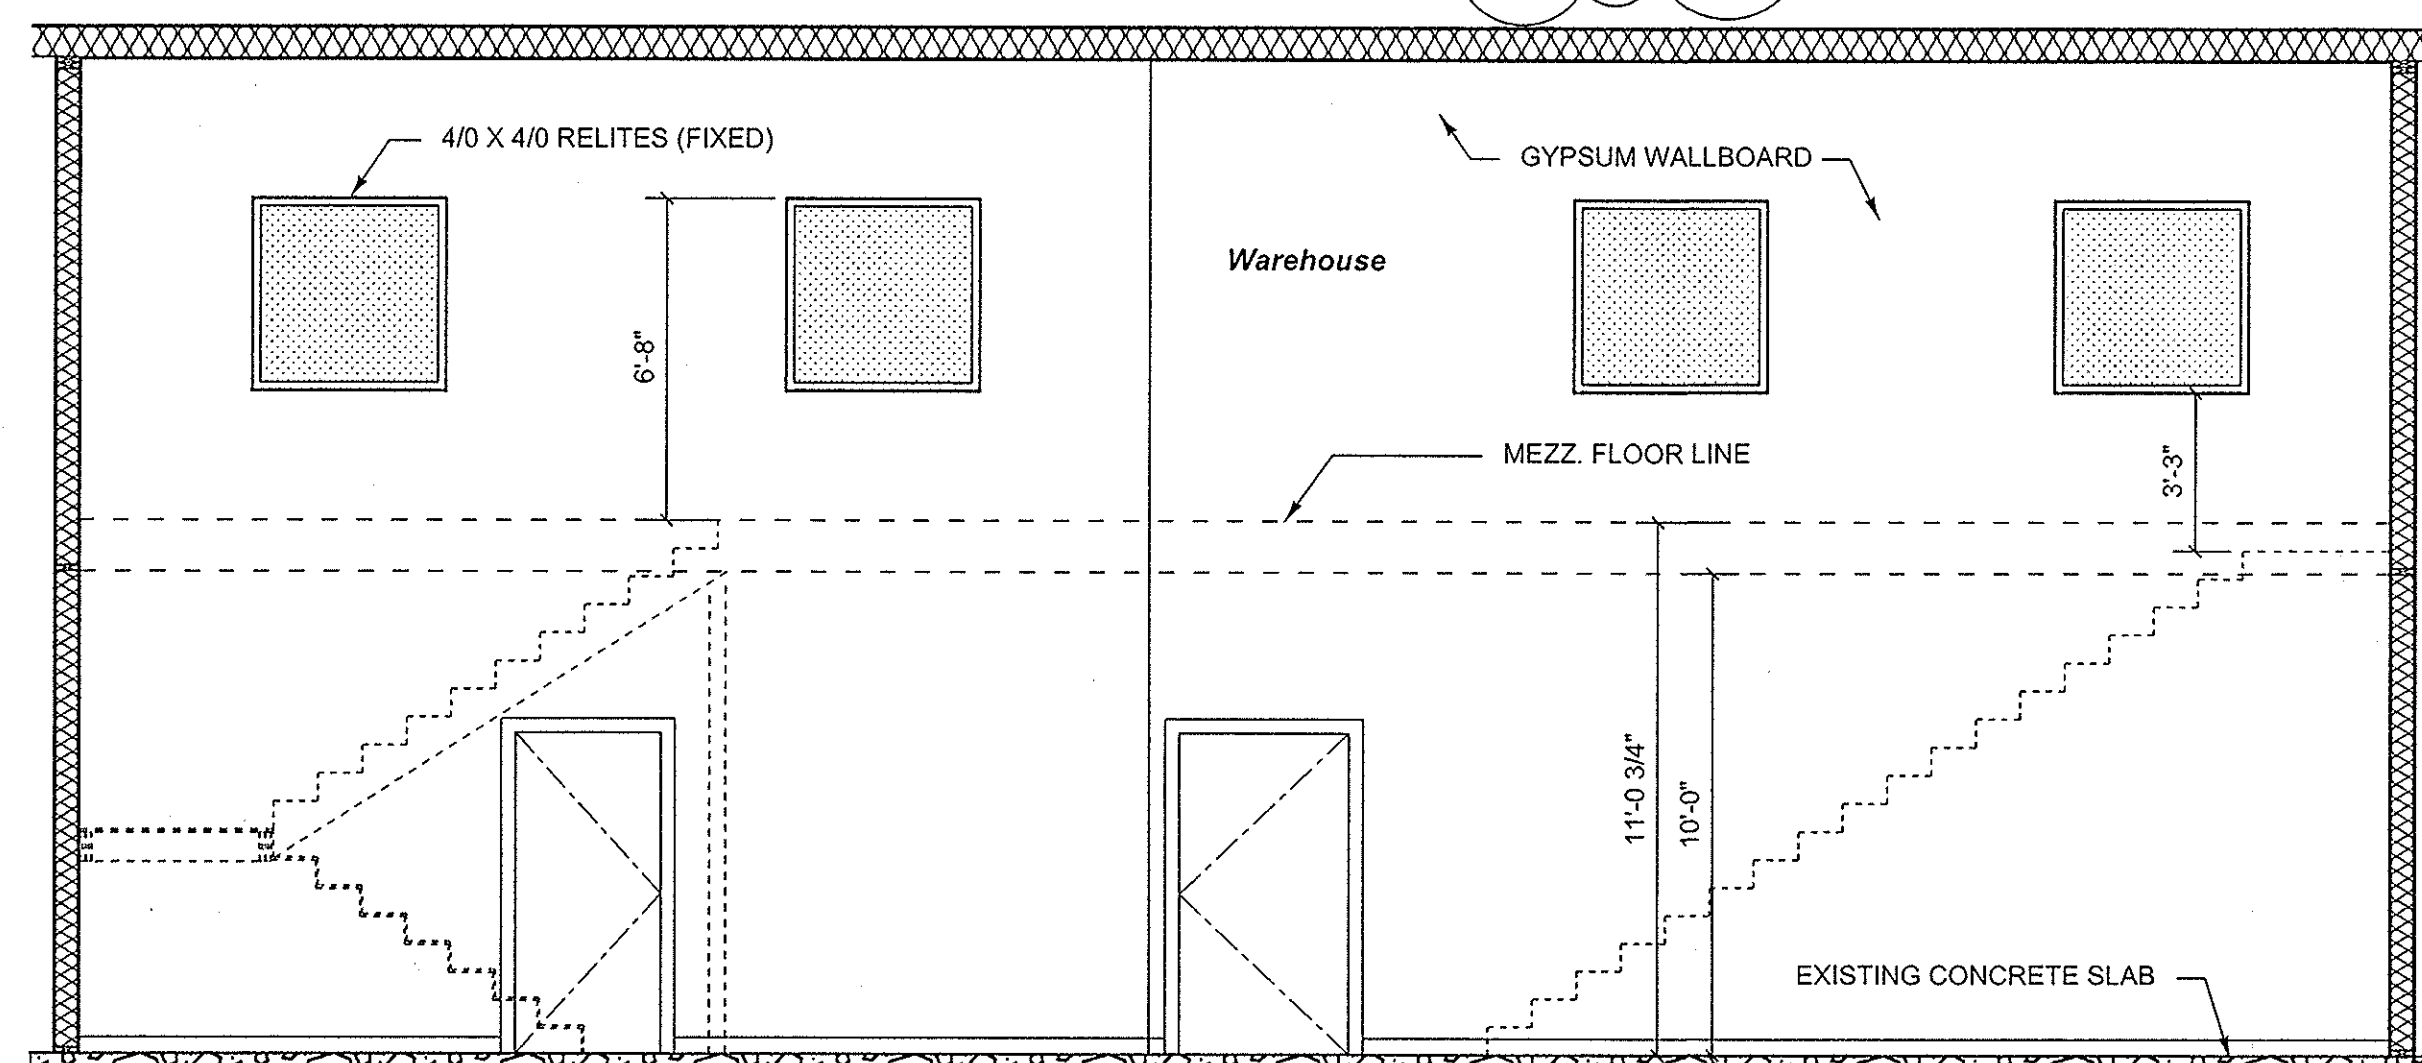

Section/Elevation - C

Scale 1/4" = 1'-0"

2/8/10

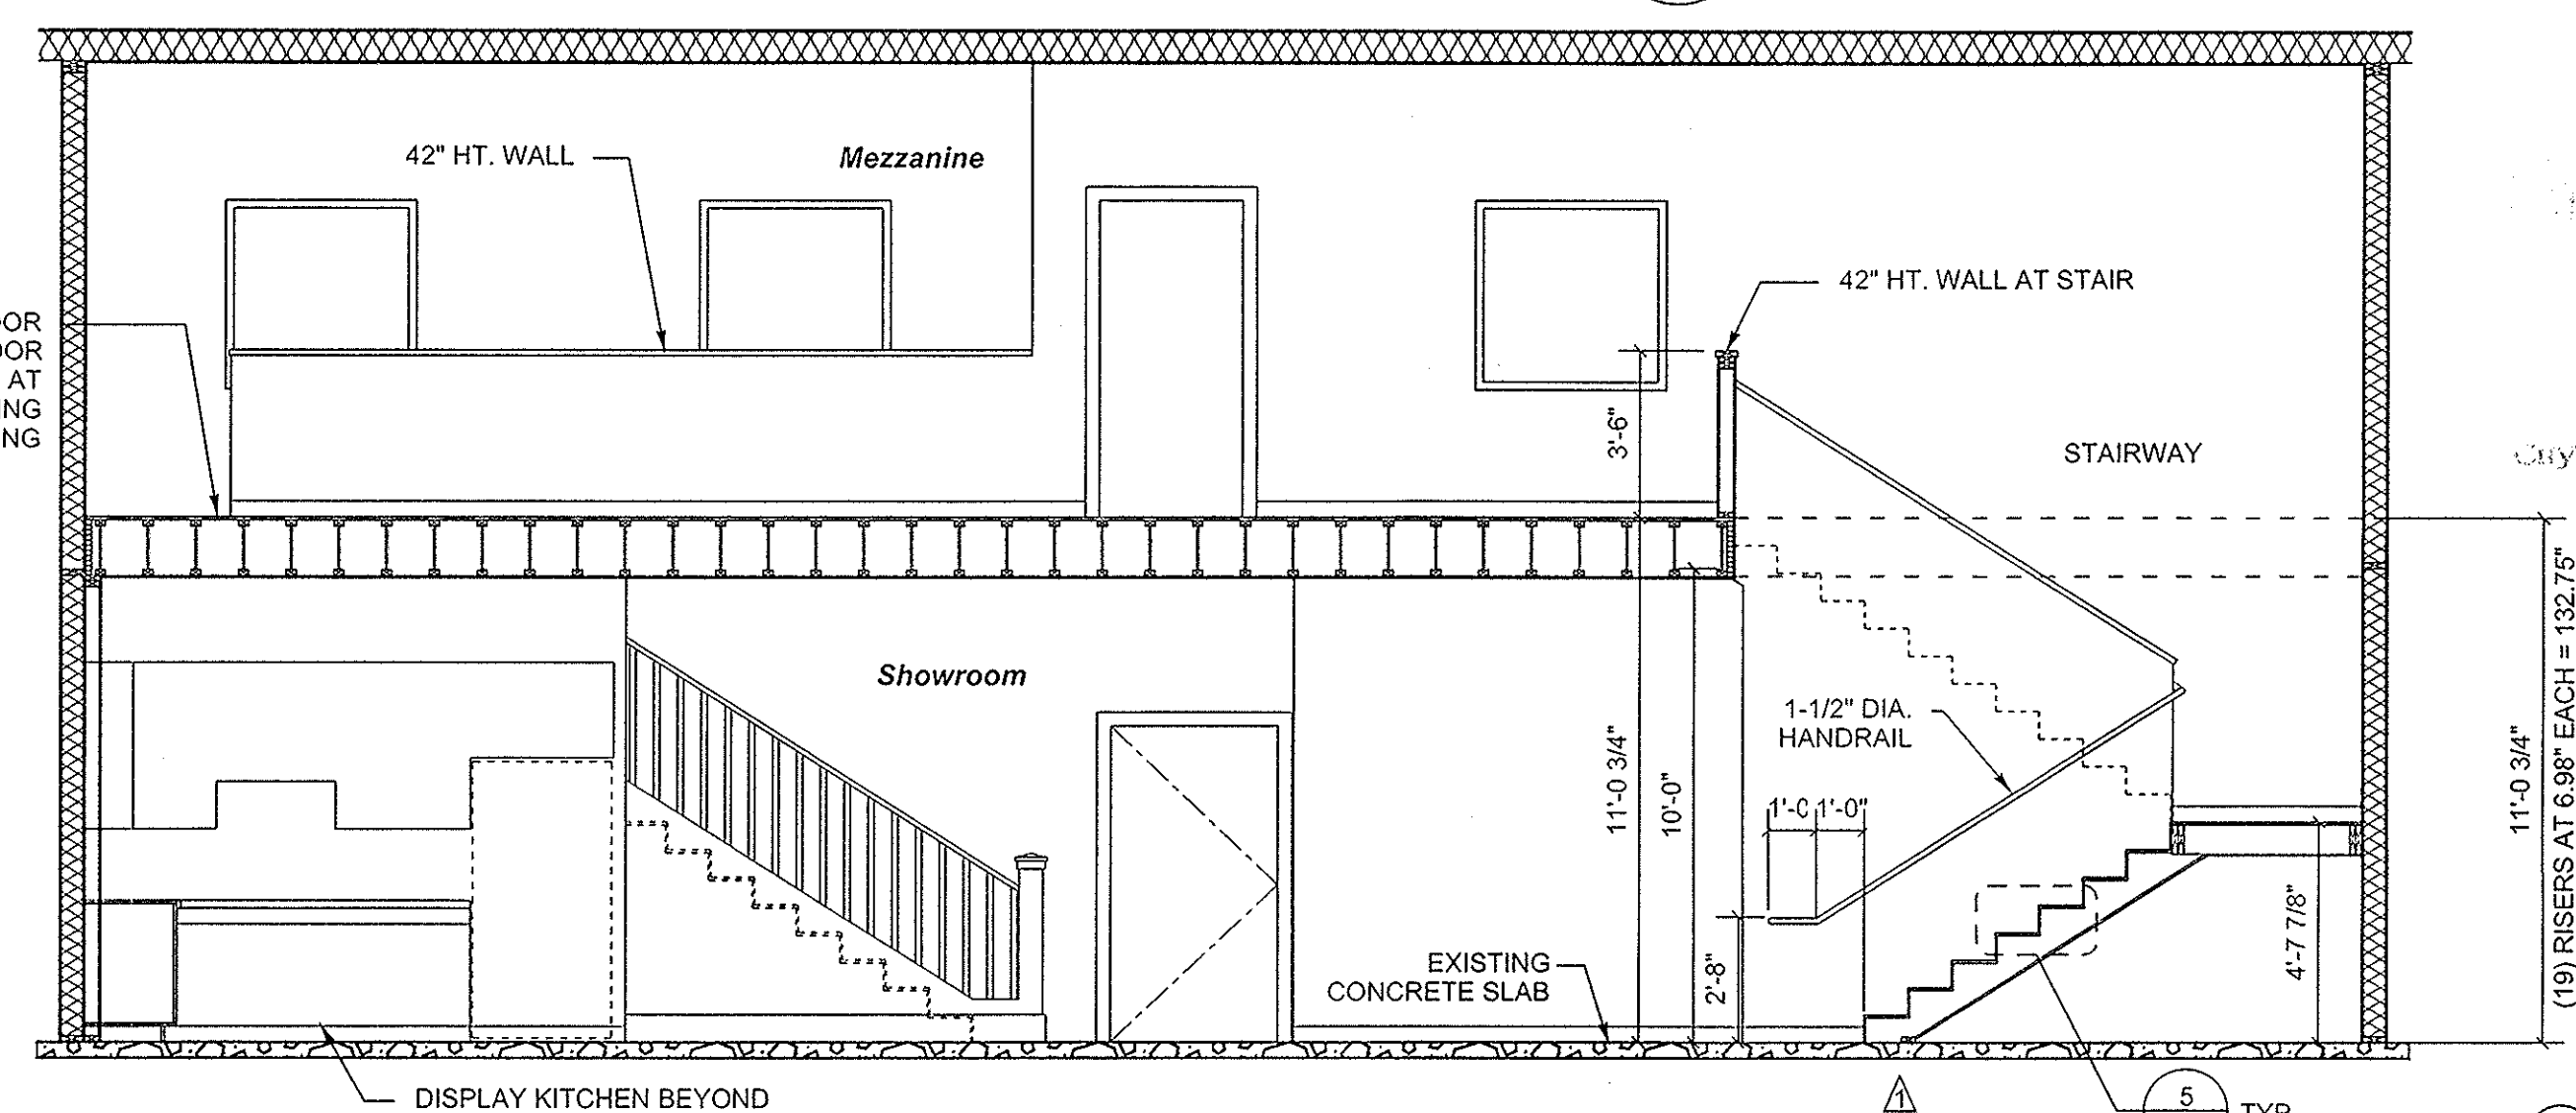

Section/Elevation - D

Scale 1/4" = 1'-0"

2/8/10

Westmar

Business Center
Suite 110


Building A
1080 SE 9th Street
Bend, Oregon 97702

studio g
architecture, llc

bend, oregon
541.420.5048
studiogary1@mac.com



Suite 110
Interior
Elevations

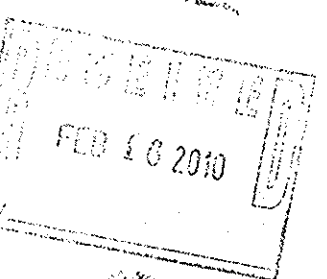

Design: November 16, 2009

Rev.:

City Corrections: January 20, 2010

City Corrections: February 8, 2010

Permit:

Submit Permit: December 3, 2009

A4.0

Copyright MMIX