



215 NW "A" STREET
BENTONVILLE, AR

FOR LEASE

Midtown Lane

OFFICE OFFERING

215 NW A STREET | BENTONVILLE, AR

OFFICE LEASE RATE:	\$46/SF Gross - 4th Floor Shell \$46/SF Gross - 3 rd Floor Build Out Space
AVAILABLE SPACES:	2nd Floor- 7,721 RSF available ◀ LEASED 3rd Floor- 27,259 +/- RSF available (divisible) 4th Floor- 11,717 +/- RSF available (divisible) 5th Floor- 7,270 RSF available (divisible) ◀ LEASED
TI OFFERED:	\$100/SF - 4th and 5th Floors
YEAR COMPLETED:	2024
PARKING:	Skyway Accessible Parking Deck

FEATURES

- Bentonville's most exclusive office address. True Class "A" fit and finish.
- Located directly off the Bentonville Square with restaurants, shops, and MTB trails just steps away.
- Secured parking in adjacent parking deck
- Fully secured access to each floor via keyfob
- Every suite has potential for outdoor patio space.
- World class building with a small town community energy





OFFERING

215 NW A STREET | BENTONVILLE, AR

Midtown Lane

Welcome to Midtown Lane, Bentonville's premier mixed-use building in the heart of downtown. This 175,000 SF property offers a true class "A" experience, evident in its bold architecture, high-end finishes, and inviting common areas. Purpose-built to complement the vibrant energy of downtown Bentonville, Midtown Lane features ground-floor retail spaces with patios and upper-floor office spaces with balconies, seamlessly blending indoor comfort with outdoor enjoyment.

Surrounded by walkable restaurants, shops, and amenities, Midtown Lane is the ideal location for both retail and office use, combining world-class design with small-town charm. The property provides a professional environment where businesses can thrive, foster collaboration, and engage with the community at the highest level.


Designed to support the revitalization and growth of Bentonville, Midtown Lane was purpose-built to create an elevated experience for its tenants and guests that can be felt the moment you walk on-site. This goal is achieved by offering spaces that encourage community interaction and reflect the ongoing transformation of downtown Bentonville.



LEVEL 3 FLOORPLAN

215 NW A STREET | BENTONVILLE, AR

Midtown Lane

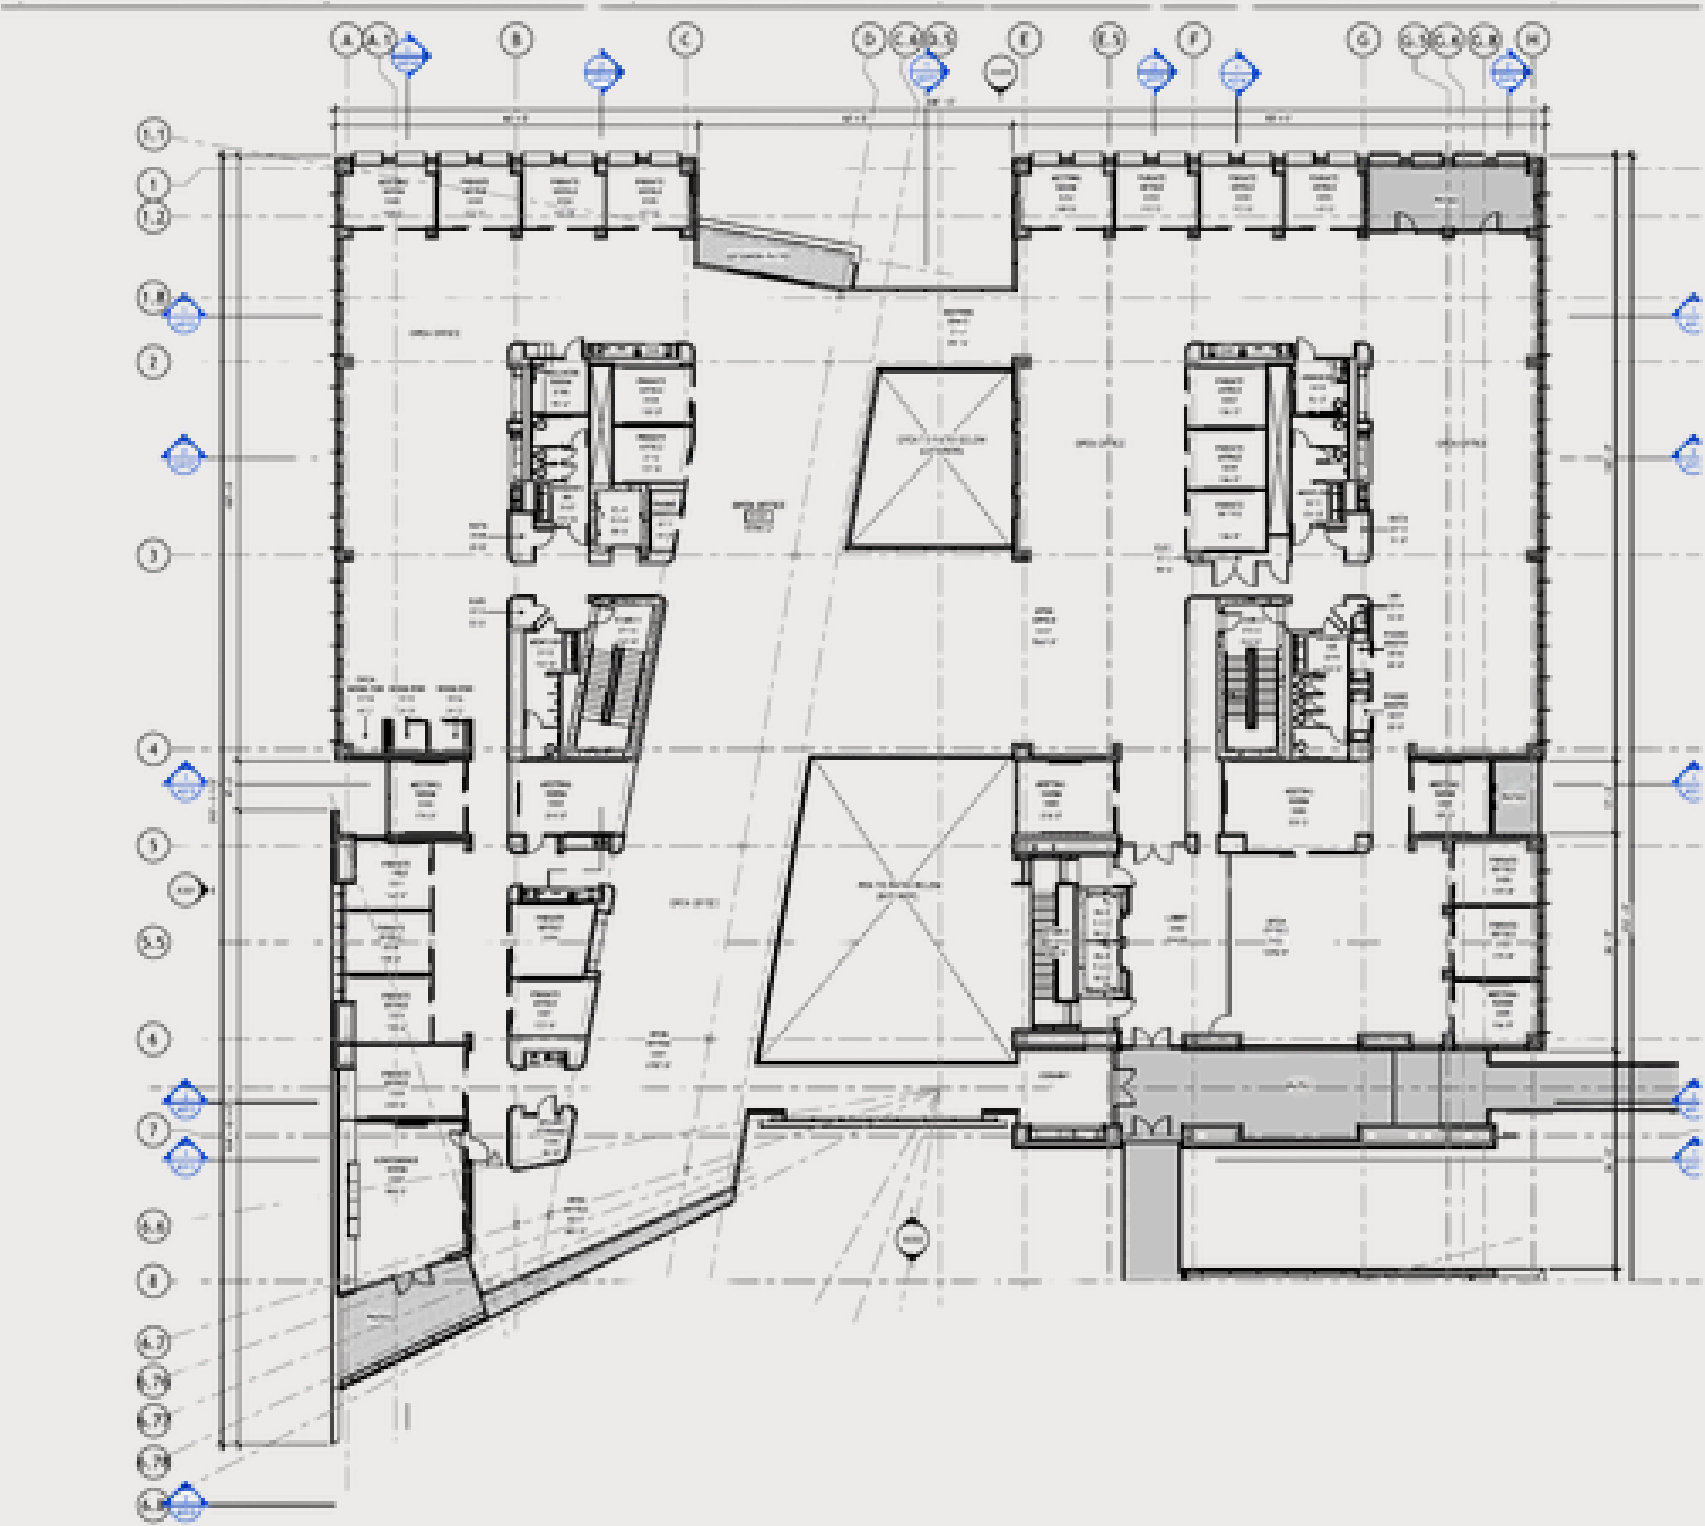

FLOOR 3




Midtown Lane

OFFICE

215 NW A STREET | BENTONVILLE, AR


FLOOR **4**

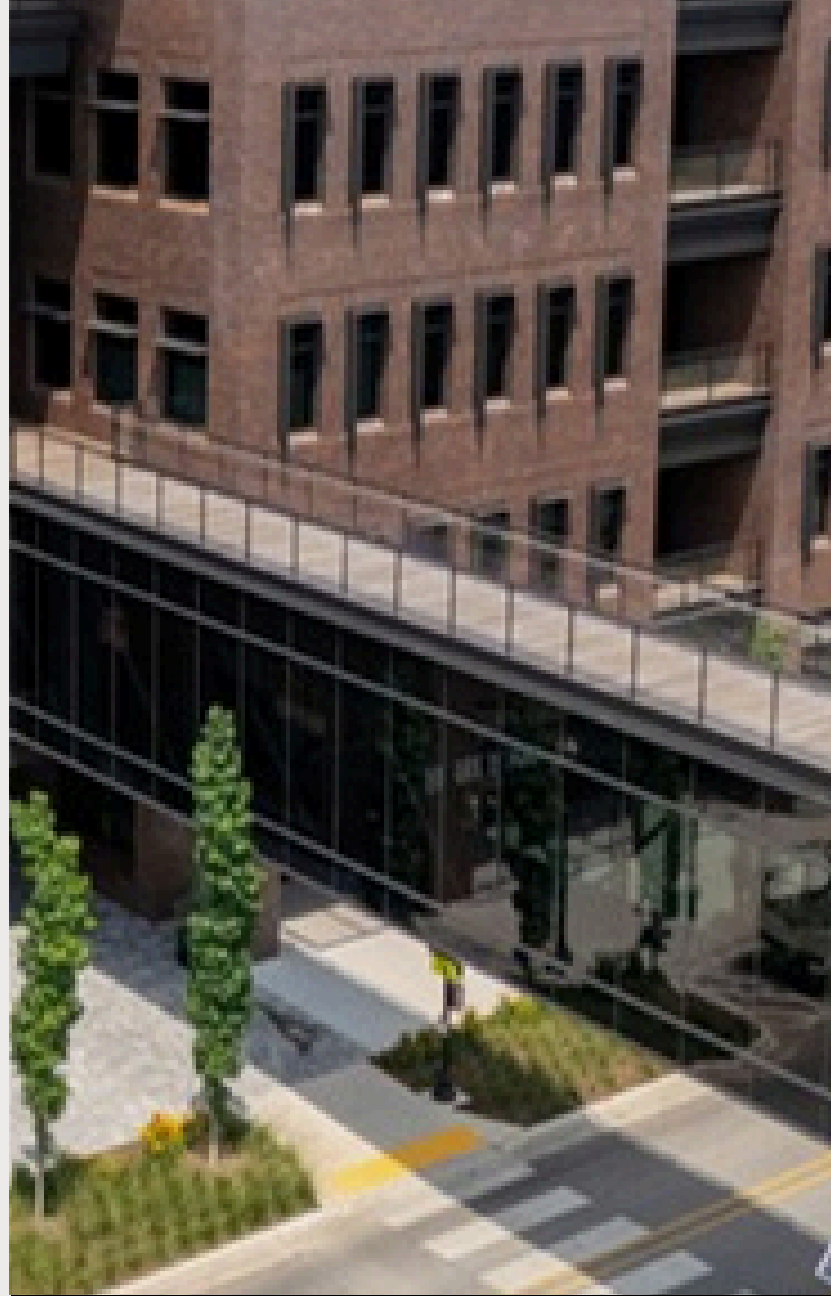

LEVEL 4 FLOORPLAN

215 NW A STREET | BENTONVILLE, AR

Midtown Lane

 

TENANT 1: 5,762 RSF



TENANT 2: 6,646 RSF



TENANT 3: 4,037 RSF ◀ **LEASED**



TENANT 4: 8,123 RSF ◀ **PENDING**




TENANT 5: 1,872 RSF



PUBLIC: 4,261 SF

FLOOR **4**



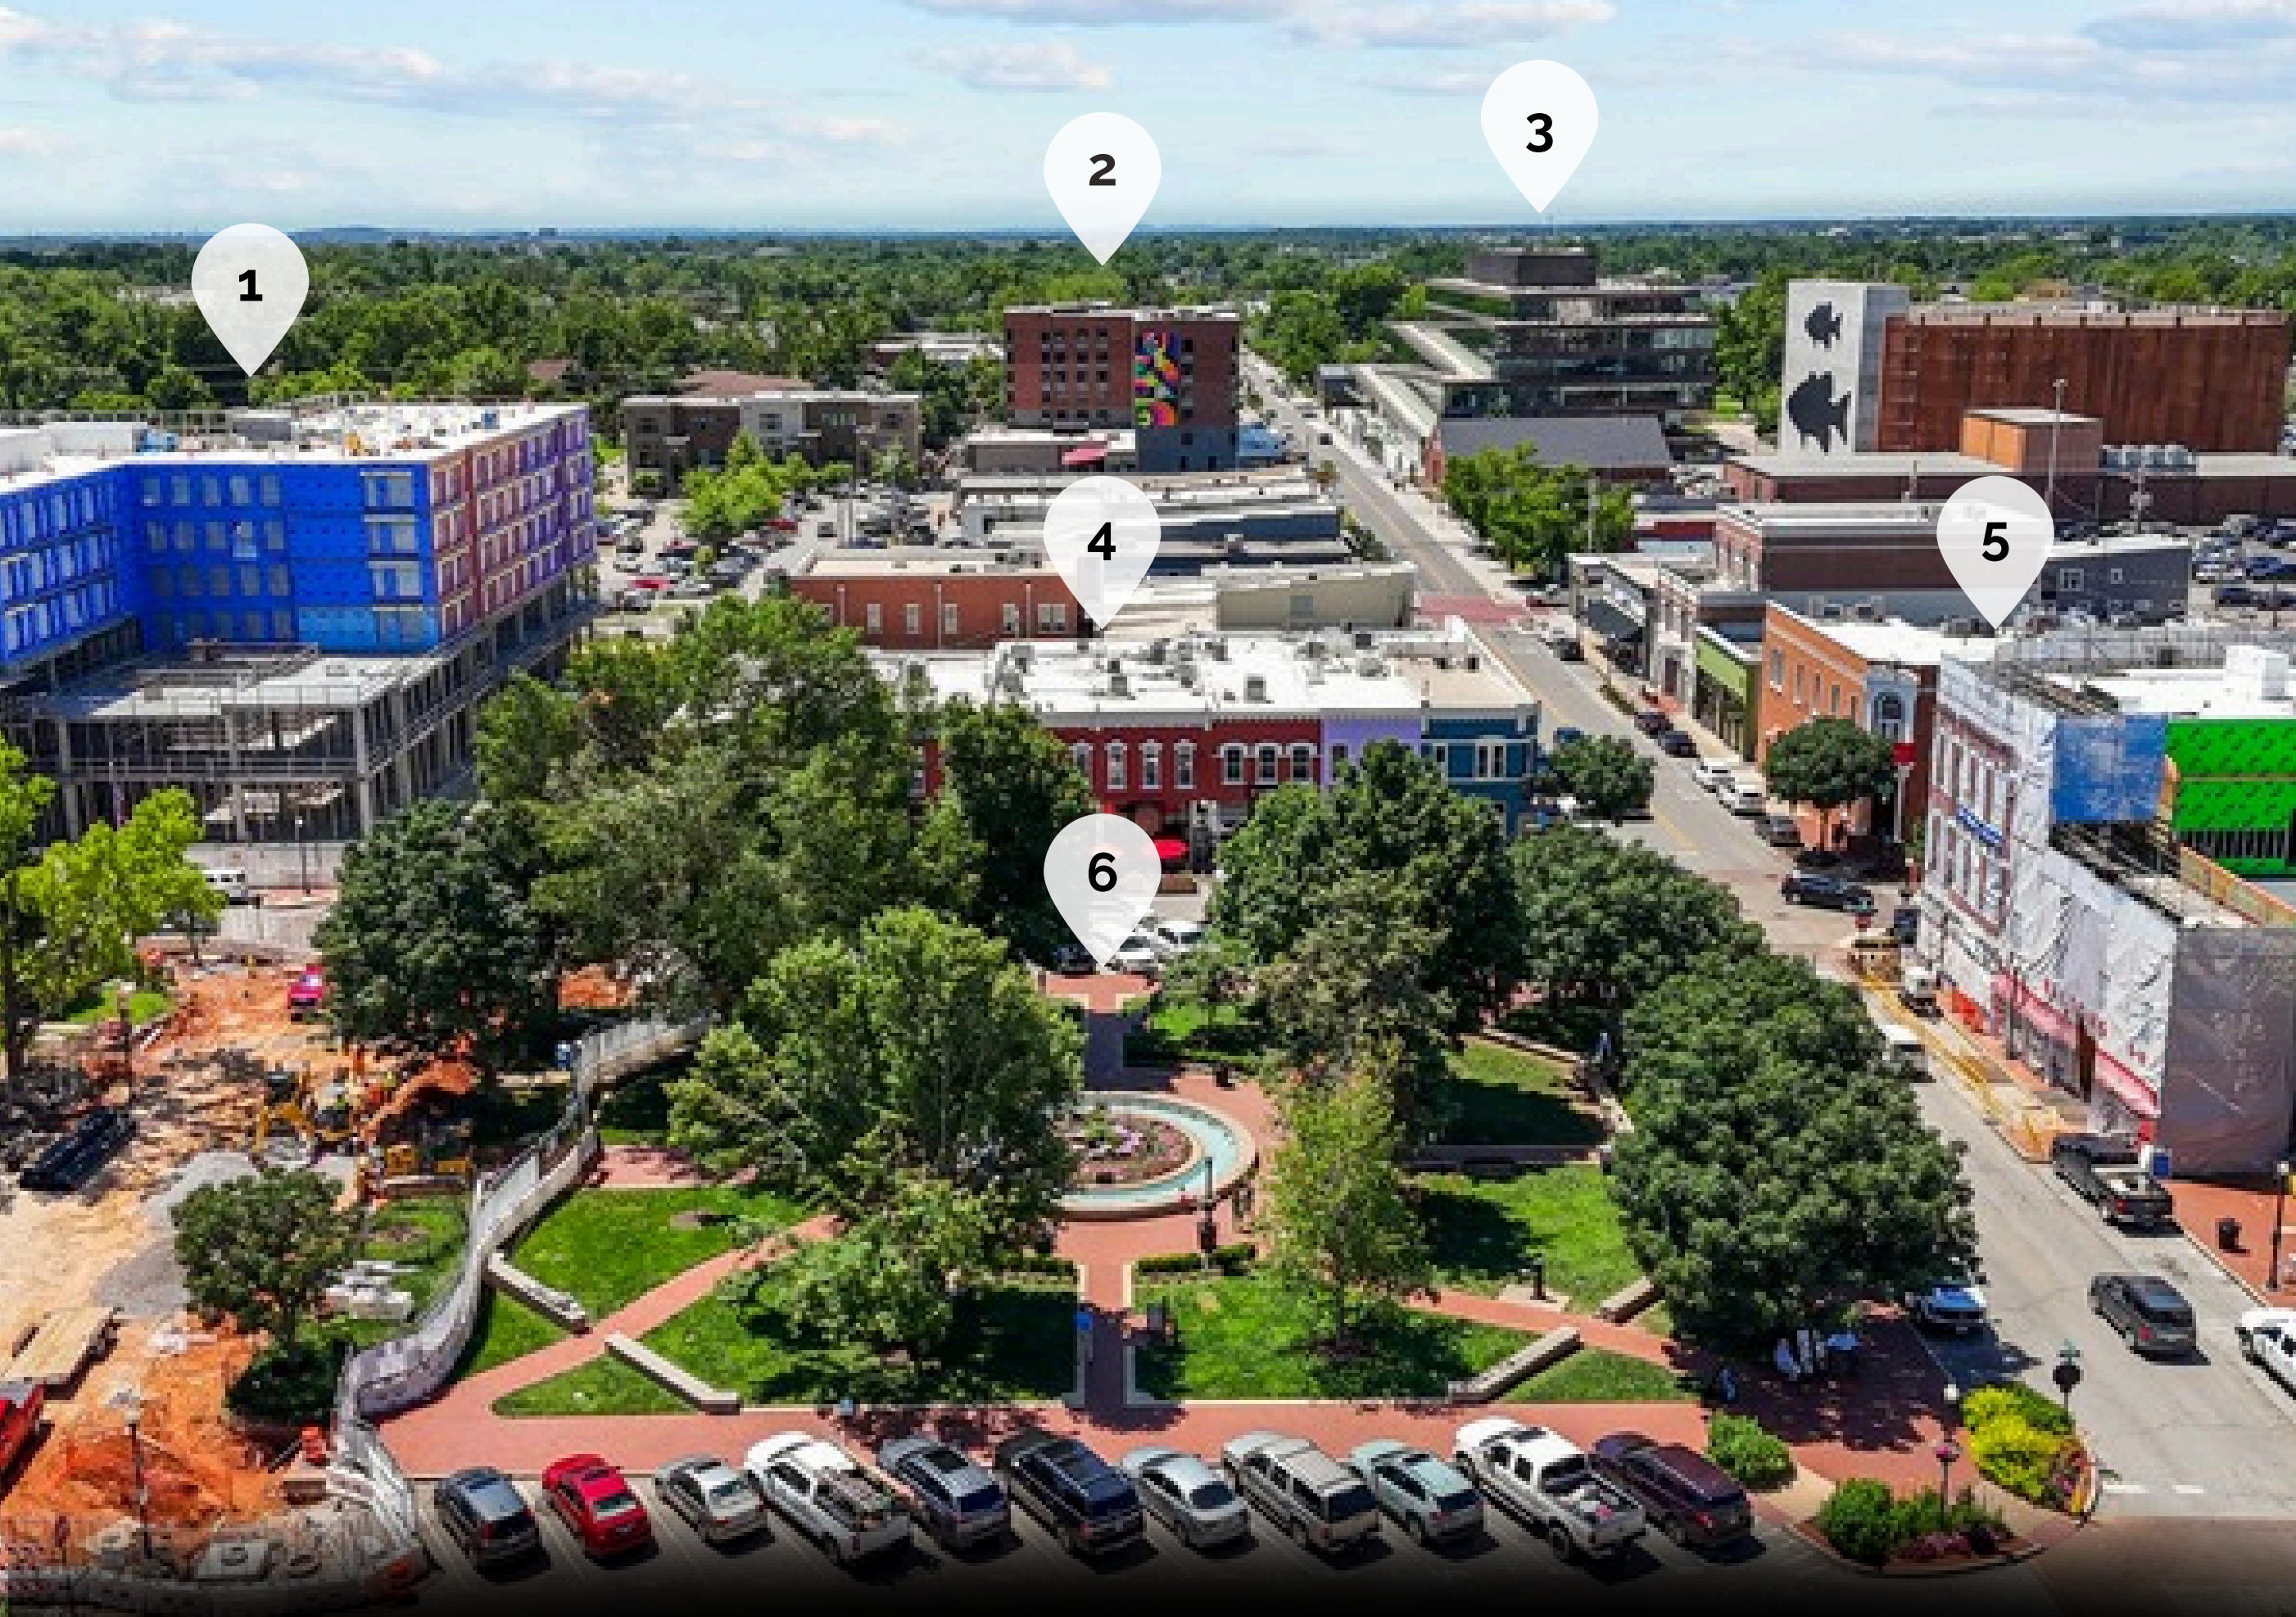

AERIAL VIEW

LOOKING SOUTH

- 1 NEW BOUTIQUE HOTEL -
PRIVATE LABEL - MID 2025
- 2 MOTTO BY HILTON
- 3 THE LEDGER - WORLD'S
FIRST BIKABLE CO-
WORKING BUILDING
- 4 DOWNTOWN SHOPS AND
RESTUARANTS
- 5 WALMART
MUSEUM/DOWNTOWN
SHOPS AND RESTUARANTS
- 6 BENTONVILLE SQUARE





AERIAL VIEW

LOOKING NORTH

1

**SUBJECT PROPERTY -
MIDTOWN LANE**

2

ONYX COFFEE LABS

3

**DOWNTOWN SHOPS AND
RESTAURANTS**

4

21-C BOUTIQUE HOTEL

5

**COMPTON GARDENS - ACCESS
TO MTB TRAILS AND CRYSTAL
BRIDGES TRAILS**

6

**CRYSTAL BRIDGES MUSEUM
OF AMERICAN ART**





Midtown Lane



GRADY MATHEWS
PRINCIPAL BROKER | OWNER

+ 479-200-1112
GRADY@GENESISCRE.COM



SAID MAYORGA
BROKERAGE

+ 501-593-7139
SAID@GENESISCRE.COM



DISCLOSURE: Genesis Commercial Real Estate has been engaged by the owner of the Property to market it for sale. Information concerning the Property has been obtained from sources other than Genesis Commercial Real Estate and we make no representations or warranties, express or implied, as to the accuracy or completeness of such information. Any references to age, square footage, income, expenses and any other Property specific information are approximate. Any opinions, assumptions, estimates, or financial information contained herein are projections only and are provided for illustrative purposes and may be based on assumptions or due diligence criteria different from that used by a purchaser. Buyers should conduct their own independent investigation and inspection of the Property in evaluating a possible purchase. The information contained herein is subject to change.