

# Masters Court

Auburn, CA 95603

**±1,050 RSF | Available**

## Property Highlights

- 11942 Masters Court: 1,050 SF
- 11948 Masters Court: 1,050 sf
- Lease Rate: \$1.35 PSF, MG
- Building and monument signage available
- High visibility and access to Hwy 49
- Close proximity to shopping, dining and banking



## Contact

### Shana Lennon

First Vice President

+1 916 781 4868

[shana.lennon@cbre.com](mailto:shana.lennon@cbre.com)

Lic. 01446203

### CBRE, Inc

1512 Eureka Road, Suite 100

Roseville, CA 95661


[www.cbre.us/roseville](http://www.cbre.us/roseville)

Lic. 00409987

## Retail / Office Space Available

11942 - 11948 Masters Court | Auburn, CA 95603

# For Lease

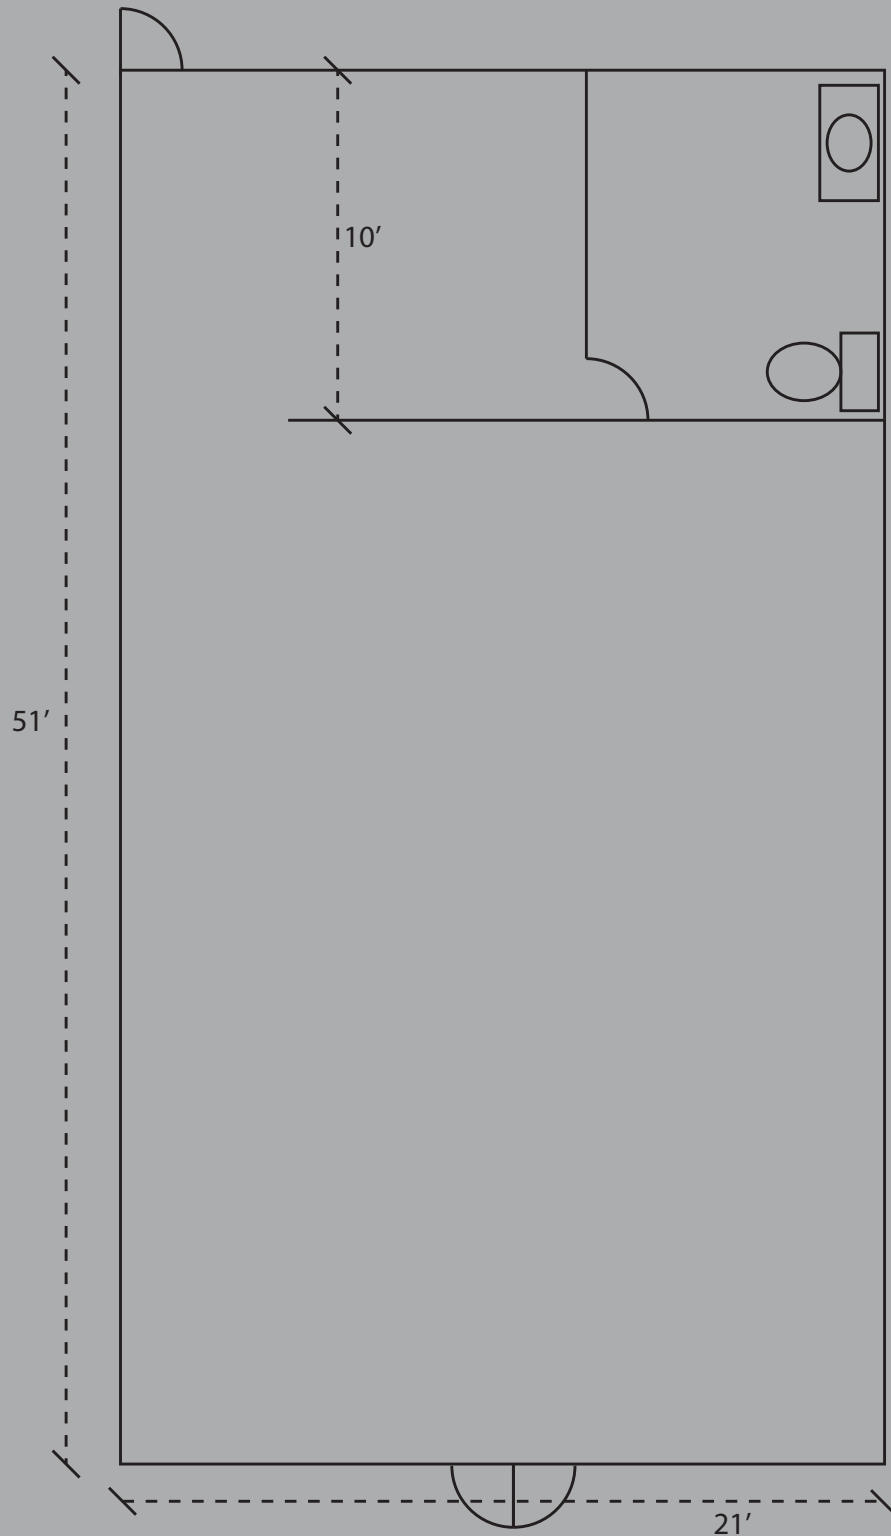


11942 Masters Court  
1,050 sq.ft.

Retail / Office Space Available

11942 - 11948 Masters Court | Auburn, CA 95603

For Lease


## Property Photos

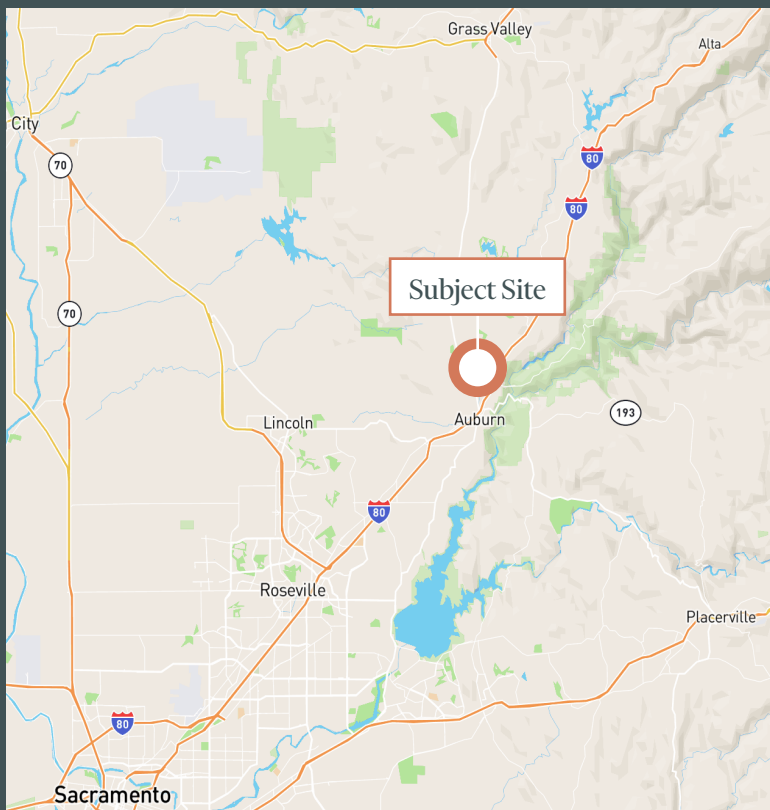

SITE PLAN NOT TO SCALE.

ALL MEASUREMENTS ARE APPROXIMATE.

[www.cbre.us/shana.lennon](http://www.cbre.us/shana.lennon)

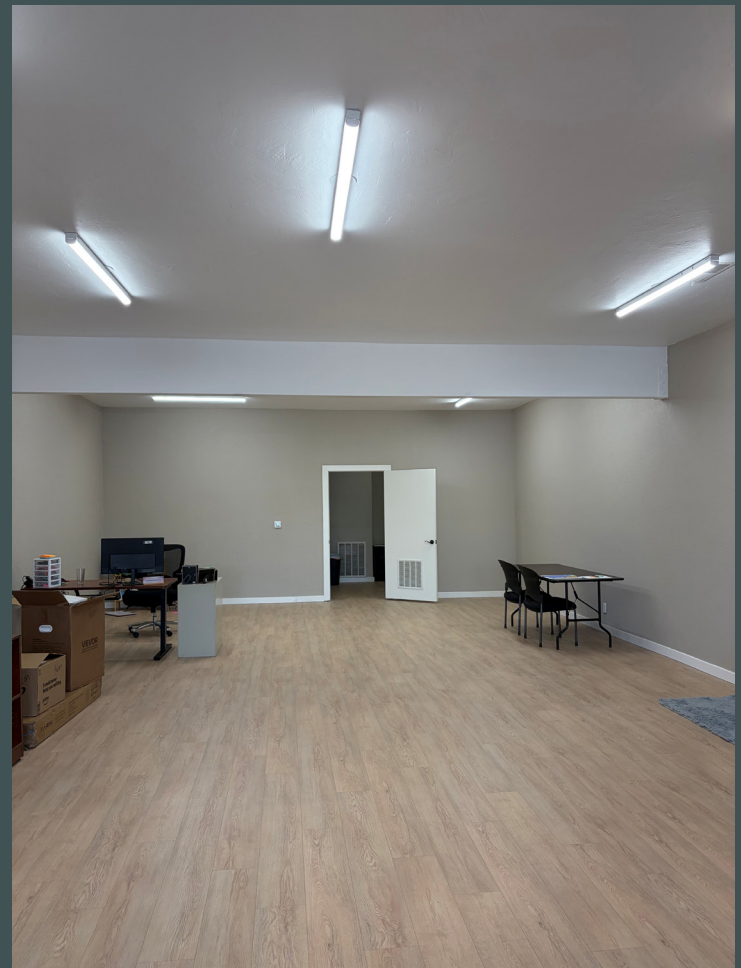

CBRE