



LUDLOW STREET


MARKET STREET

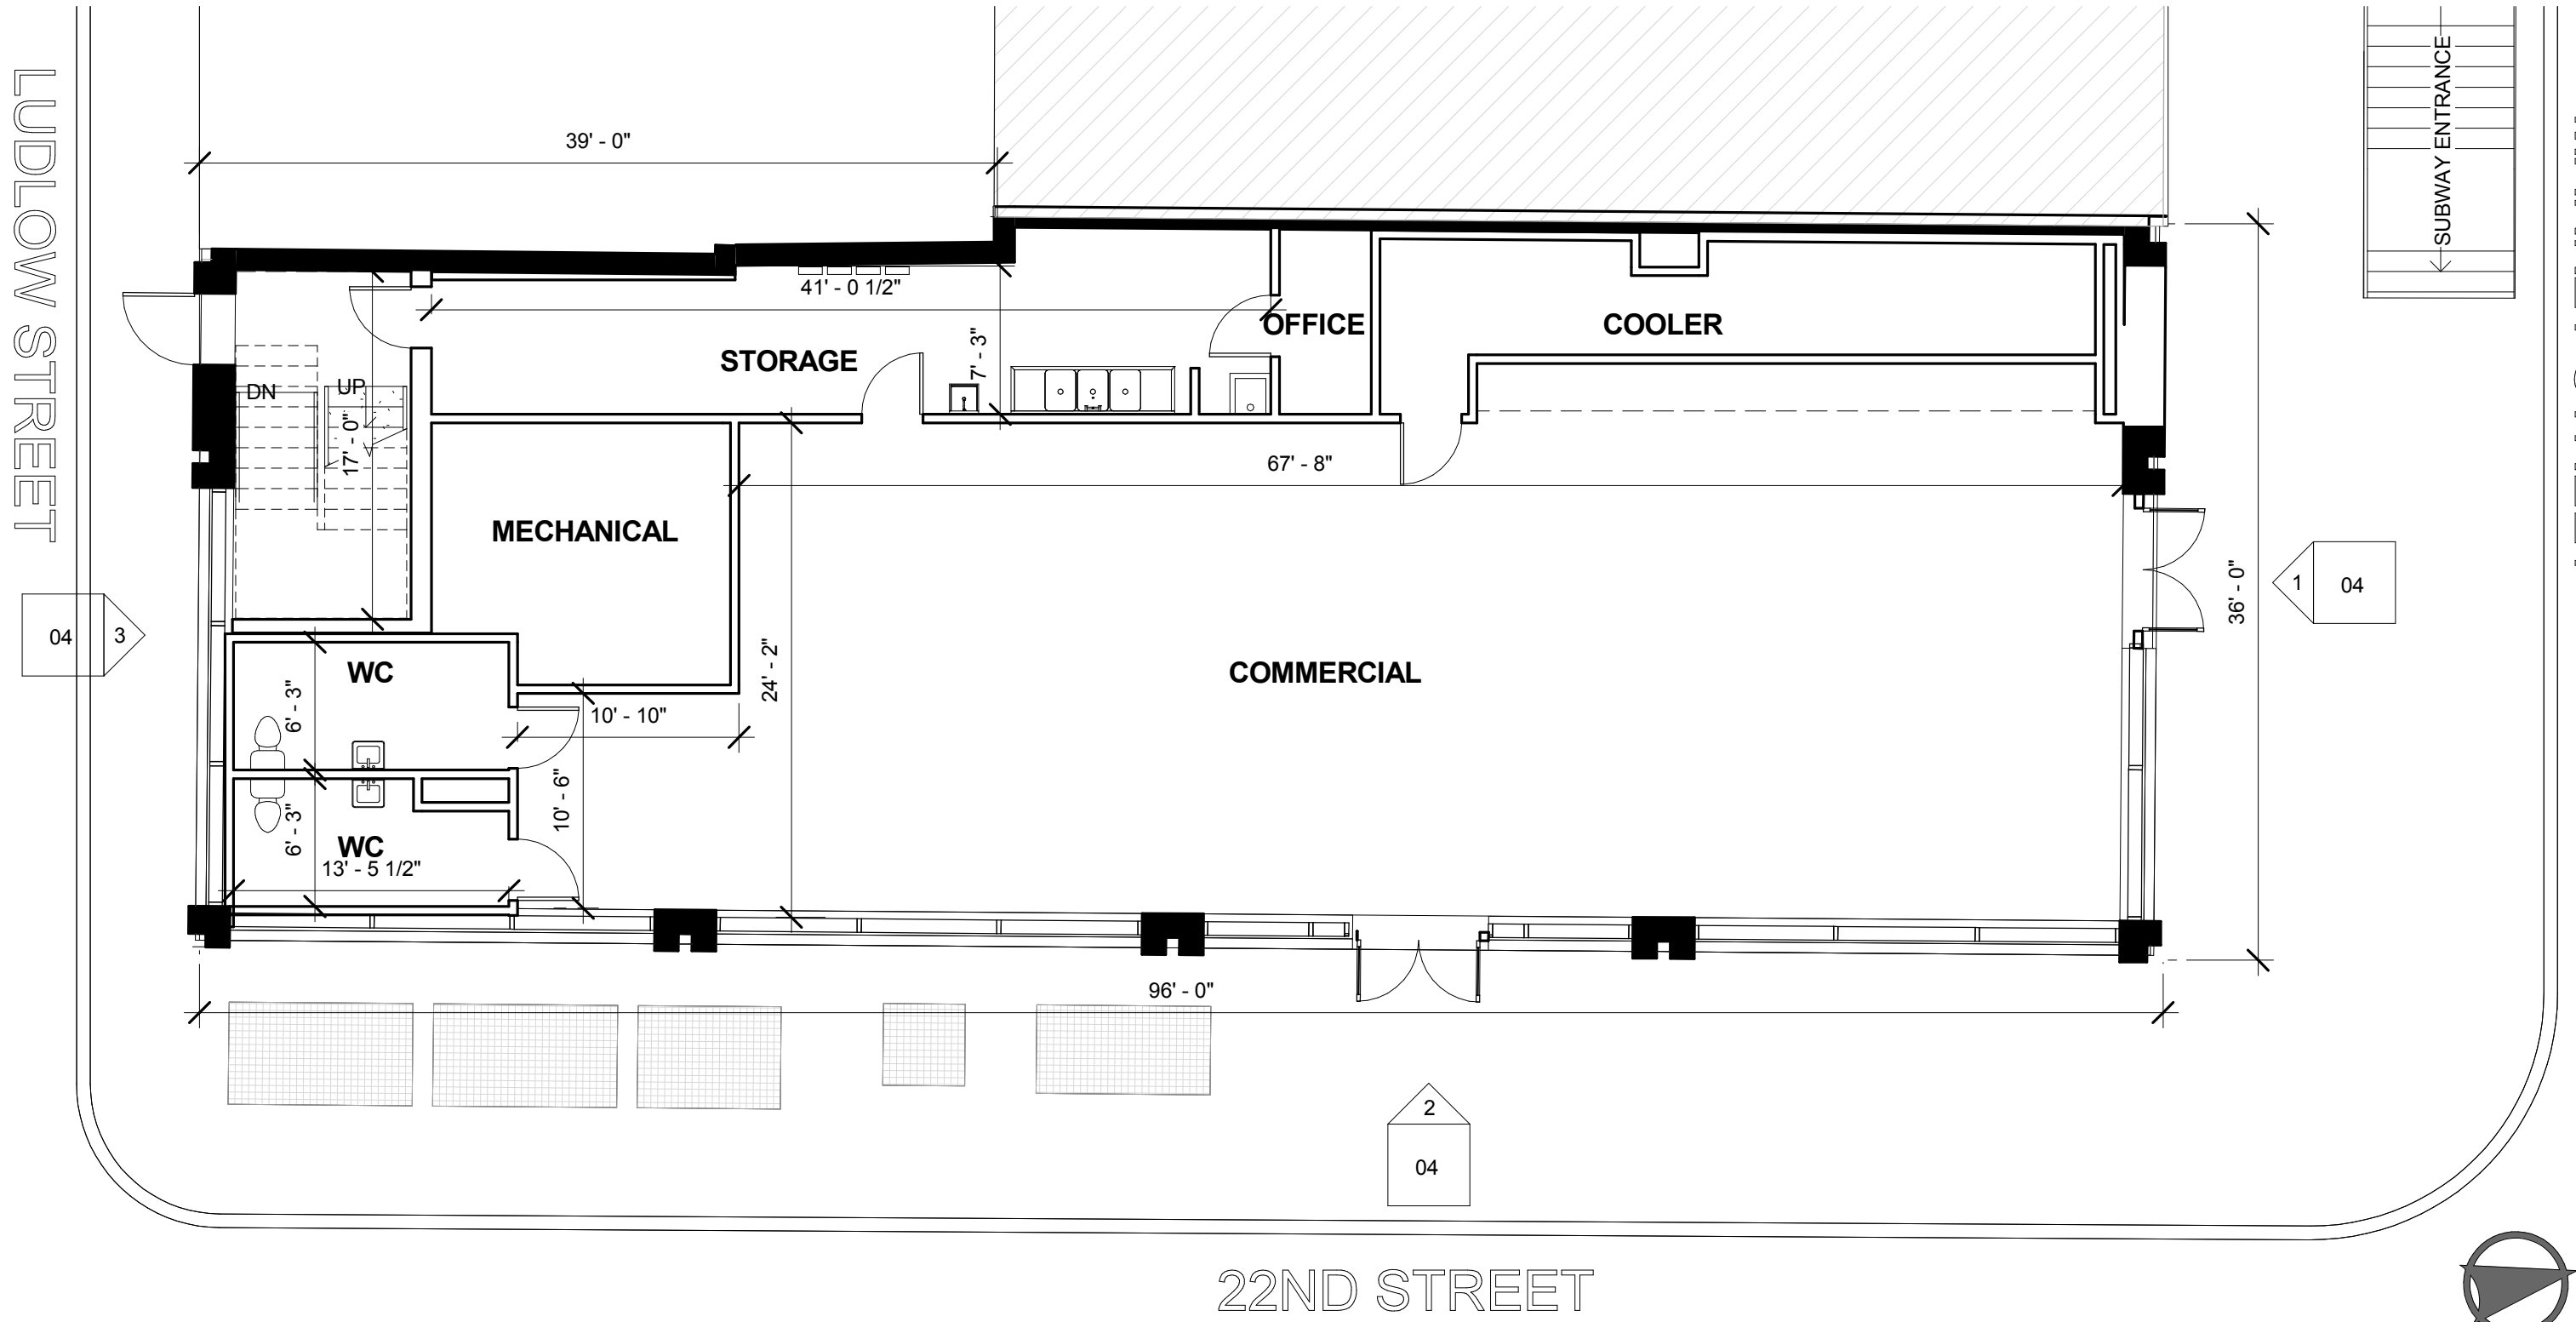

① LEVEL 1 PLAN  
1/8" = 1'-0"

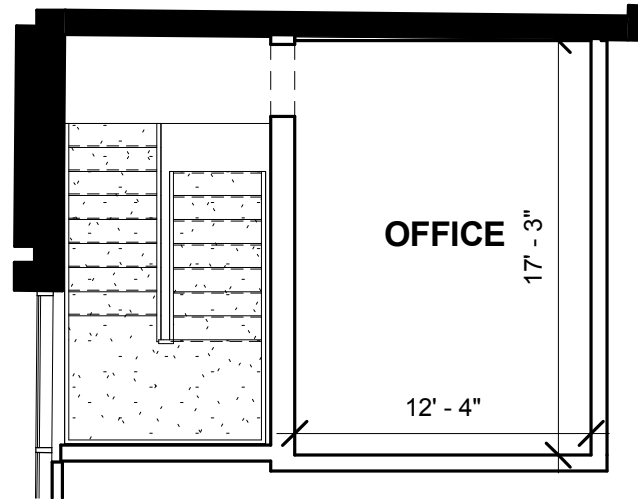

② Level 2  
1/8" = 1'-0"

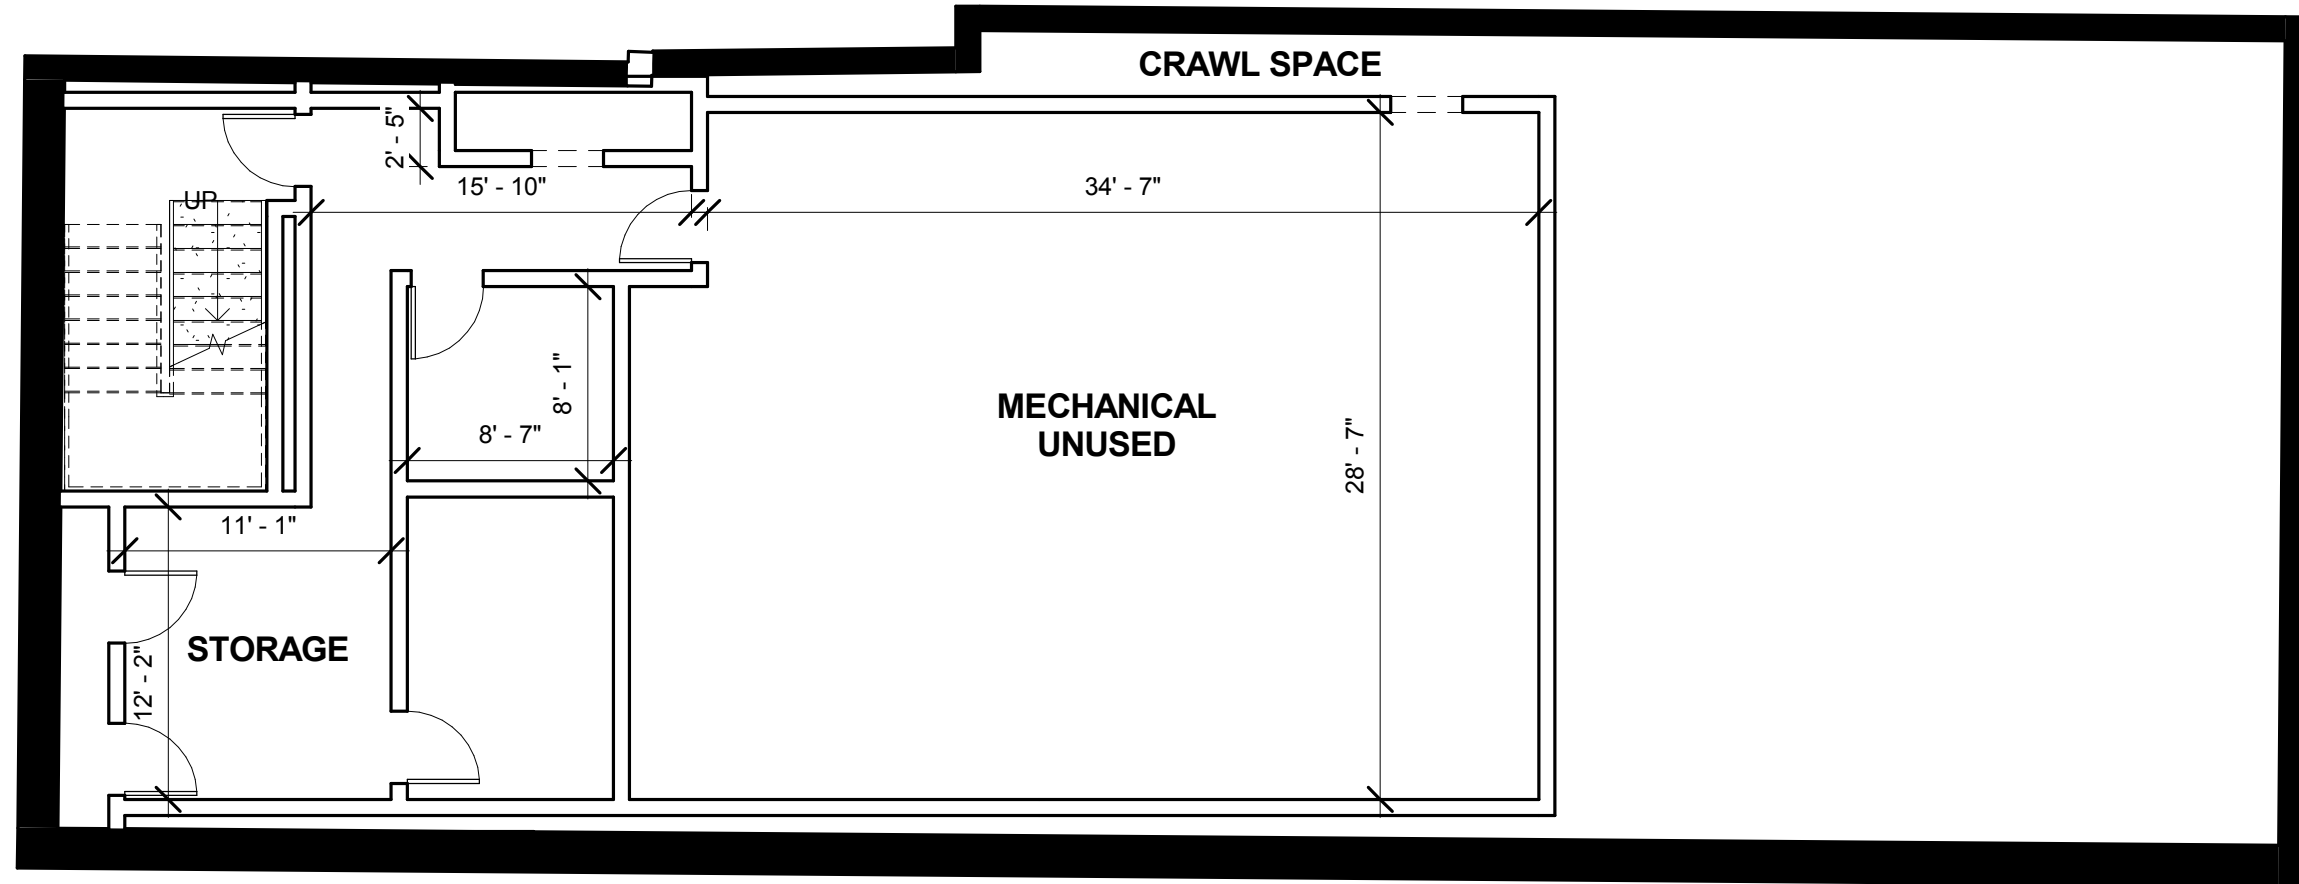

① Cellar  
1/8" = 1'-0"

