



FOR LEASE AND FOR SALE

±12,028 SF Newly Renovated Industrial Building

708 W Mockingbird Lane / Dallas, TX 75247

partners

1717 McKinney Ave, Suite 1480 / Dallas, TX 75202
214.550.2990 / partnersrealestate.com

BROKERAGE SERVICES

Property Highlights


- Brookhollow submarket
- 12,028 SF building
- 0.59 AC lot
- 14' clear height
- One (1) 10' x 10' dock-high door
- One (1) 10' x 10' grade-level door
- 20 private parking spaces with the ability to add 5-10 more spaces
- Newly renovated with 100% HVAC and pin weld insulation
- 1958 YOC, renovated 2022

Sale Price


\$3,000,000

Lease Rate

\$12.50 NNN + \$3.50 OPEX

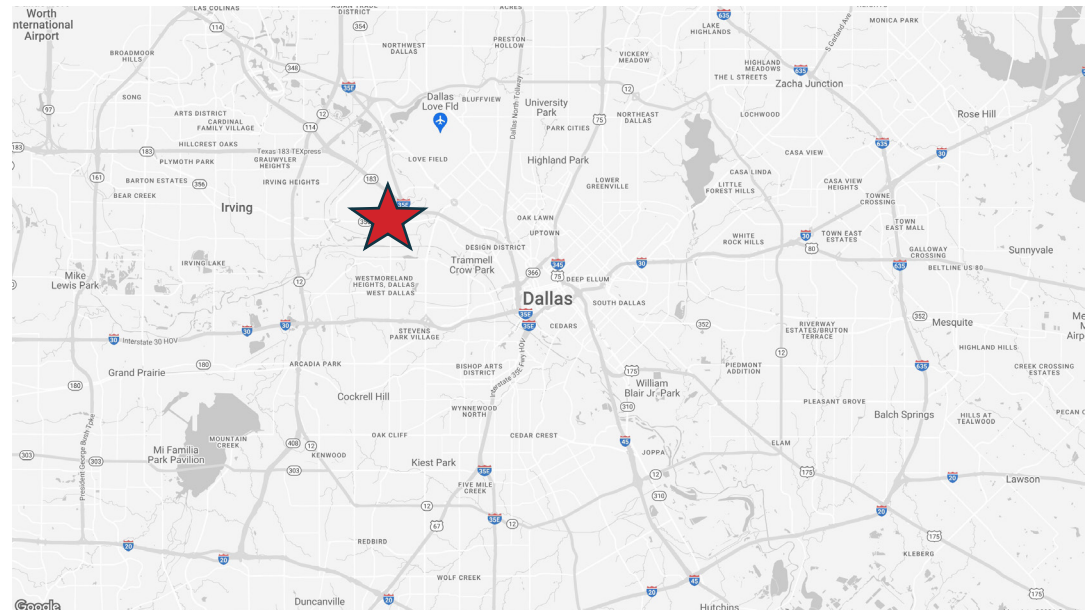

The information contained herein has been given to us by the owner of the property or other sources we deem reliable, we have no reason to doubt its accuracy, but we do not guarantee it. All information should be verified prior to purchase or lease. © 2024 Partners. All rights reserved.

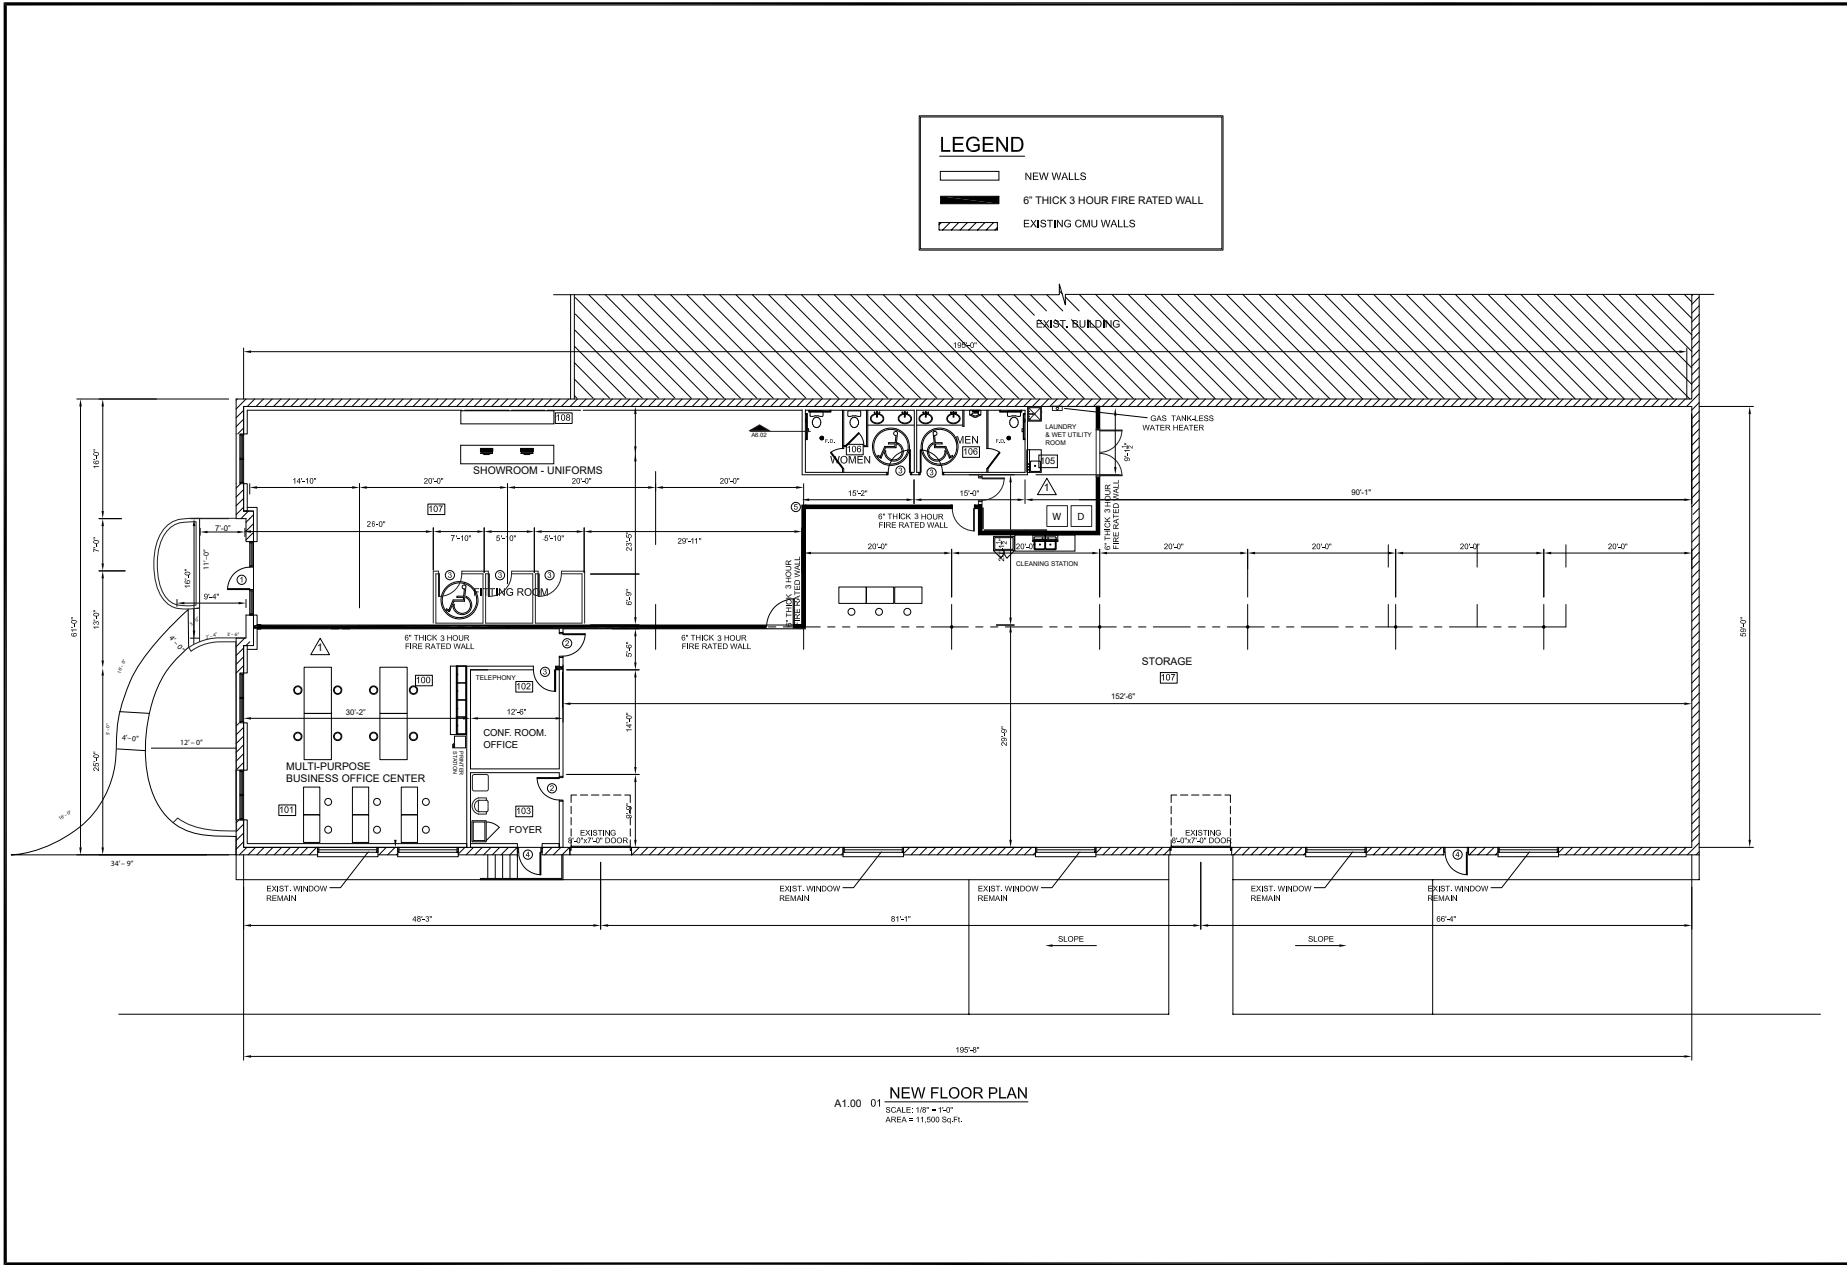

A1.00 01 **NEW FLOOR PLAN**
SCALE: 1/8" = 1'-0"
AREA = 11,500 Sq.Ft.

REVISIONS	BY
△ MOVED WET ROOM	AN
△	
△	
△	
△	
△	
△	
△	

Metro Uniforms
708 W. Mockingbird Lane
Dallas, Texas 75247



NGUYEN DESIGNER & CONSULTING
THU BUI
900 PRYOR DRIVE (882) 583-0921
ARLINGTON, TEXAS 76010

APPLICANT IS RESPONSIBLE FOR
OBTAINING ALL NECESSARY
DRAWINGS ARE FOR ILLUSTRATION
PURPOSES ONLY, NOT RESPONSIBLE
FOR BUILDING

DATE: 02/10/2021

SHEET
A1.00

Hanes Chatham Jr.
Partner
214.289.4002
hanes.chatham@partnersrealestate.com

Graham Dressel
Associate
214.493.3352
graham.dressel@partnersrealestate.com

FOR LEASE AND FOR SALE

708 W Mockingbird Lane / Dallas, TX 75247

partners
PARTNERSREALSTATE.COM



TYPES OF REAL ESTATE LICENSE HOLDERS:

- A **BROKER** is responsible for all brokerage activities, including acts performed by sales agents sponsored by the broker.
- A **SALES AGENT** must be sponsored by a broker and works with clients on behalf of the broker.

A BROKER'S MINIMUM DUTIES REQUIRED BY LAW (A client is the person or party that the broker represents):

- Put the interests of the client above all others, including the broker's own interests;
- Inform the client of any material information about the property or transaction received by the broker;
- Answer the client's questions and present any offer to or counter-offer from the client; and
- Treat all parties to a real estate transaction honestly and fairly.

A LICENSE HOLDER CAN REPRESENT A PARTY IN A REAL ESTATE TRANSACTION:

AS AGENT FOR OWNER (SELLER/LANDLORD): The broker becomes the property owner's agent through an agreement with the owner, usually in a written listing to sell or property management agreement. An owner's agent must perform the broker's minimum duties above and must inform the owner of any material information about the property or transaction known by the agent, including information disclosed to the agent or subagent by the buyer or buyer's agent.

AS AGENT FOR BUYER/TENANT: The broker becomes the buyer/tenant's agent by agreeing to represent the buyer, usually through a written representation agreement. A buyer's agent must perform the broker's minimum duties above and must inform the buyer of any material information about the property or transaction known by the agent, including information disclosed to the agent by the seller or seller's agent.

AS AGENT FOR BOTH - INTERMEDIARY: To act as an intermediary between the parties the broker must first obtain the written agreement of *each party* to the transaction. The written agreement must state who will pay the broker and, in conspicuous bold or underlined print, set forth the broker's obligations as an intermediary. A broker who acts as an intermediary:

- Must treat all parties to the transaction impartially and fairly;
- May, with the parties' written consent, appoint a different license holder associated with the broker to each party (owner and buyer) to communicate with, provide opinions and advice to, and carry out the instructions of each party to the transaction.
- Must not, unless specifically authorized in writing to do so by the party, disclose:
 - o that the owner will accept a price less than the written asking price;
 - o that the buyer/tenant will pay a price greater than the price submitted in a written offer; and
 - o any confidential information or any other information that a party specifically instructs the broker in writing not to disclose, unless required to do so by law.

AS SUBAGENT: A license holder acts as a subagent when aiding a buyer in a transaction without an agreement to represent the buyer. A subagent can assist the buyer but does not represent the buyer and must place the interests of the owner first.

TO AVOID DISPUTES, ALL AGREEMENTS BETWEEN YOU AND A BROKER SHOULD BE IN WRITING AND CLEARLY ESTABLISH:

- The broker's duties and responsibilities to you, and your obligations under the representation agreement.
- Who will pay the broker for services provided to you, when payment will be made and how the payment will be calculated.

LICENSE HOLDER CONTACT INFORMATION: This notice is being provided for information purposes. It does not create an obligation for you to use the broker's services. Please acknowledge receipt of this notice below and retain a copy for your records.

PCR Brokerage Dallas-Fort Worth, LLC dba Partners	9013094	licensing@partnersrealestate.com	214-550-2990
Licensed Broker /Broker Firm Name or Primary Assumed Business Name	License No.	Email	Phone
Jon Silberman	389162	jon.silberman@partnersrealestate.com	713-629-0500
Designated Broker of Firm	License No.	Email	Phone
Hanes Chatham Jr.	537536	hanes.chatham@partnersrealestate.com	214-289-4002
Licensed Supervisor of Sales Agent/ Associate	License No.	Email	Phone
Graham Dressel	800687	graham.dressel@partnersrealestate.com	817-992-0739
Sales Agent/Associate's Name	License No.	Email	Phone

Buyer/Tenant/Seller/Landlord Initials

Date