

FOR LEASE - Napa Executive Office Center



1305 & 1315 N Napa
Spokane, WA 99202



AVAILABLE SPACES

- 1305: 609 sf @ \$450/mo
- 1315, Suite B: 325 sf @ \$250/mo
- 1315, Suite C: 220 sf @ \$175/mo
- 1315, Suite D: 187 sf @ \$150/mo

Complimentary conference room
available
21 parking spaces

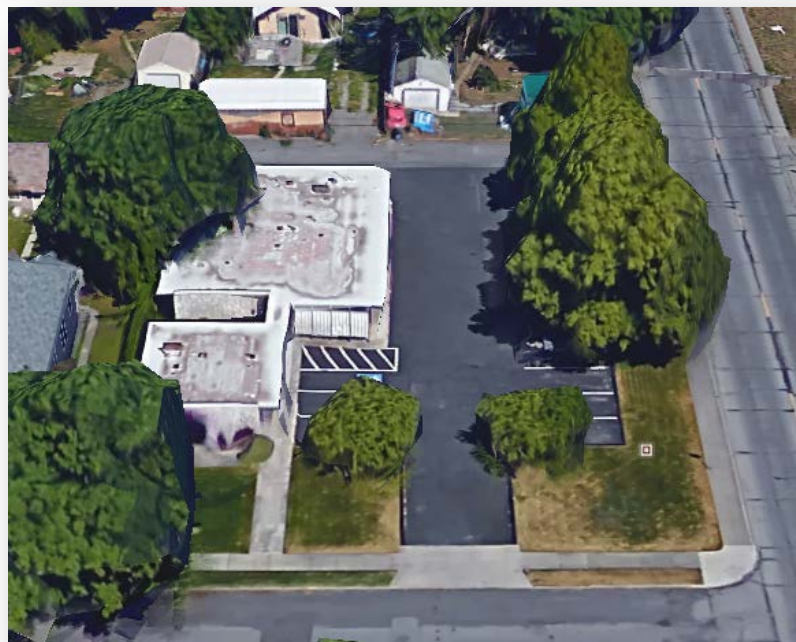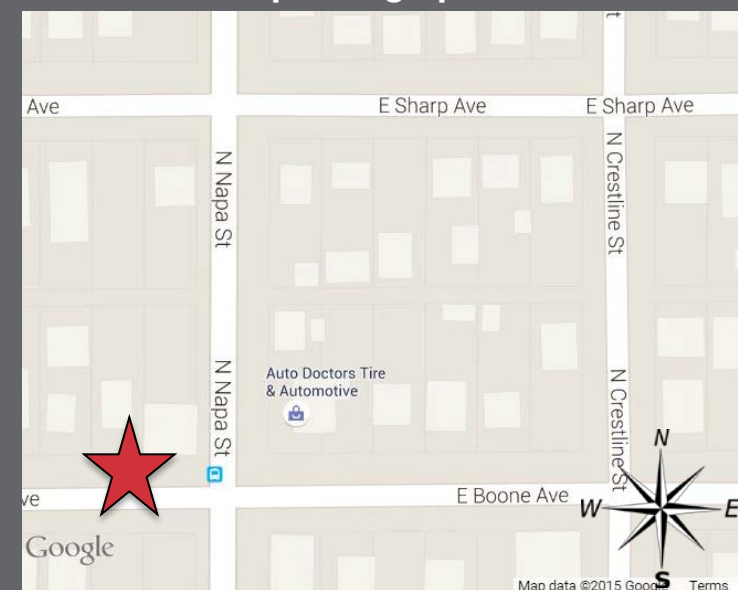

NAI Black
509 623 1000 | naiblack.com

Bryan Walker

509-951-3669 | bwalker@naiblack.com


NO WARRANTY OR REPRESENTATION, EXPRESS OR IMPLIED, IS MADE AS TO THE ACCURACY OF THE INFORMATION CONTAINED HEREIN, AND THE SAME IS SUBMITTED SUBJECT TO ERRORS, OMISSIONS, CHANGE OF PRICE, RENTAL OR OTHER CONDITIONS, PRIOR SALE, LEASE OR FINANCING, OR WITHDRAWAL WITHOUT NOTICE, AND OF ANY SPECIAL LISTING CONDITIONS IMPOSED BY OUR PRINCIPALS NO WARRANTIES OR REPRESENTATIONS ARE MADE AS TO THE CONDITION OF THE PROPERTY OR ANY HAZARDS CONTAINED THEREIN ARE ANY TO BE IMPLIED.

FOR LEASE - Napa Executive Office Center

1305 & 1315 N Napa

Spokane, WA 99202

"EXHIBIT B"

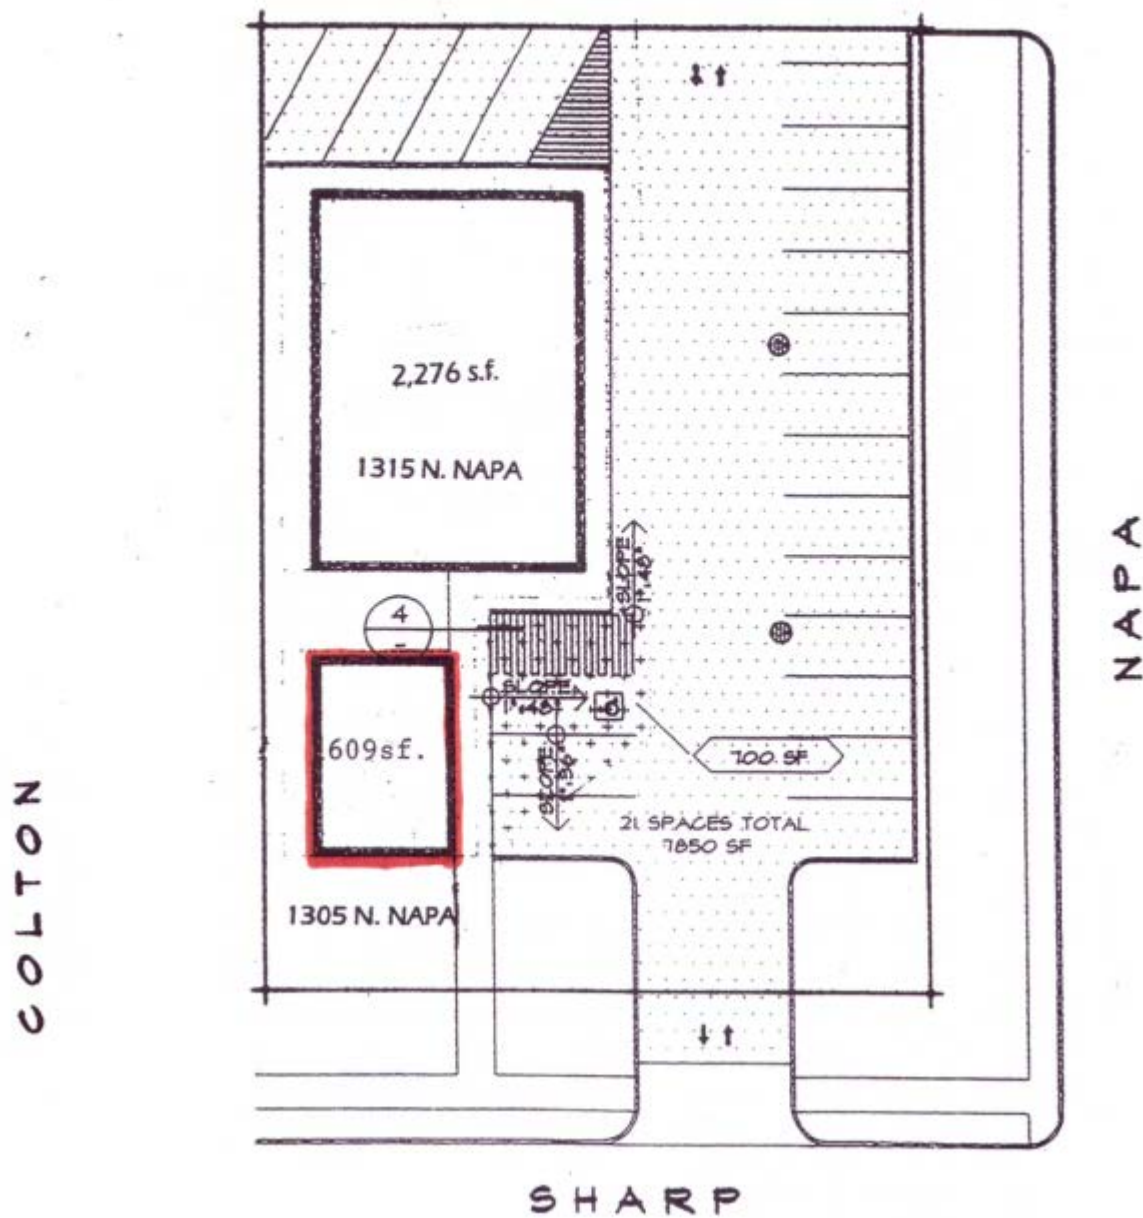

FOR LEASE - Napa Executive Office Center


1305 & 1315 N Napa
Spokane, WA 99202

ENCLOSURE

P:\2003\03-342\WG03-342 PFP.dwg, 12/10/2003 10:44:26 AM, Plot by: D:\kco


1315 N NAPA

FP FLOOR PLAN
Scale: 1/8"=1'-0" • December 1, 2003 • 03-342

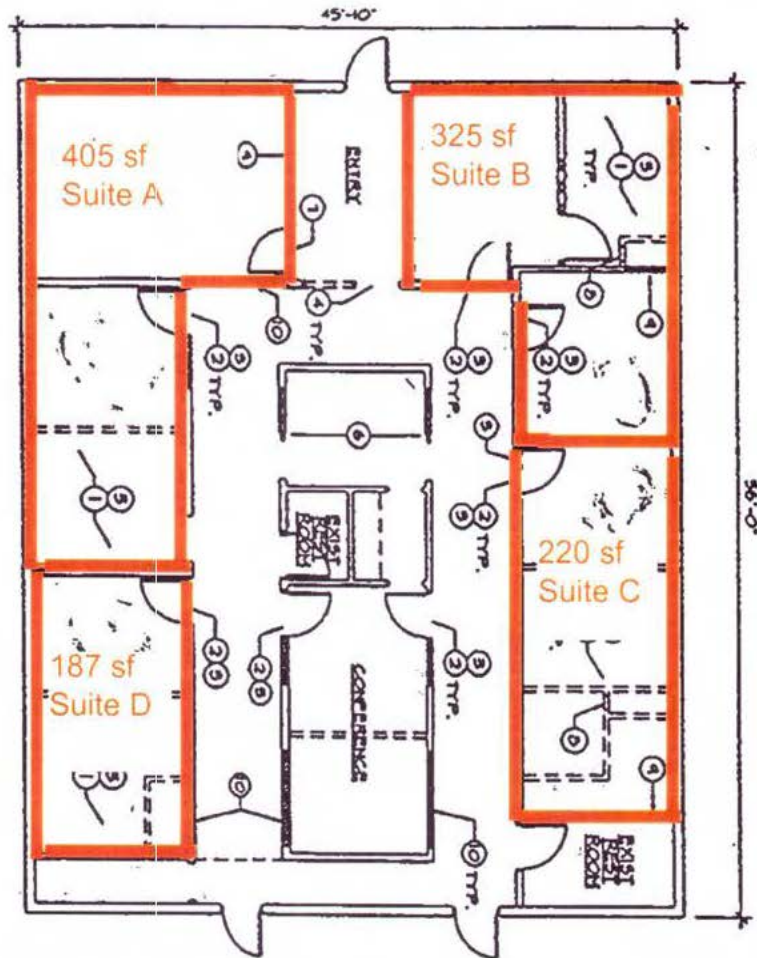

FOR LEASE - Napa Executive Office Center

1305 & 1315 N Napa
Spokane, WA 99202

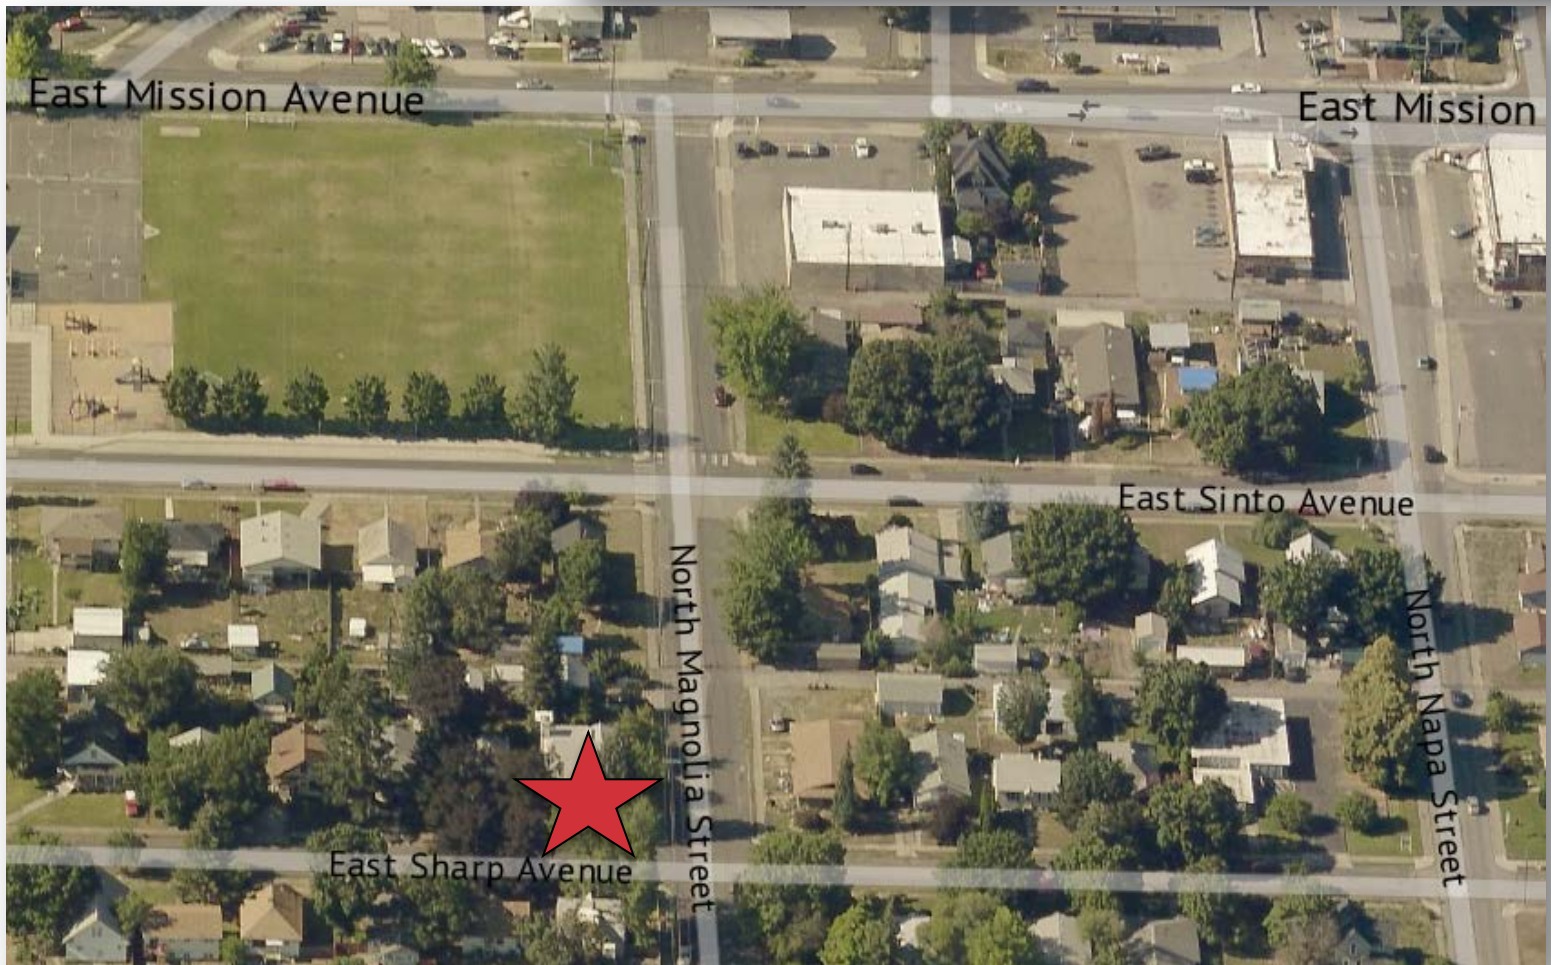

NAI Black
509 623 1000 | naiblack.com

Bryan Walker

509-951-3669 | bwalker@naiblack.com

NO WARRANTY OR REPRESENTATION, EXPRESS OR IMPLIED, IS MADE AS TO THE ACCURACY OF THE INFORMATION CONTAINED HEREIN, AND THE SAME IS SUBMITTED SUBJECT TO ERRORS, OMISSIONS, CHANGE OF PRICE, RENTAL OR OTHER CONDITIONS, PRIOR SALE, LEASE OR FINANCING, OR WITHDRAWAL WITHOUT NOTICE, AND OF ANY SPECIAL LISTING CONDITIONS IMPOSED BY OUR PRINCIPALS NO WARRANTIES OR REPRESENTATIONS ARE MADE AS TO THE CONDITION OF THE PROPERTY OR ANY HAZARDS CONTAINED THEREIN ARE ANY TO BE IMPLIED.