


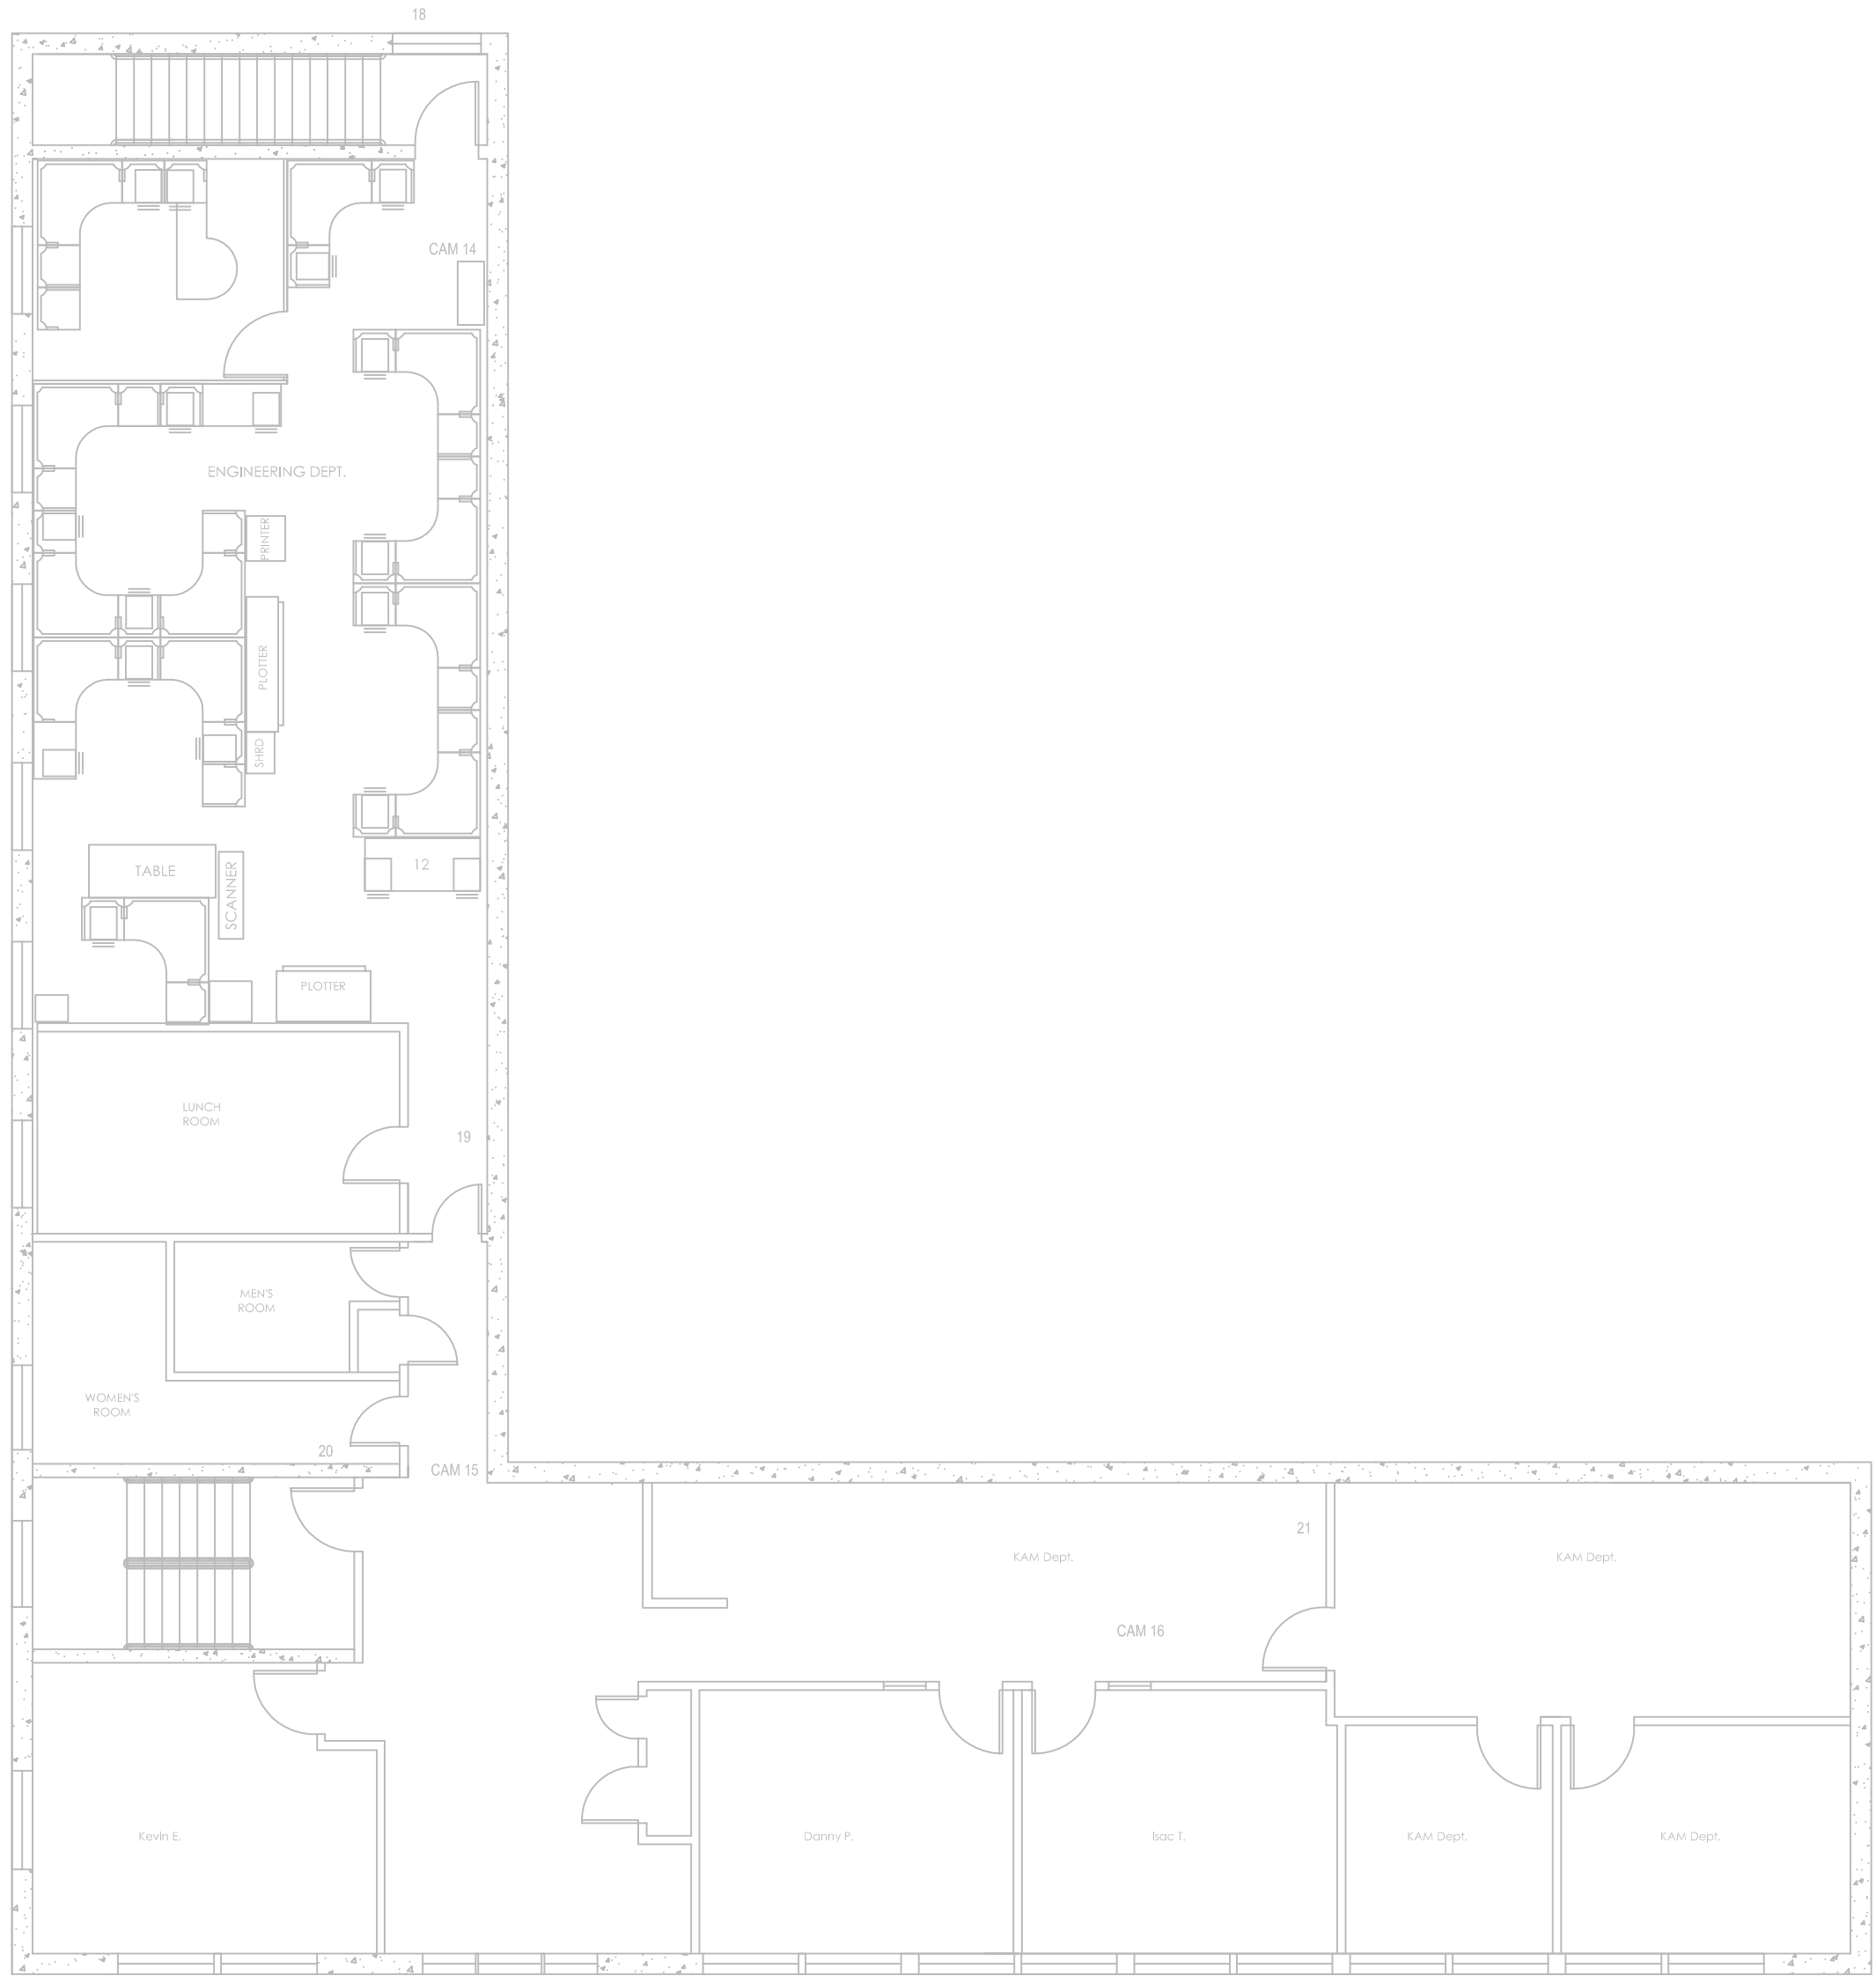

2ND FLOOR

REVISIONS

REV.	DATE	DESCRIPTION	SHEET	BY
#				

ISSUED FOR:

DATE	COMMENTS
06/16/08	ISSUED FOR APPROVAL



Enterprise Security Systems

155 Lafayette Avenue
White Plains, NY 10603
(914) 949-2400
(914) 872-4111 Fax

Confidential Information of Diebold, Incorporated.
Unauthorized Reproduction or Distribution is Strictly Prohibited.
© Diebold, Incorporated 2008. All Rights Reserved.

PROJECT:

DIEBOLD ESS
155 LAFAYETTE AVE
WHITE PLAINS, N.Y.

TITLE:

**SECOND FLOOR
BUILDING PLAN**

S.S.	F.J.	S.S.
DESIGNED BY	DRAWN BY	CHECKED BY
WORK ORDER NO:	DATE: 06/13/08	
-	SCALE: 1/8"=1'-0"	
S.A. NO:	DRAWING NO:	
-	SE-102	