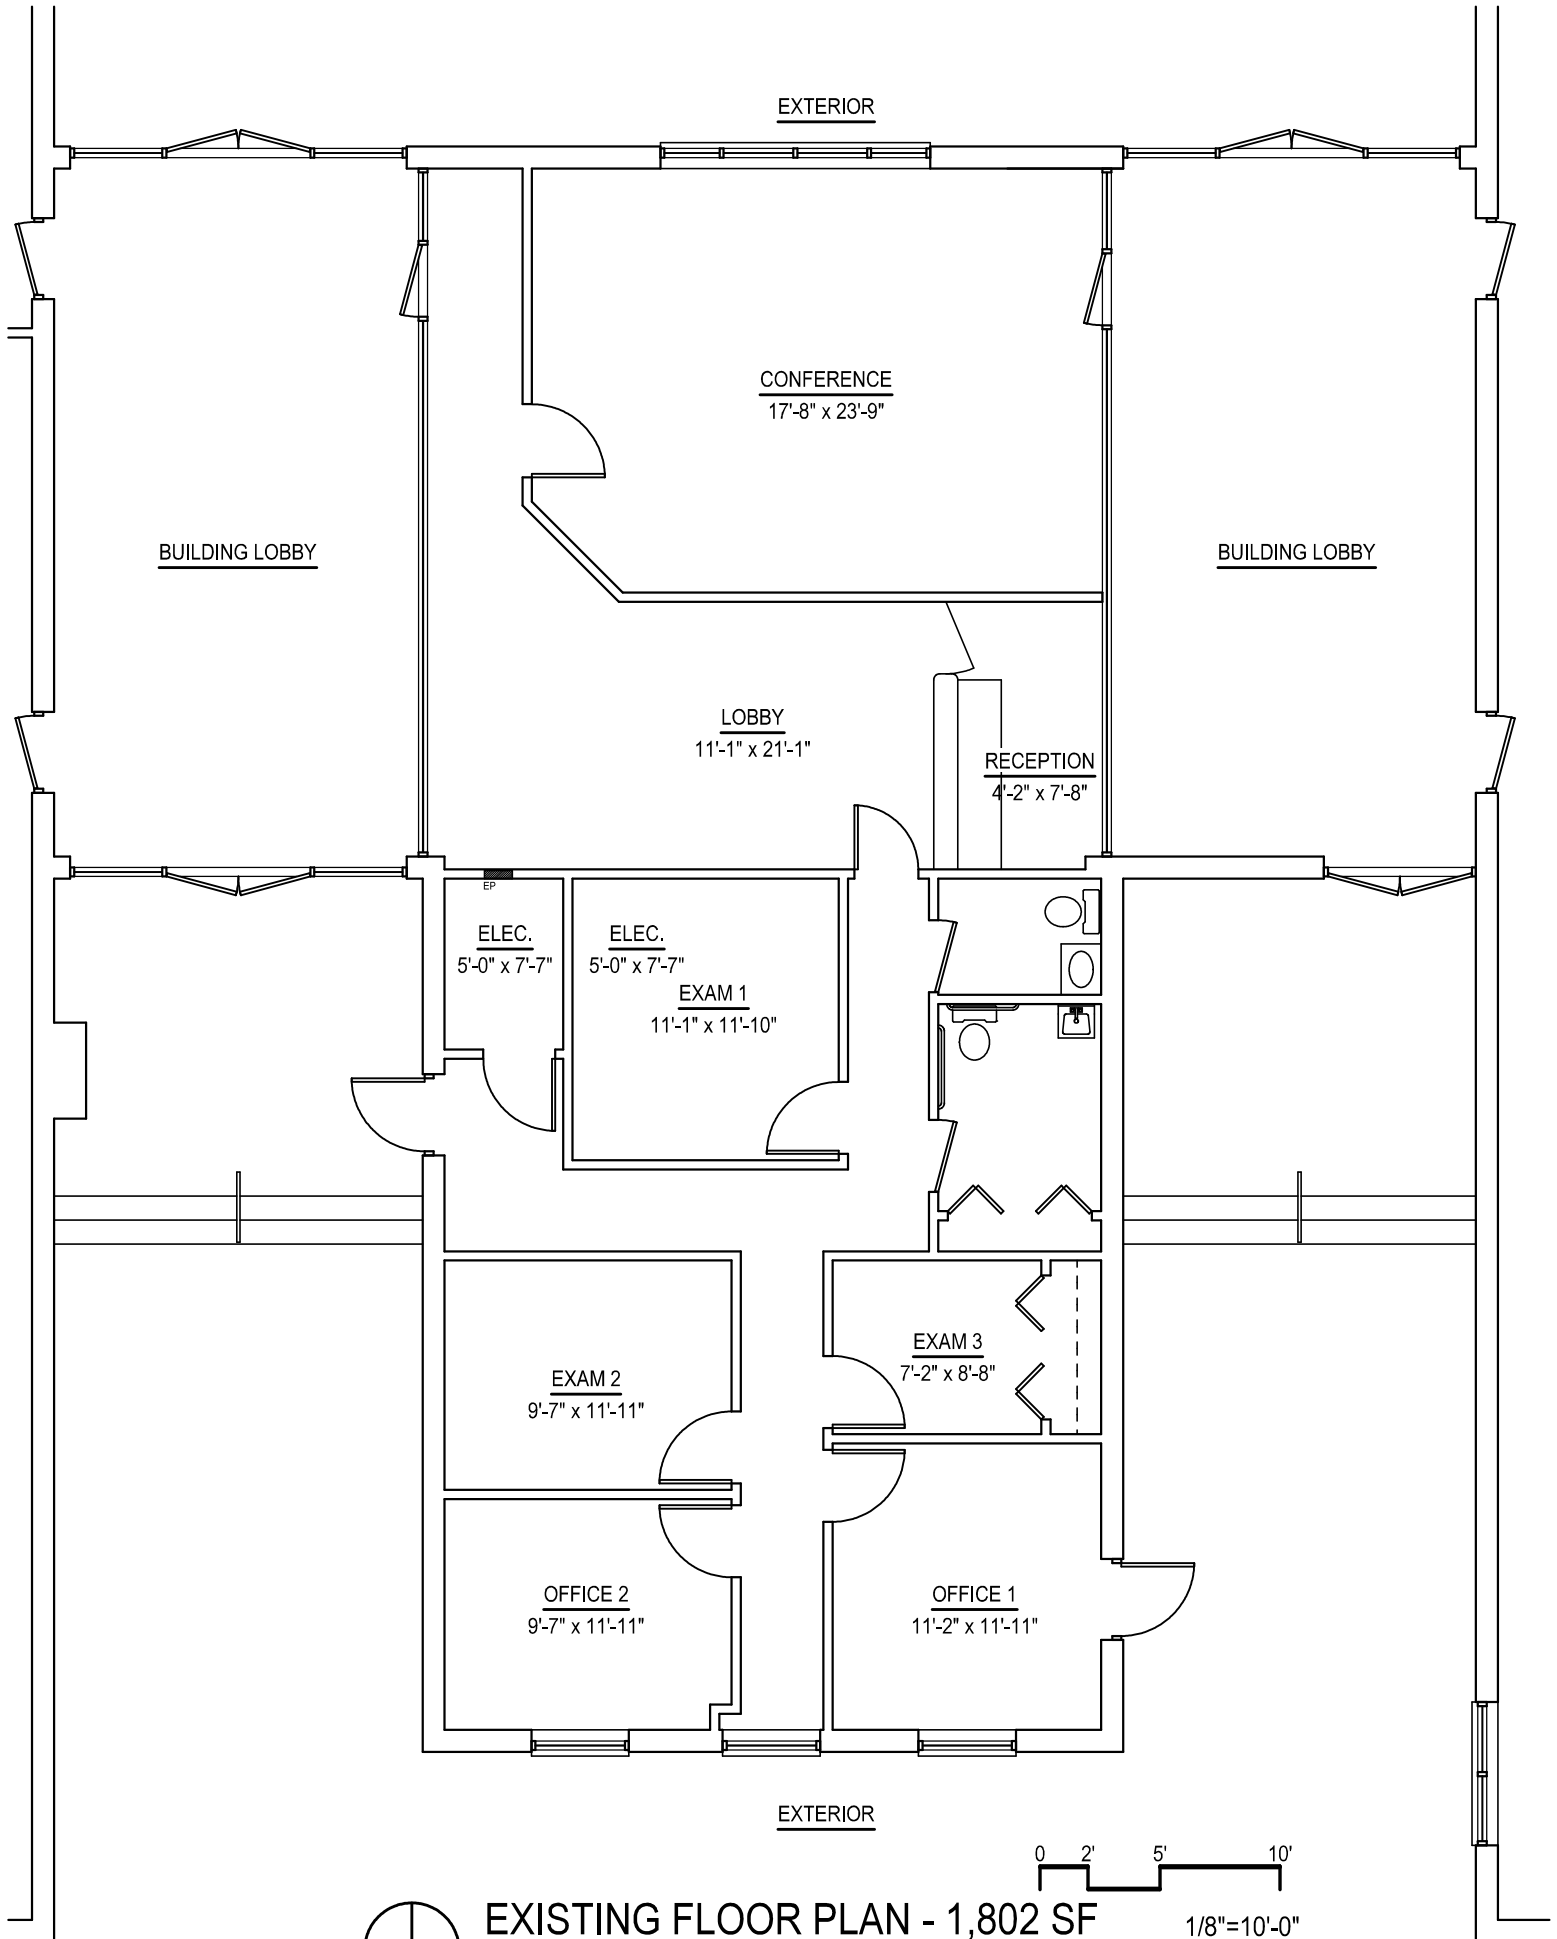


EXISTING FLOOR PLAN - 1,802 SF

3100 U.S. HIGHWAY 1
ST. AUGUSTINE, FLORIDA

MICHAEL BLAKE ARCHITECTS

MARCH 11, 2019