


- GENERAL NOTES**
1. ALL EXTERIOR WALLS TO BE 2X6 WOOD FRAMING WITH SPRAY FOAM INSULATION, 7/16" EXTERIOR SHEATHING. REFERENCE BUILDING AND WALL SECTIONS FOR LOCATIONS AND TYPES OF SPRAY FOAM INSULATION.
 2. ALL INTERIOR WALLS TO BE 2X4 WOOD FRAMING, U.N.O.
 3. INTERIOR WALL FINISH TO BE 1/2" GYPSUM BOARD IN ALL LOCATIONS UNLESS NOTED OTHERWISE.
 4. INTERIOR CEILING FINISH TO BE 5/8" GYPSUM BOARD IN ALL LOCATIONS UNLESS NOTED OTHERWISE.
 5. UTILIZE MOISTURE RESISTANT GYPSUM BOARD IN ALL WET LOCATIONS.
 6. ALL DIMENSIONS ARE TAKEN FROM FACE OF FRAMING UNLESS NOTED OTHERWISE.

FINISH SCHEDULE											
ROOM NO.	ROOM NAME	FLOOR		BASE		WALLS		CEILING		HGT. A.F.F.	REMARKS
		MAT.	FINISH	MAT.	FINISH	MATERIAL	FINISH	MAT.	FINISH		
100	SUITE, TYP.	CONC.	MFR.	RUB.	MFR.	GYP.	PAINT	—	PAINT	VARIES	
101	WC, TYP.	LVP	MFR.	RUB.	MFR.	GYP.	PAINT	GYP.	PAINT	9'-0"	
102	WC, TYP.	LVP	MFR.	RUB.	MFR.	GYP.	PAINT	GYP.	PAINT	9'-0"	
103	MECH. TYP.	CONC.	MFR.	RUB.	MFR.	GYP.	PAINT	GYP.	PAINT	9'-0"	

ABBREVIATIONS

GYP. - GYPSUM WALL BOARD
MFR. - MANUFACTURER
SV - SHEET VINYL
LVP - VINYL WOOD PLANK - SELF LOCKING, FLOATING

ACT - ACOUSTIC CEILING TILE
CONC. - CONCRETE
RUB. - RUBBER BASE
OPT. - CARPET

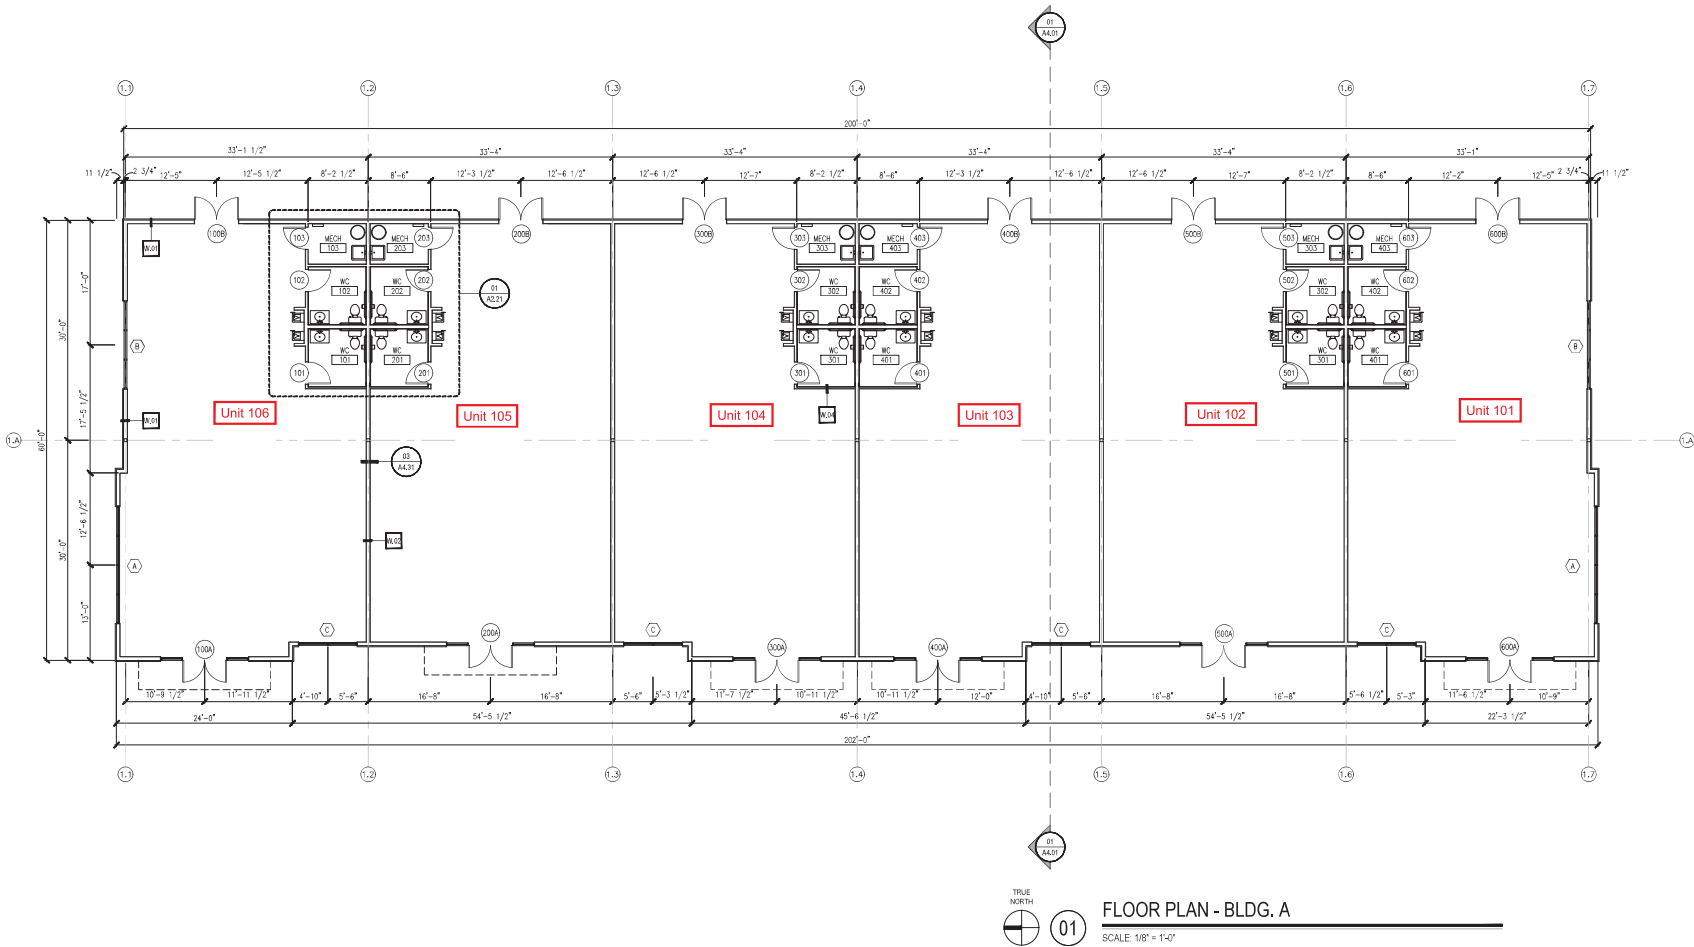

THESE APPROVED PLANS MUST BE ON BUILDING SITE 11/29/2023