


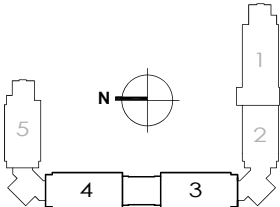

PHASE I & II OVERALL




PHASE I BLDG 1 & 2 ENTRANCE




ENTRANCE



BLDG 1

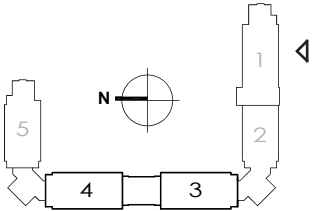


PHASE I BLDG 2 & 3

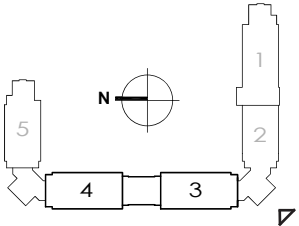

PHASE I BLDG 3 PATIO LATTICE

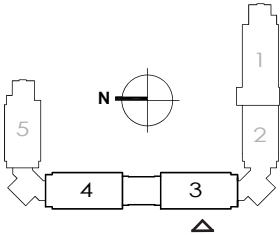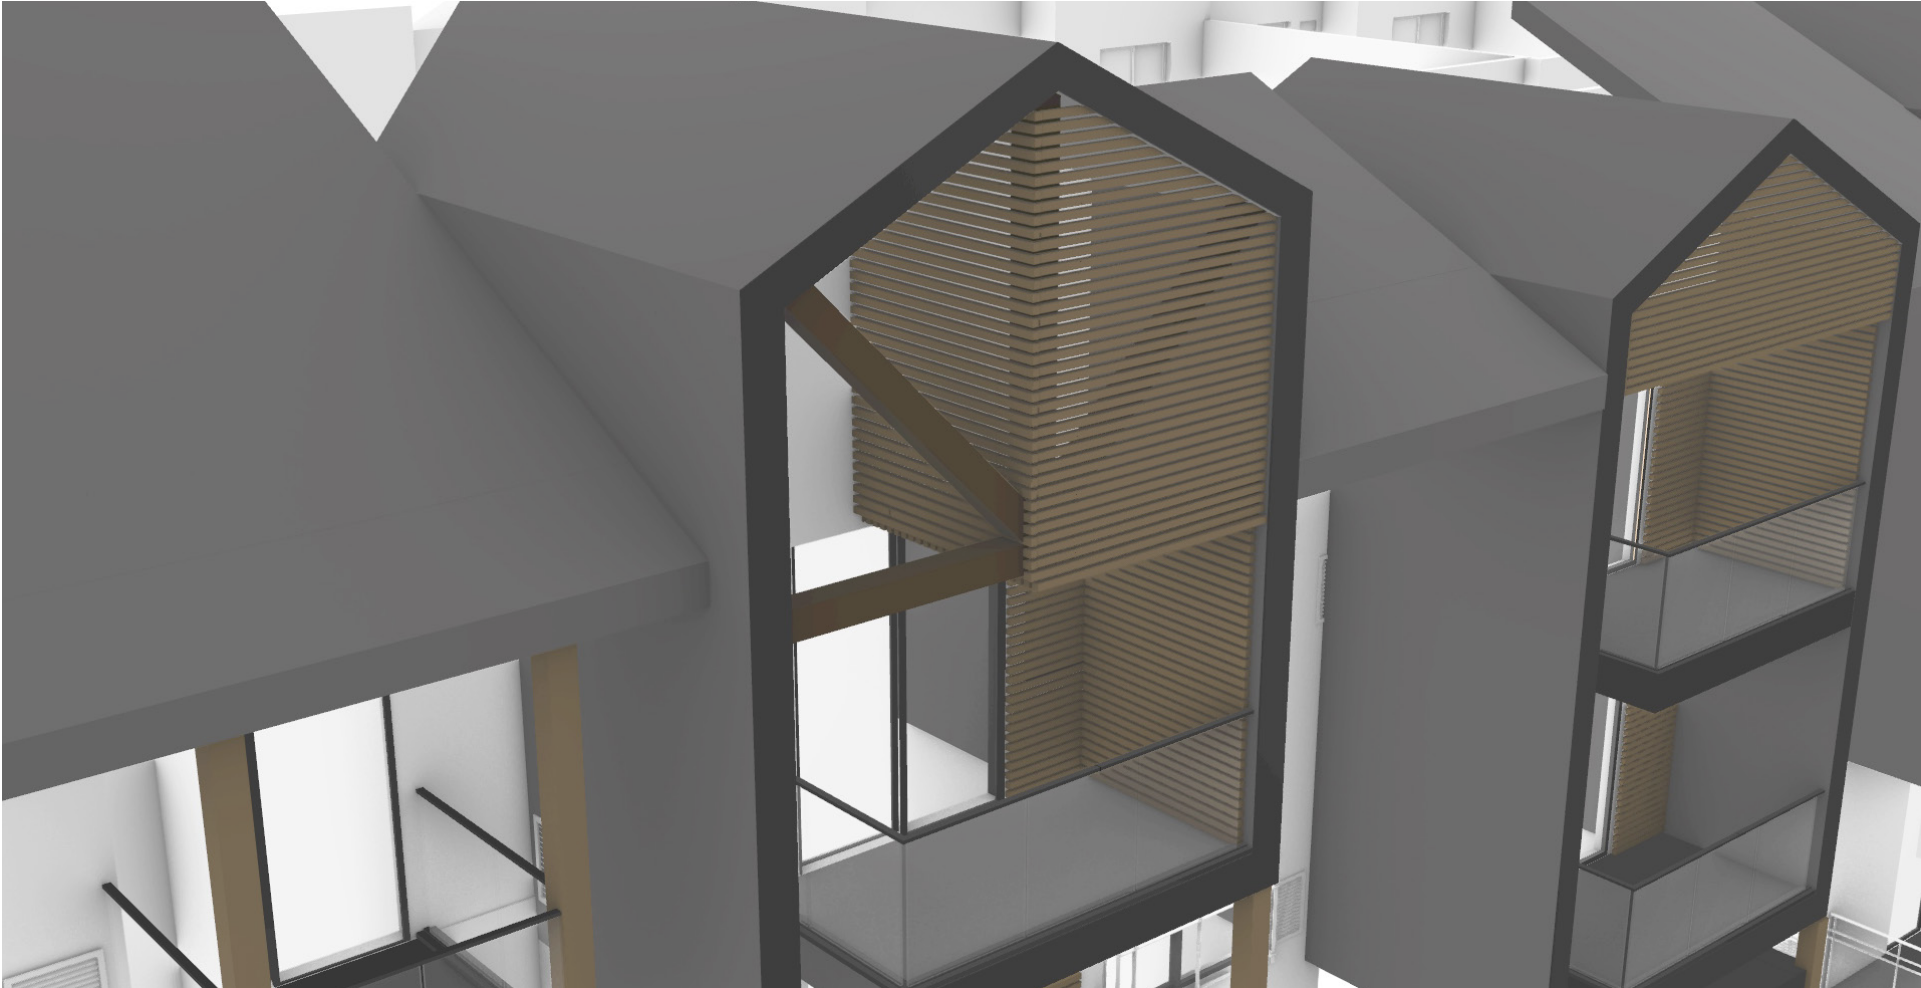

COURTYARD PHASE II

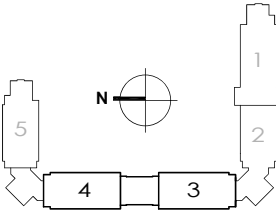





UNISON

KITCHEN PERSPECTIVE
OCTOBER 22, 2021



UNISON

LIVING ROOM PERSPECTIVE
OCTOBER 22, 2021



UNISON

FIREPLACE ELEVATION
OCTOBER 22, 2021



UNISON

BEDROOM PERSPECTIVE
OCTOBER 22, 2021




UNISON

WASHROOM PERSPECTIVE
OCTOBER 22, 2021



UNISON


WASHROOM PERSPECTIVE - FREESTANDING TUB
OCTOBER 22, 2021

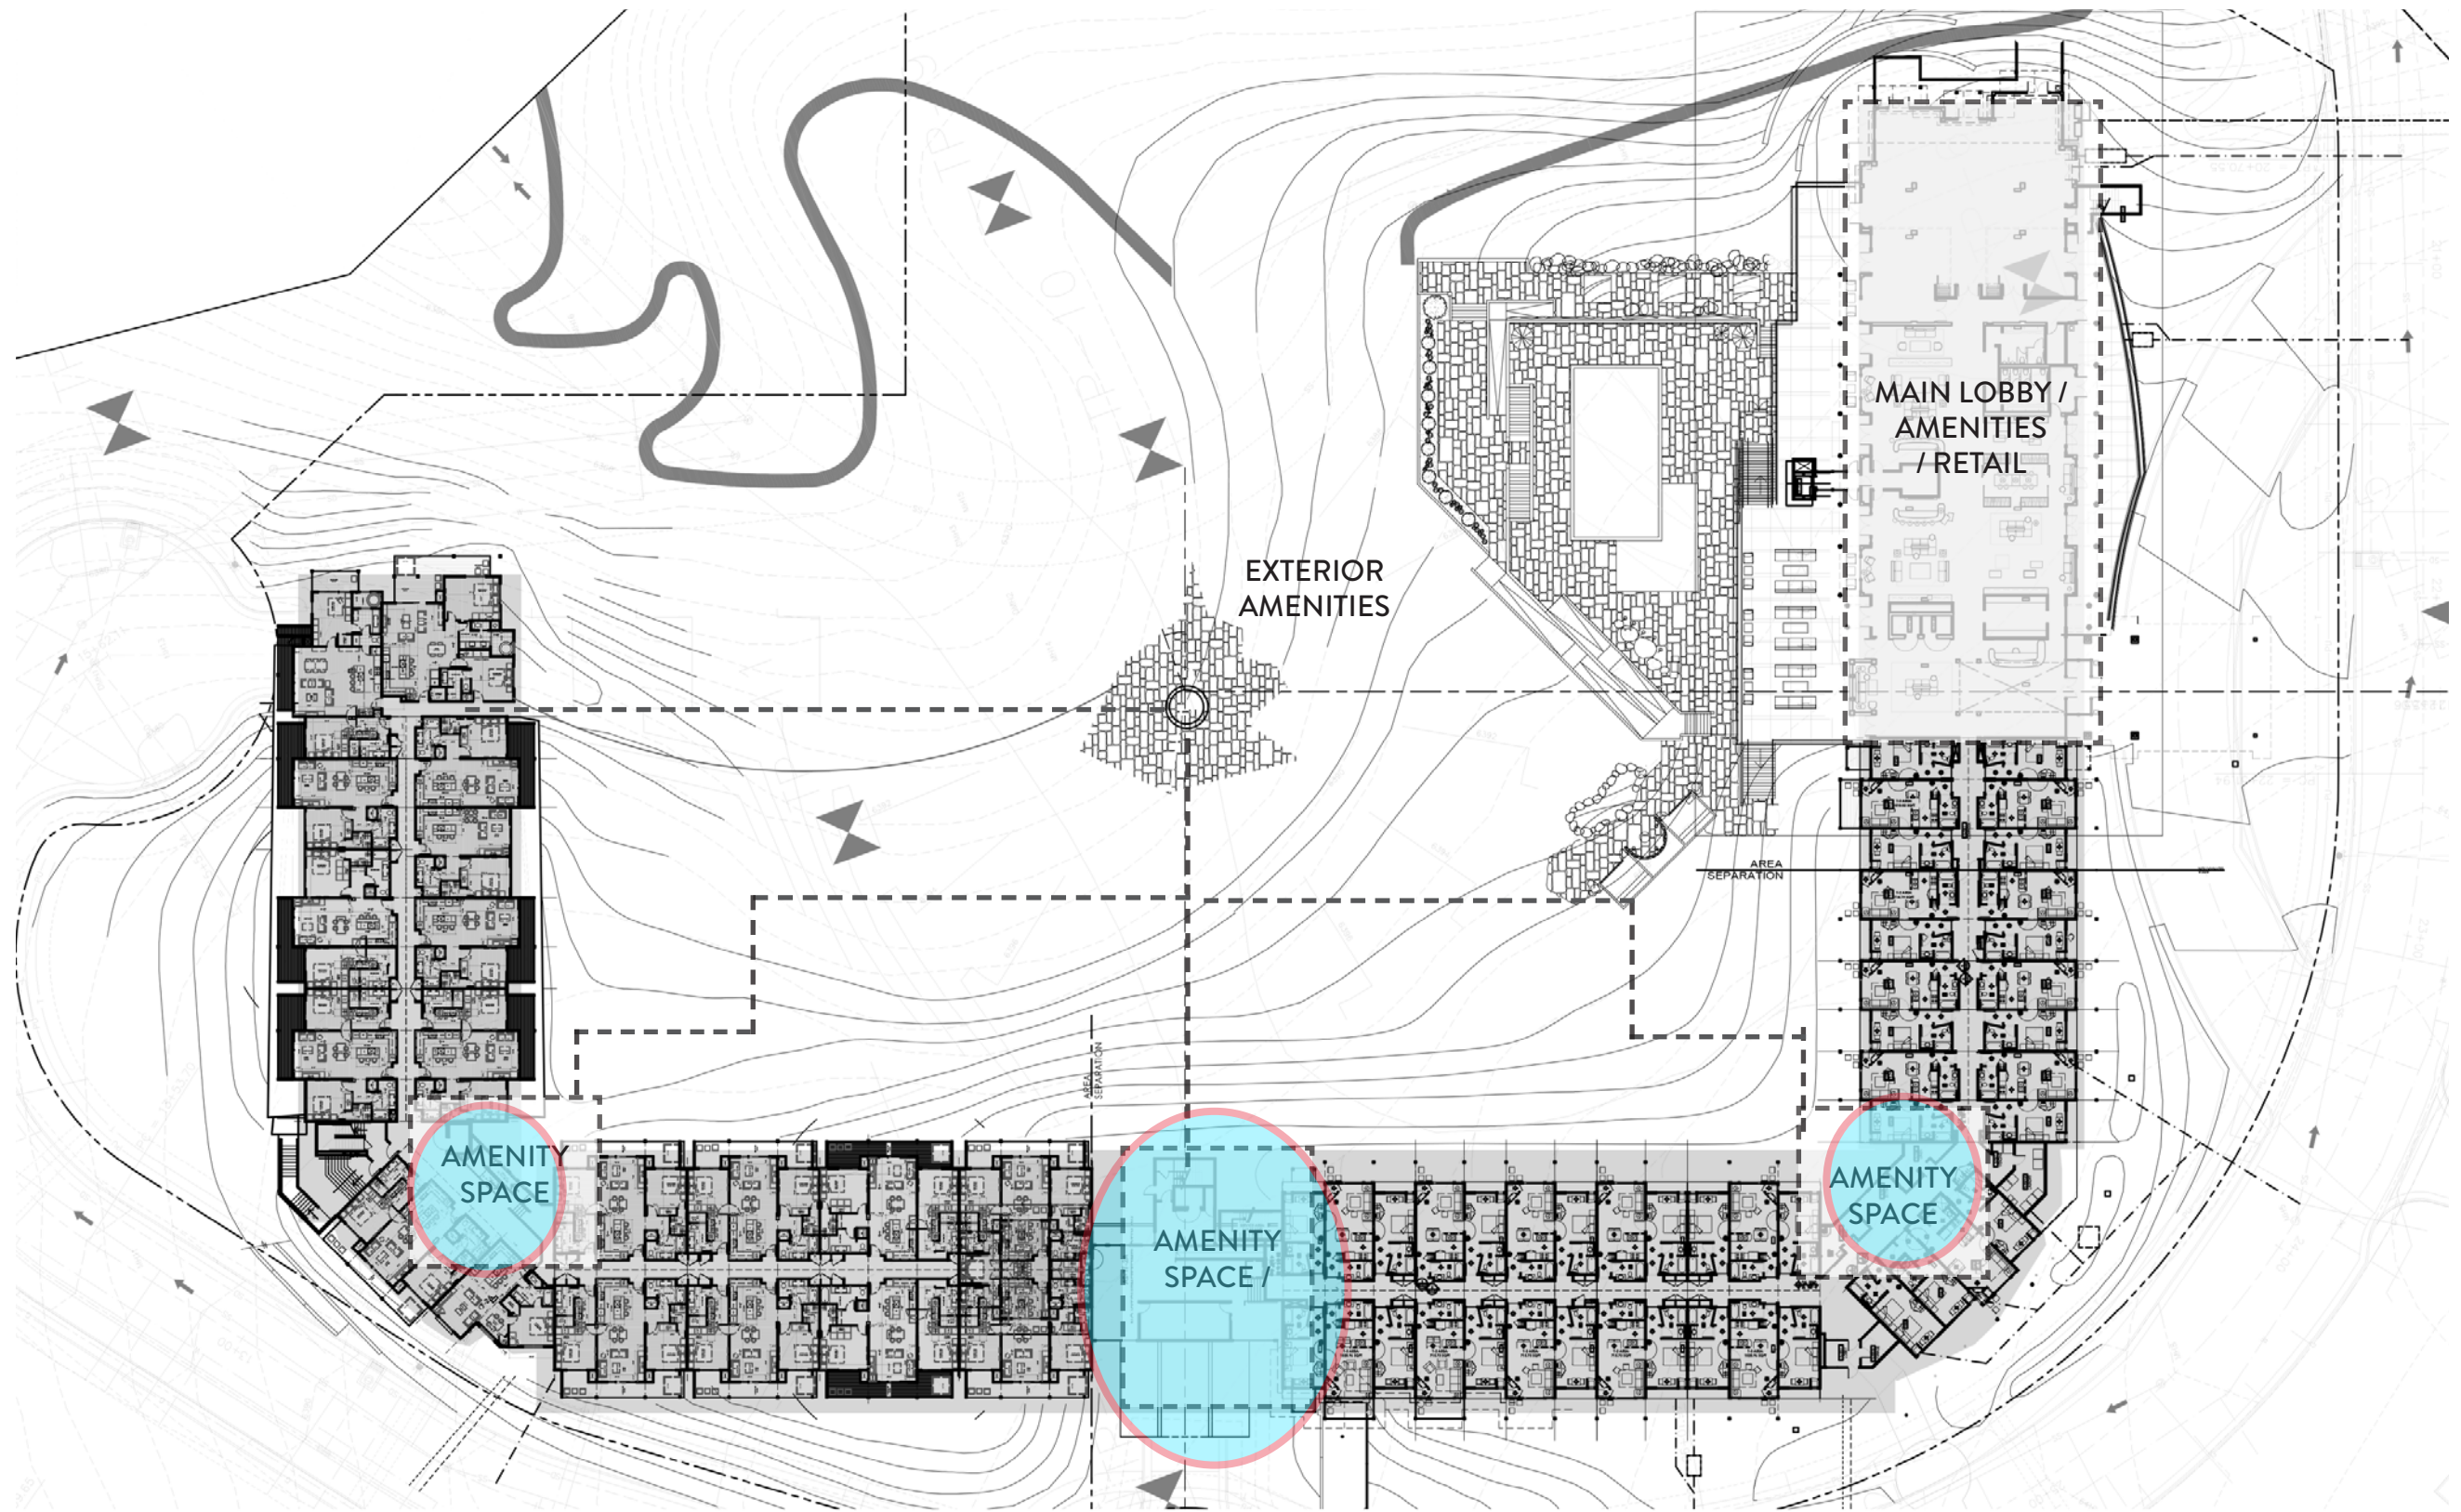



UNISON

BAR / CAFE
NOVEMBER 11, 2021

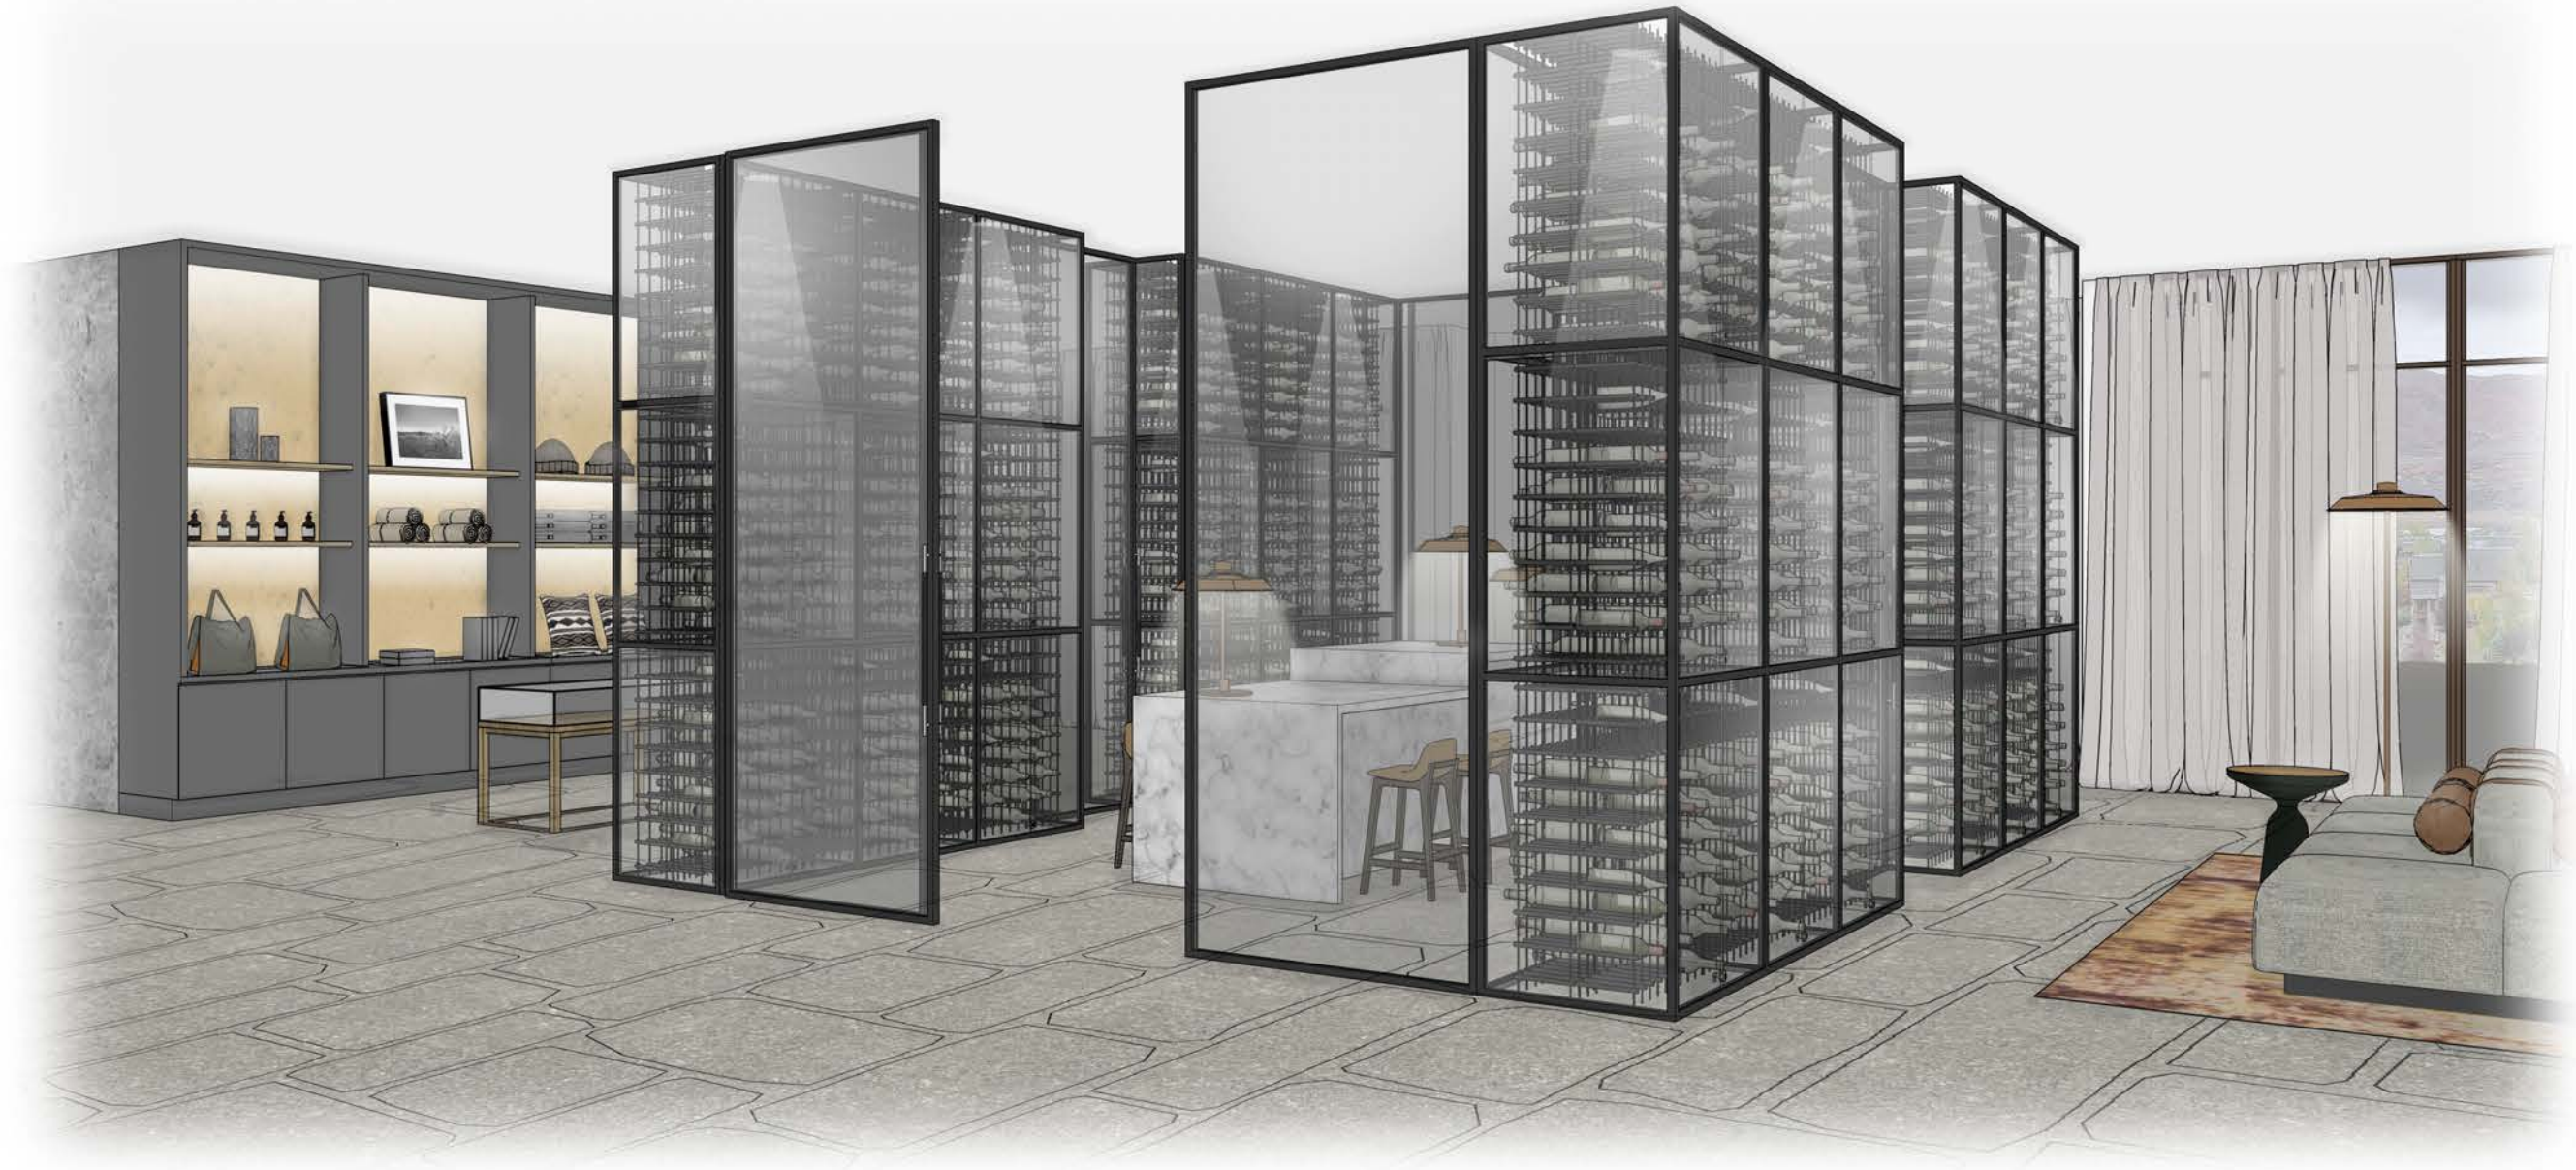

UNISON

WINE CELLAR
NOVEMBER 11, 2021



UNISON

GROUND FLOOR RETAIL
NOVEMBER 11, 2021



UNISON

SPA / FITNESS
NOVEMBER 11, 2021




UNISON

TYPICAL CORRIDOR PERSPECTIVE
NOVEMBER 11, 2021




UNISON

TYPICAL SUITE ENTRANCE
NOVEMBER 11, 2021

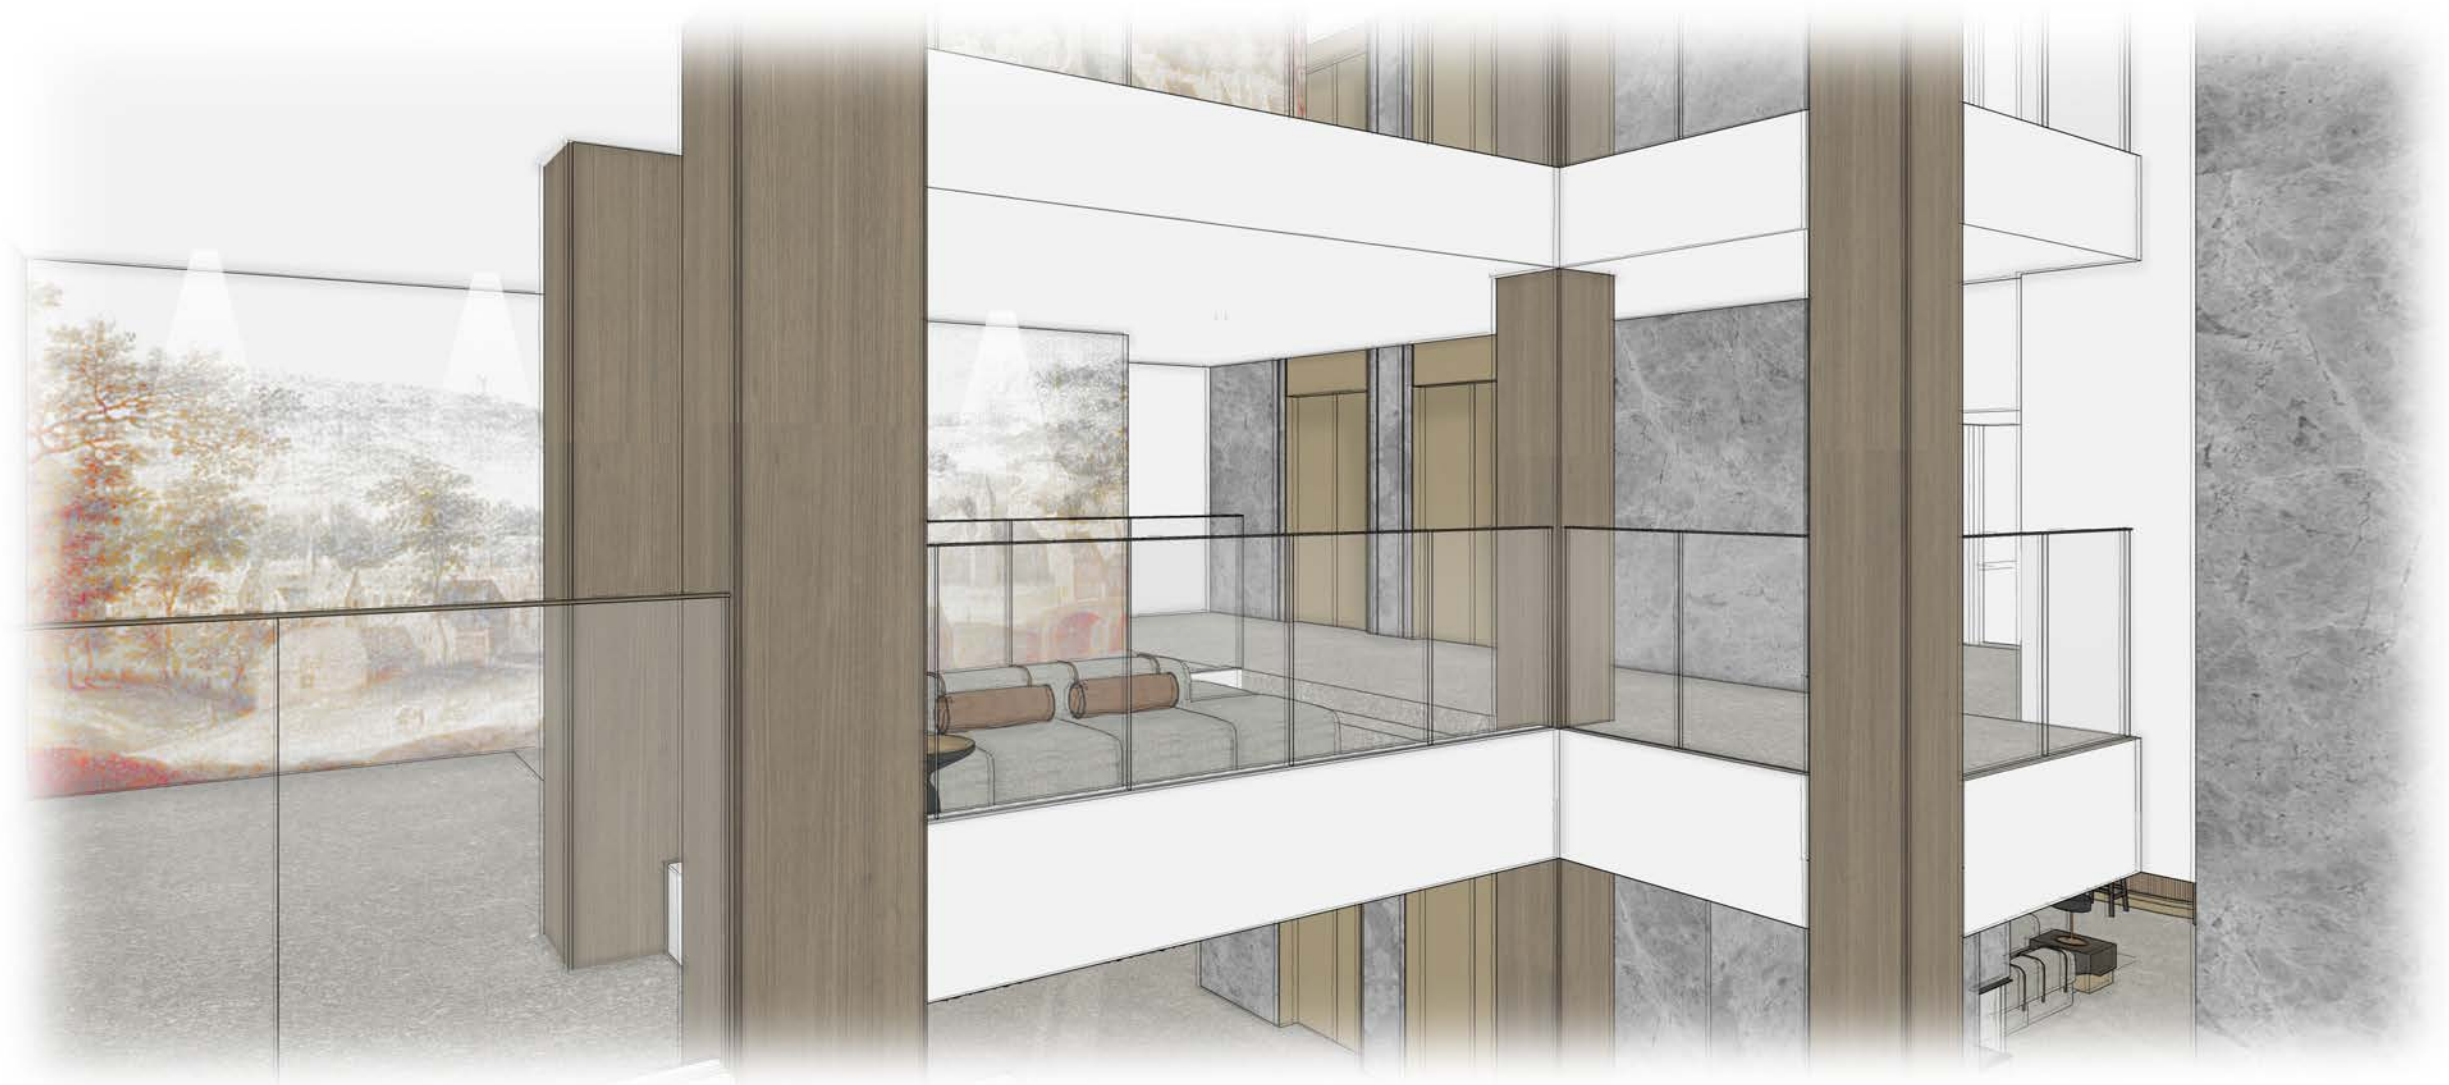

UNISON

TYPICAL ELEVATOR LOBBY
NOVEMBER 11, 2021

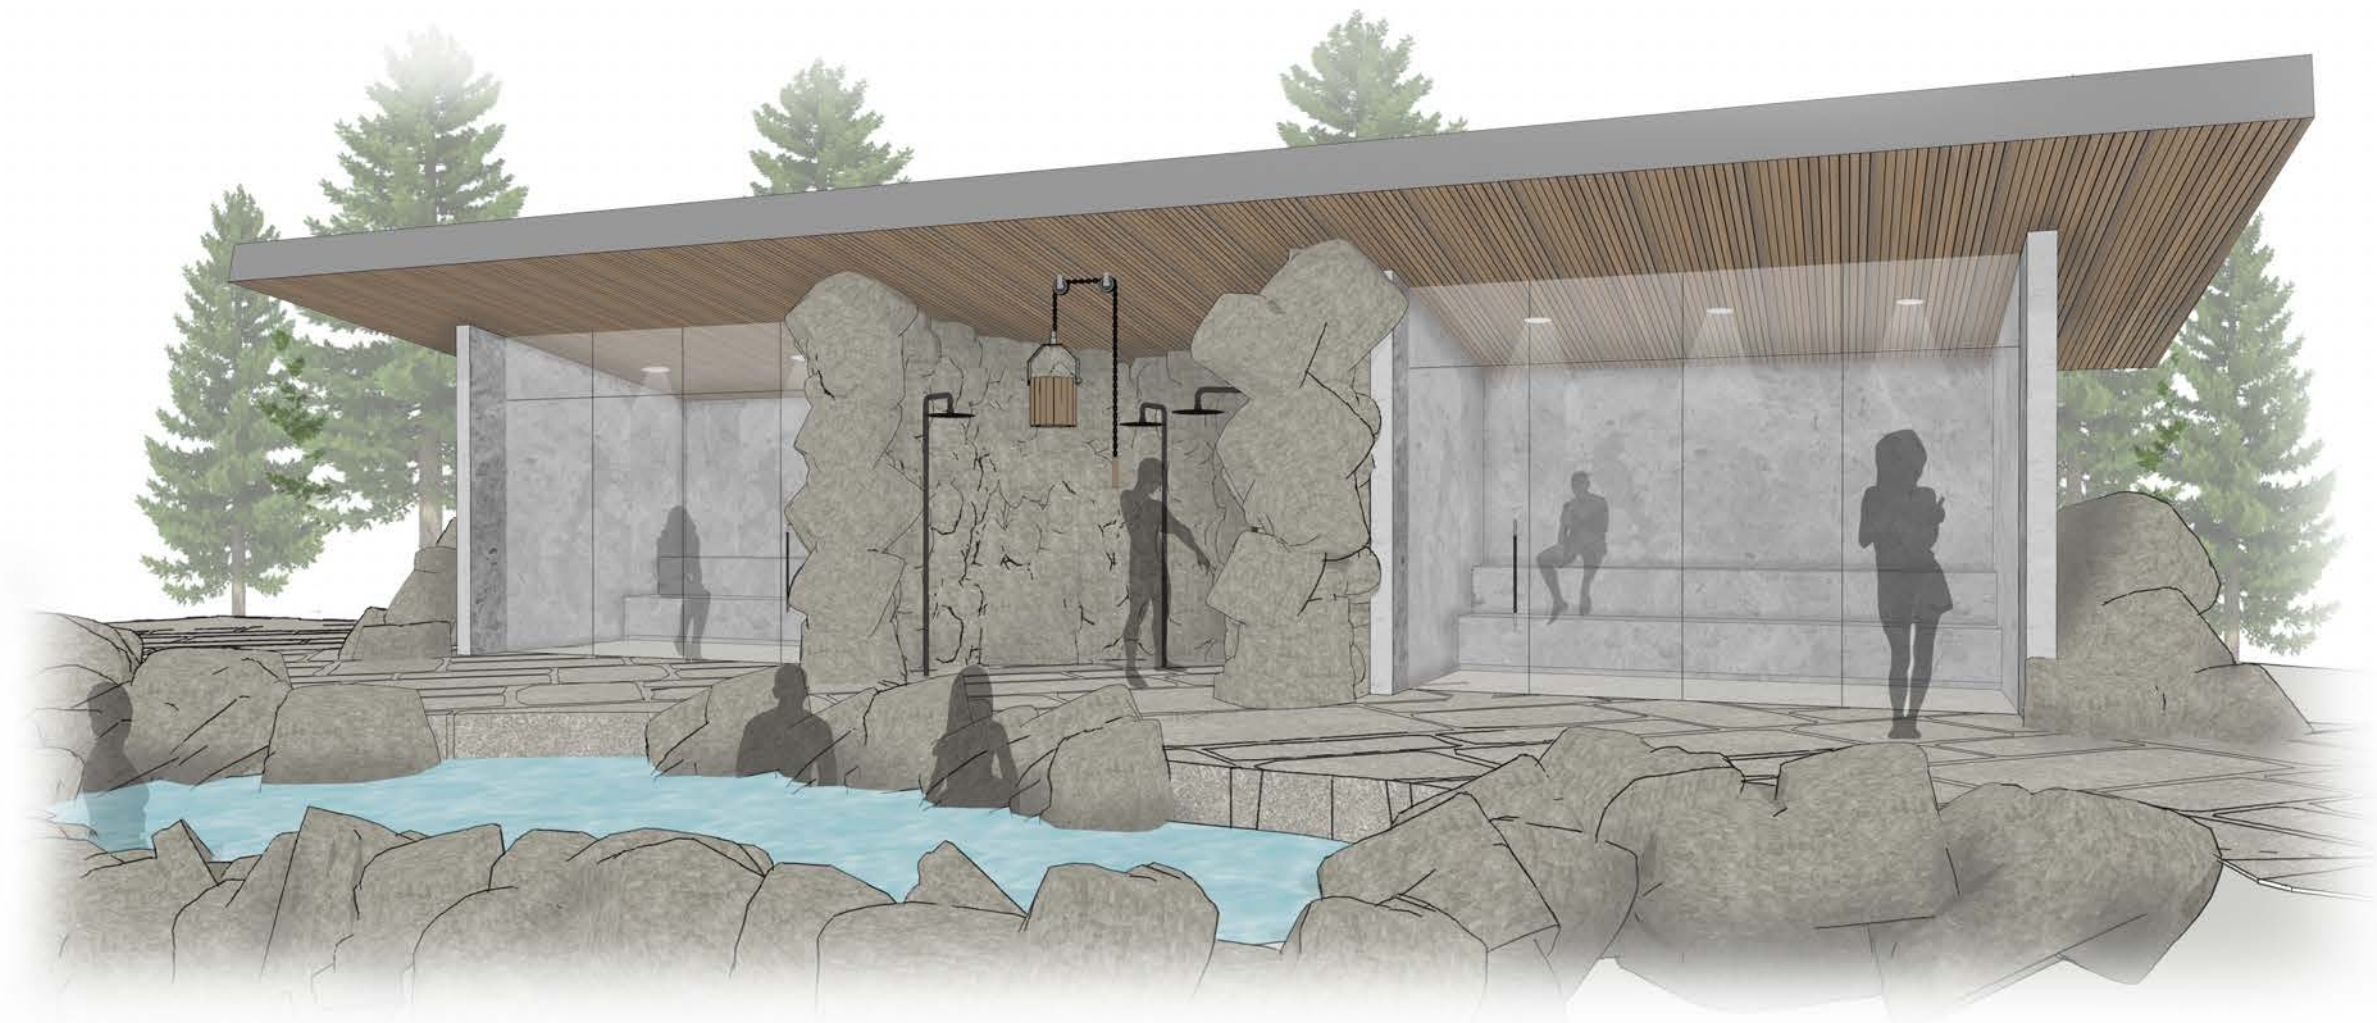


UNISON

OUTDOOR SPA
NOVEMBER 11, 2021



UNISON

LOWER HOT TUBS
NOVEMBER 11, 2021

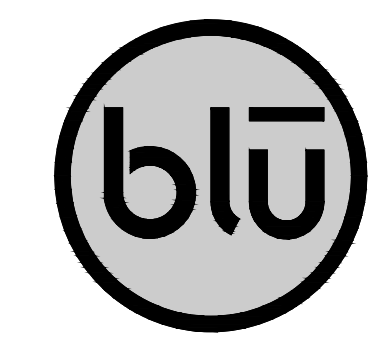

blu line designs
 planning | landscape architecture | design
 8719 S. Sandy Parkway
 Sandy, UT 84070
 p 801.679.3157

OWNER:
 GRON COMPANIES
 3520 SOUTH PARK DRIVE
 JACKSON, WY 83001

CONTACT:
 JUSTIN MARTIN
 PH: 917-455-9959

LODGE AT STILLWATER
 PHASE 2
 1364 STILLWATER DRIVE
 HEBER CITY, UT 84032

REVISIONS	
NO. 01	DESCRIPTION

Stamp

Designed By: RD
 Drawn By: RD
 Date: 11/11/21
 Checked By: CS
 Project No: 21-206

Drawing Title
**OVERALL
 LANDSCAPE
 PLAN**

Drawing number

L101

PRELIMINARY SUBMITTAL

PLANT SCHEDULE

DECIDUOUS TREES	BOTANICAL / COMMON NAME
	ACER GINNALA 'FLAME' MULTI TRUNK FLAME AMUR MAPLE
	ACER GRANDIDENTATUM BIGTOOTH MAPLE
	POPULUS TREMULOIDES QUAKING ASPEN
	QUERCUS GAMBELII GAMBEL OAK (CLUMP)
	ZELKOVA SERRATA 'GREEN VASE' SAWLEAF ZELKOVA
EVERGREEN TREES	BOTANICAL / COMMON NAME
	ABIES LASIOCARPA SUBALPINE FIR
	PICEA PUNGENS GLAUCA COLORADO BLUE SPRUCE
ORNAMENTAL TREES	BOTANICAL / COMMON NAME
	AMELANCHIER X GRANDIFLORA 'AUTUMN BRILLIANCE' CLUMP 'AUTUMN BRILLIANCE' SERVICEBERRY
	MALUS X 'PRAIRIFIRE' PRAIRIFIRE CRAB APPLE
GROUND COVERS	BOTANICAL / COMMON NAME
	BIOMEADOW BY BIOGRASS BIOMEADOW
	POA PRATENSIS KENTUCKY BLUEGRASS
	SHRUB BED ROCK MULCH
	UTAH CABIN MIX GRANITE SEED

LANDSCAPE CALCULATIONS	
IRRIGATED TURF =	11,116 SF
IRRIGATED MEADOW GRASS =	14,671 SF
IRRIGATED SHRUB BED (DRIP) =	15,103 SF

Scale: 1" = 30'-0"

