


SDA

Strategic Design Associates

SCOTT DESIGN ASSOCIATES
One Cambridge Street
Salem, MA 01970
Phone Number: 978-241-5410
Fax Number: 978-241-5411
edesign@scottdesign.com

TENANT SPACE -- FLOOR 2
40-44 Winter Street
Boston, Massachusetts

ARCHITECT

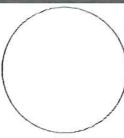

FOR TENANT
REVIEW



2-20-12

DRAWING

A2.1

PROJECT NO
11-054

WRITTEN DIMENSIONS APPROXIMATE SPACE SHOULD BE FIELD MEASURED

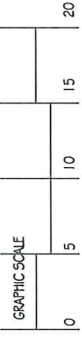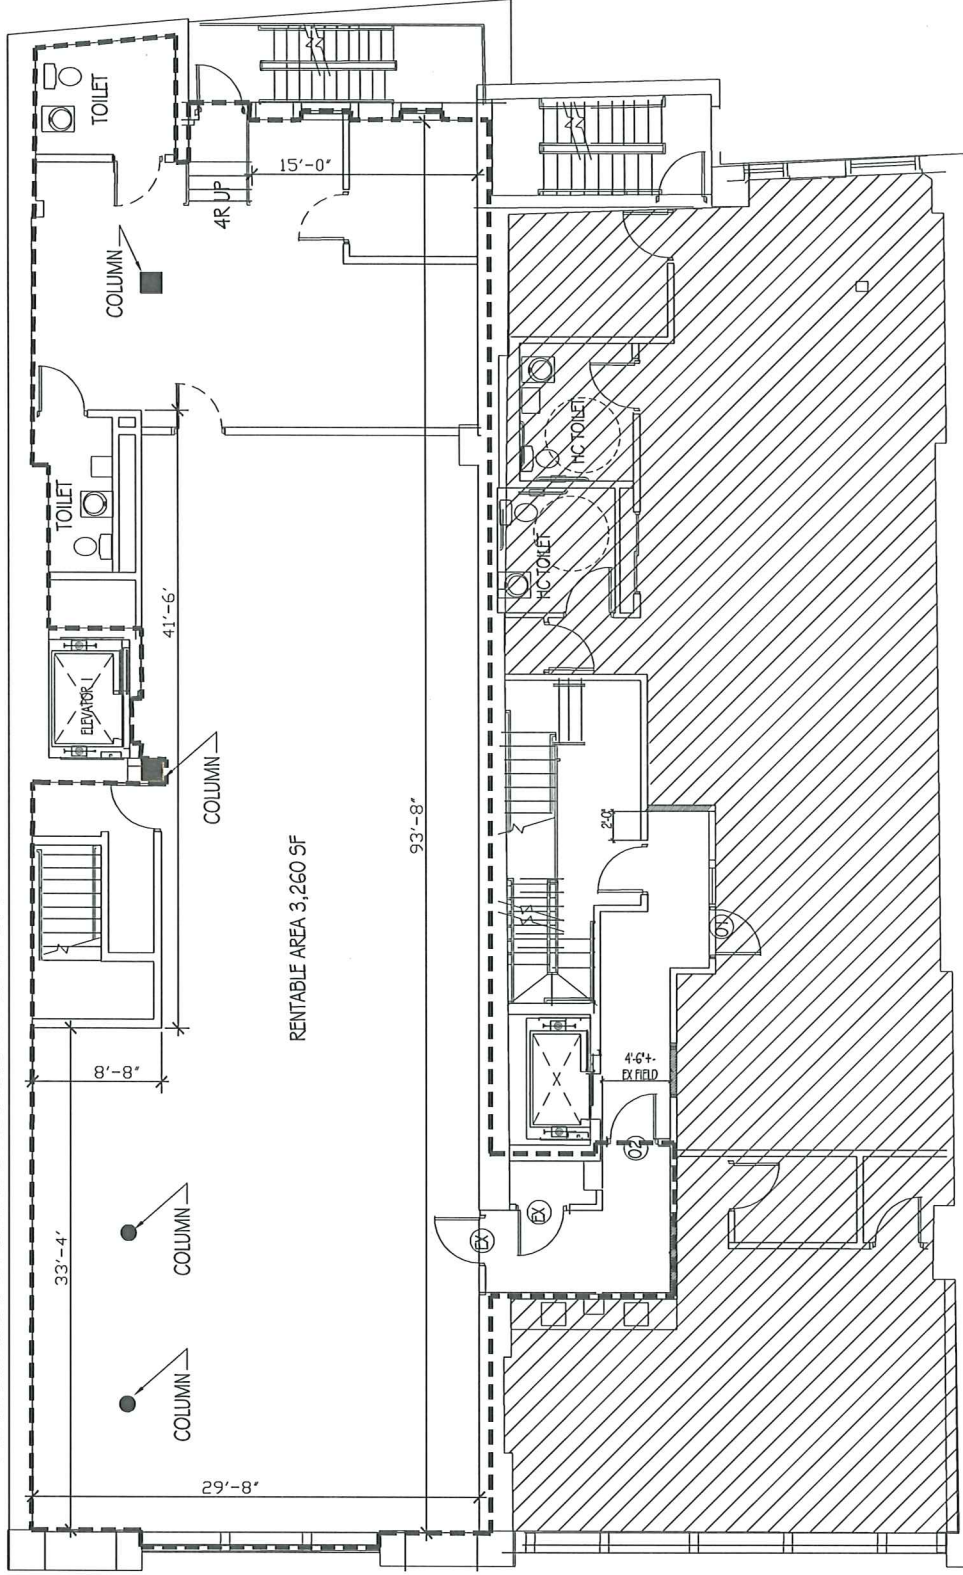

1 TENANT SPACE TWO PLAN -- FLOOR 2
40-44 WINTER STREET BOSTON

WINTER STREET